






Proposed Front Elevation

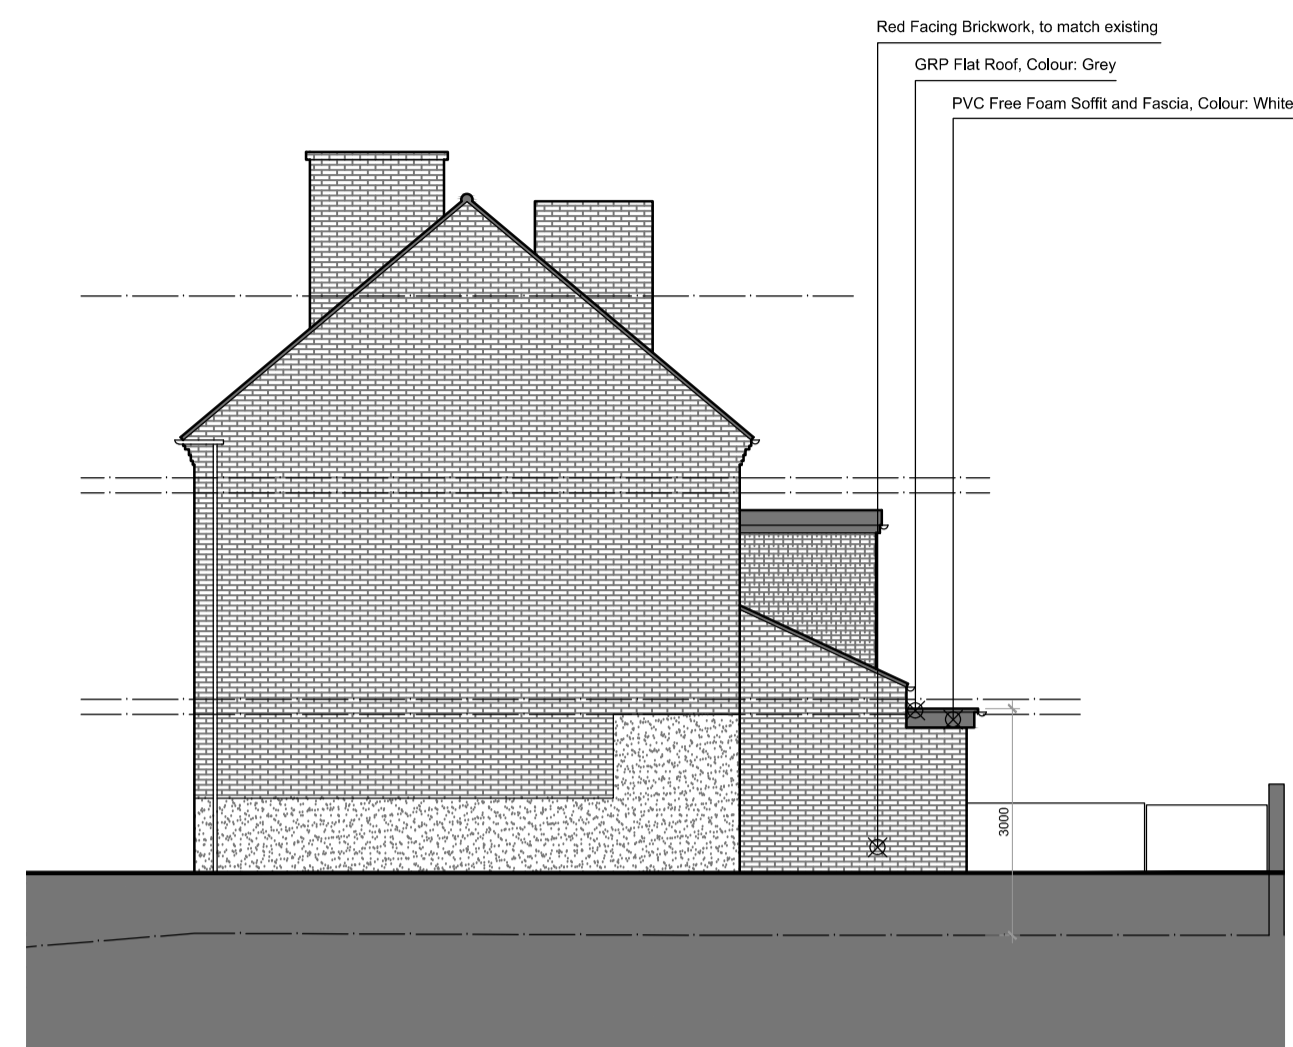





Proposed Side Elevation

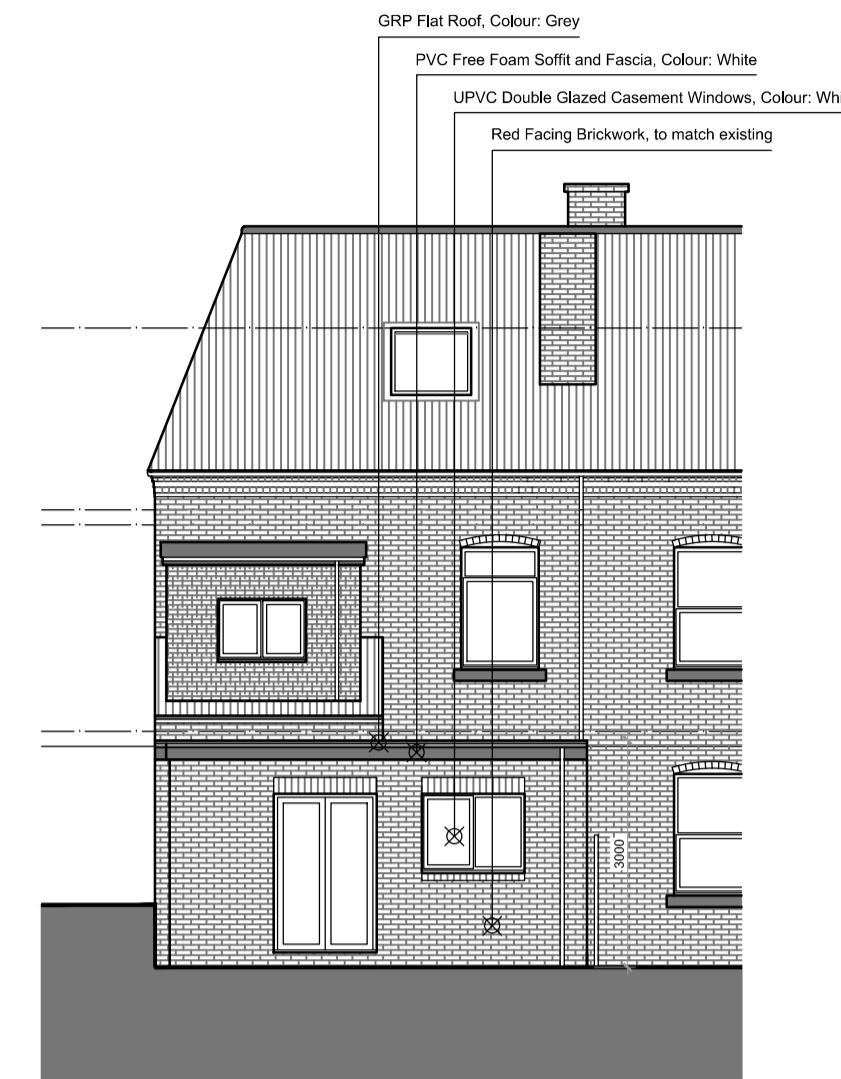


Proposed Rear Elevation

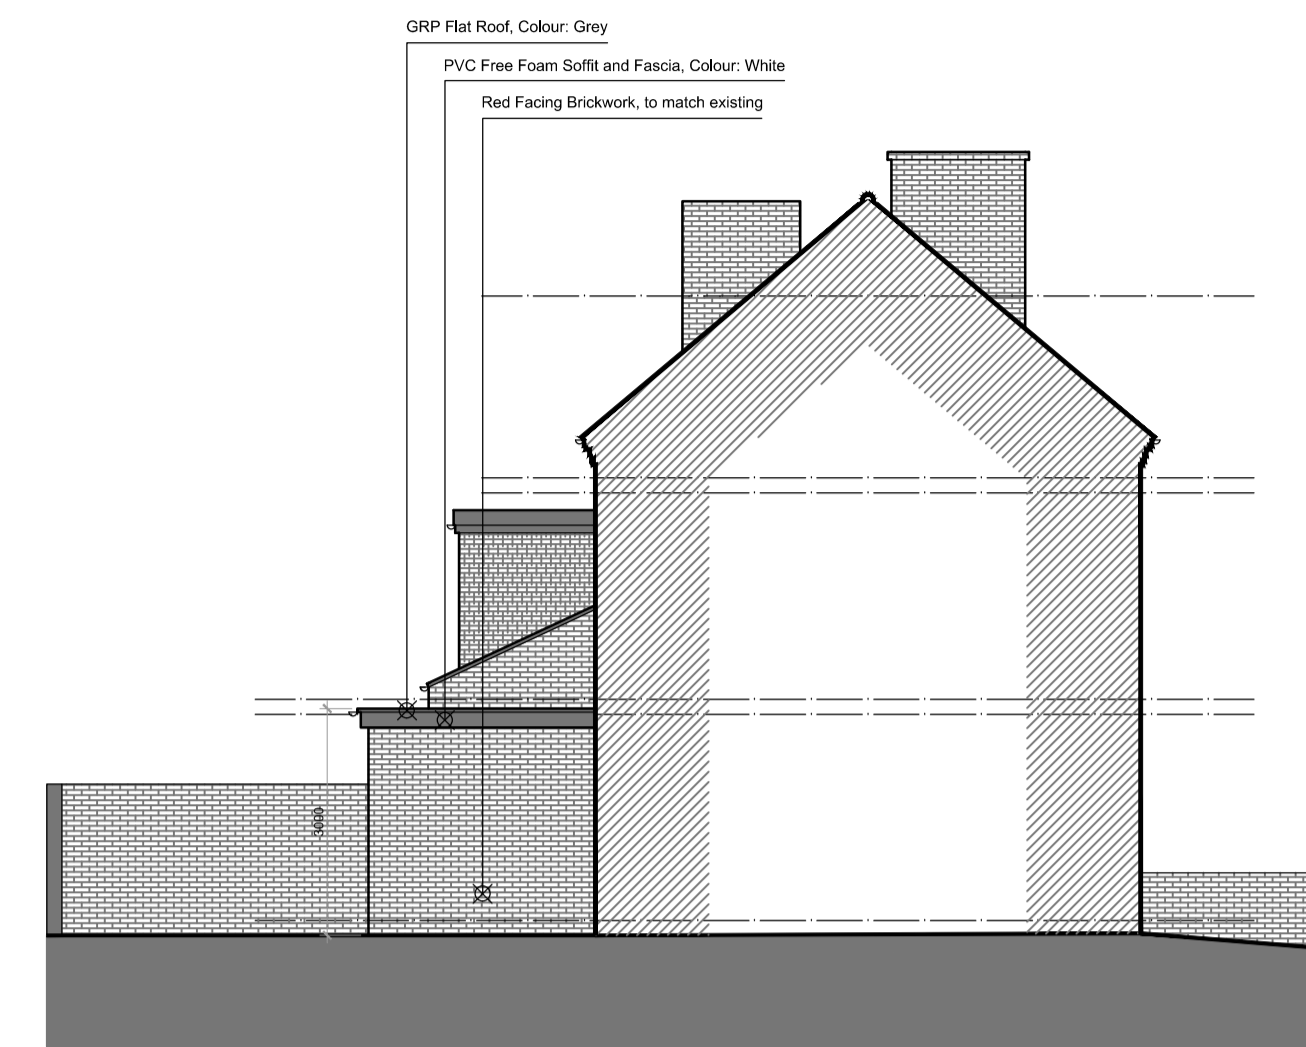

Proposed Side Elevation

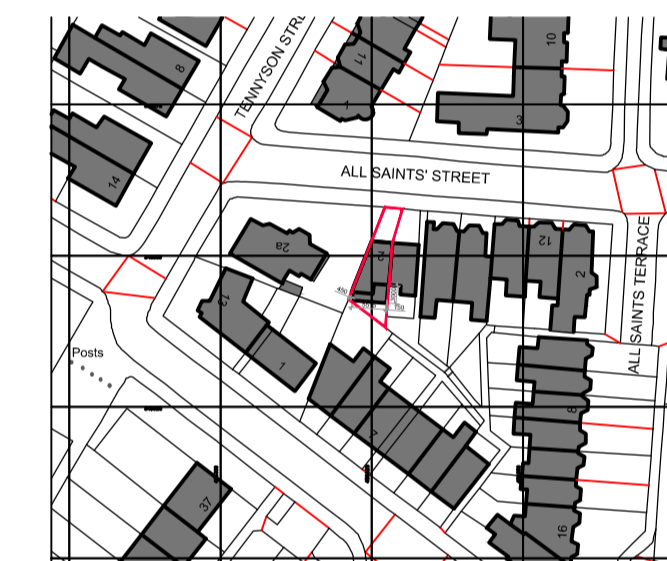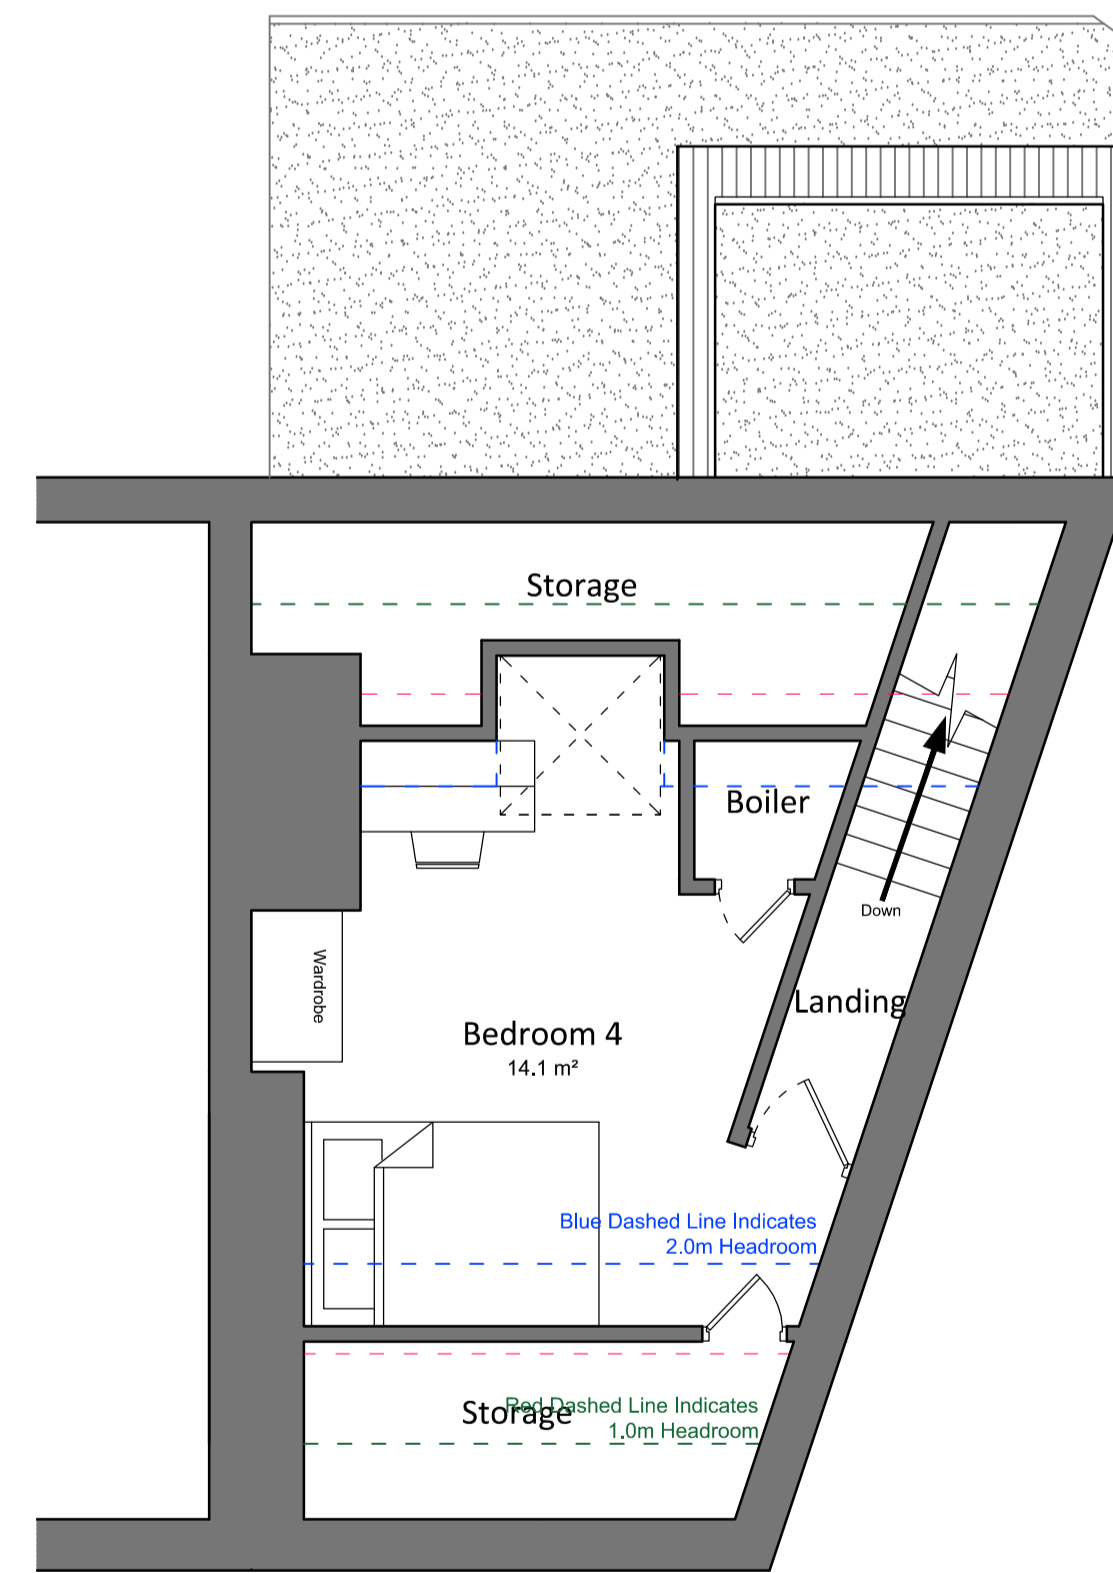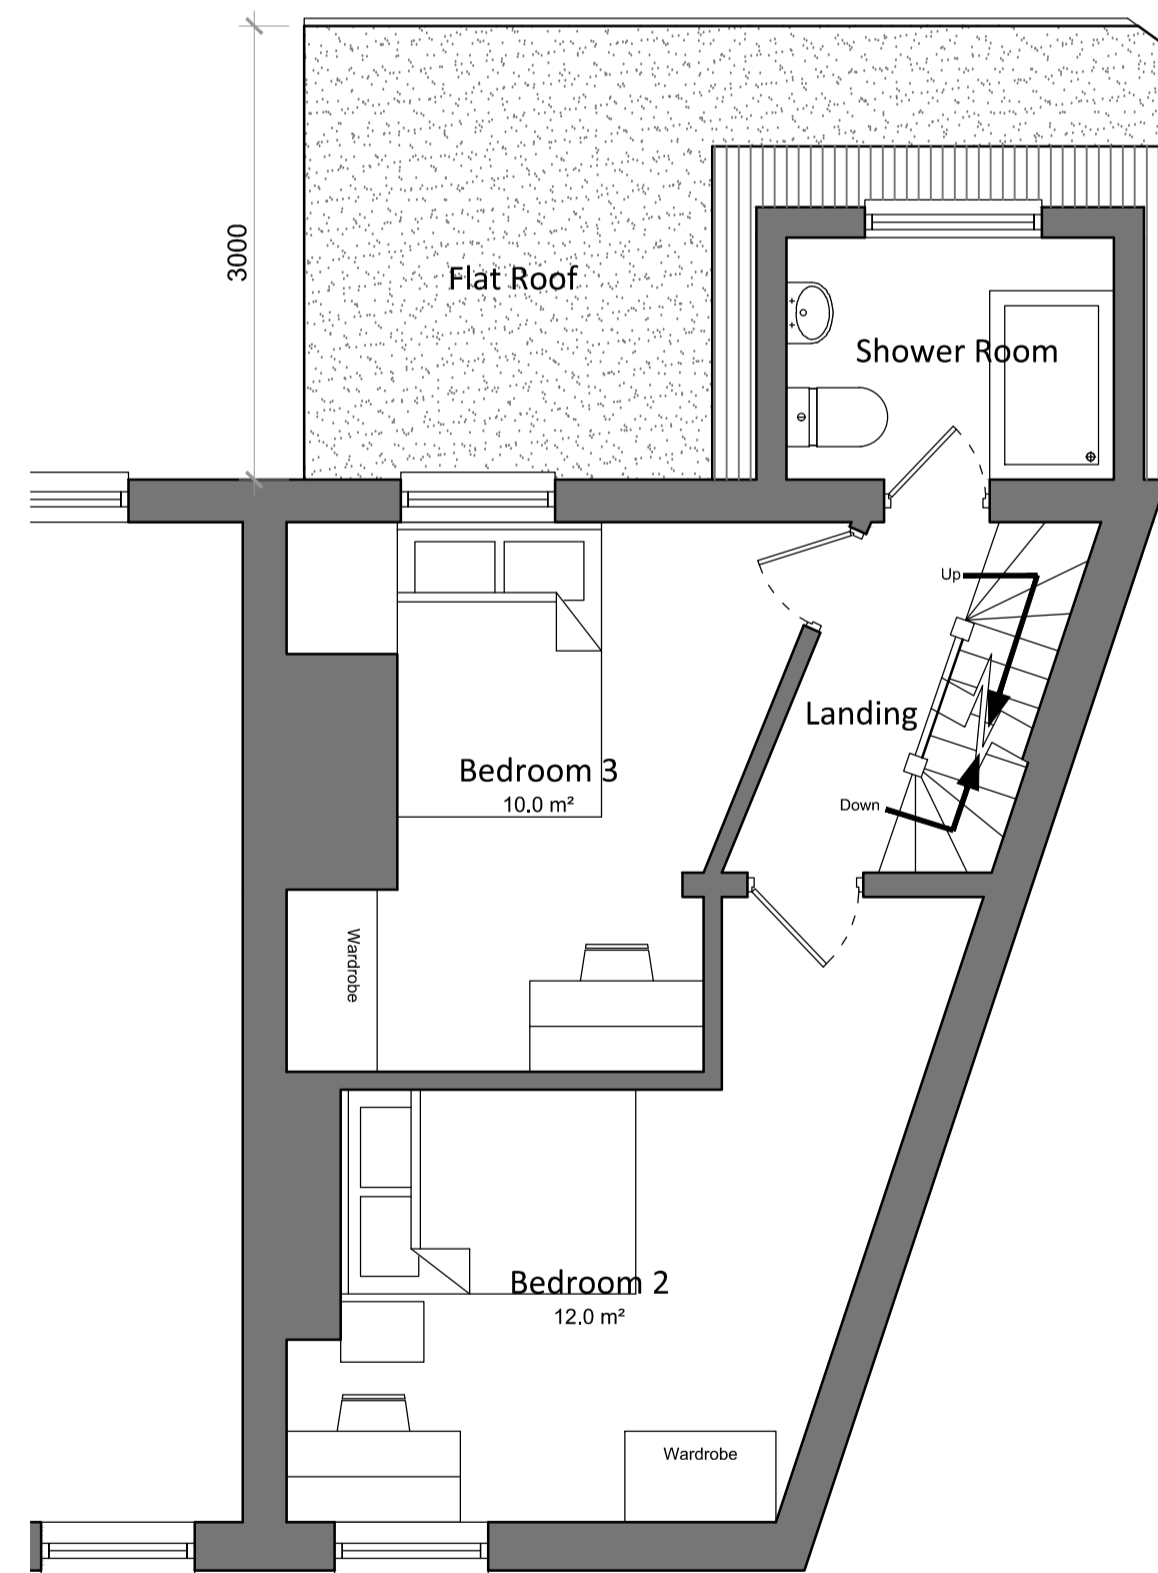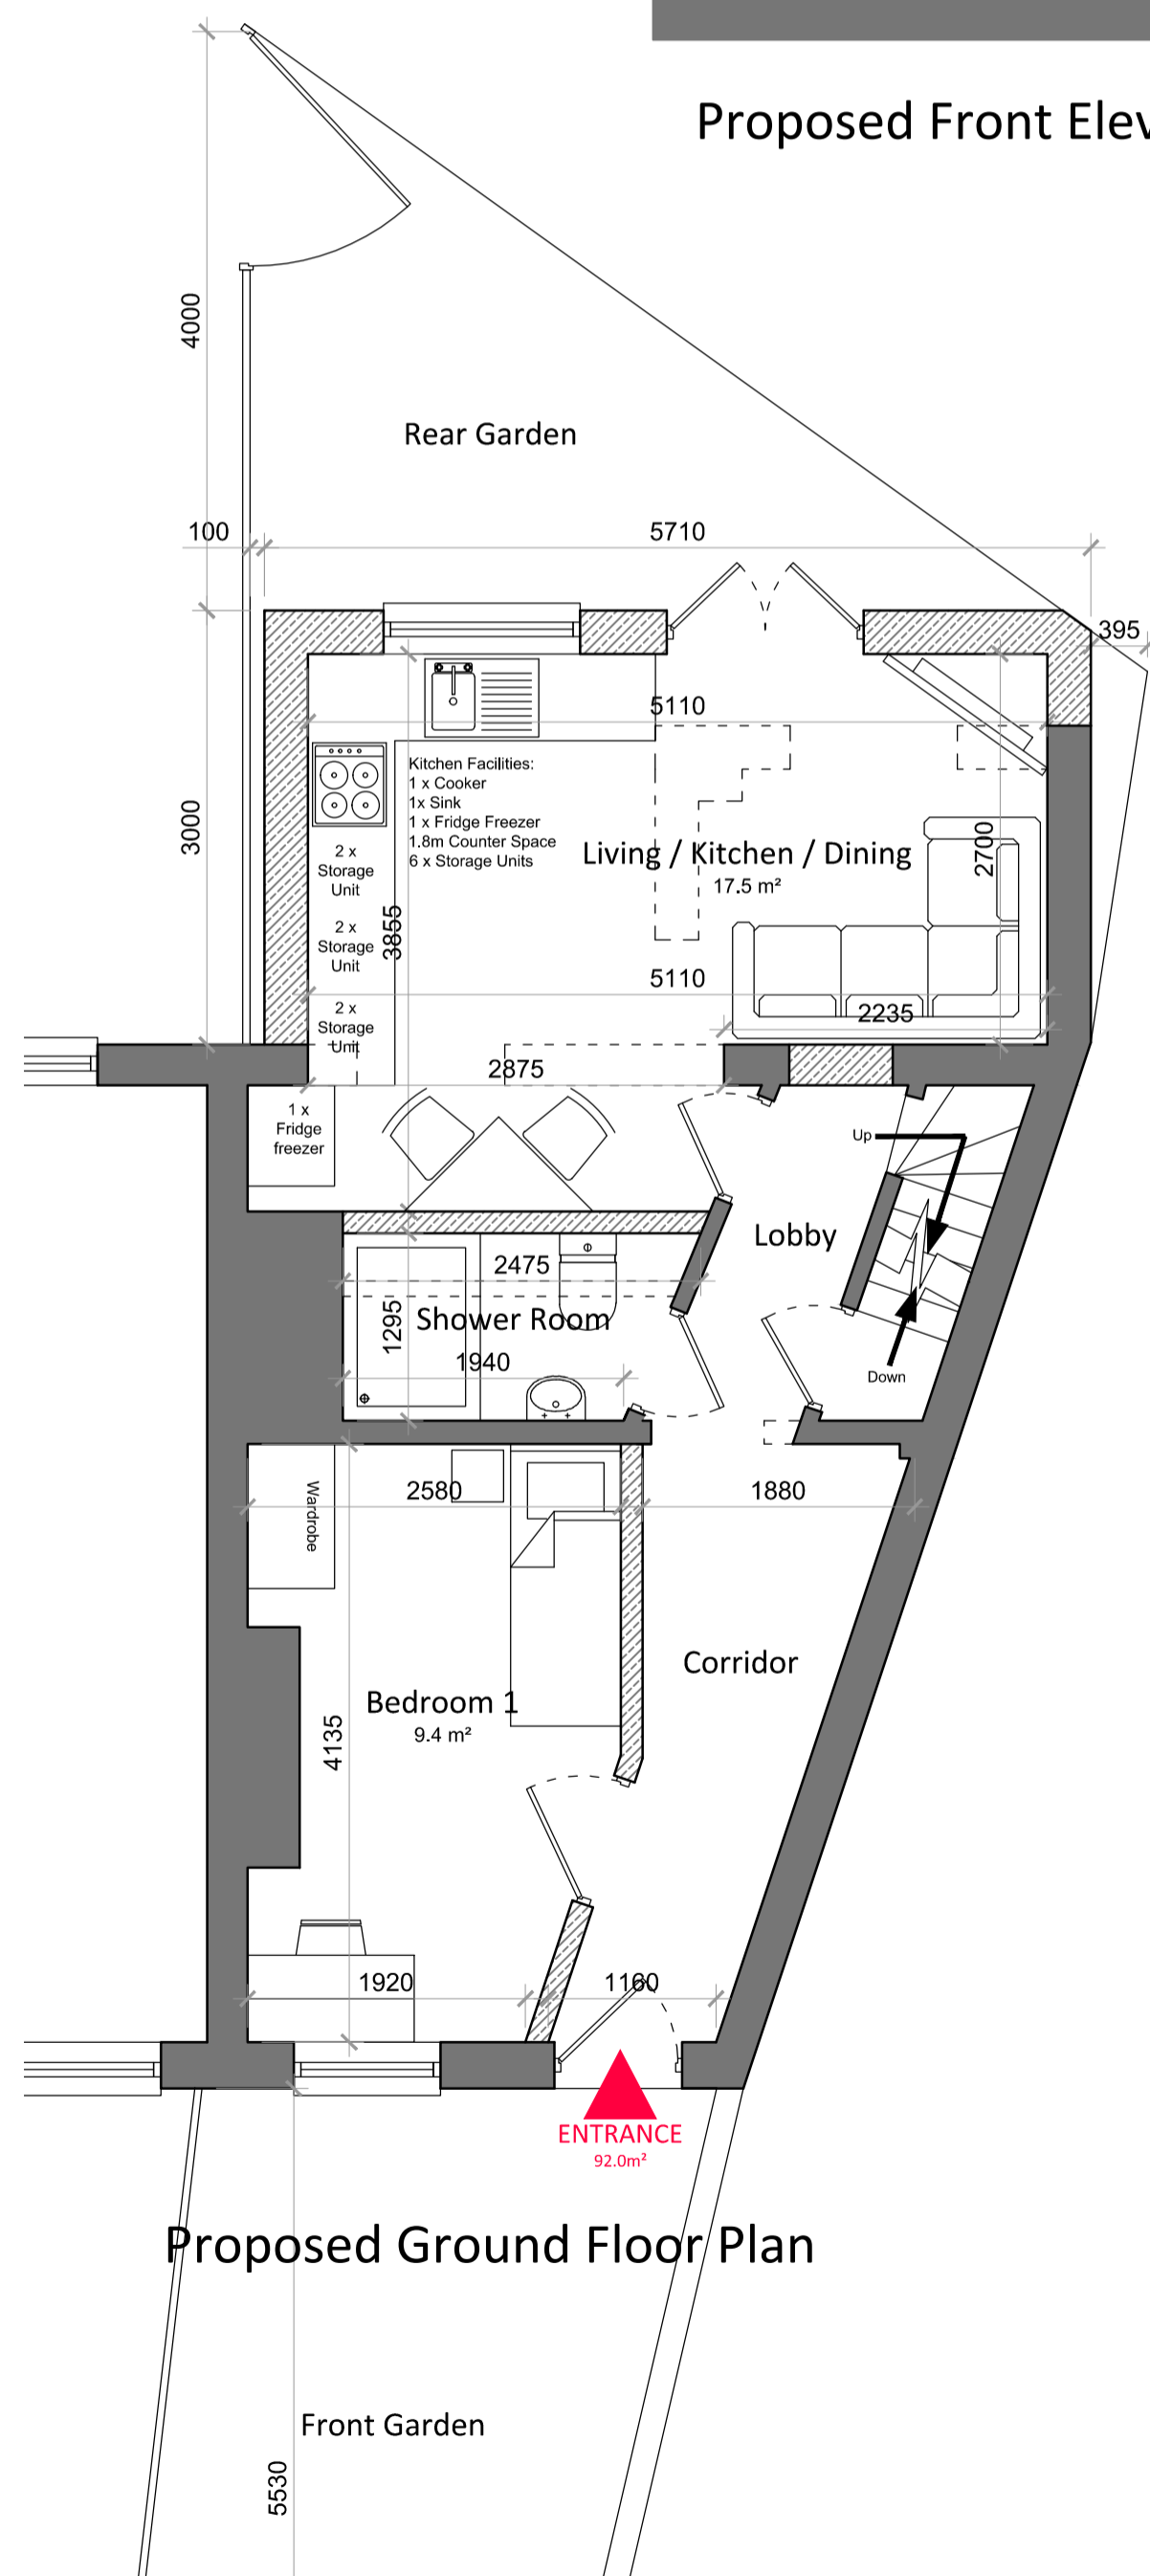

Proposed Site Location Plan 1:1250

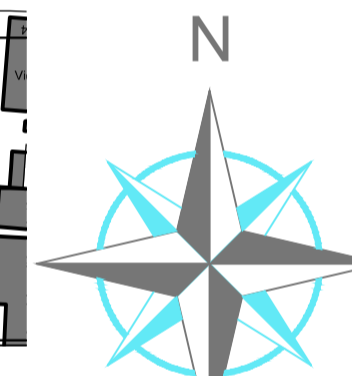

Proposed Site Block Plan 1:500

- Important Notes
1. Prior to the commencement of work, the contractor and client are to check on-site all exterior dimensions, boundary positions and details to verify and agree upon. Any errors, omissions or design changes should be reported immediately to enable amended plans to be prepared and submitted for approval.
 2. The contractor will be responsible for locating all hidden services that may be affected by the proposal and stopping off or diverting as necessary. Drainage runs shown are assumed and must be checked on site before work commences.
 3. The requirements of the "Party Wall Act 1996" will apply to certain schemes. The "Building Owner" will in writing inform and agree with the "Adjoining owner(s)" if the proposed work affects the Party Wall or is within 3 meters of the foundations of the nearby building. If an agreement cannot be made then professional advice should be sought prior to commencement of work on site, by a Party Wall Surveyor. SWISH Architecture Ltd take no responsibility for this.

Revision	Date	Description	By
D	11.01.21	Finalised and submitted for PP	DL



SWISH Architecture Ltd
 Unit 2B, First Floor
 100 Melton Road
 West Bridgford
 Nottingham
 NG2 6EP
 T +44 (0) 115 98 22 777
 M +44 (0) 782 43 25 278
 E design.me@swish-architecture.co.uk
 W swish-architecture.co.uk

Client
WILFORD PROPERTIES LTD.

Status: Planning Permission
 Project
**2 All SAINTS STREET,
 ARBORETUM,
 NOTTINGHAM, NG7 4DP.**

Drawing
**PROPOSED
 FLOOR PLANS, ELEVATIONS,
 SITE BLOCK PLAN & OS PLAN.**

Scale: 1:50, 100. Sheet Size: A1 Drawn By: LG Date: July 20.
 Project No.: Drawing No.: Revision:
923 002 D

This drawing must not be reproduced in whole or part without written consent. Do not scale this drawing. All dimensions in millimeters. Written dimensions to be checked on site. Electronic issue to be confirmed by paper copy only. ©2020 SWISH Architecture Ltd. All Rights Reserved.

Notes