

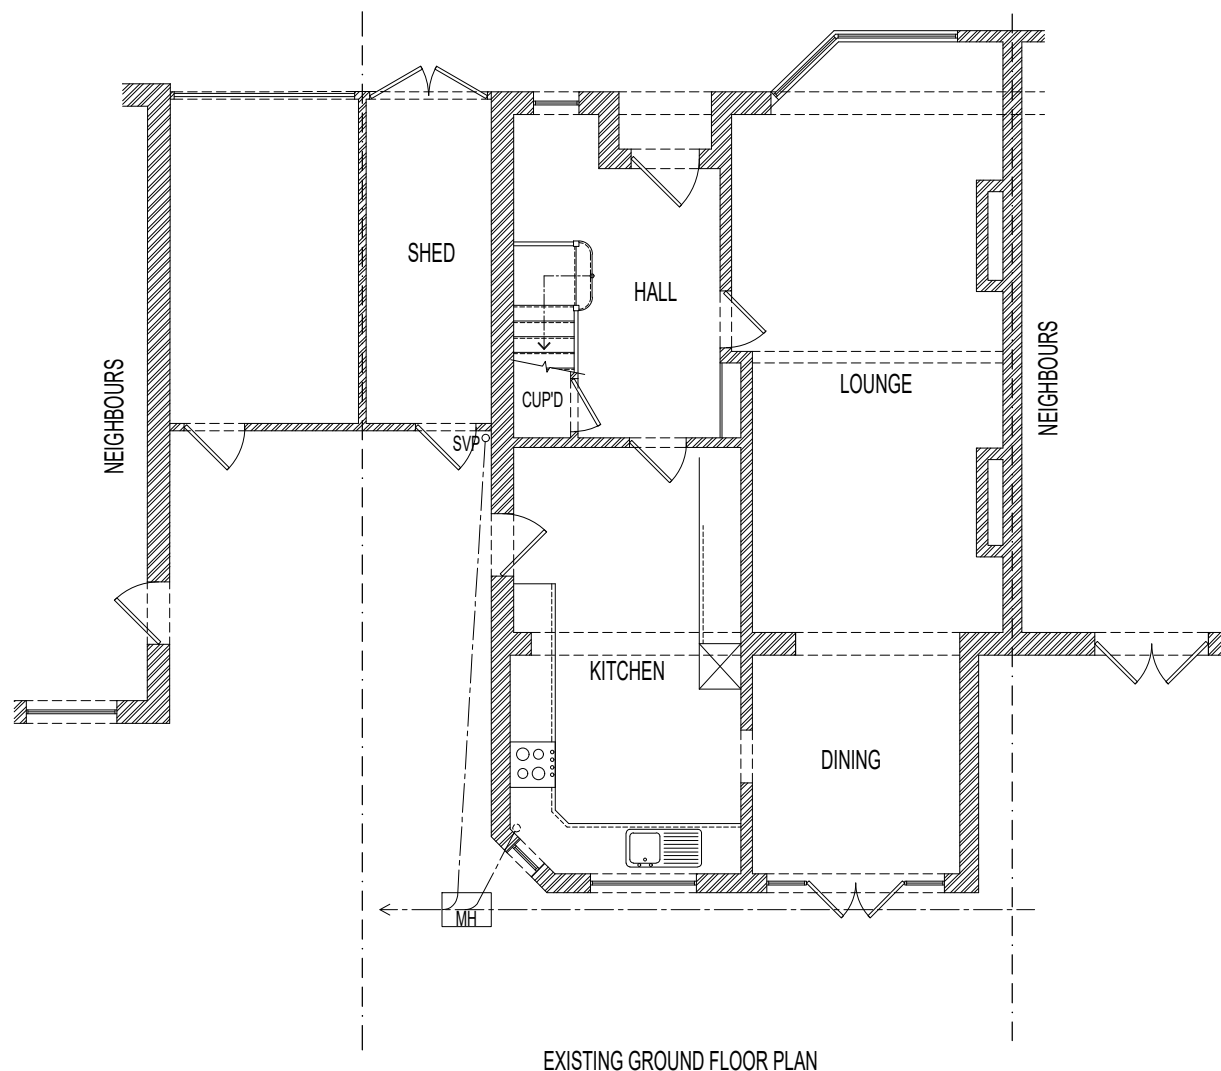


GENERAL NOTES

THIS DRAWING IS THE COPYRIGHT OF WSD DRAUGHTING AND CANNOT BE PRINTED OR REPRODUCED WITHOUT PRIOR PERMISSION. THIS DRAWING HAS BEEN BASED ON SITE SURVEY INFORMATION. ALL DIMENSIONS ARE IN MILLIMETRES UNLESS STATED OTHERWISE

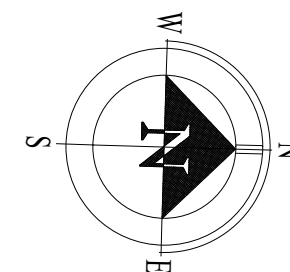


EXISTING GROUND FLOOR PLAN

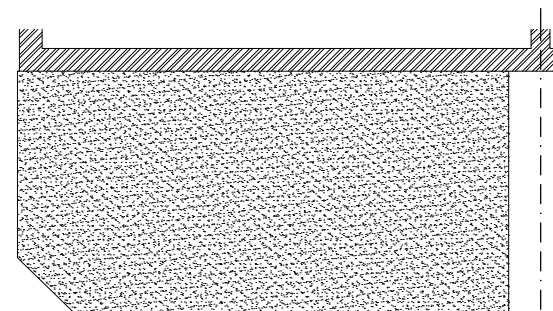


EXISTING SINGLE REAR EXTENSION ROOF PLAN



EXISTING REAR ELEVATION

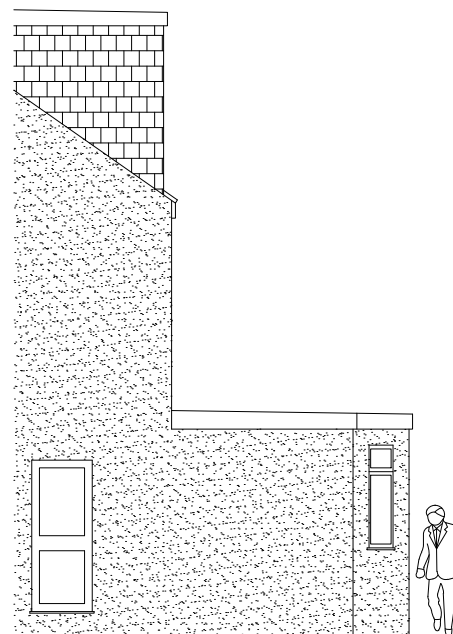

EXISTING REAR RIGHT FLANK ELEVATION

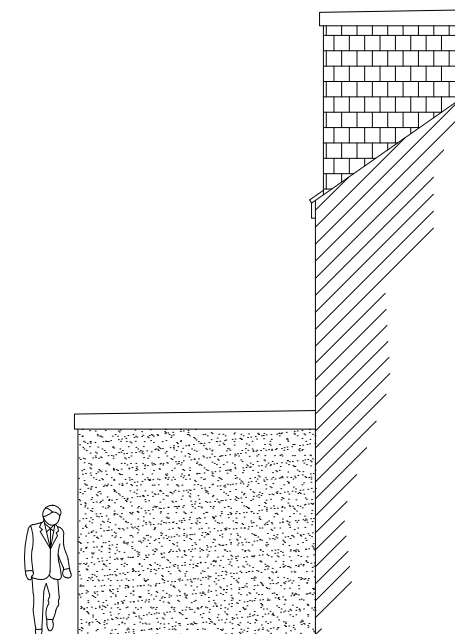

EXISTING REAR LEFT FLANK ELEVATION



-	Wayne	ISSUED TO PLANNING FOR APPROVAL	28.02.2021	
REV	BY	DESCRIPTION	DATE	CHKD.

Client
Samantha Prior



1-45 WHITMORE AVENUE,
STIFFORD CLAYS,
GRAYS, ESSEX.
RM16 2HU.

Tel:- Office 01375 397181
Mobile 07702 407653
website:- wsd-draughting.co.uk
email:- wayne@wsd-draughting.co.uk

Contract
66 Carlton Road,
Grays, RM16 2YA

Description
EXISTING
PLANS AND ELEVATIONS

DRAWN BY Wayne Stear	SCALE 1:100 @ A3	DATE February 2021
-------------------------	---------------------	-----------------------

DRAWING ISSUE CODES					
<input type="checkbox"/> 1. ISSUED FOR RECORD PURPOSES	<input type="checkbox"/> 4. ISSUED FOR APPROVAL	<input type="checkbox"/> 5. FOR CO-ORDINATION	<input type="checkbox"/> 2. CONSTRUCTION/MANUFACTURE ISSUE	<input type="checkbox"/> 3. ISSUED FOR RE-APPROVAL	<input type="checkbox"/> 6. FOR INFORMATION ONLY
CHECKED AND AUTHORISED FOR ISSUE AS INDICATED ABOVE					DATE

DRG.NO. Bld-1958-1 Sht. 1 of 3 REV -