
 


Rear Garden Shed Replacement - Site Plan

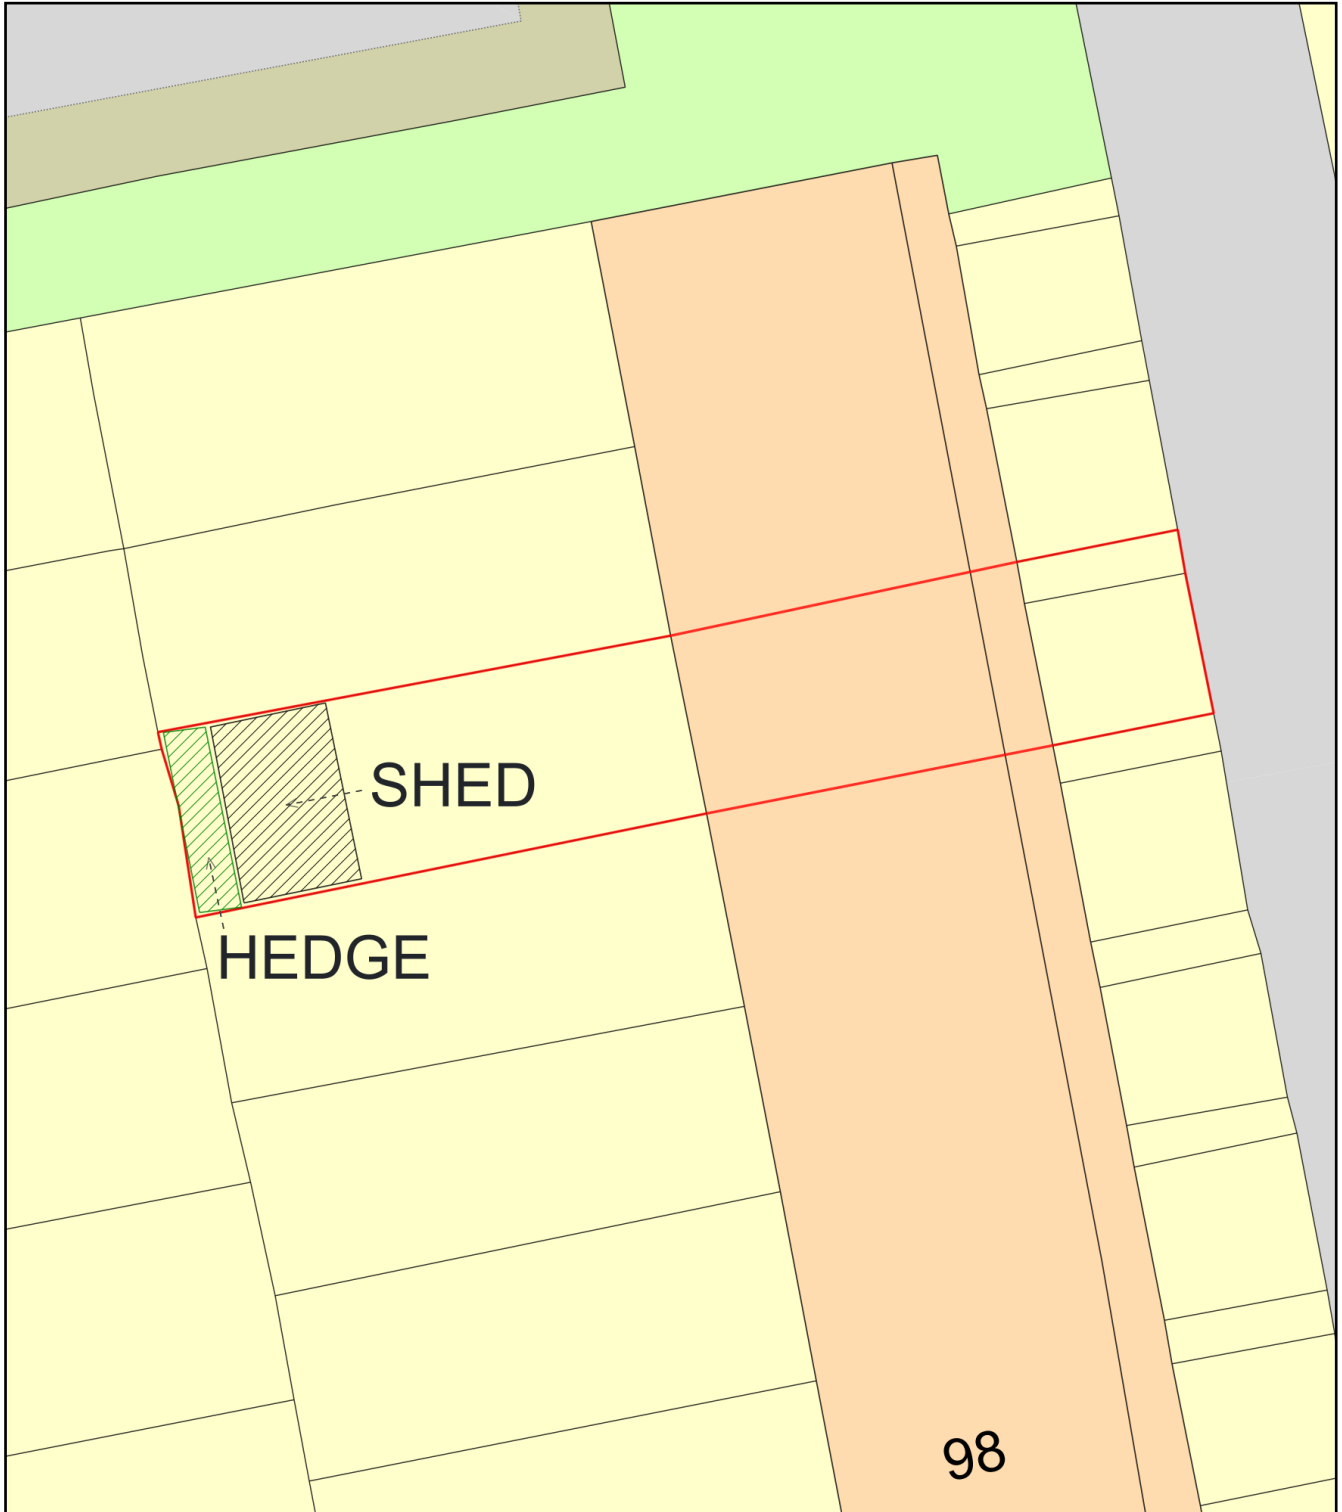

Plan Produced for: Tower Hamlets Planning

Date Produced: 09 Mar 2021

Plan Reference Number: TQRQM21068121422571

Scale: 1:200 @ A4