

GENERAL NOTES


ALL DIMENSIONS TO BE CHECKED ON SITE PRIOR TO COMMENCEMENT OF WORKS - PLEASE REPORT ERRORS OR OMISSIONS TO THE ARCHITECT.

THIS DRAWING HAS BEEN PRODUCED FOR THE PURPOSES OF PLANNING AND BUILDING REGULATIONS APPROVALS ONLY AND IS NOT INTENDED TO BE A FULL WORKING DRAWING.


THIS DRAWING IS TO BE READ IN CONJUNCTION WITH ANY WRITTEN SPECIFICATIONS, SCHEDULES OF WORK AND STRUCTURAL ENGINEER'S DETAILS AS APPROPRIATE.

THIS DRAWING IS THE COPYRIGHT OF PUMP HOUSE DESIGNS AND ANY FURTHER REPRODUCTION OF THE PLAN IS NOT PERMITTED WITHOUT OBTAINING PRIOR CONSENT.


© CROWN COPYRIGHT - LICENCE NO. 100032237

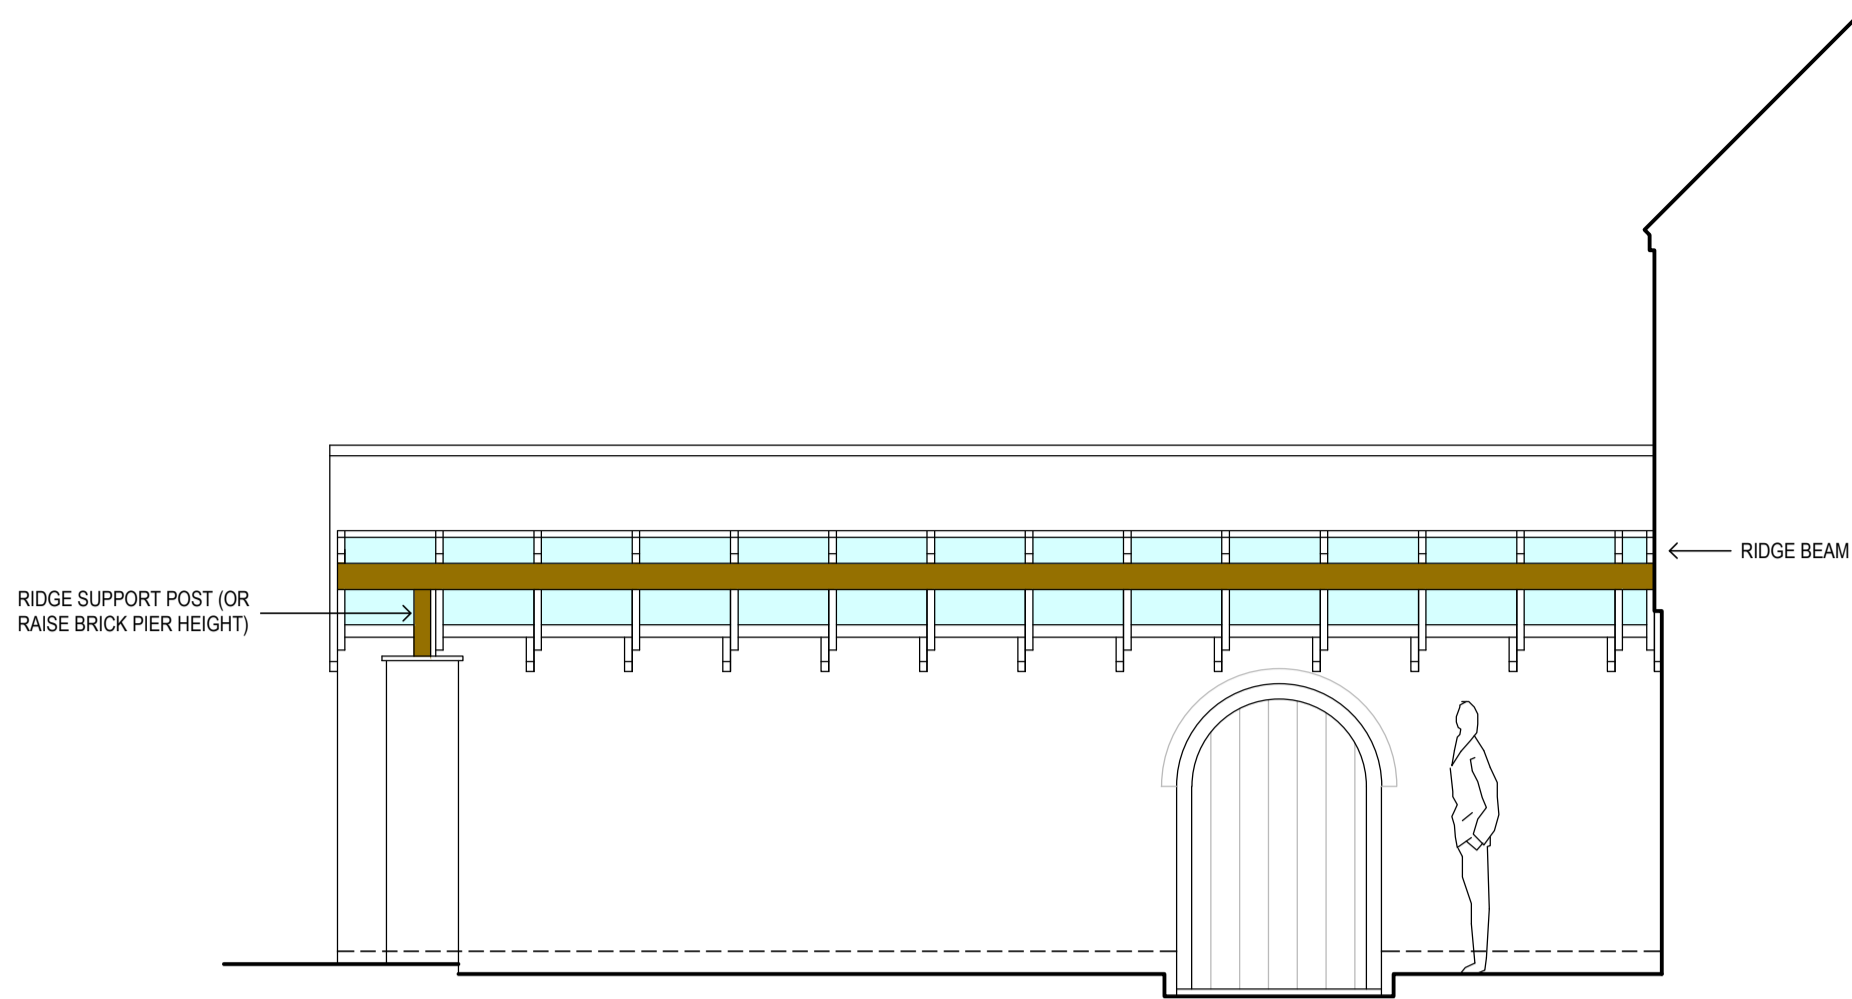


FRONT ELEVATION (NORTH)

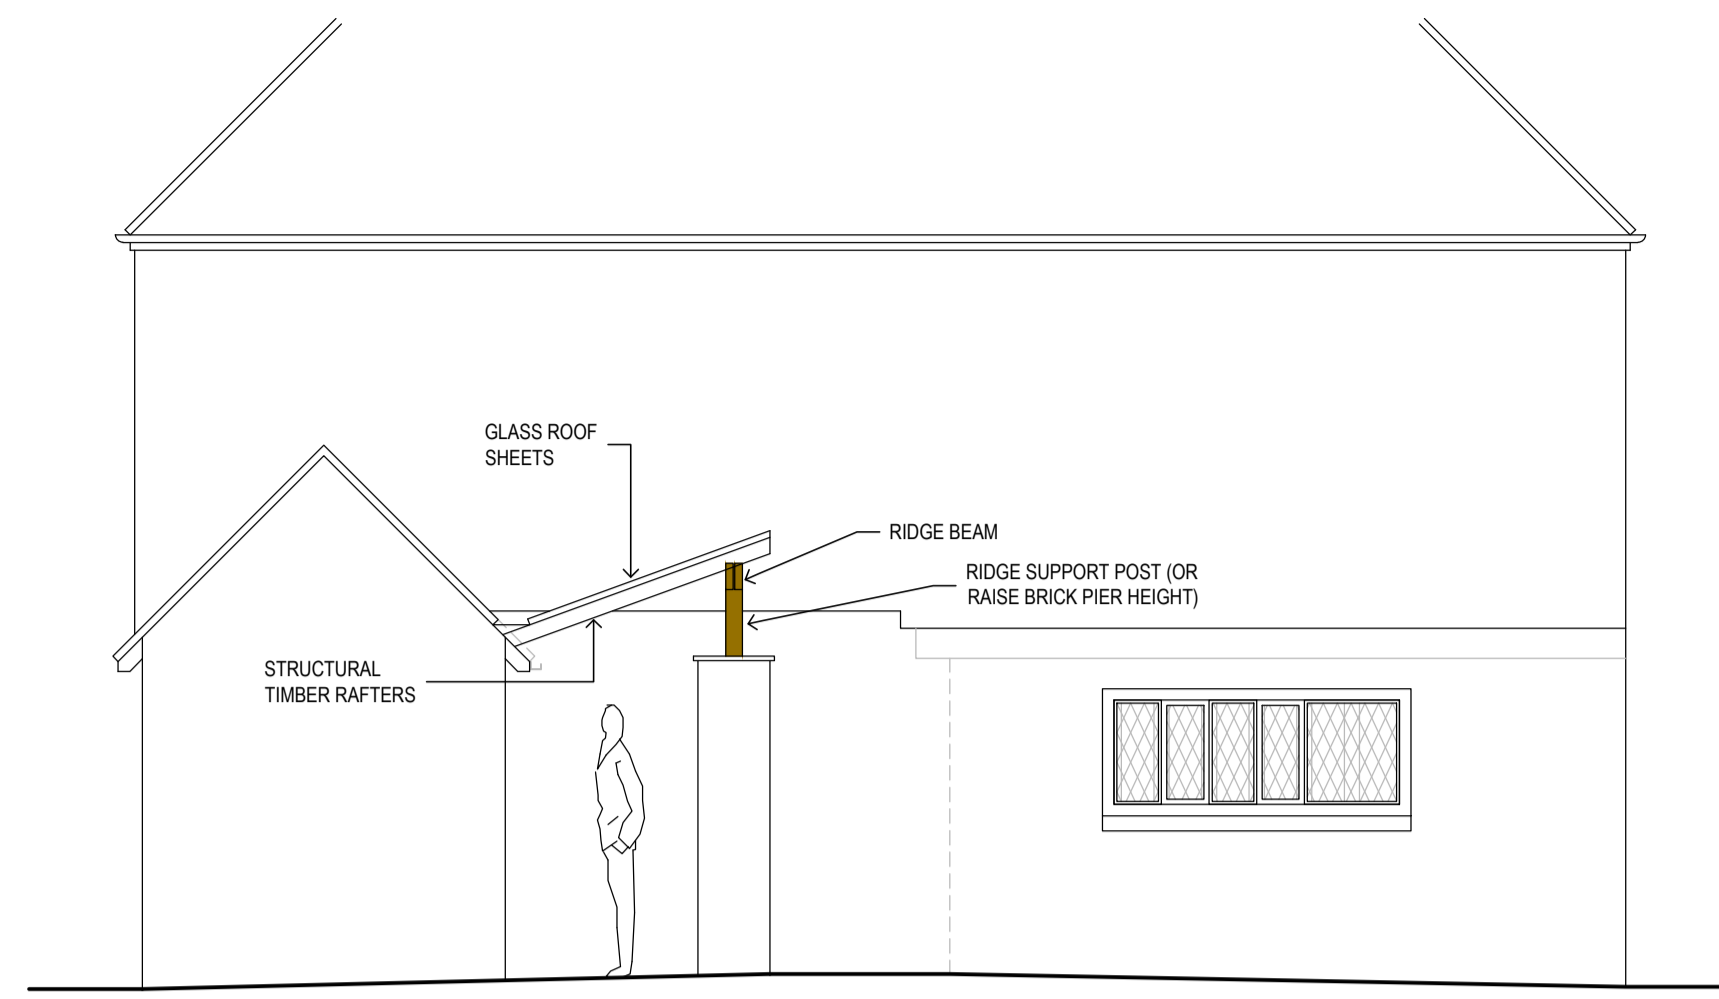




SIDE ELEVATION (EAST)

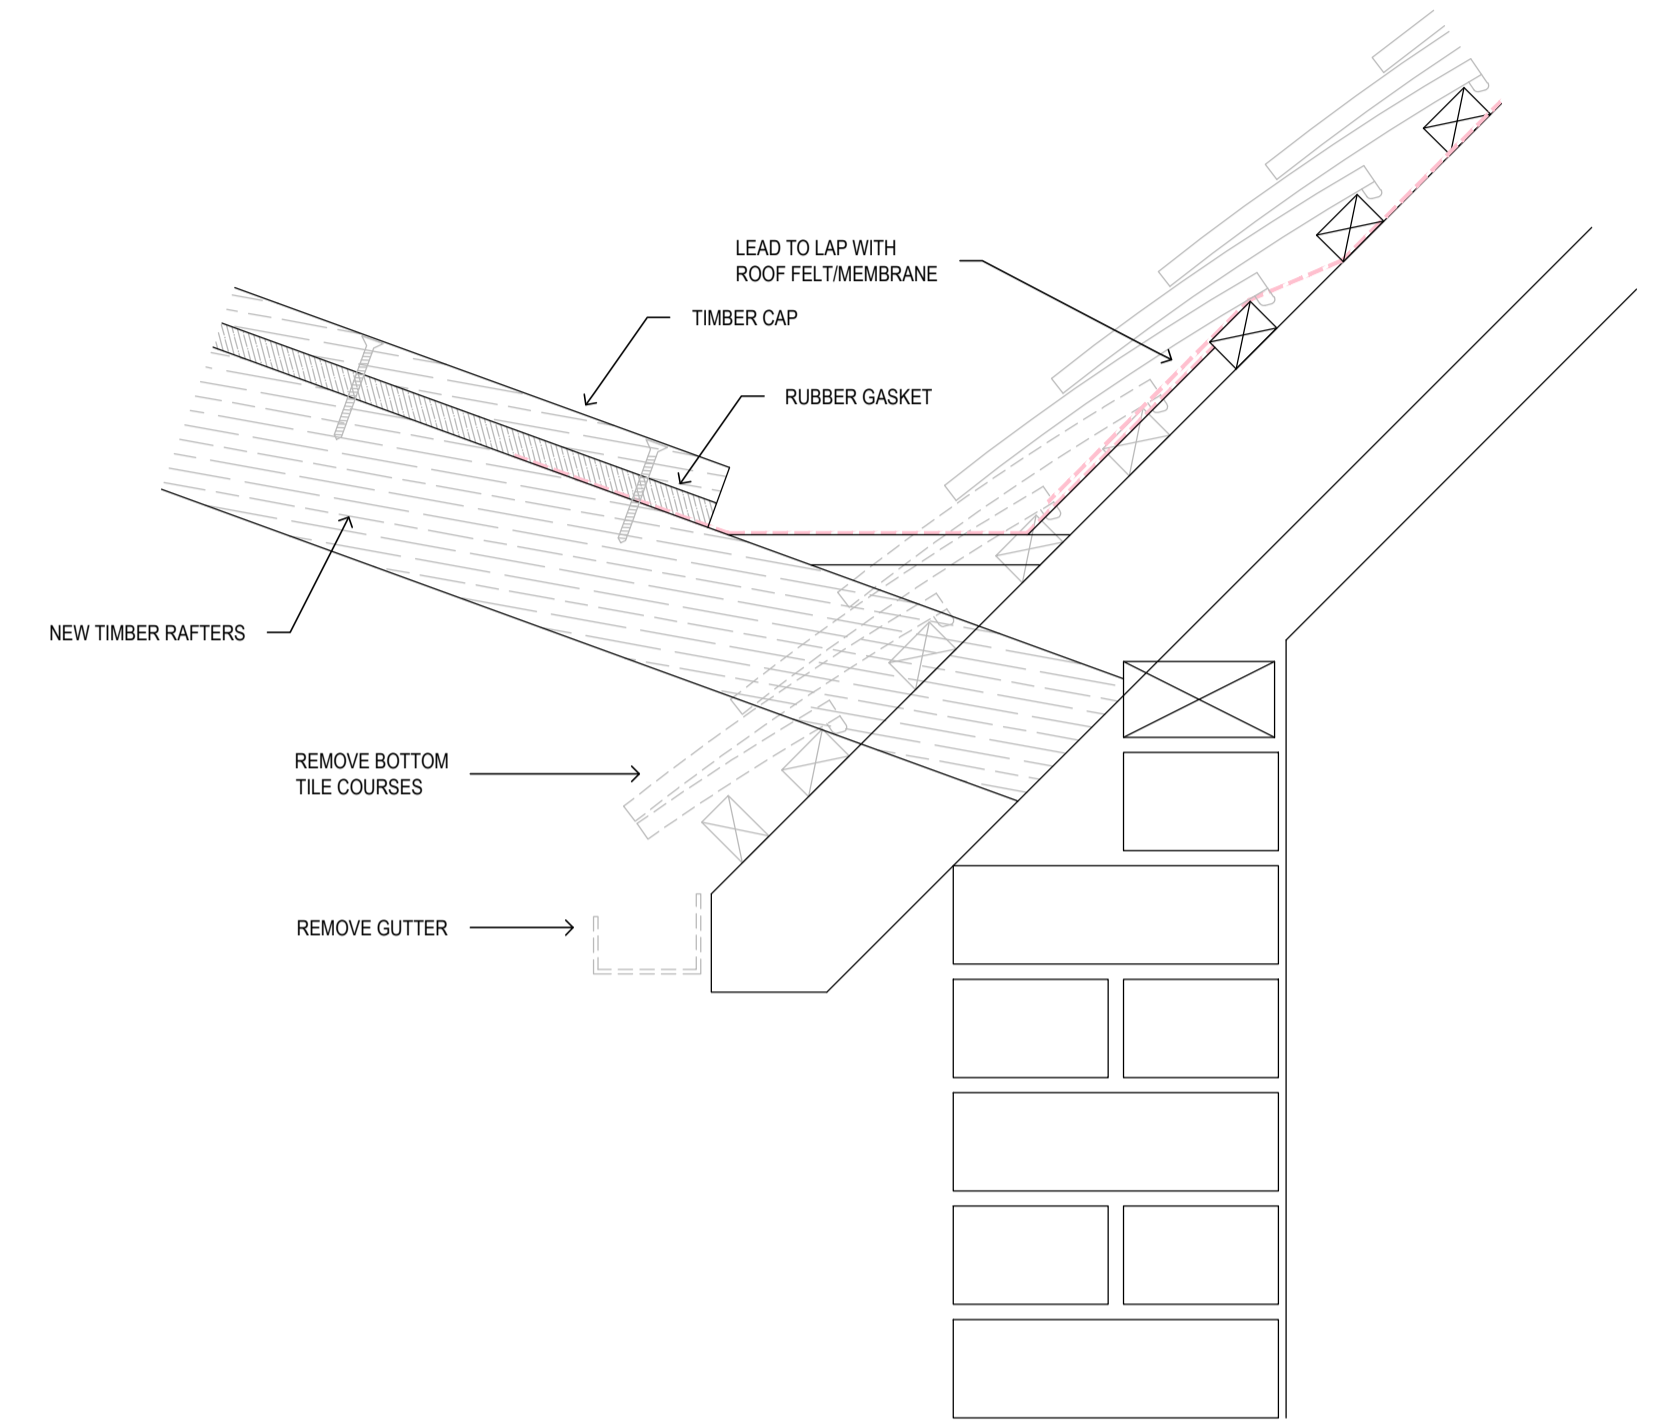



ROOF ABUTMENT DETAIL

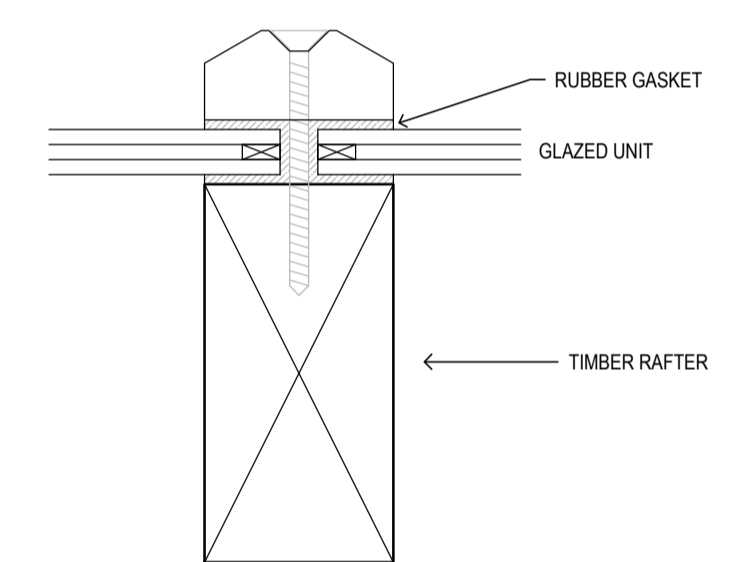



RAFTER SECTION

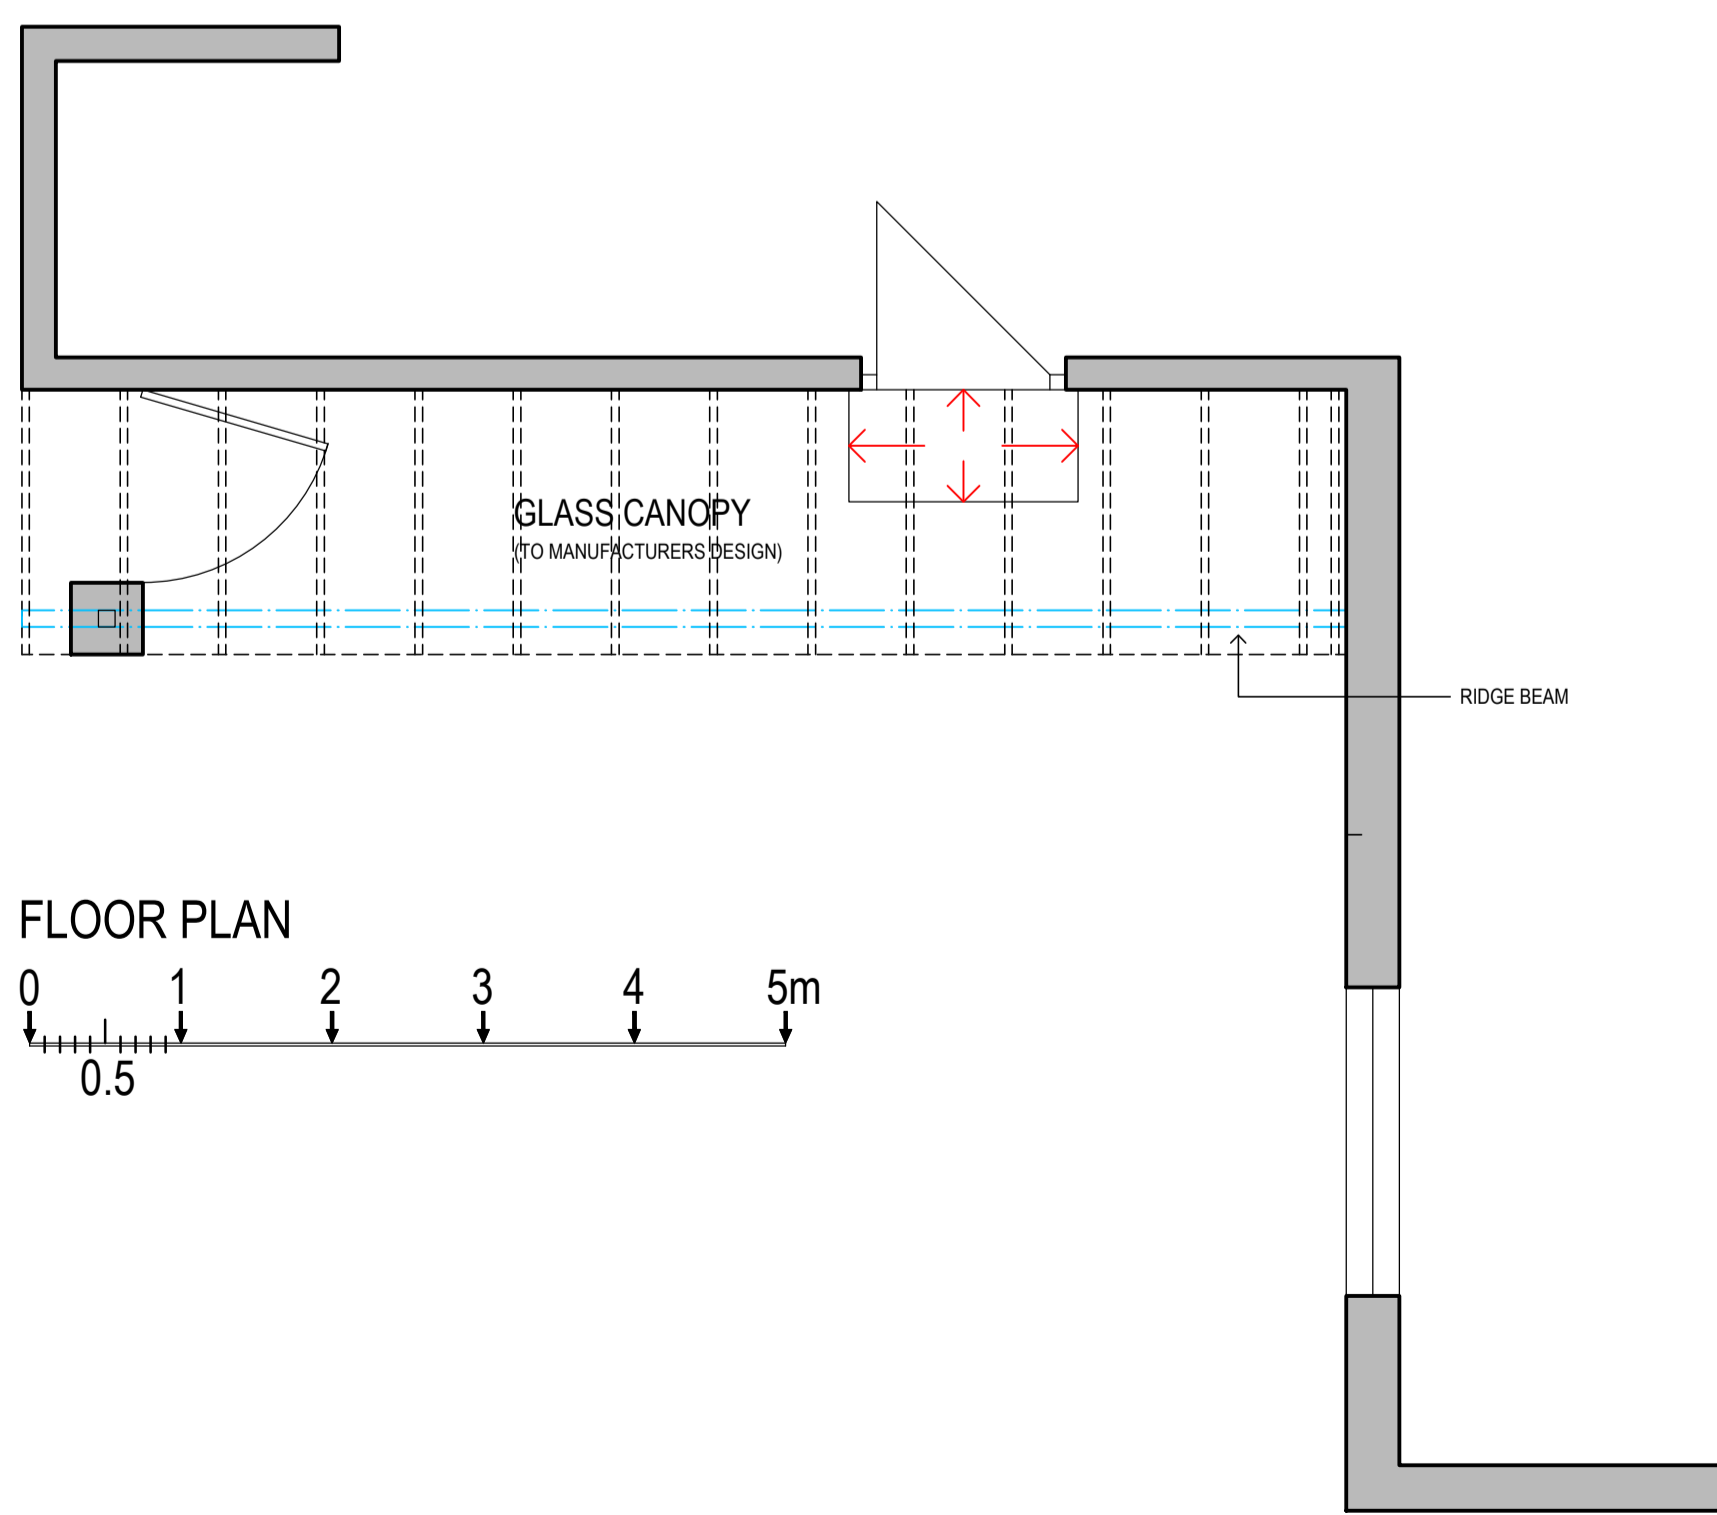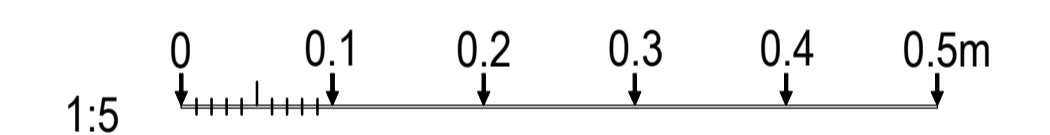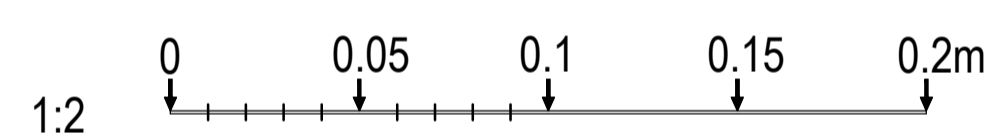

FLOOR PLAN

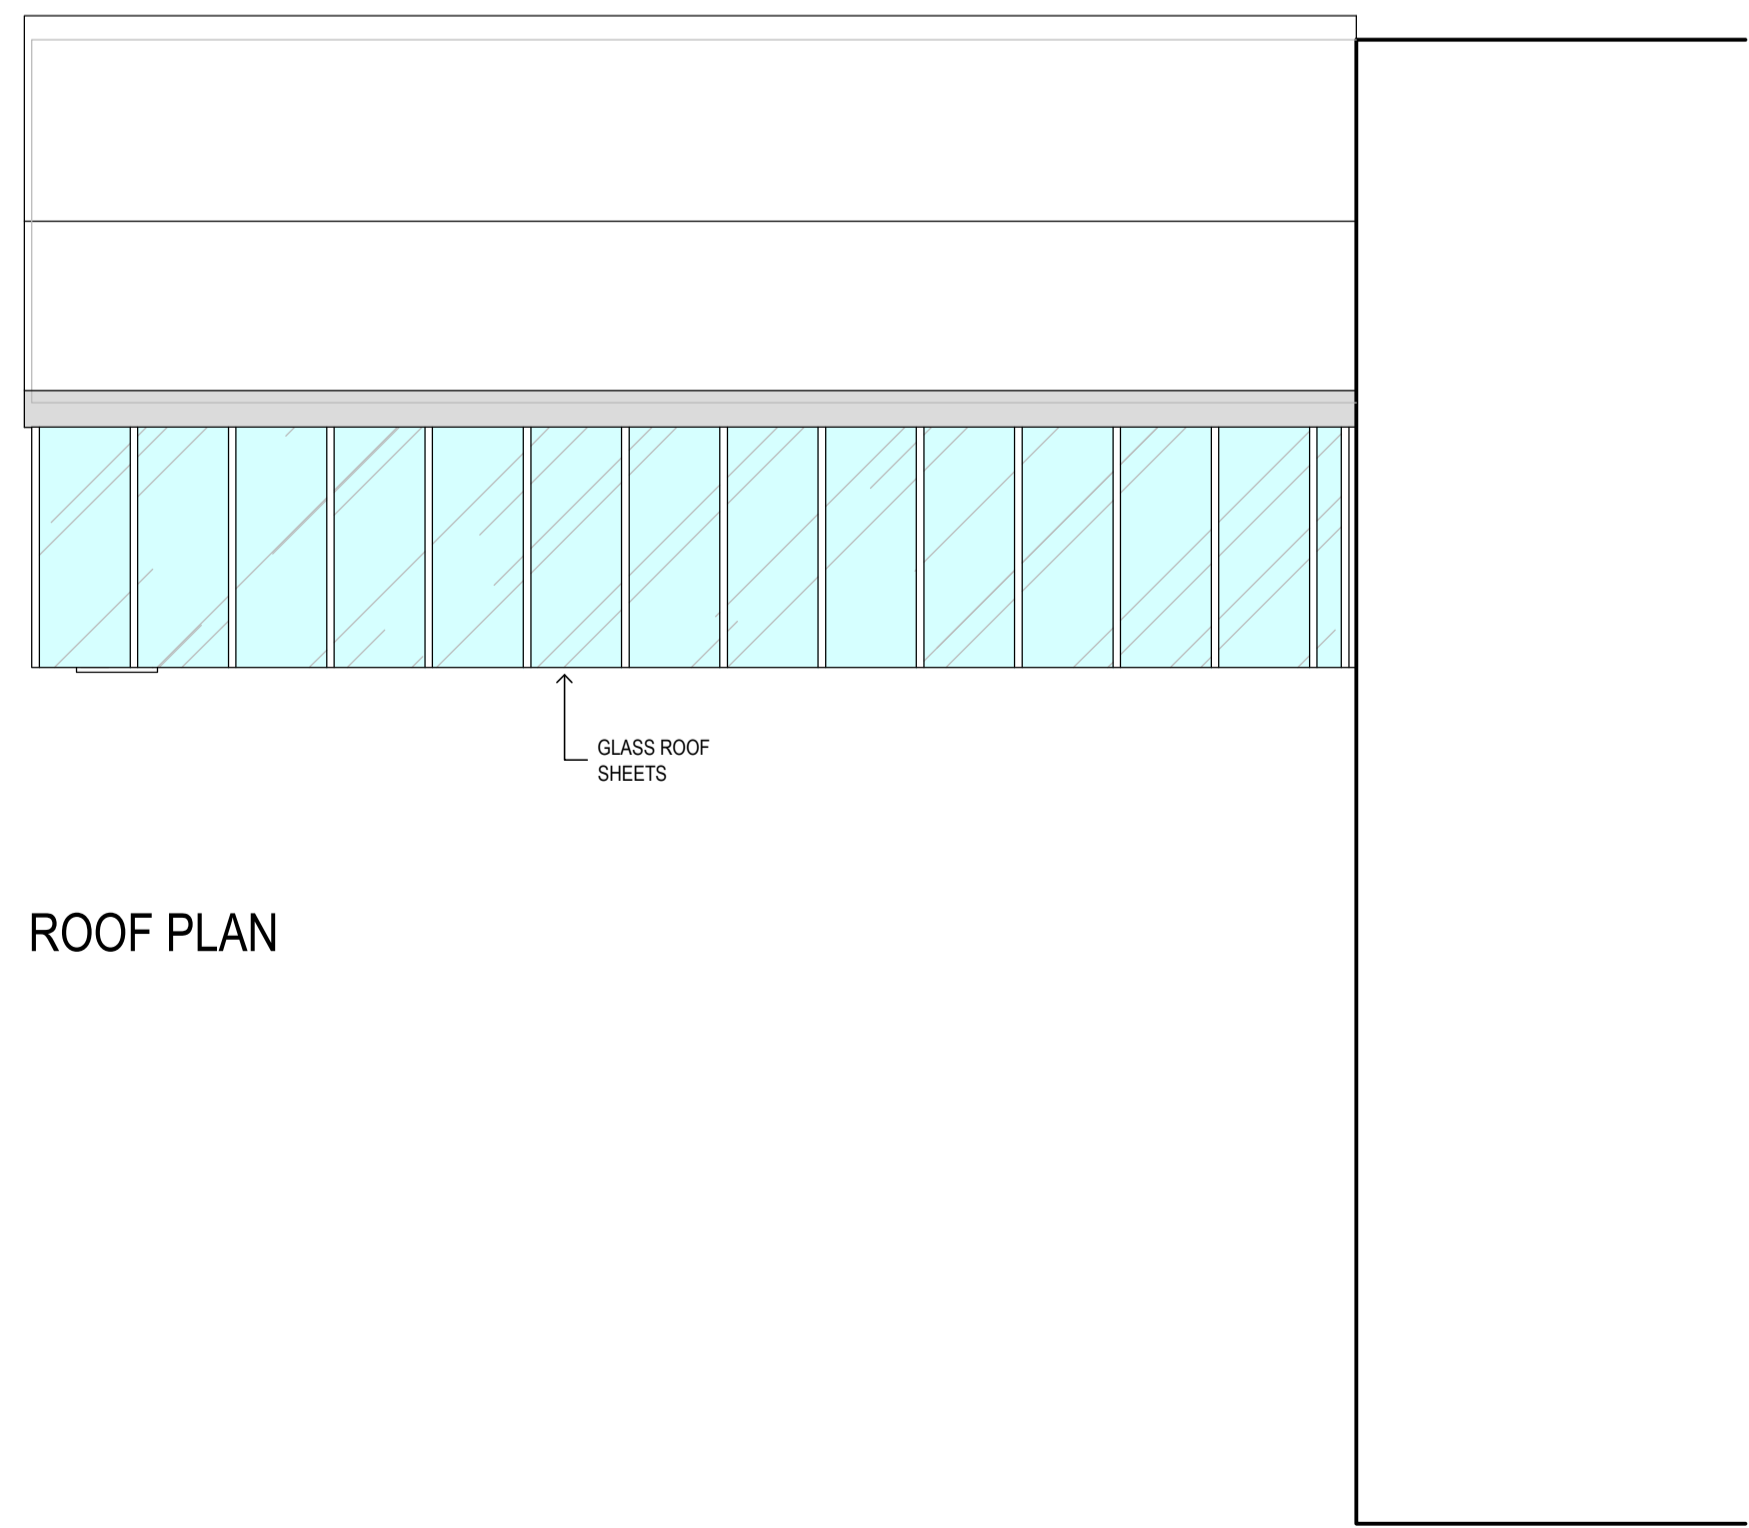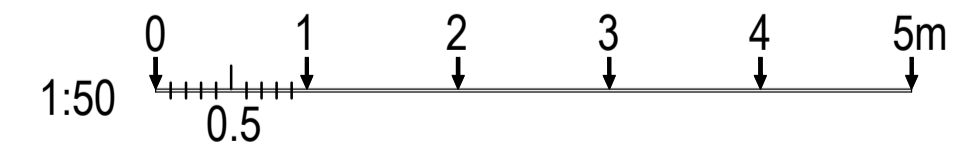

ROOF PLAN

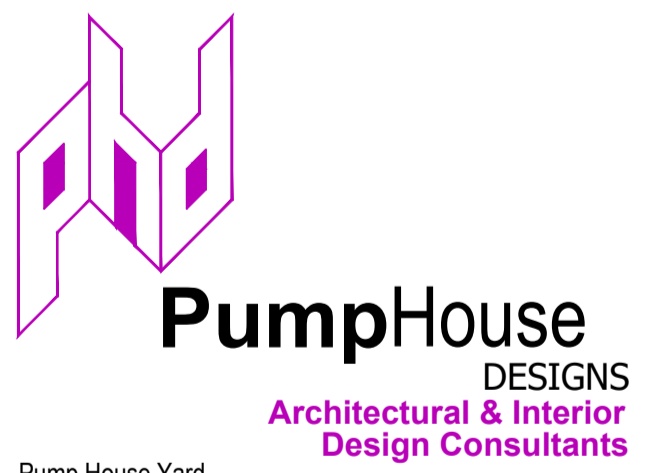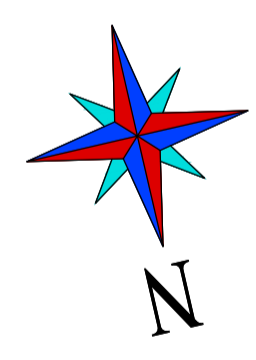

F			
E			
D			
C	CLIENT AMENDMENTS	SMG	FEB 21
B	CLIENT AMENDMENTS	SMG	FEB 21
A	CLIENT AMENDMENTS	SMG	FEB 21
BOXHURST OAST SANDHURST CRANBROOK for Mr J Woodnutt			
PROPOSED GLASS CANOPY - TRADITIONAL			
DRAWN BY - SMG			
DATE - OCTOBER 2020			
SCALE - 1:2, 1:5 & 1:50 @ A1			
DRAWING No. 6694 / 2 / B			