

**GENERAL NOTES**


ALL DIMENSIONS TO BE CHECKED ON SITE PRIOR TO COMMENCEMENT OF WORKS - PLEASE REPORT ERRORS OR OMISSIONS TO THE ARCHITECT.

THIS DRAWING HAS BEEN PRODUCED FOR THE PURPOSES OF PLANNING AND BUILDING REGULATIONS APPROVALS ONLY AND IS NOT INTENDED TO BE A FULL WORKING DRAWING.


THIS DRAWING IS TO BE READ IN CONJUNCTION WITH ANY WRITTEN SPECIFICATIONS, SCHEDULES OF WORK AND STRUCTURAL ENGINEER'S DETAILS AS APPROPRIATE.

THIS DRAWING IS THE COPYRIGHT OF PUMP HOUSE DESIGNS AND ANY FURTHER REPRODUCTION OF THE PLAN IS NOT PERMITTED WITHOUT OBTAINING PRIOR CONSENT.


© CROWN COPYRIGHT - LICENCE NO. 100032237

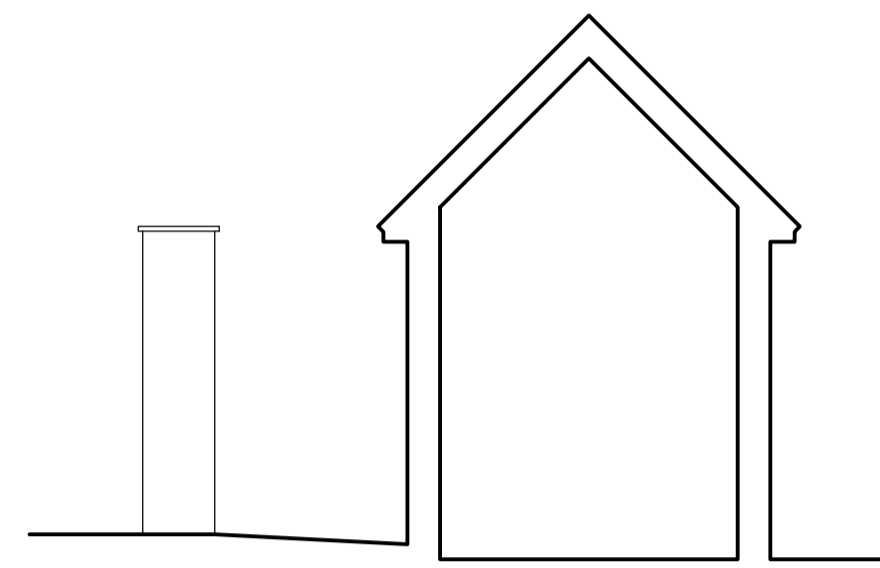


SIDE ELEVATION (WEST)

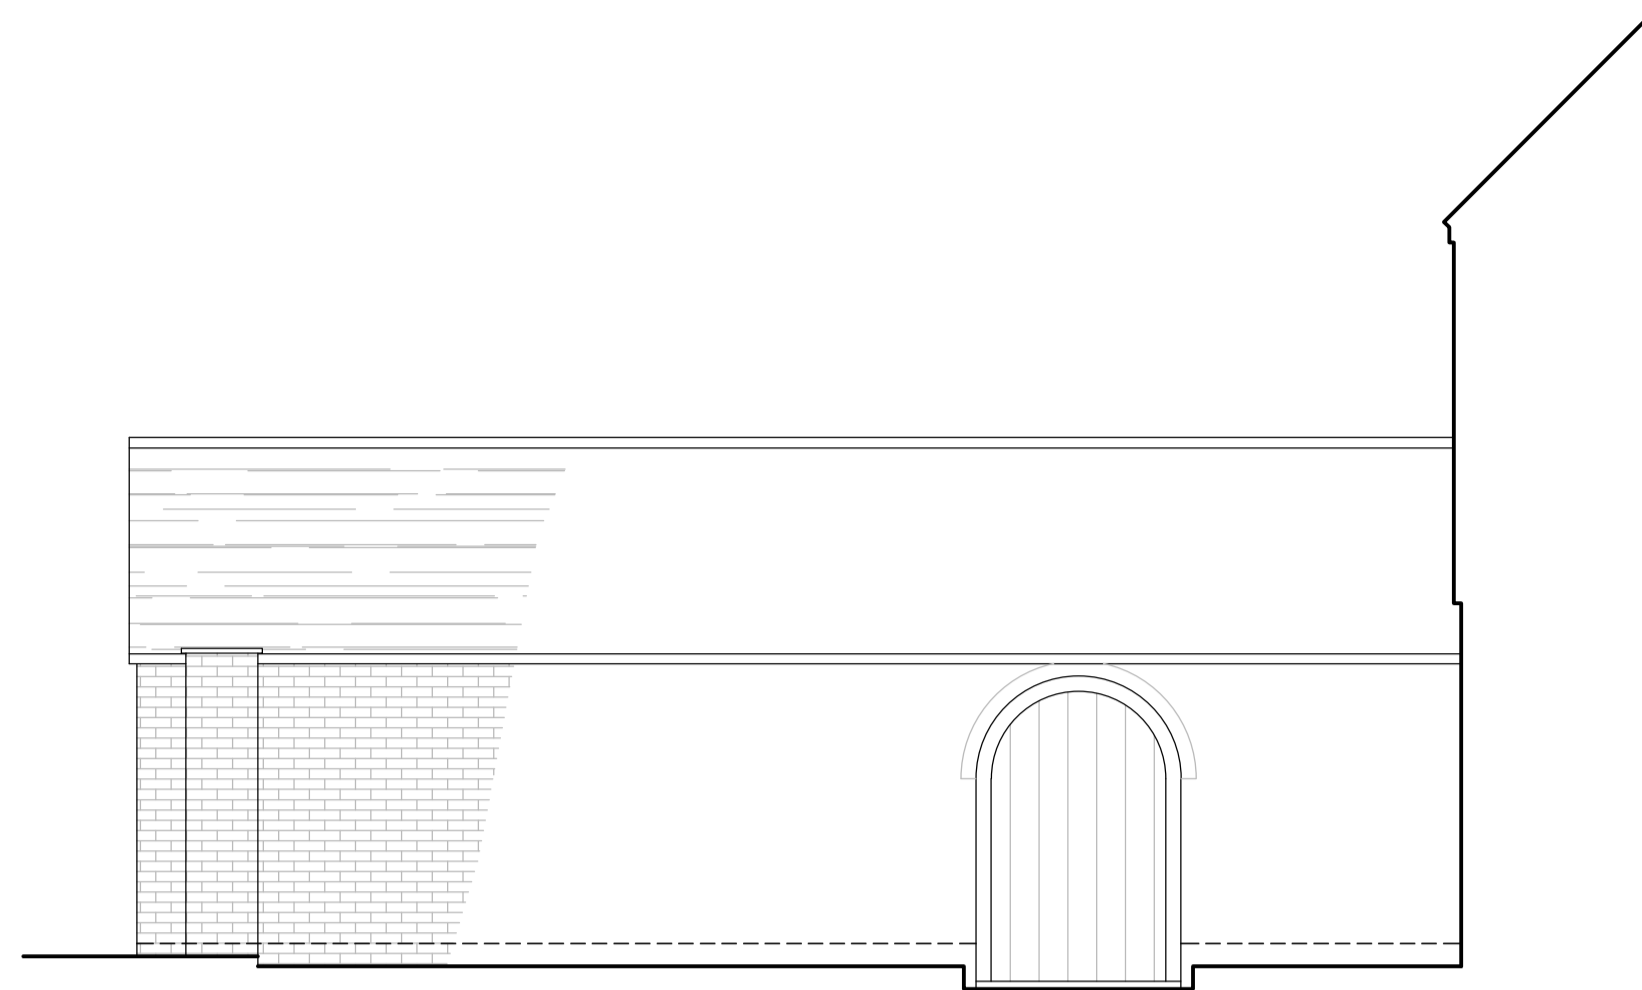

FRONT ELEVATION (NORTH)

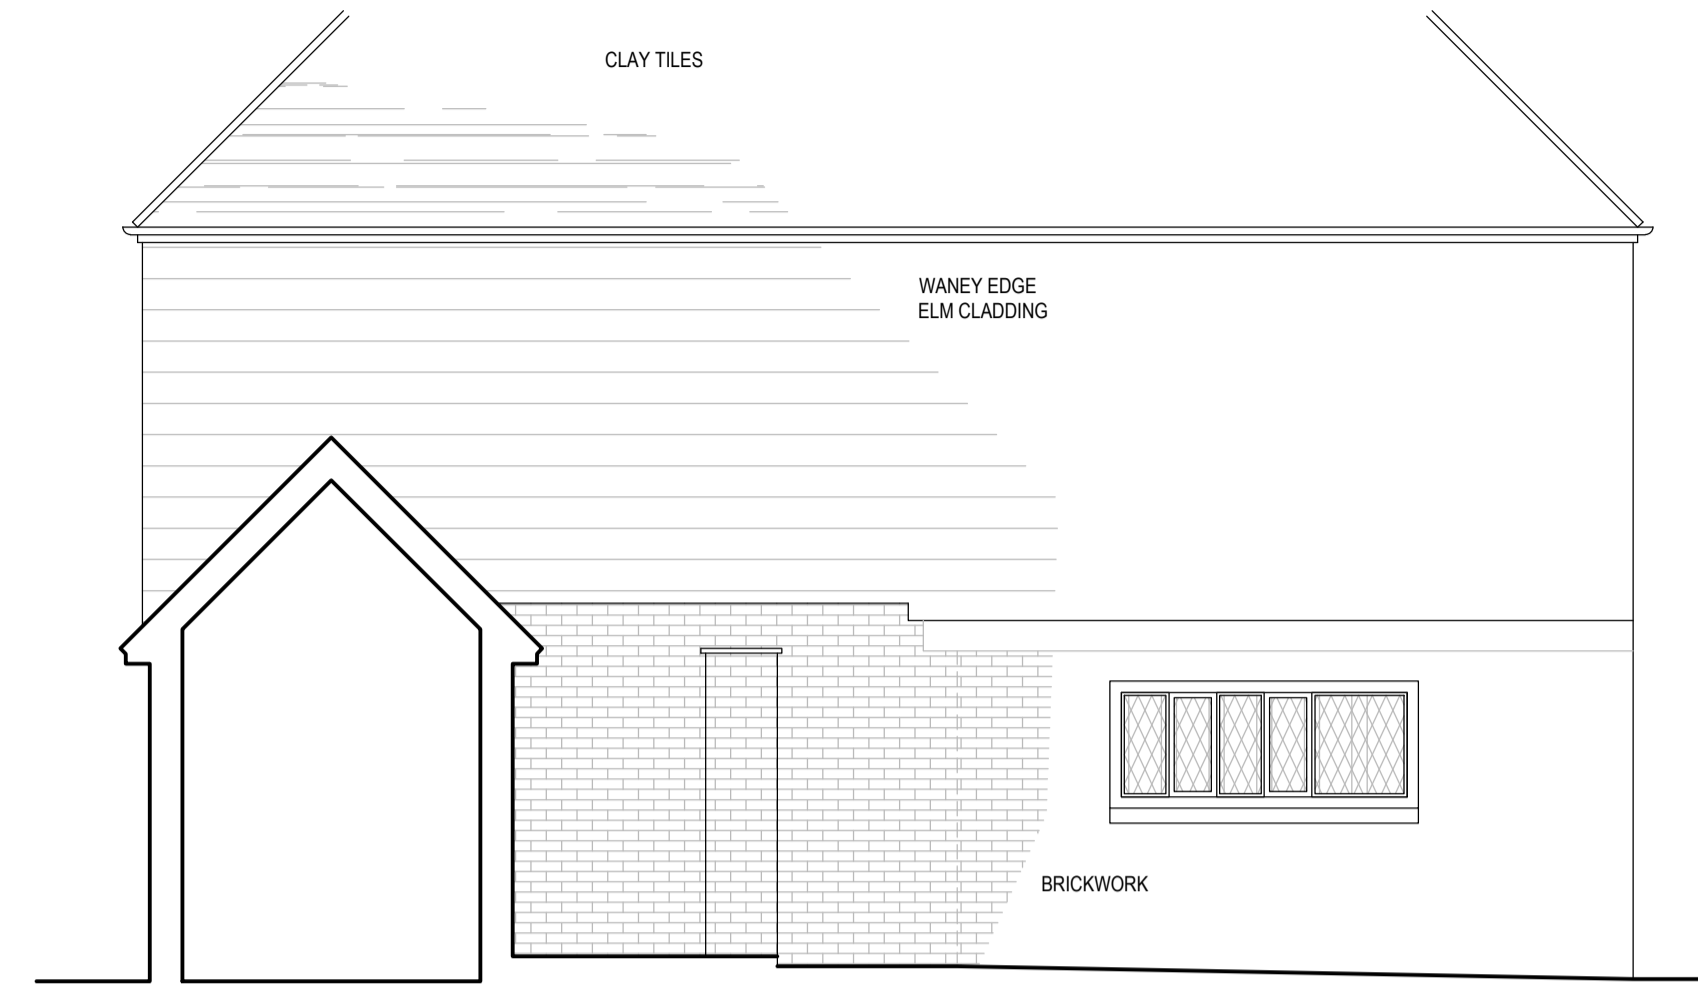


SIDE ELEVATION (EAST)


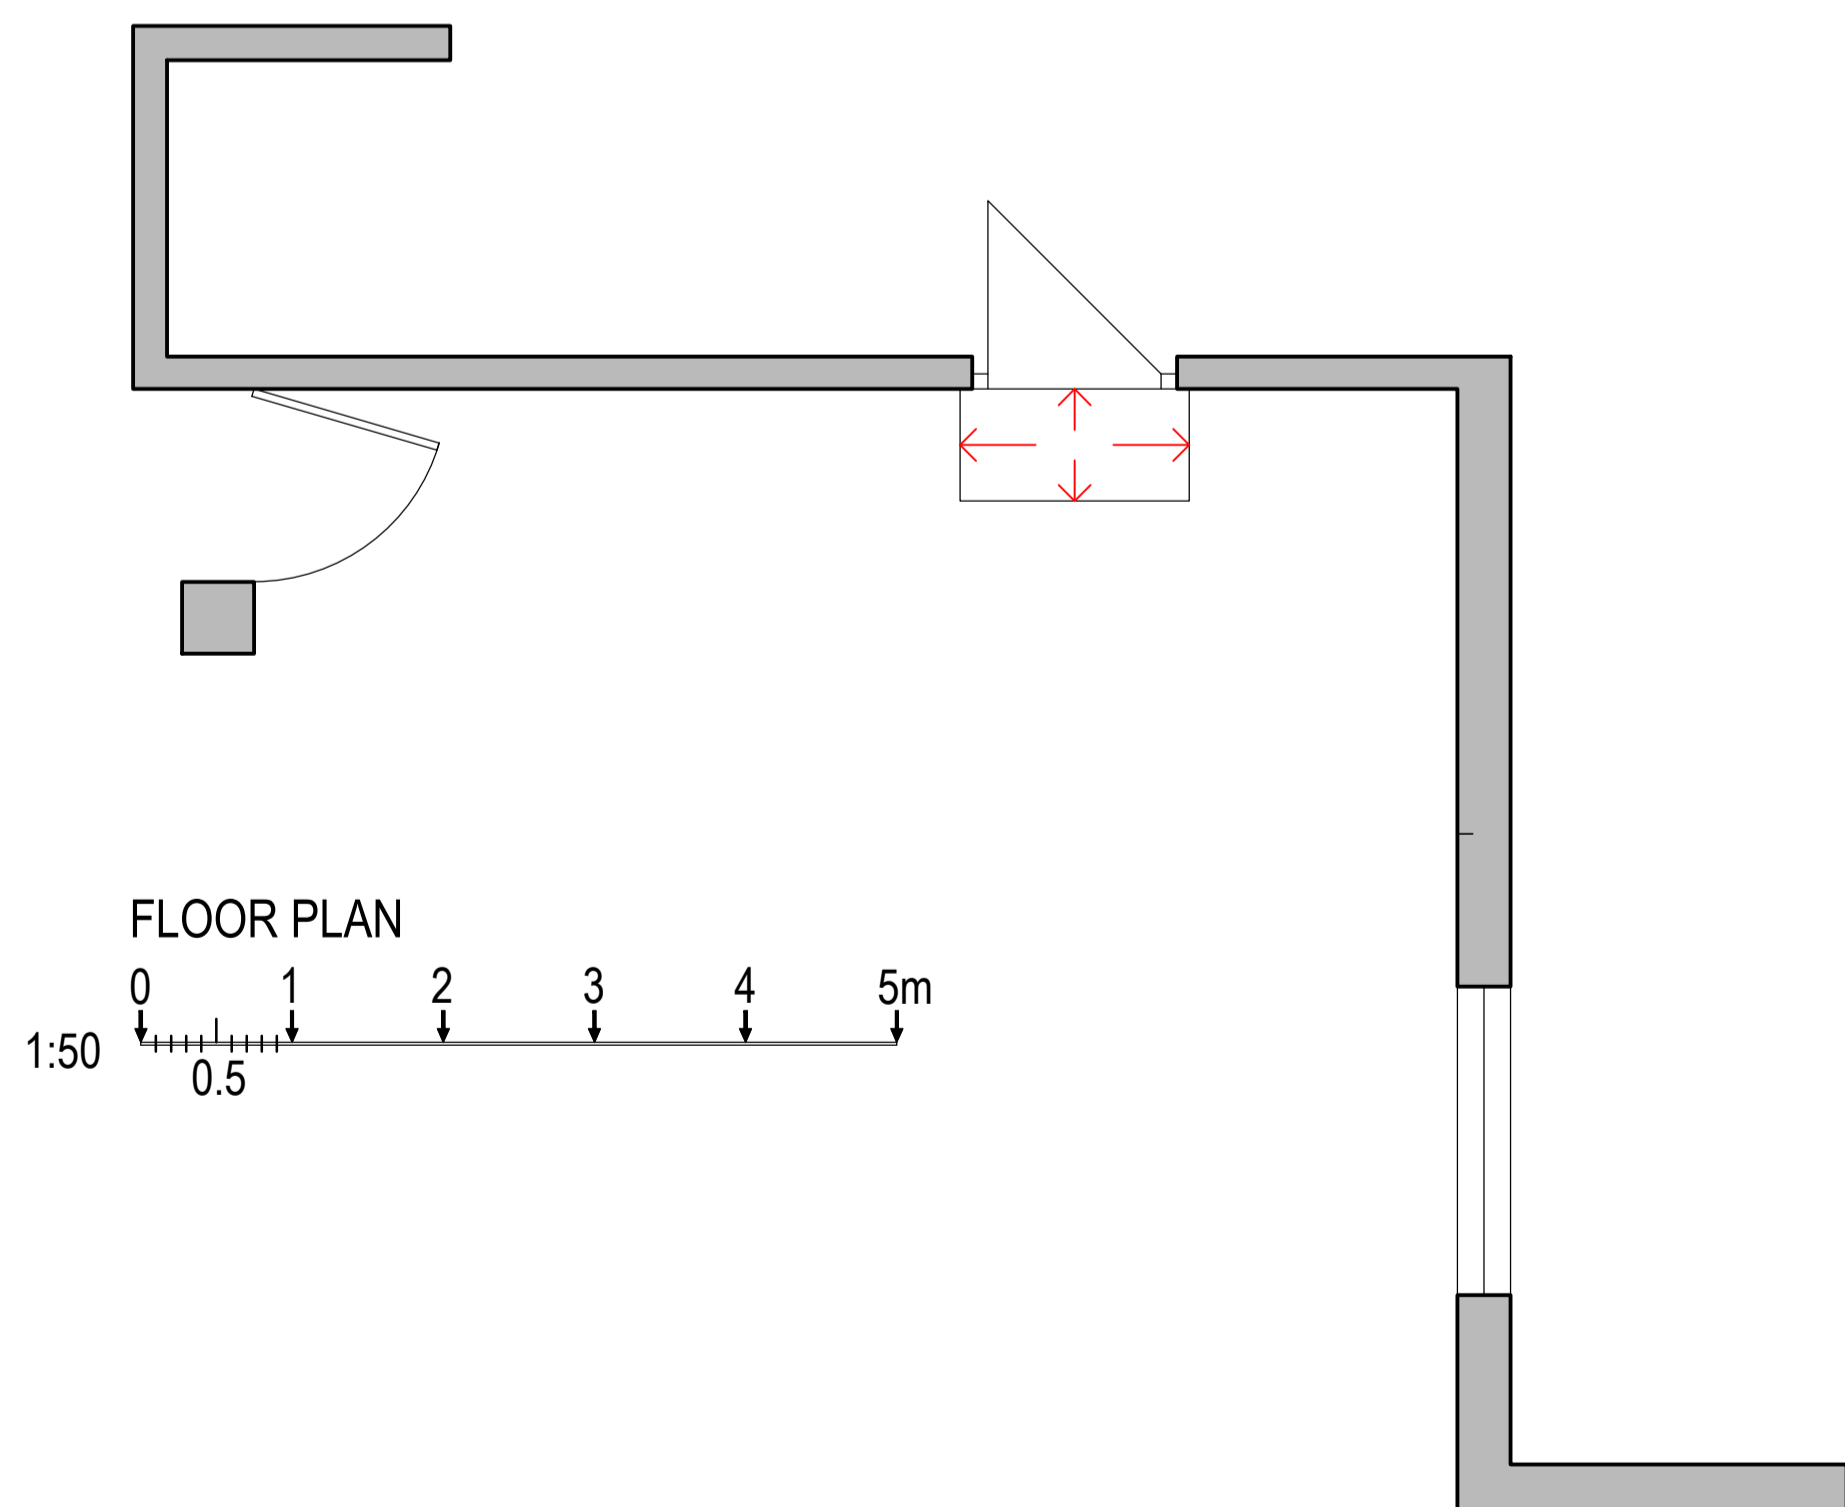


FLOOR PLAN

1:50  
0 0.5 1 2 3 4 5m

 

ROOF PLAN

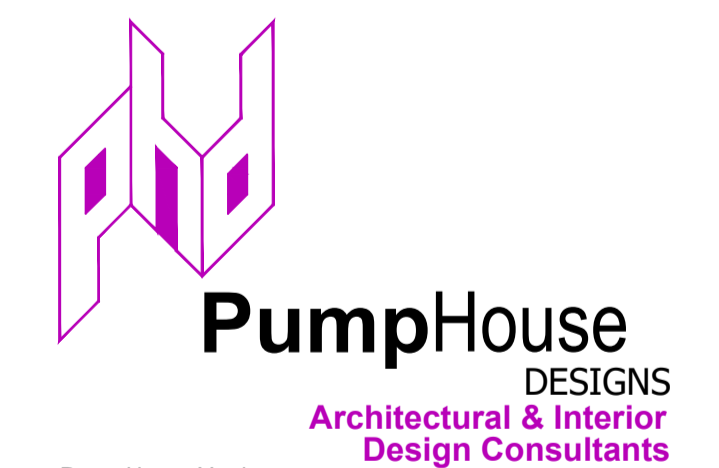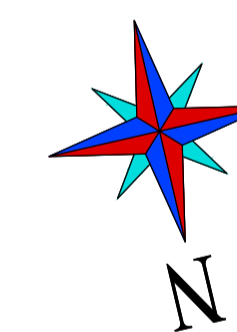

Pump House Yard  
The Green  
Sedlescombe  
East Sussex  
TN33 0QA  
info@pumphousedesigns.co.uk  
www.pumphousedesigns.co.uk  
T: 01424 871120

F		
E		
D		
C		
B		
A		

BOXHURST OAST  
SANDHURST  
CRANBROOK  
for Mr J Woodnutt

EXISTING LAYOUT - FRONT ENTRANCE

DRAWN BY - SMG  
DATE - OCTOBER 2020  
SCALE - 1:50 @ A1

DRAWING No. 6694 / EX