

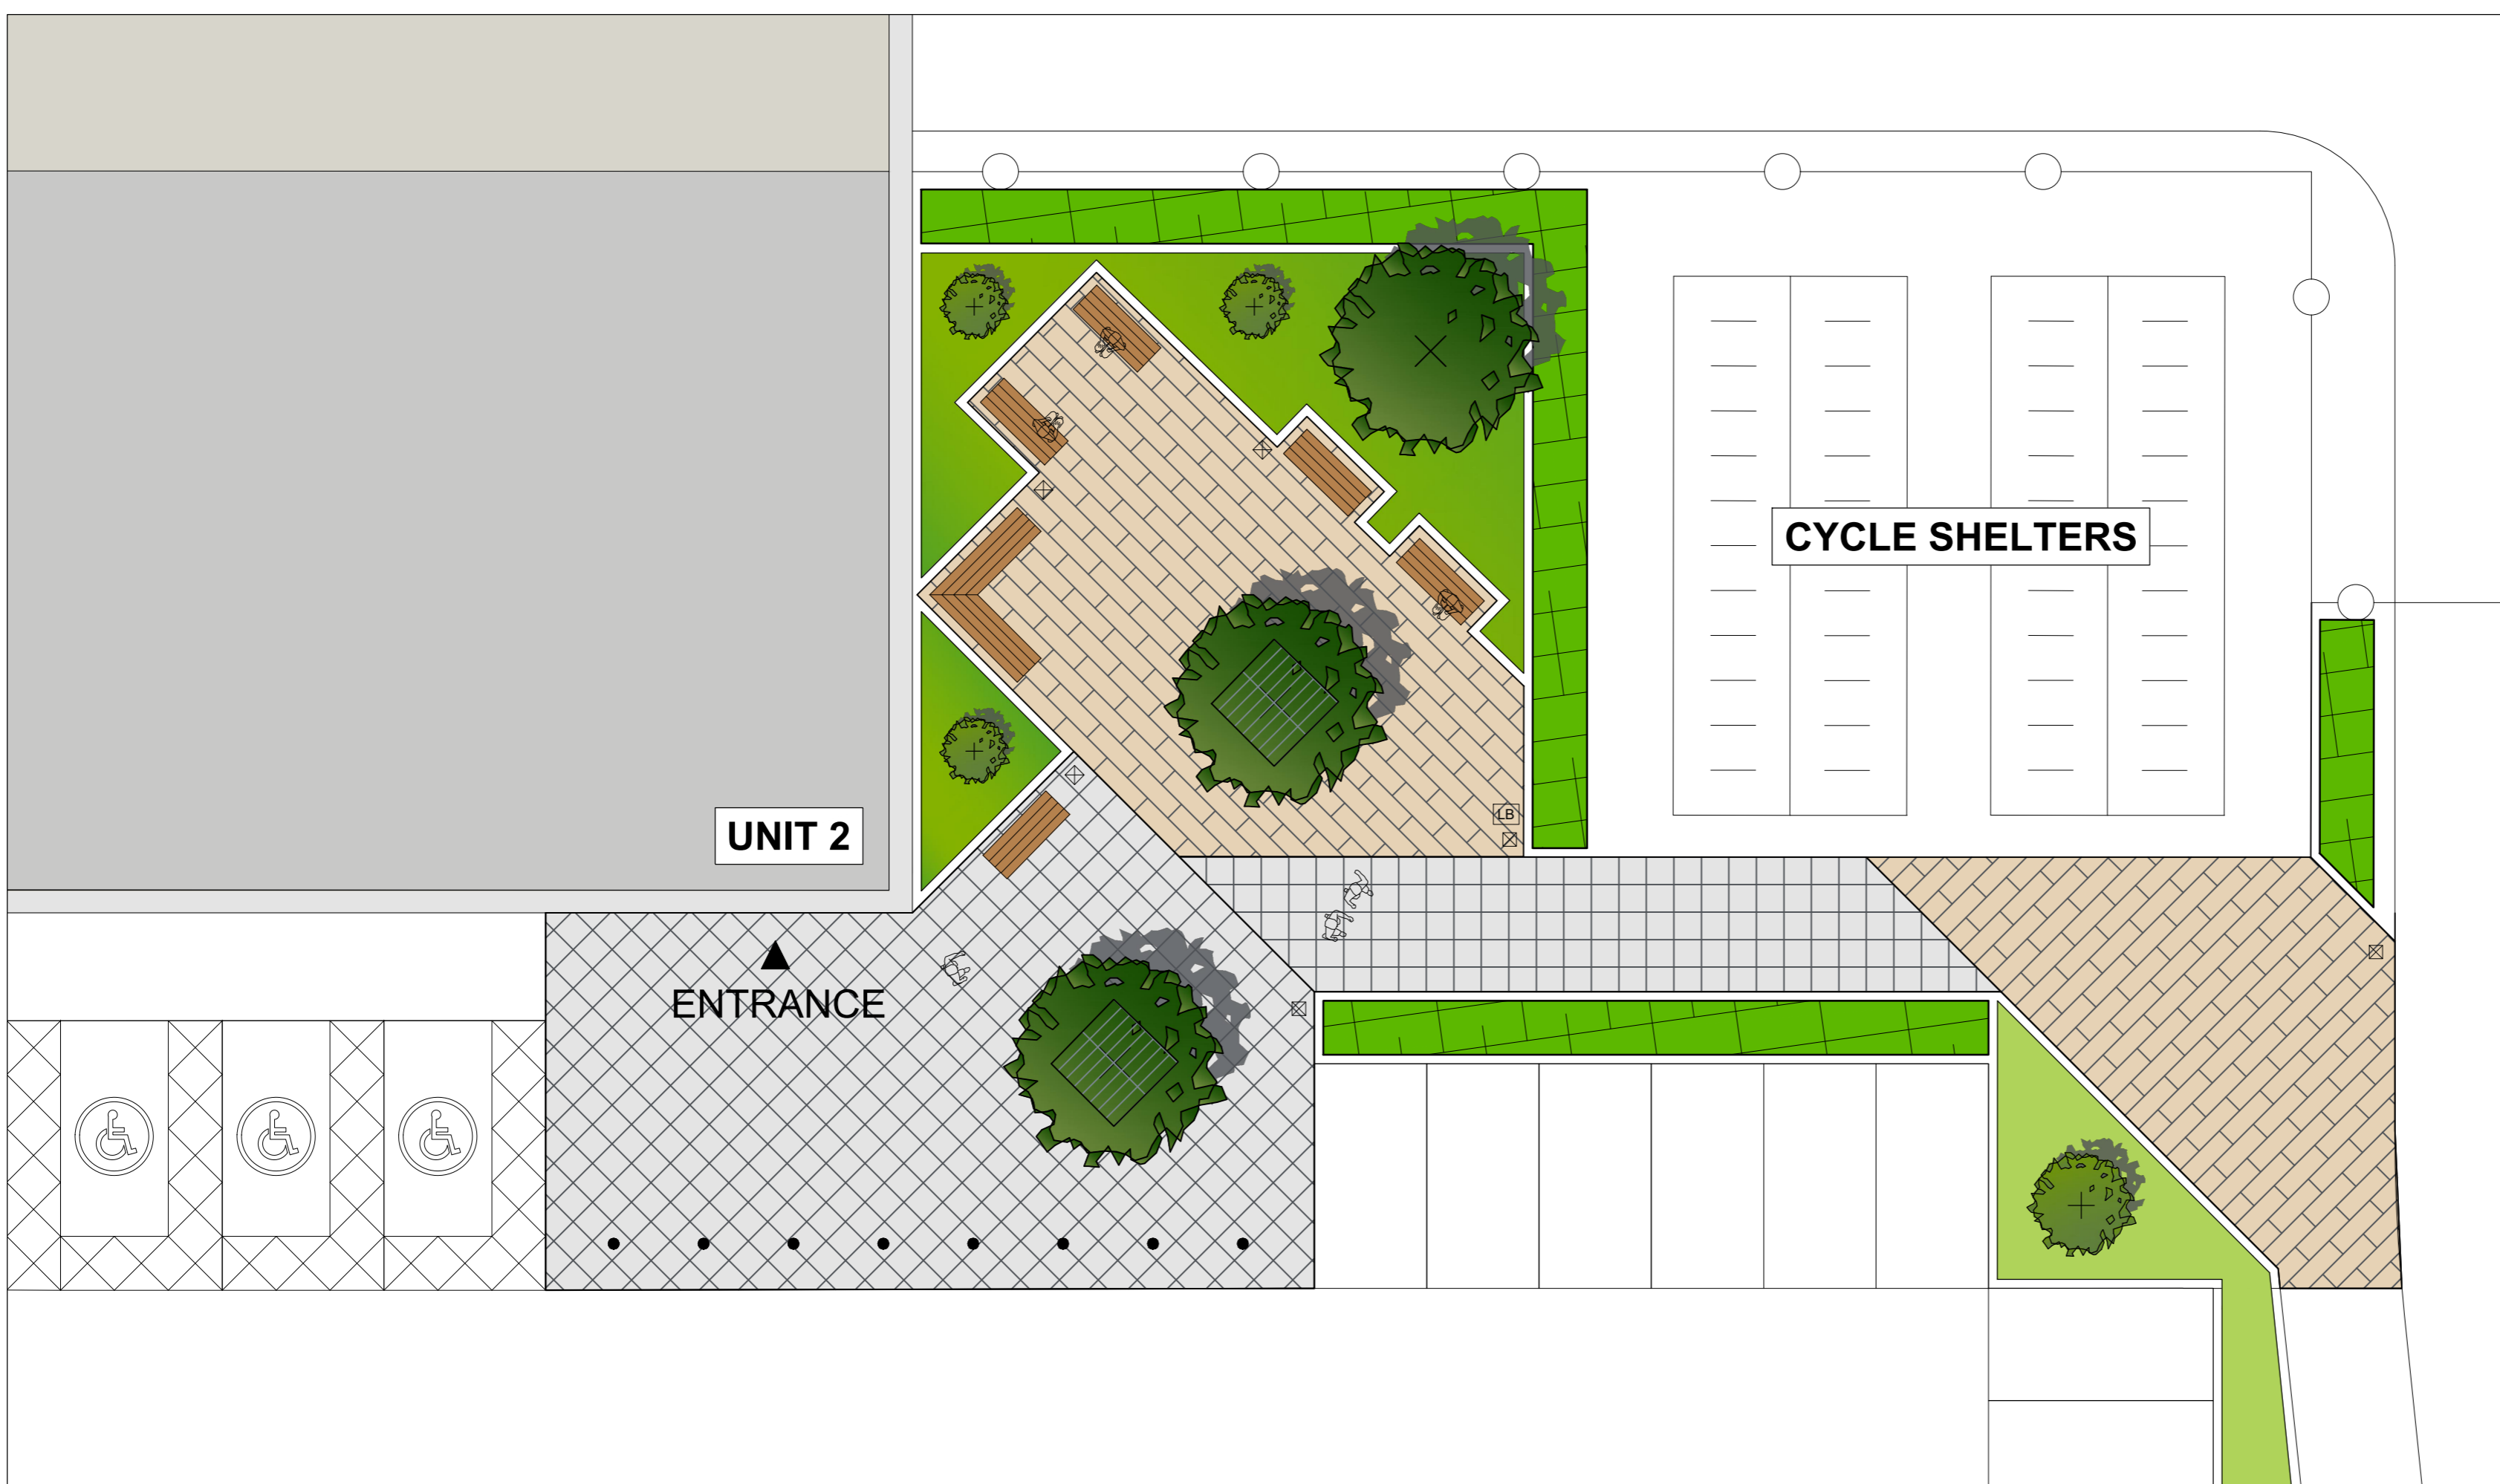


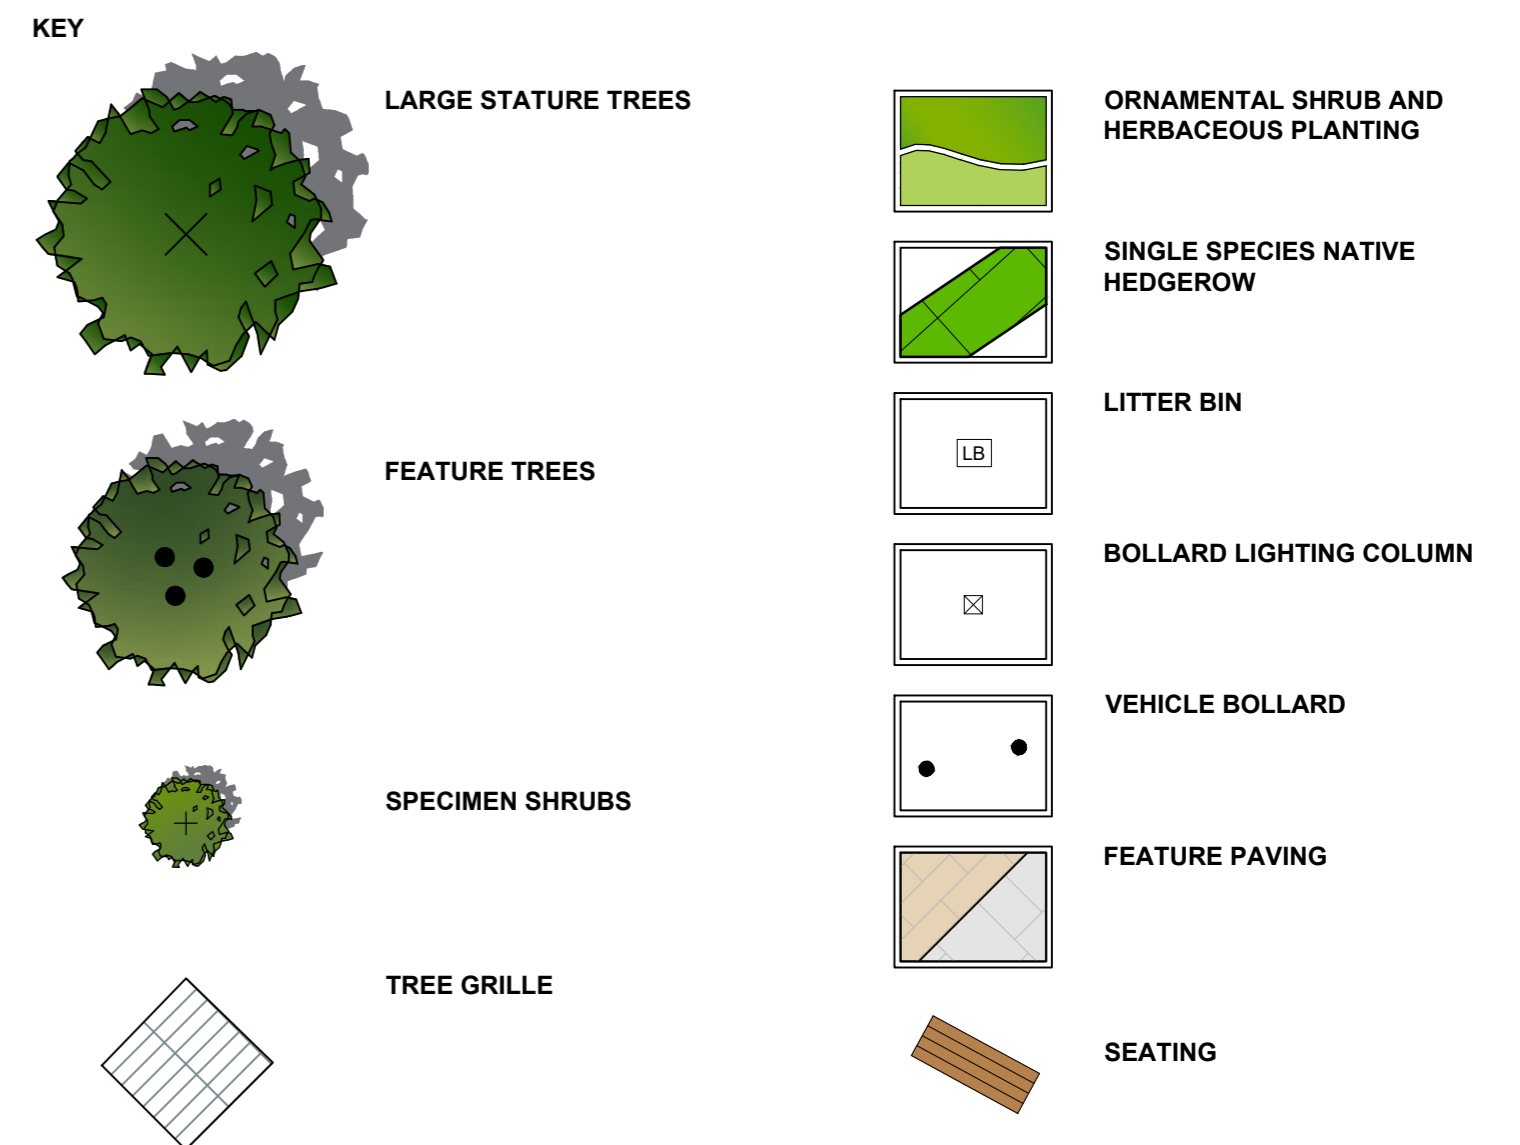


**NOTES:**  
 Layout based on AEW Architects drawing:  
 11915-AEW-XX-DR-A-0501\_(P6)(S2)\_Proposed Site Plan  
 To be read in conjunction with to BCA drawing: 2120-21-01  
 Landscape Concept Plan.  
 Illustrative species on BCA drawing: 2120-21-01

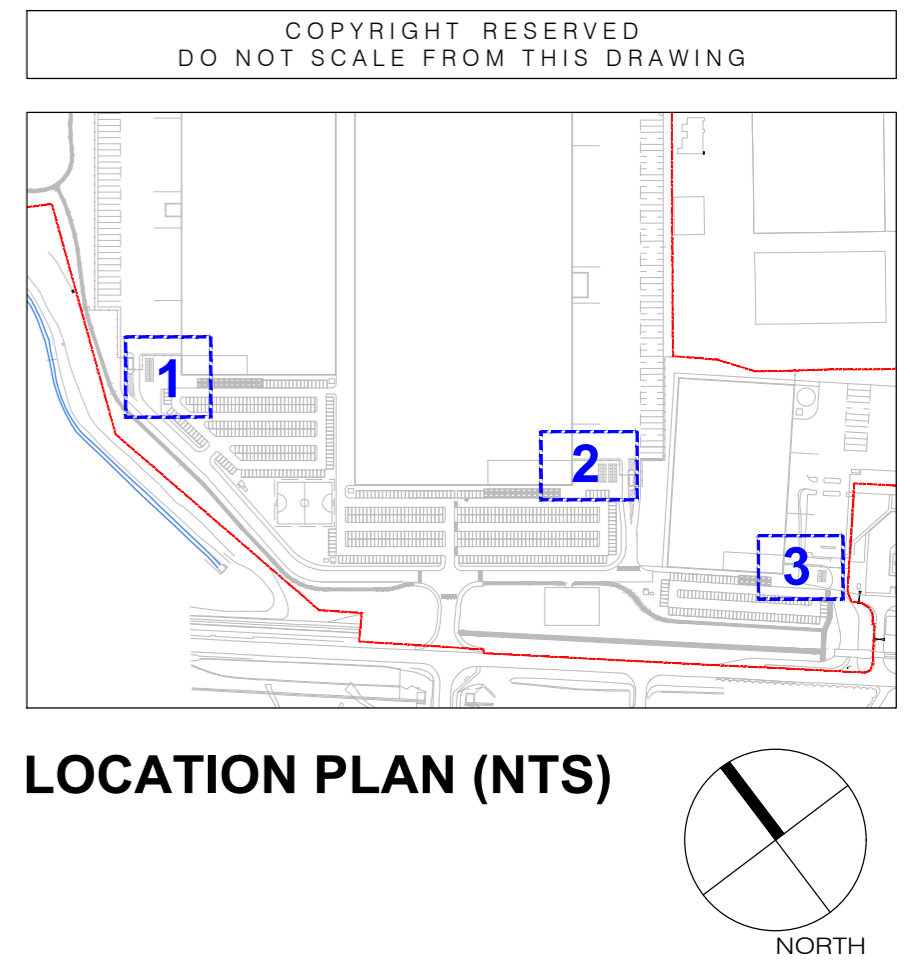

B Updated to latest Architects layout  
 A Updated following progress meeting  
 REV NOTE

04-03-2021 JM  
 02-03-2021 JM  
 DATE AUTH

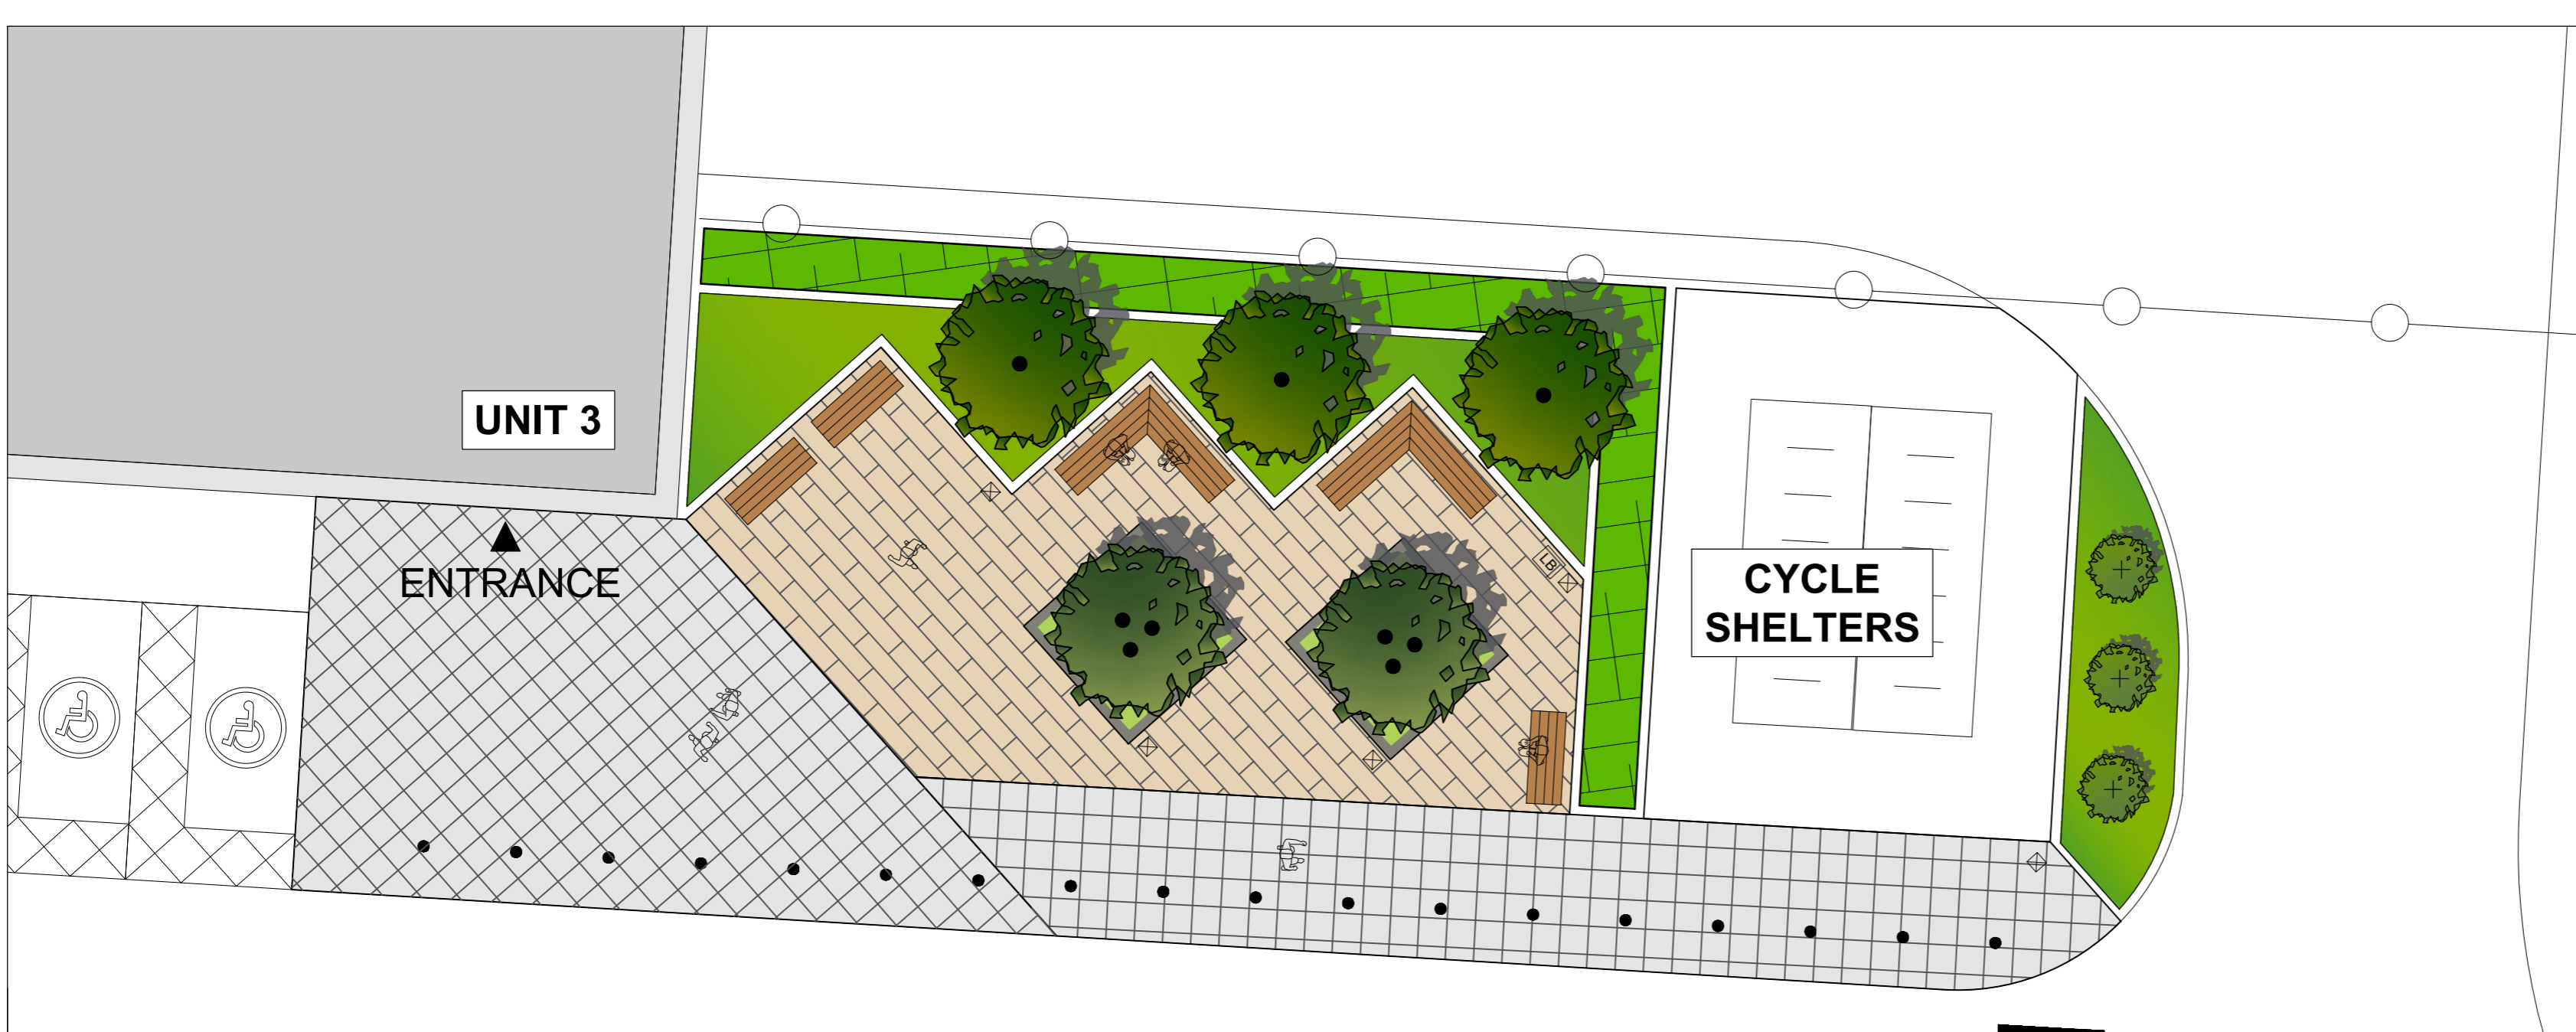

**BCA BARRY CHINN**  
 associates  
 Landscape Architects

CLIENT  
**FIRETHORN DEVELOPMENTS LTD**

PROJECT  
**LINK LOGISTICS PARK**

DRAWING  
**STAFF WELLBEING GARDENS**

CONTRACT	2120/21	DRG NO.	<b>03</b>
DATE	17/02/2021	DRAWN	
ISSUE	PLANNING	CHECKED	GH
SCALE	1:125	ORIG SHEET	A1
CAD FILE	2120-21-01.dwg	REV	<b>B</b>

Barry Chinn Associates Limited: Harbury Road, Deppers Bridge, Southam, Warwickshire CV47 2SZ  
 T +44 (0)1926 614031 F +44 (0)1926 614433 E gen@bca-landscape.com W www.bca-landscape.com