





2 Front Elevation- North  
Scale: 1:100

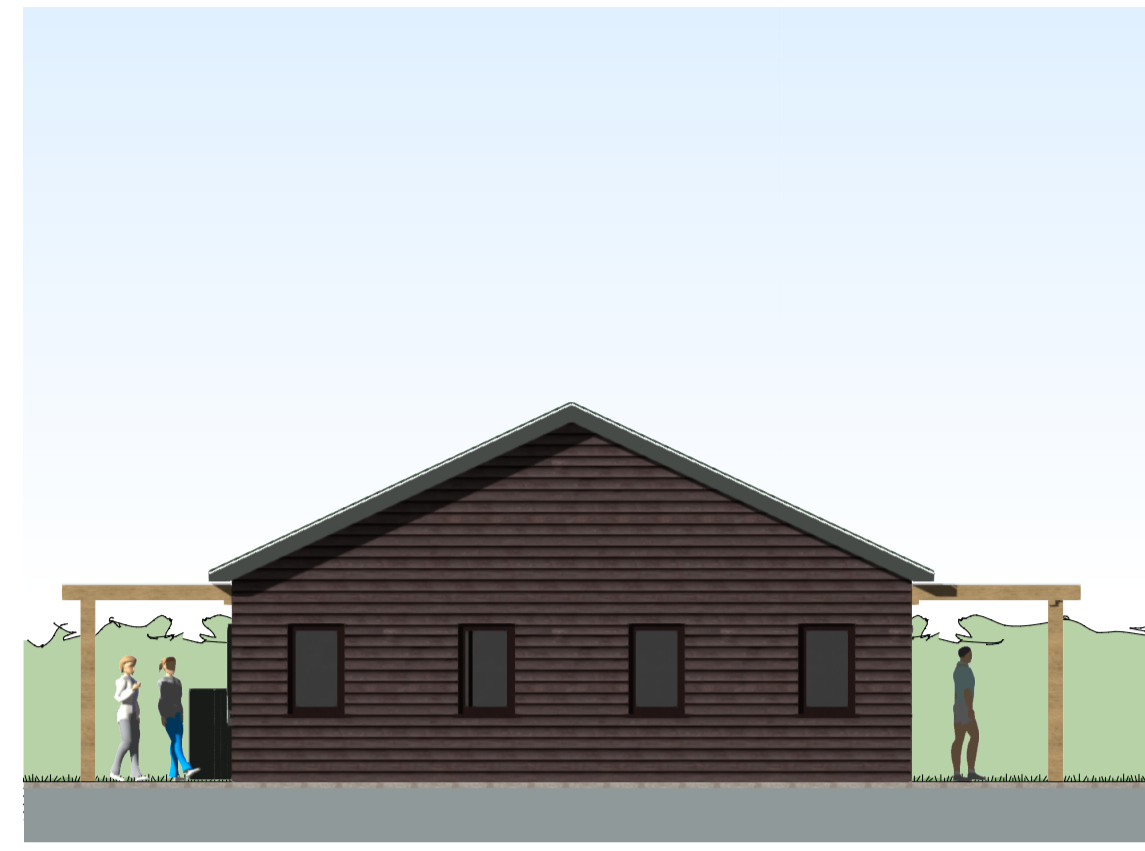


3 Side Elevation-East  
Scale: 1:100



4 Rear Elevation- South  
Scale: 1:100

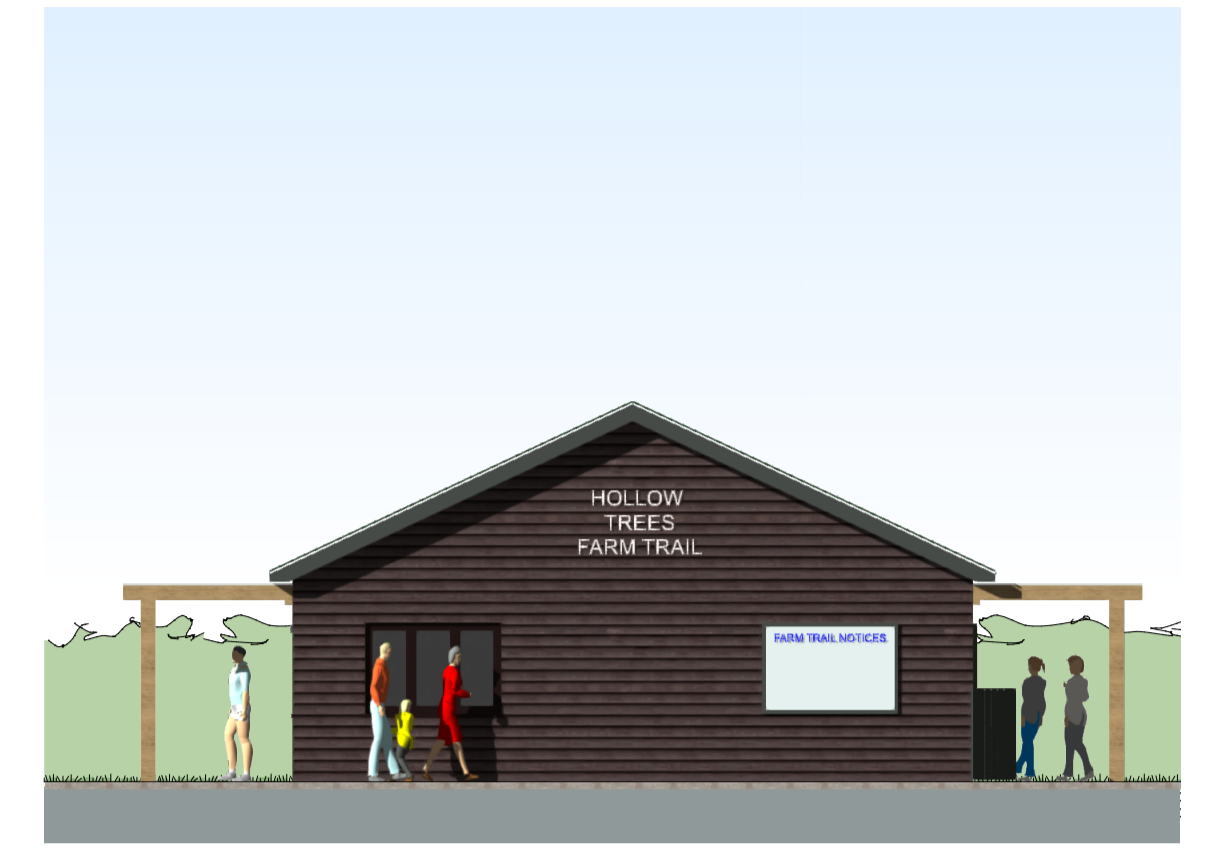


5 Side Elevation- West  
Scale: 1:100

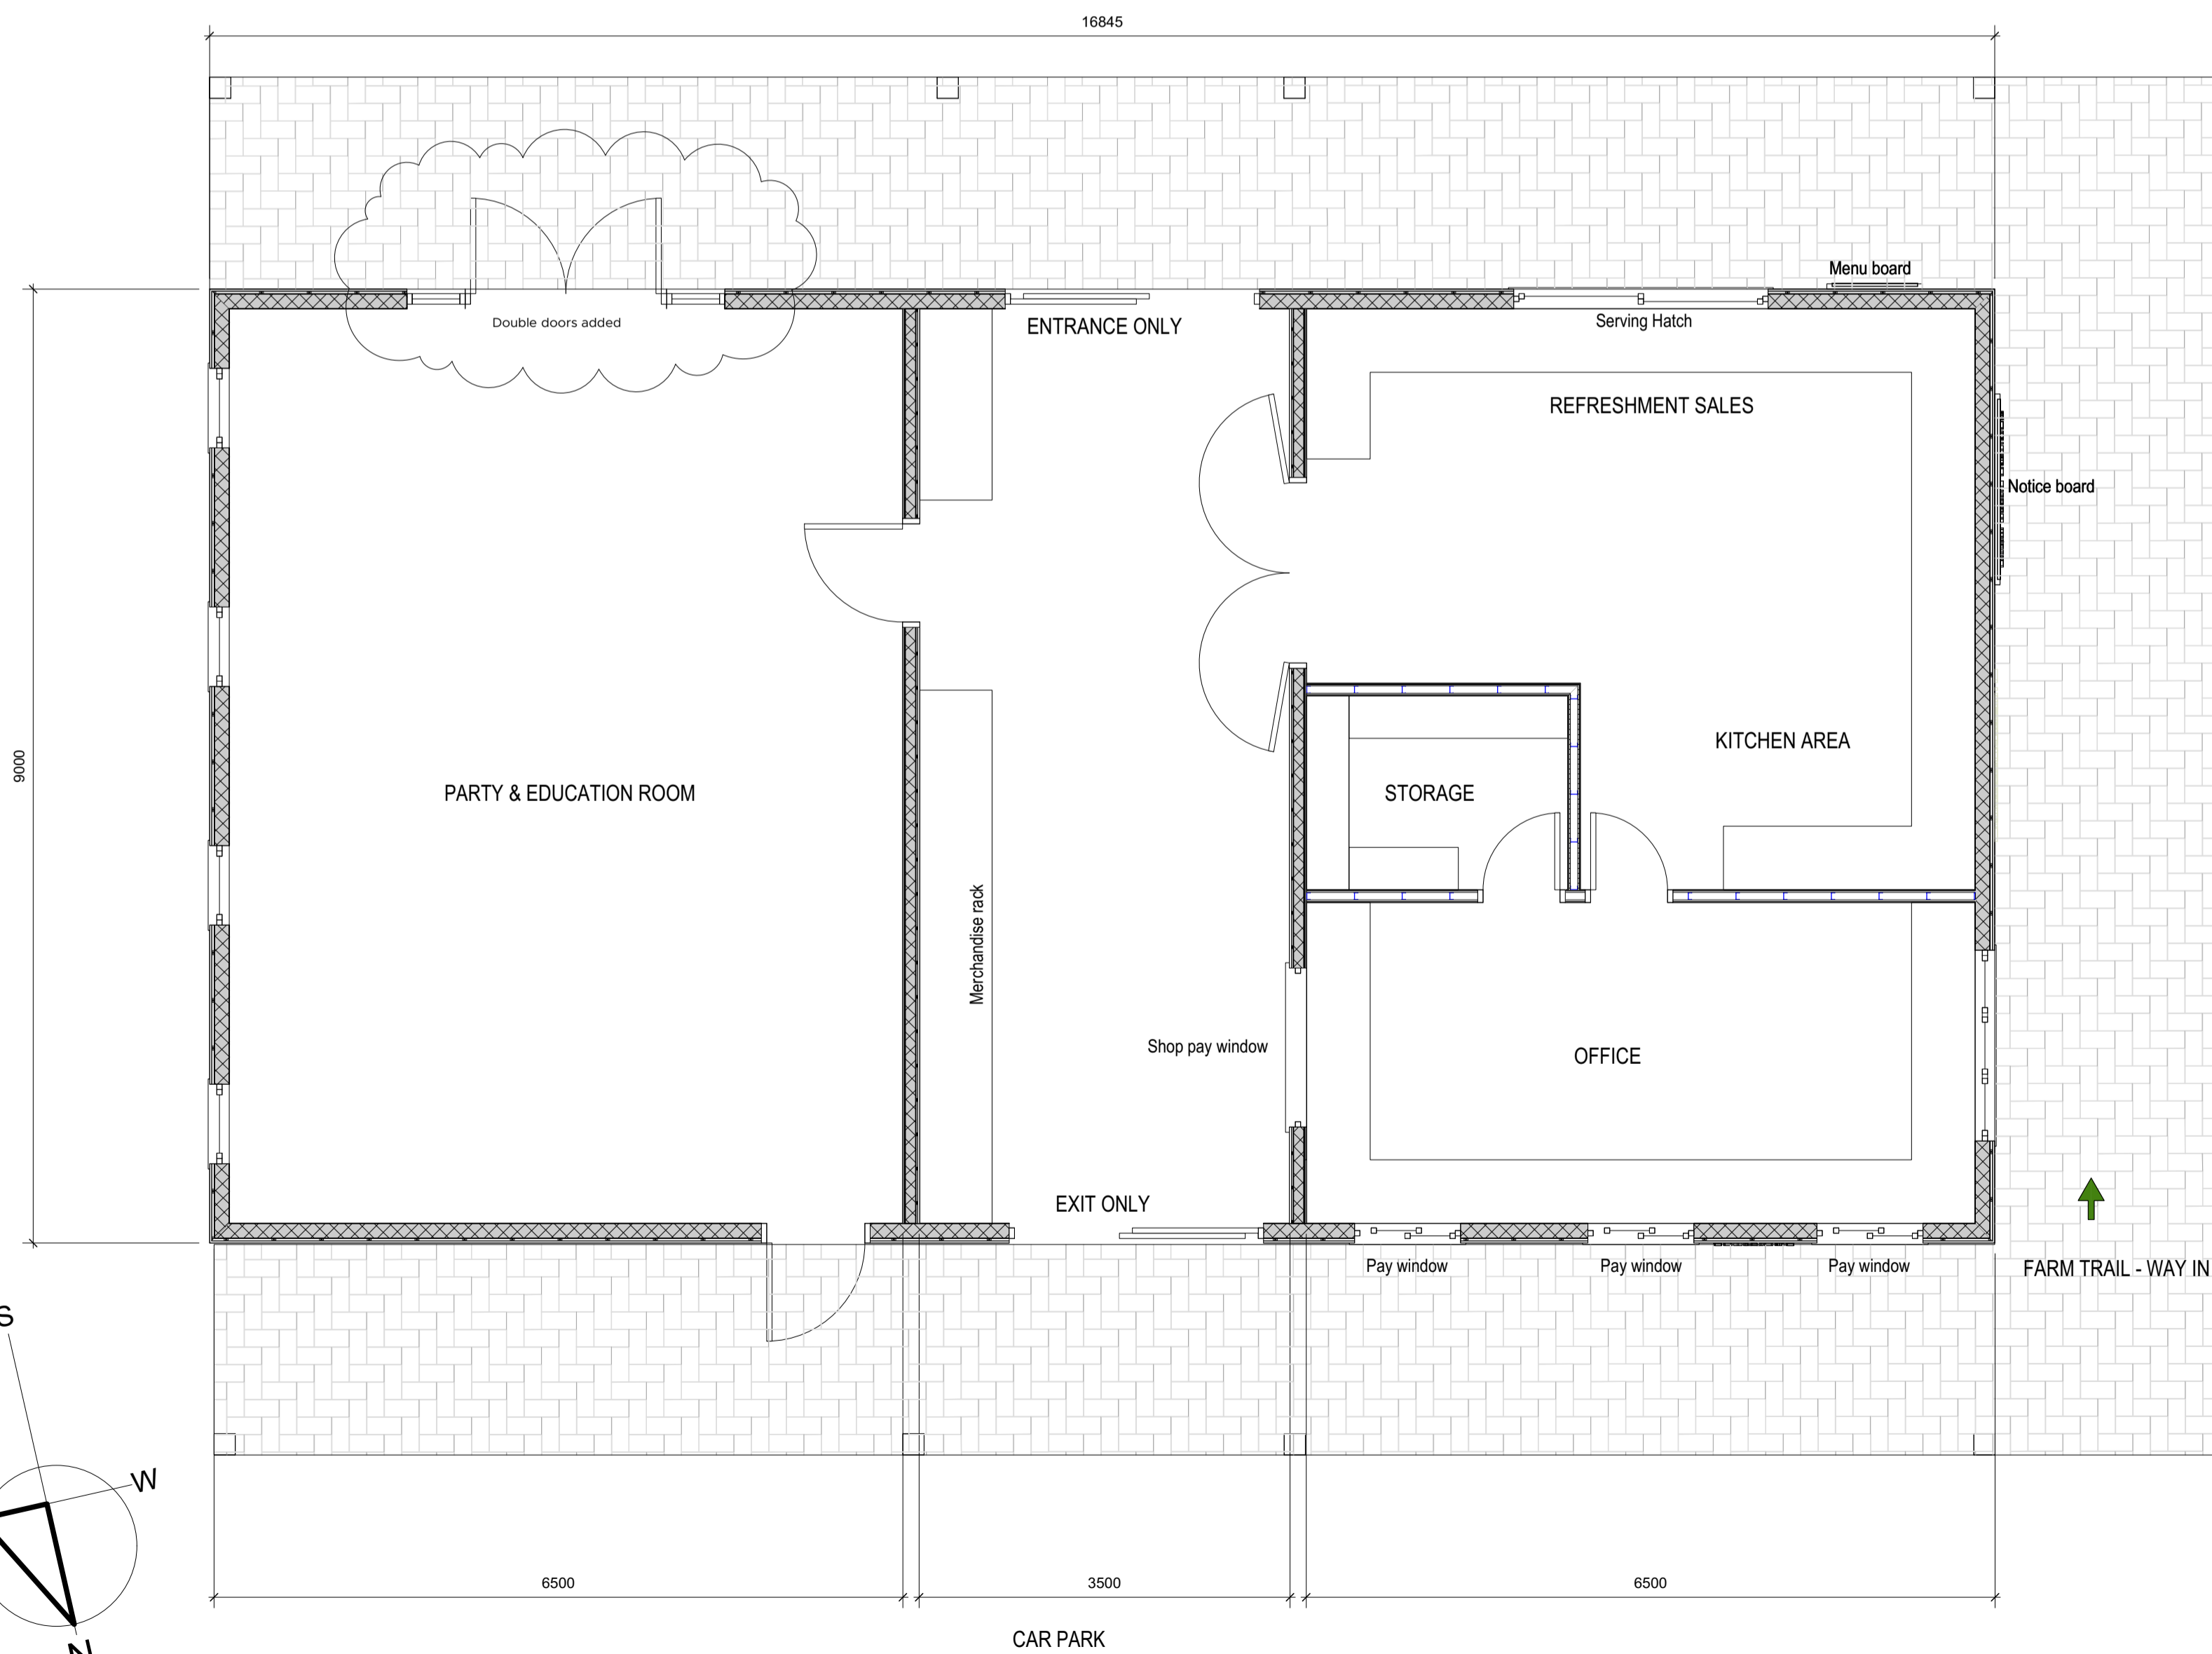

1 PROPOSED FLOOR PLAN  
Scale: 1:50



6 View- North East  
Scale: 1:100

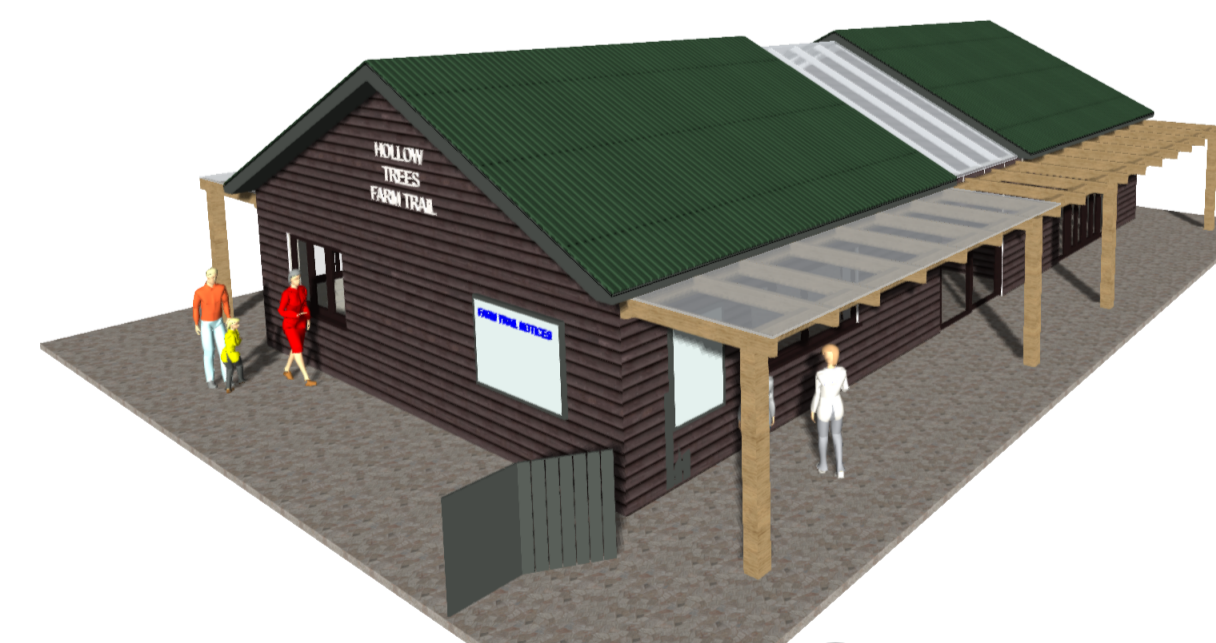

7 View- South West  
Scale: 1:100

REVISION	DESCRIPTION	DATE	DRAWN	CHECK
A	Double doors added to Education Room	05/03/2021	MW	PB
<b>PLANNING APPLICATION</b>				
TITLE	PROPOSED FARM TRAIL KIOSK, FLOOR PLAN & ELEVATIONS	PROJECT NO.	5563	
PROJECT	PROPOSED ALTERATIONS TO FARM VISITOR ENTRANCE & NEW KIOSK BUILDING HOLLOW TREES FARM - SEMER	SCALE	5563 PA_01	A
		DATE	NOTED	A1
		DATE	September 2020	
CLIENT	IPSWICH SUFFOLK IP7 6HX	DESIGNER	MW	PB
	MR & MRS BENDALL			

Market Place / Hildburgh / Ipswich / Suffolk / IP7 5DN  
 T 01473 827992 E [enquiries@wkc-architects.co.uk](mailto:enquiries@wkc-architects.co.uk)  
 Do not scale from drawings, work to figured dimensions only

**WINCEK KIEVENAAR**  
 CHARTERED ARCHITECTS  
 Copyright © Wincer Kievenaar Architects Limited

**RIBA**   
 Chartered Practice

