
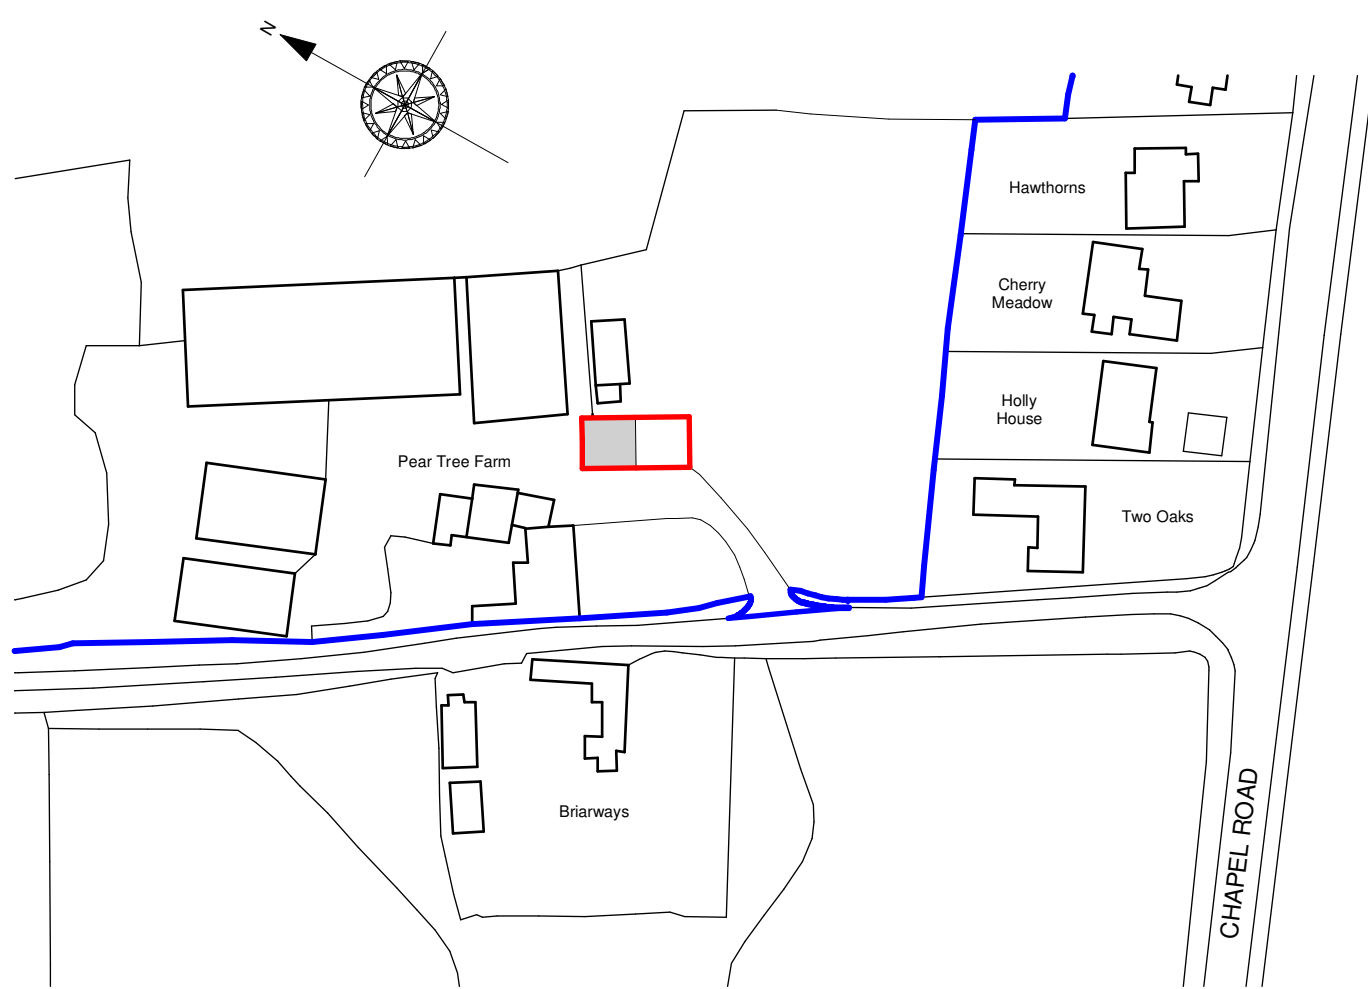


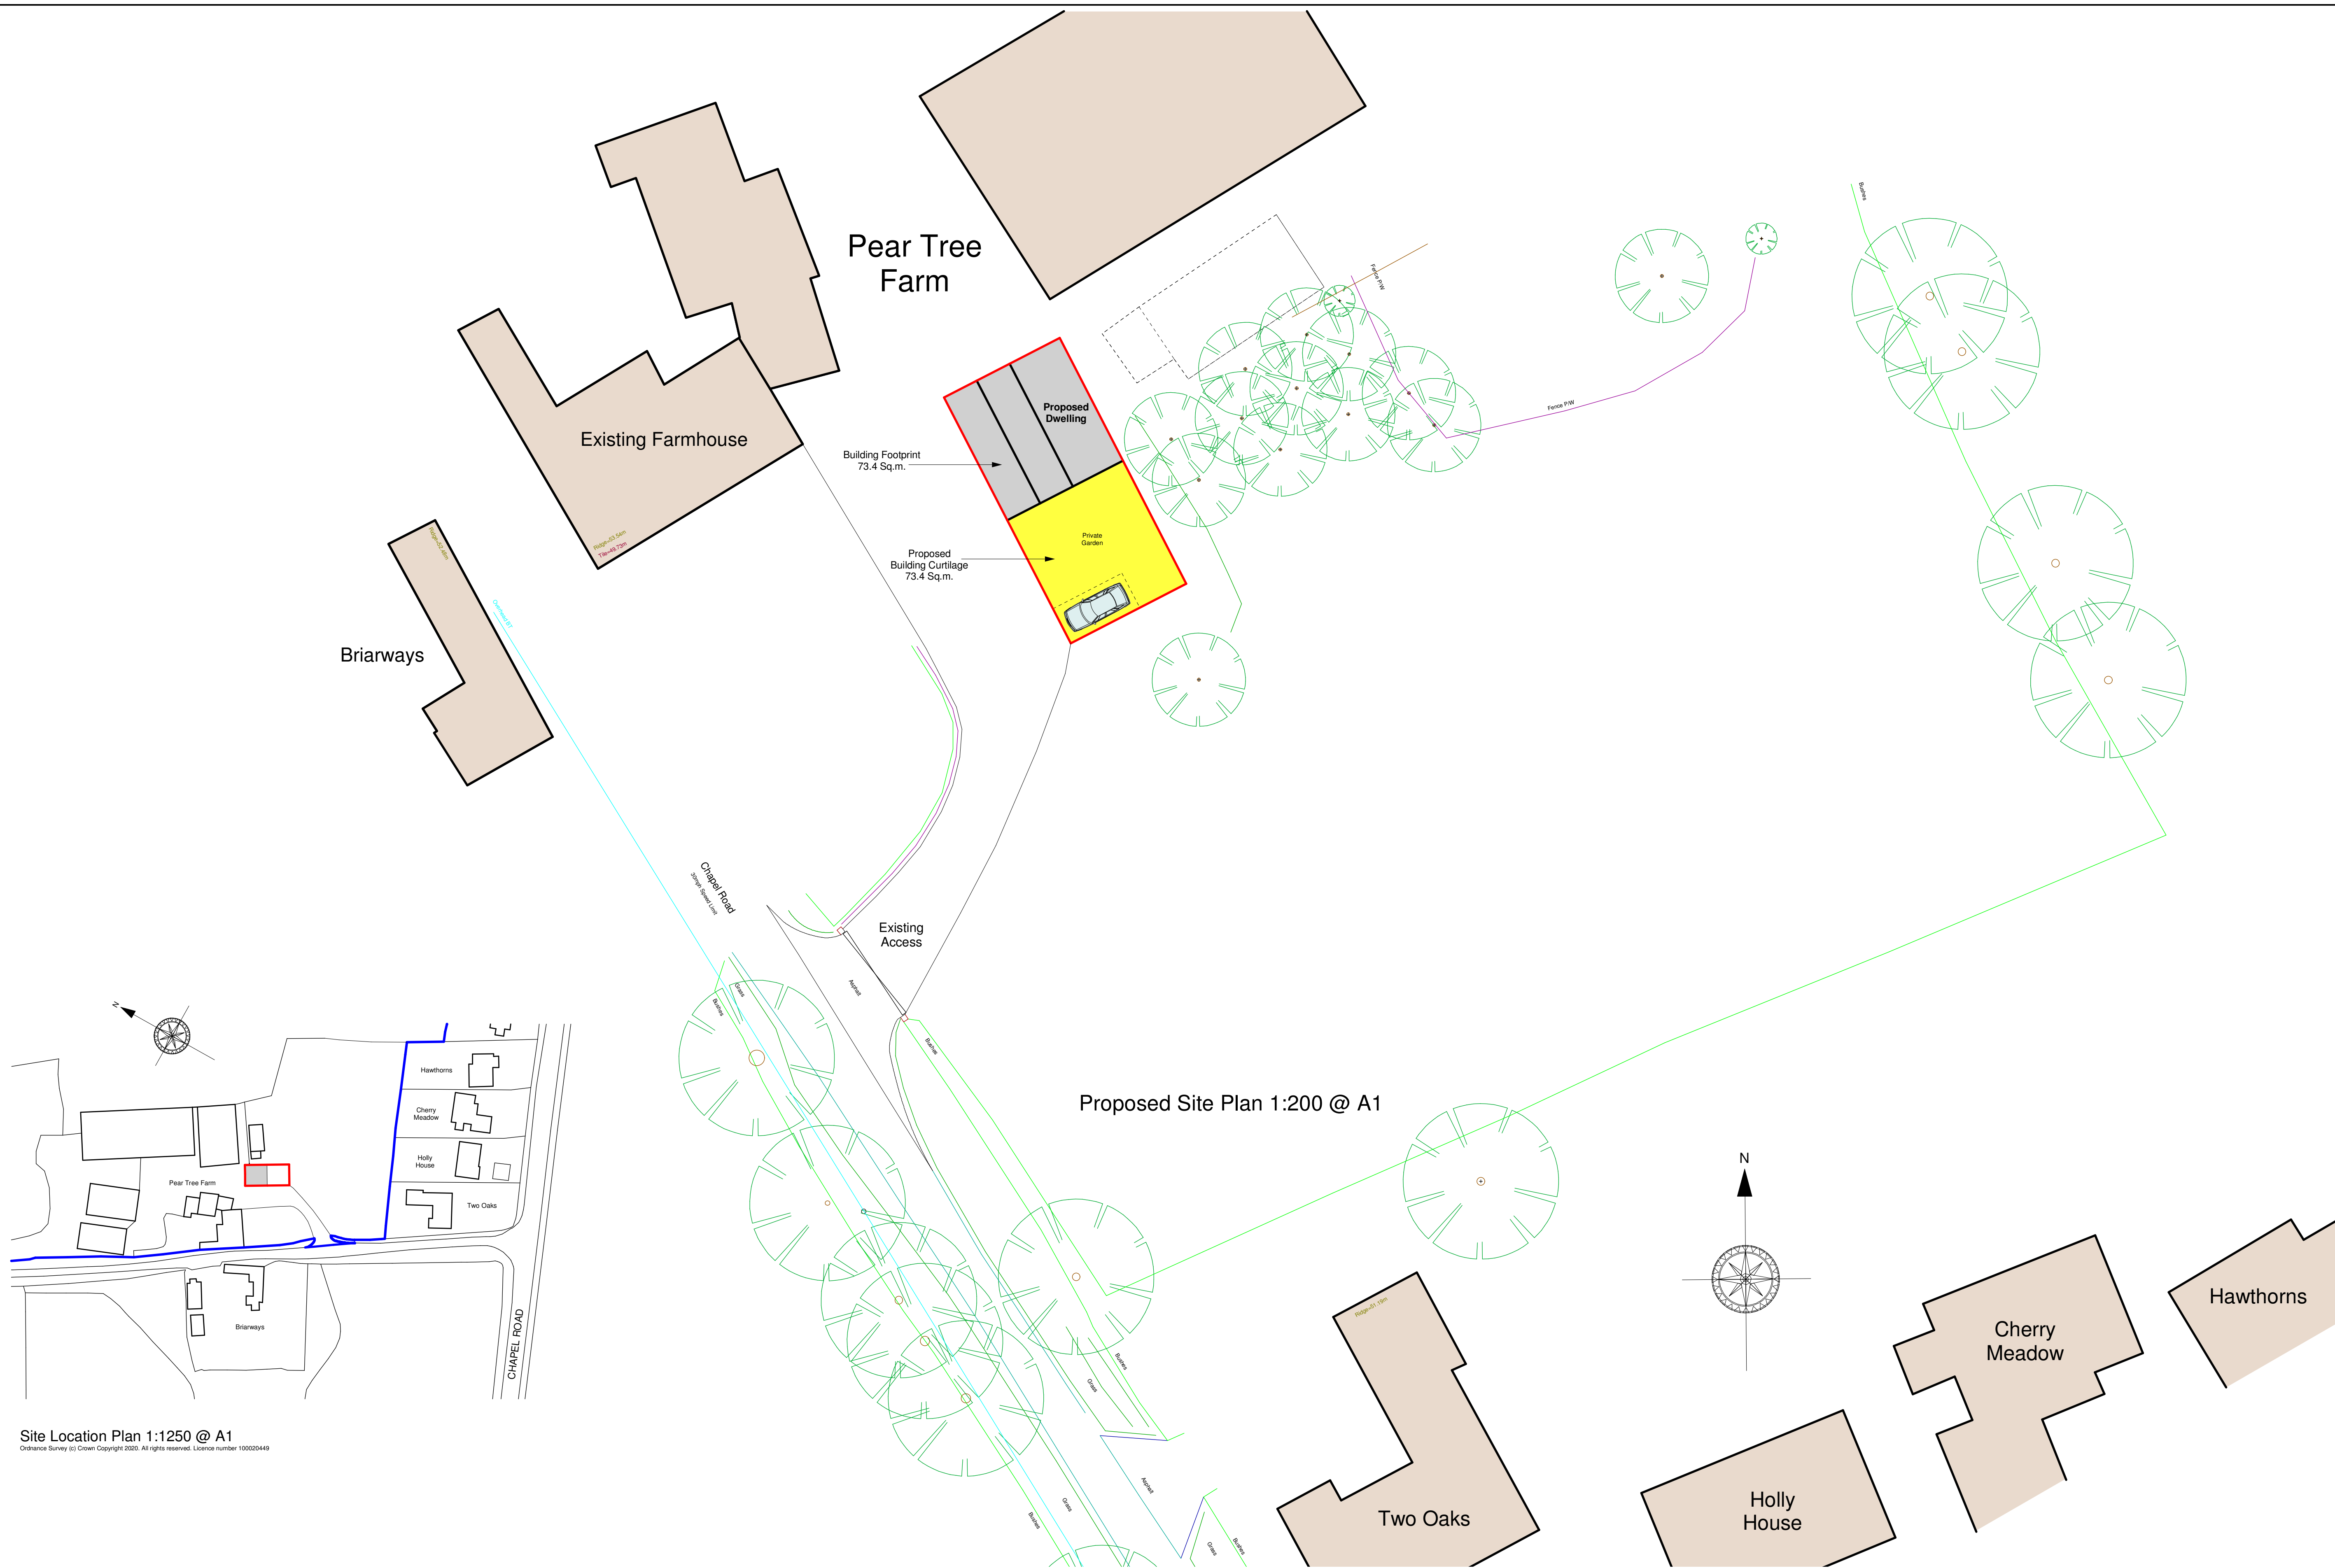

Site Location Plan 1:1250 @ A1
Ordnance Survey (c) Crown Copyright 2020. All rights reserved. Licence number 100030449

Proposed Site Plan 1:200 @ A1

Anglia Design
architects . surveyors **LLP**
mail@angliadesign.co.uk www.angliadesign.co.uk

London Office: 30 Robin House, Newcourt Street, St Johns Wood, London NW8 7AD
tel: 020 7722 9558 fax: 0870 131 3804

Norwich Office: 111 Charing Cross, Norwich, Norfolk, NR2 4AX
tel: 01603 666576 fax: 01603 754535

CLASS Q CONVERSION AT PEAR TREE FARM, HINDERCLAY, SUFFOLK

PROPOSED SITE PLAN

**Class Q Conversion at Pear Tree Farm,
Chapel Road, Hinderclay, Suffolk, IP22 1HY.
For Mr. D. Thorrold**

Date: July 2020 Scale: 1:200, 1:1250 Dwg No. TL-3901-20-10

Proposed Site Plan

© ANGLIA DESIGN LLP

DO NOT SCALE