




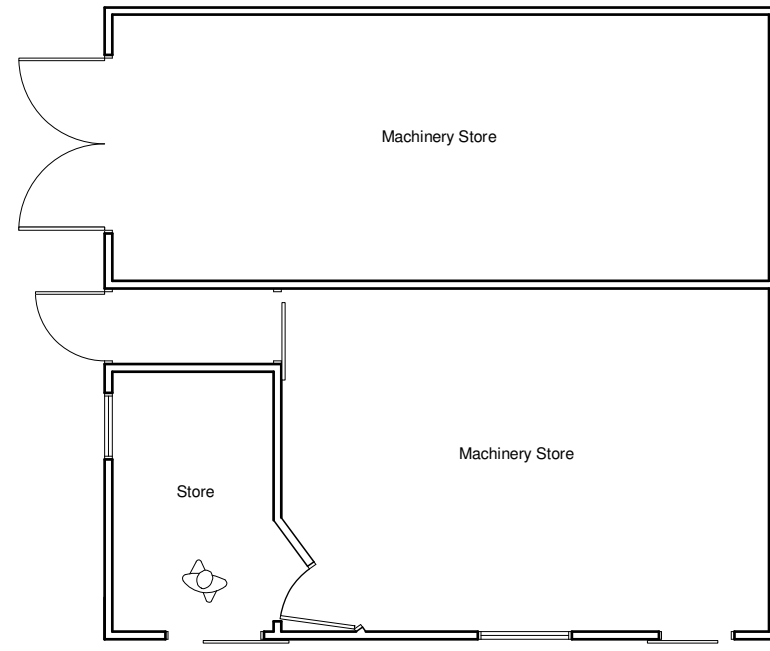


Existing Floor Plan 1:100 @ A1

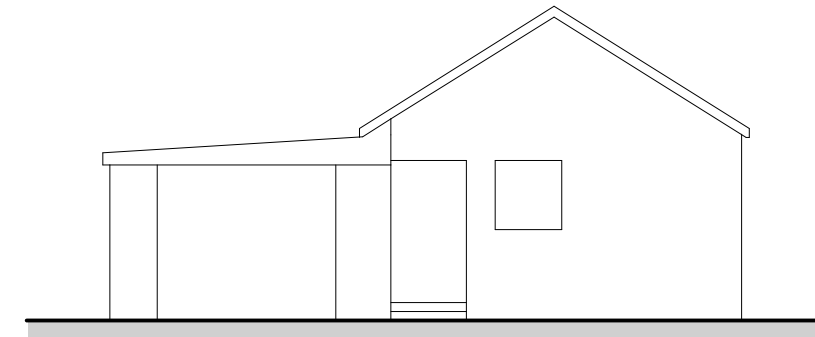


Existing Side Elevation 1:100 @ A1

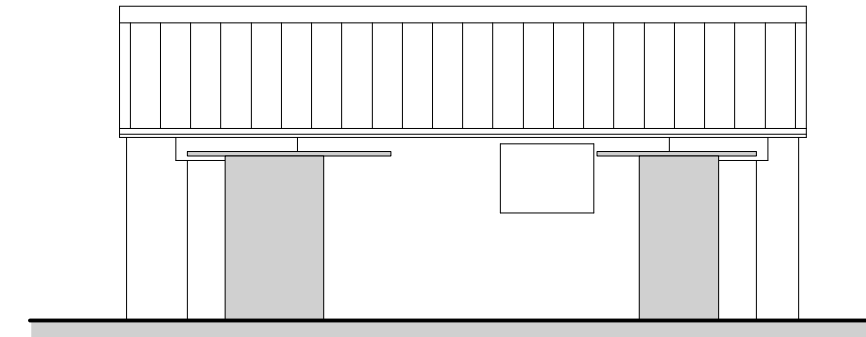


Existing Front Elevation 1:100 @ A1

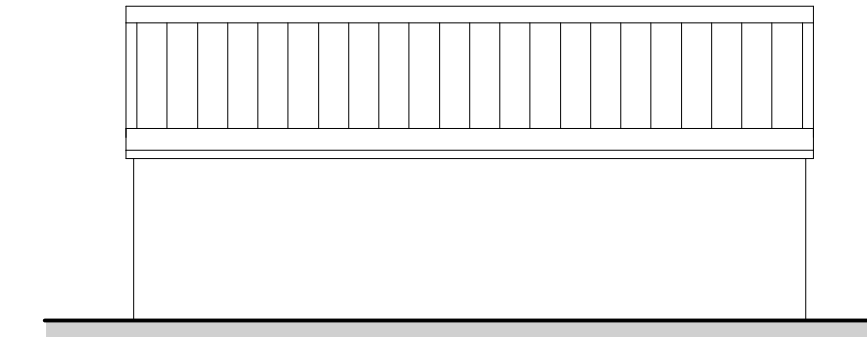


Existing Rear Elevation 1:100 @ A1

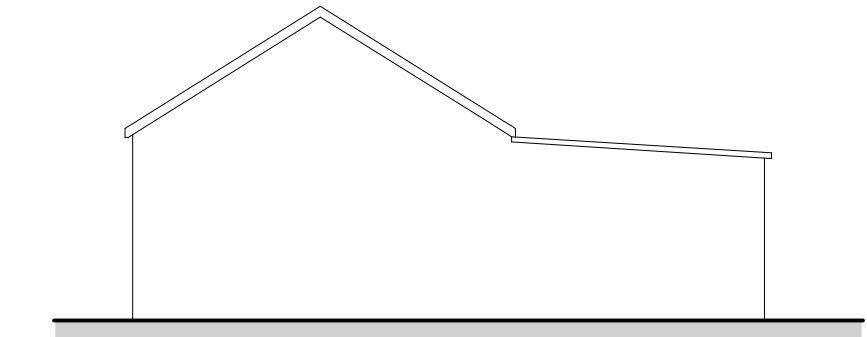


Existing Side Elevation 1:100 @ A1

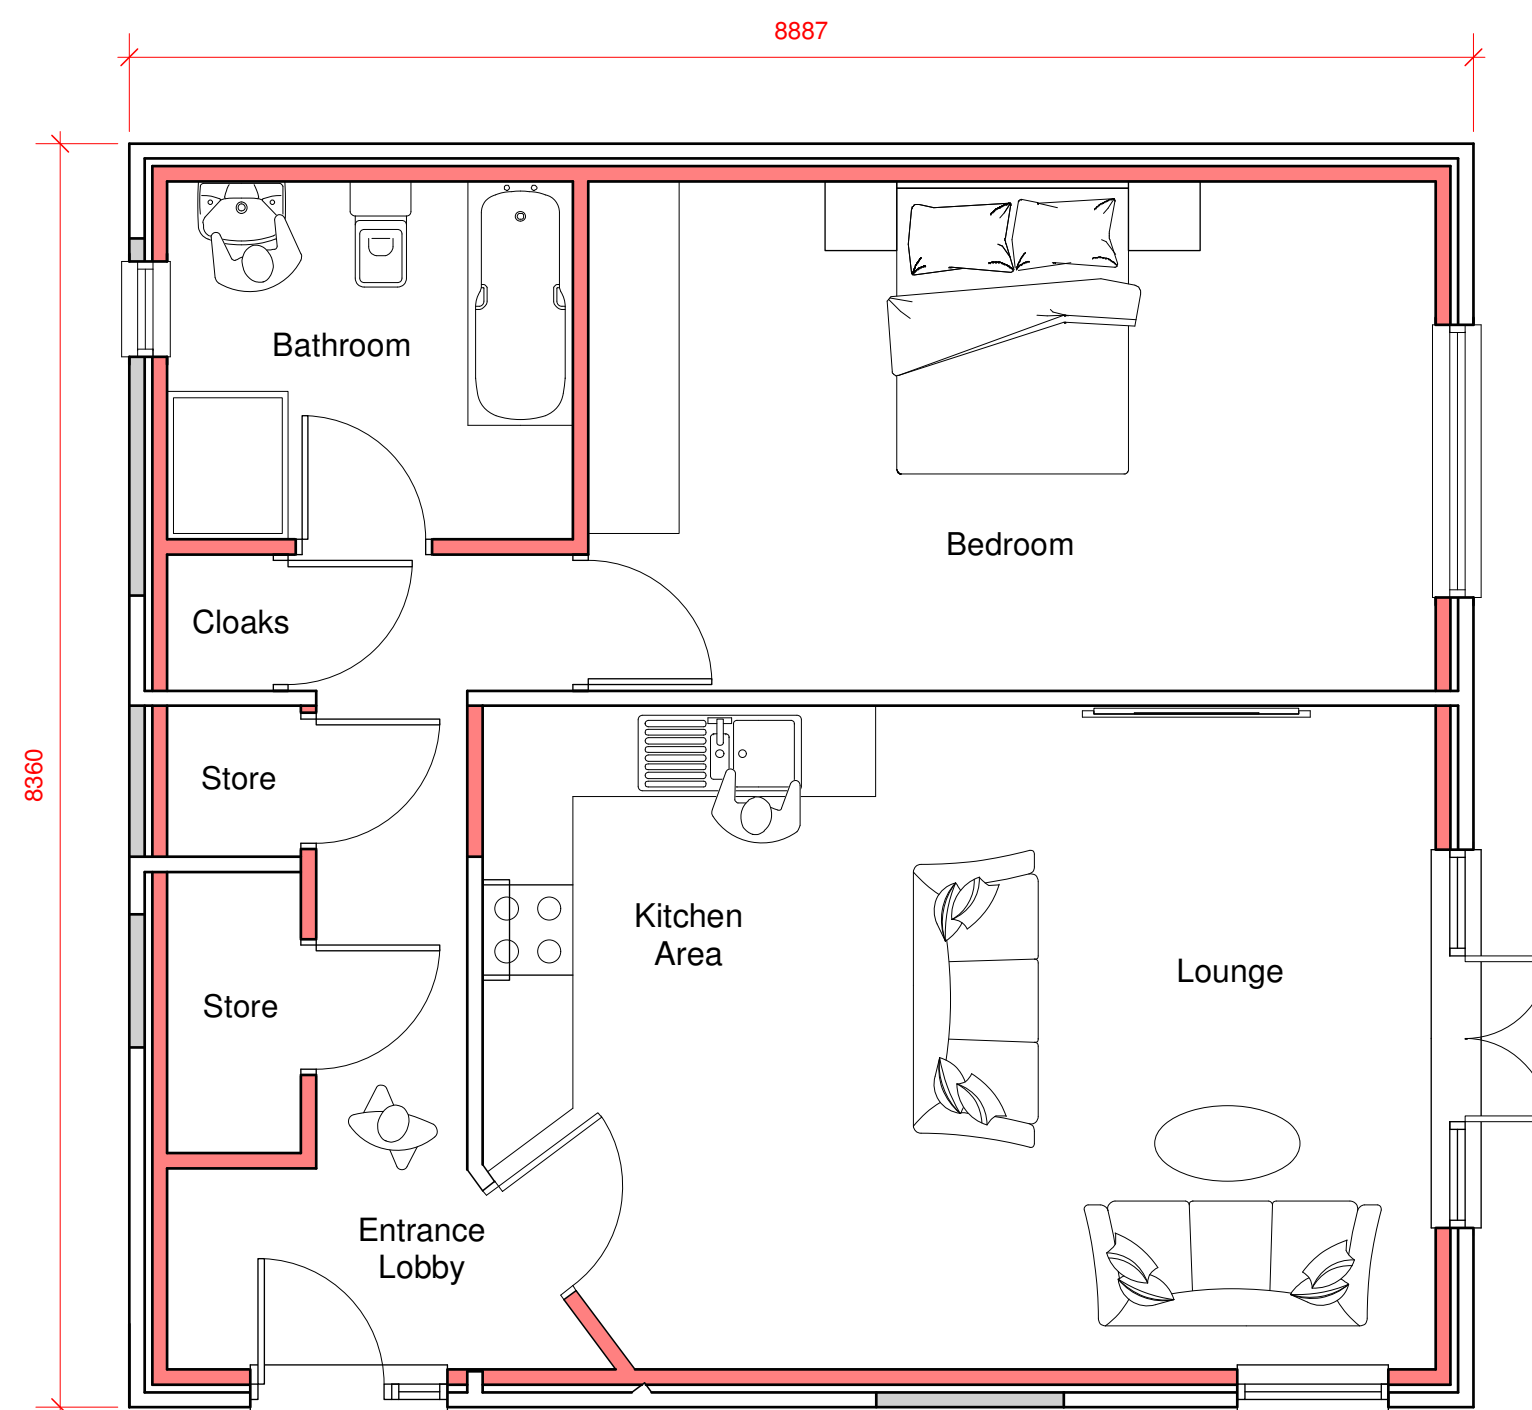


Proposed Floor Plan 1:50 @ A1

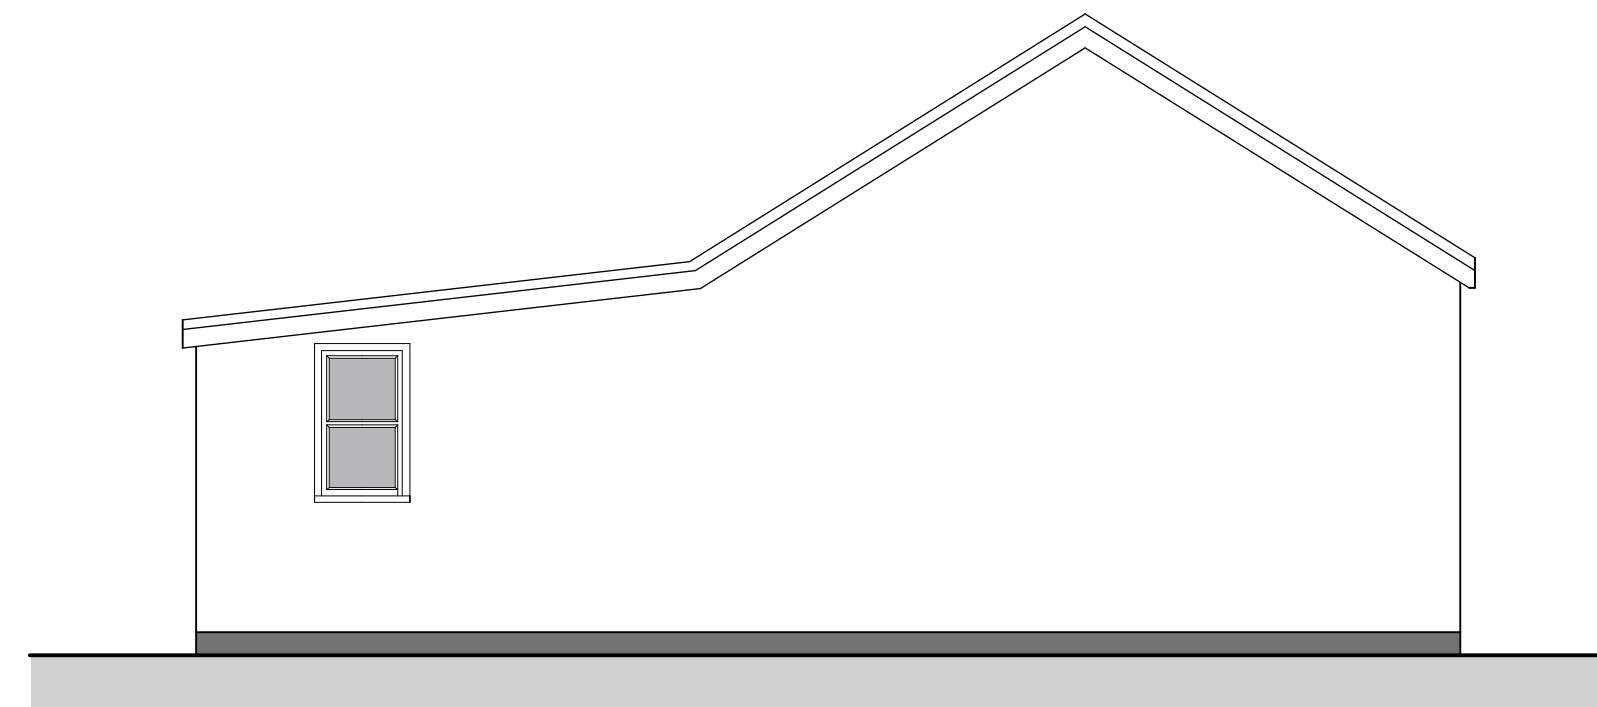


Proposed Side Elevation 1:50 @ A1

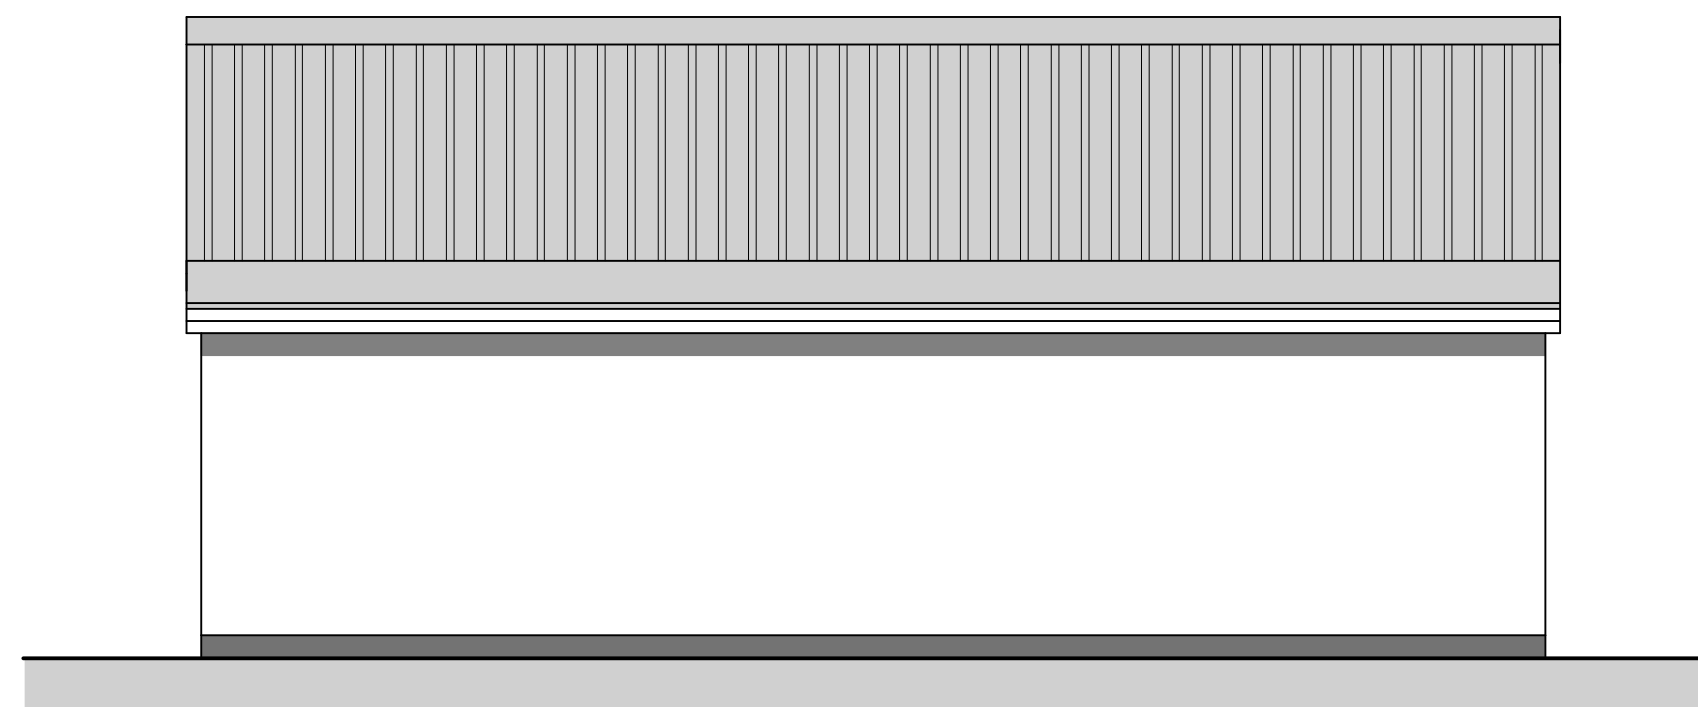

Proposed Rear Elevation 1:50 @ A1

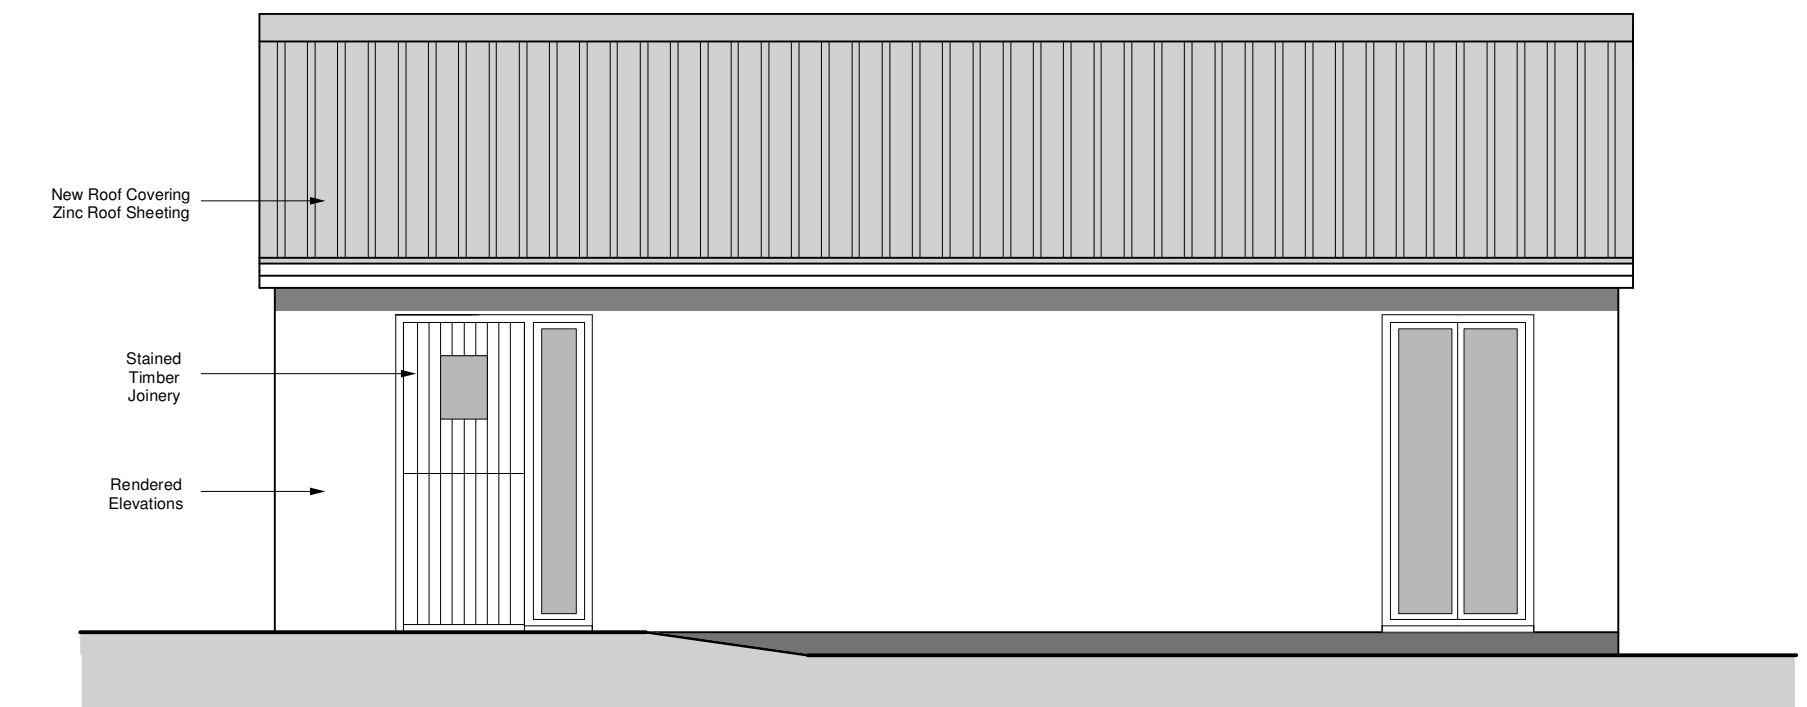

Proposed Front Elevation 1:50 @ A1

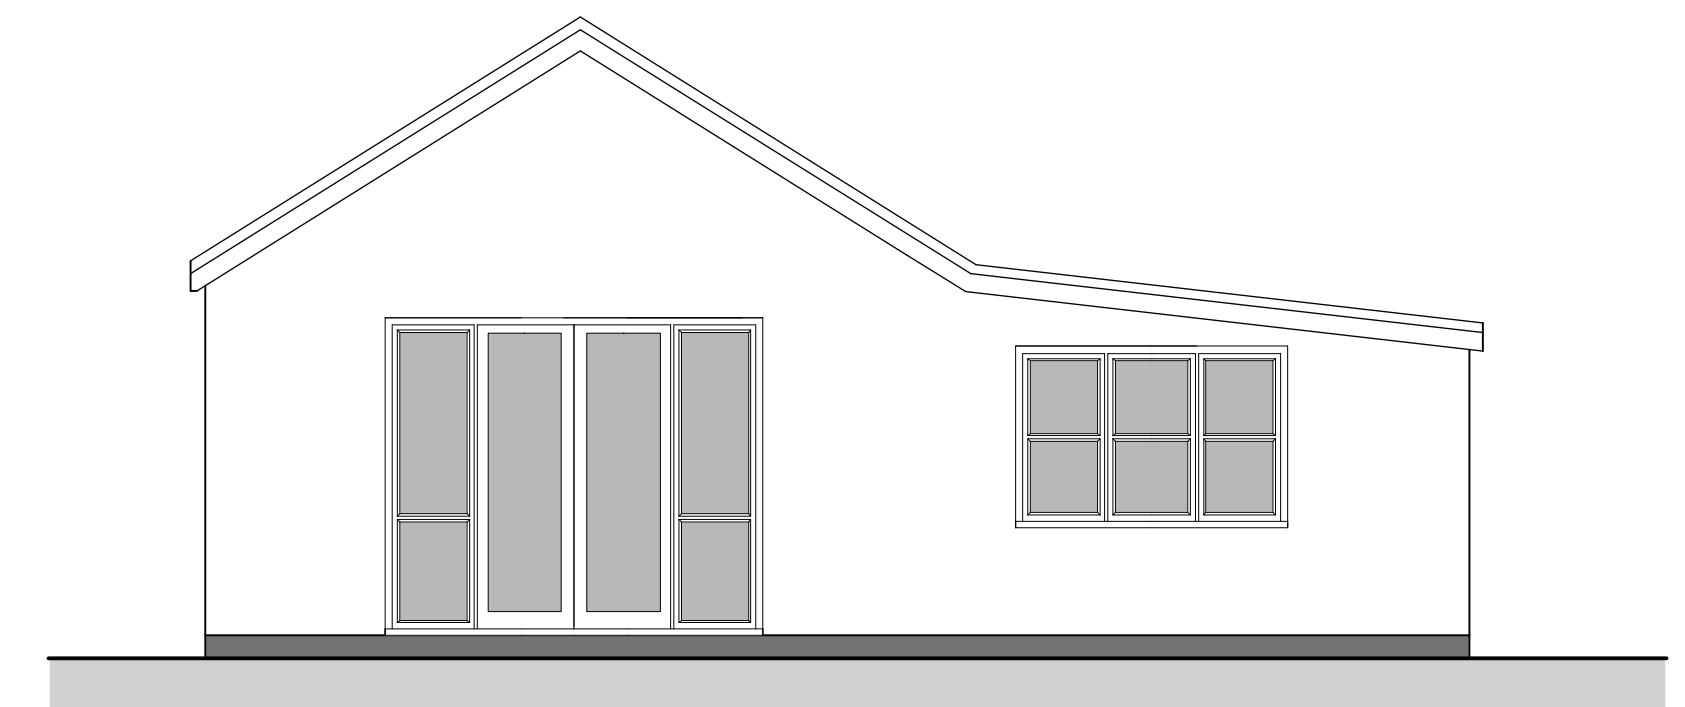

Proposed Side Elevation 1:50 @ A1

Anglia Design
architects . surveyors LLP
mail@angliadesign.co.uk www.angliadesign.co.uk

London Office: 30 Robin House, Newcourt Street, St Johns Wood, London NW8 7AD
tel: 020 7722 9558 fax: 0870 131 3804
Norwich Office: 11 Charing Cross, Norwich, Norfolk, NR2 4AX
tel: 01603 666576 fax: 01603 754535

CLASS Q CONVERSION AT PEAR TREE FARM, HINDERCLAY, SUFFOLK PROPOSED FLOOR PLANS & ELEVATIONS

**Class Q Conversion at Pear Tree Farm,
Chapel Road, Hinderclay, Suffolk, IP22 1HY.
For Mr. D. Thorrold**
Date: July 2020 Scale: 1:50, 1:100 Dwg No. TL-3901-20-11
Proposed Floor Plans & Elevations