




SOUTH

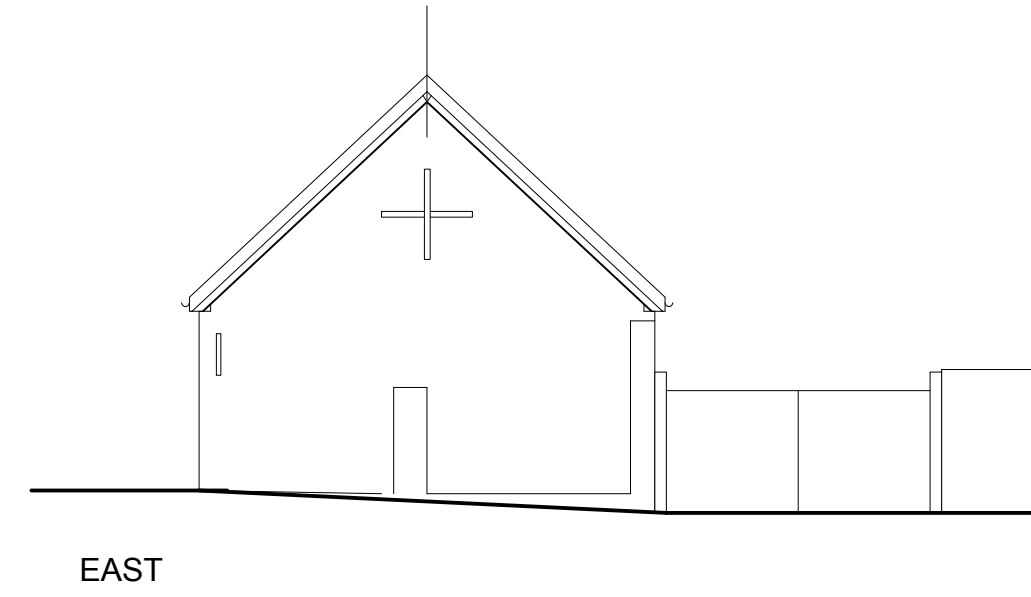

EAST

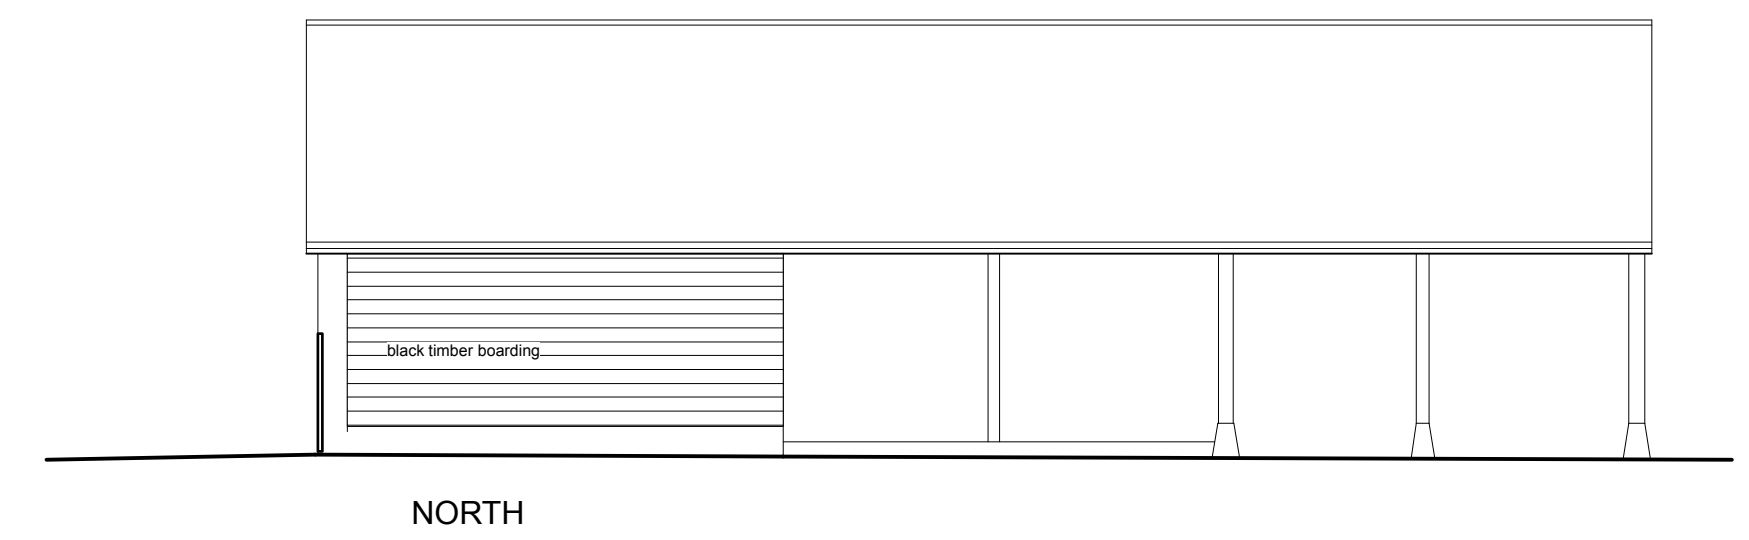


NORTH

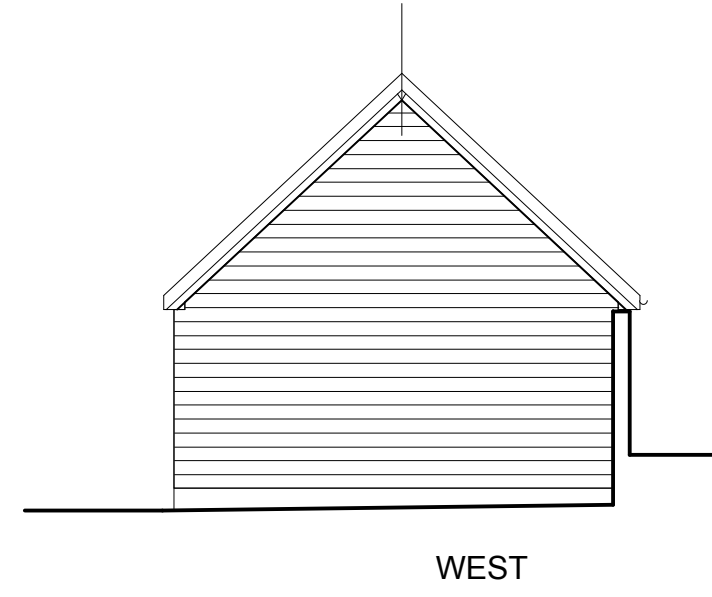

WEST



ROOF PLAN Scale 1 : 100

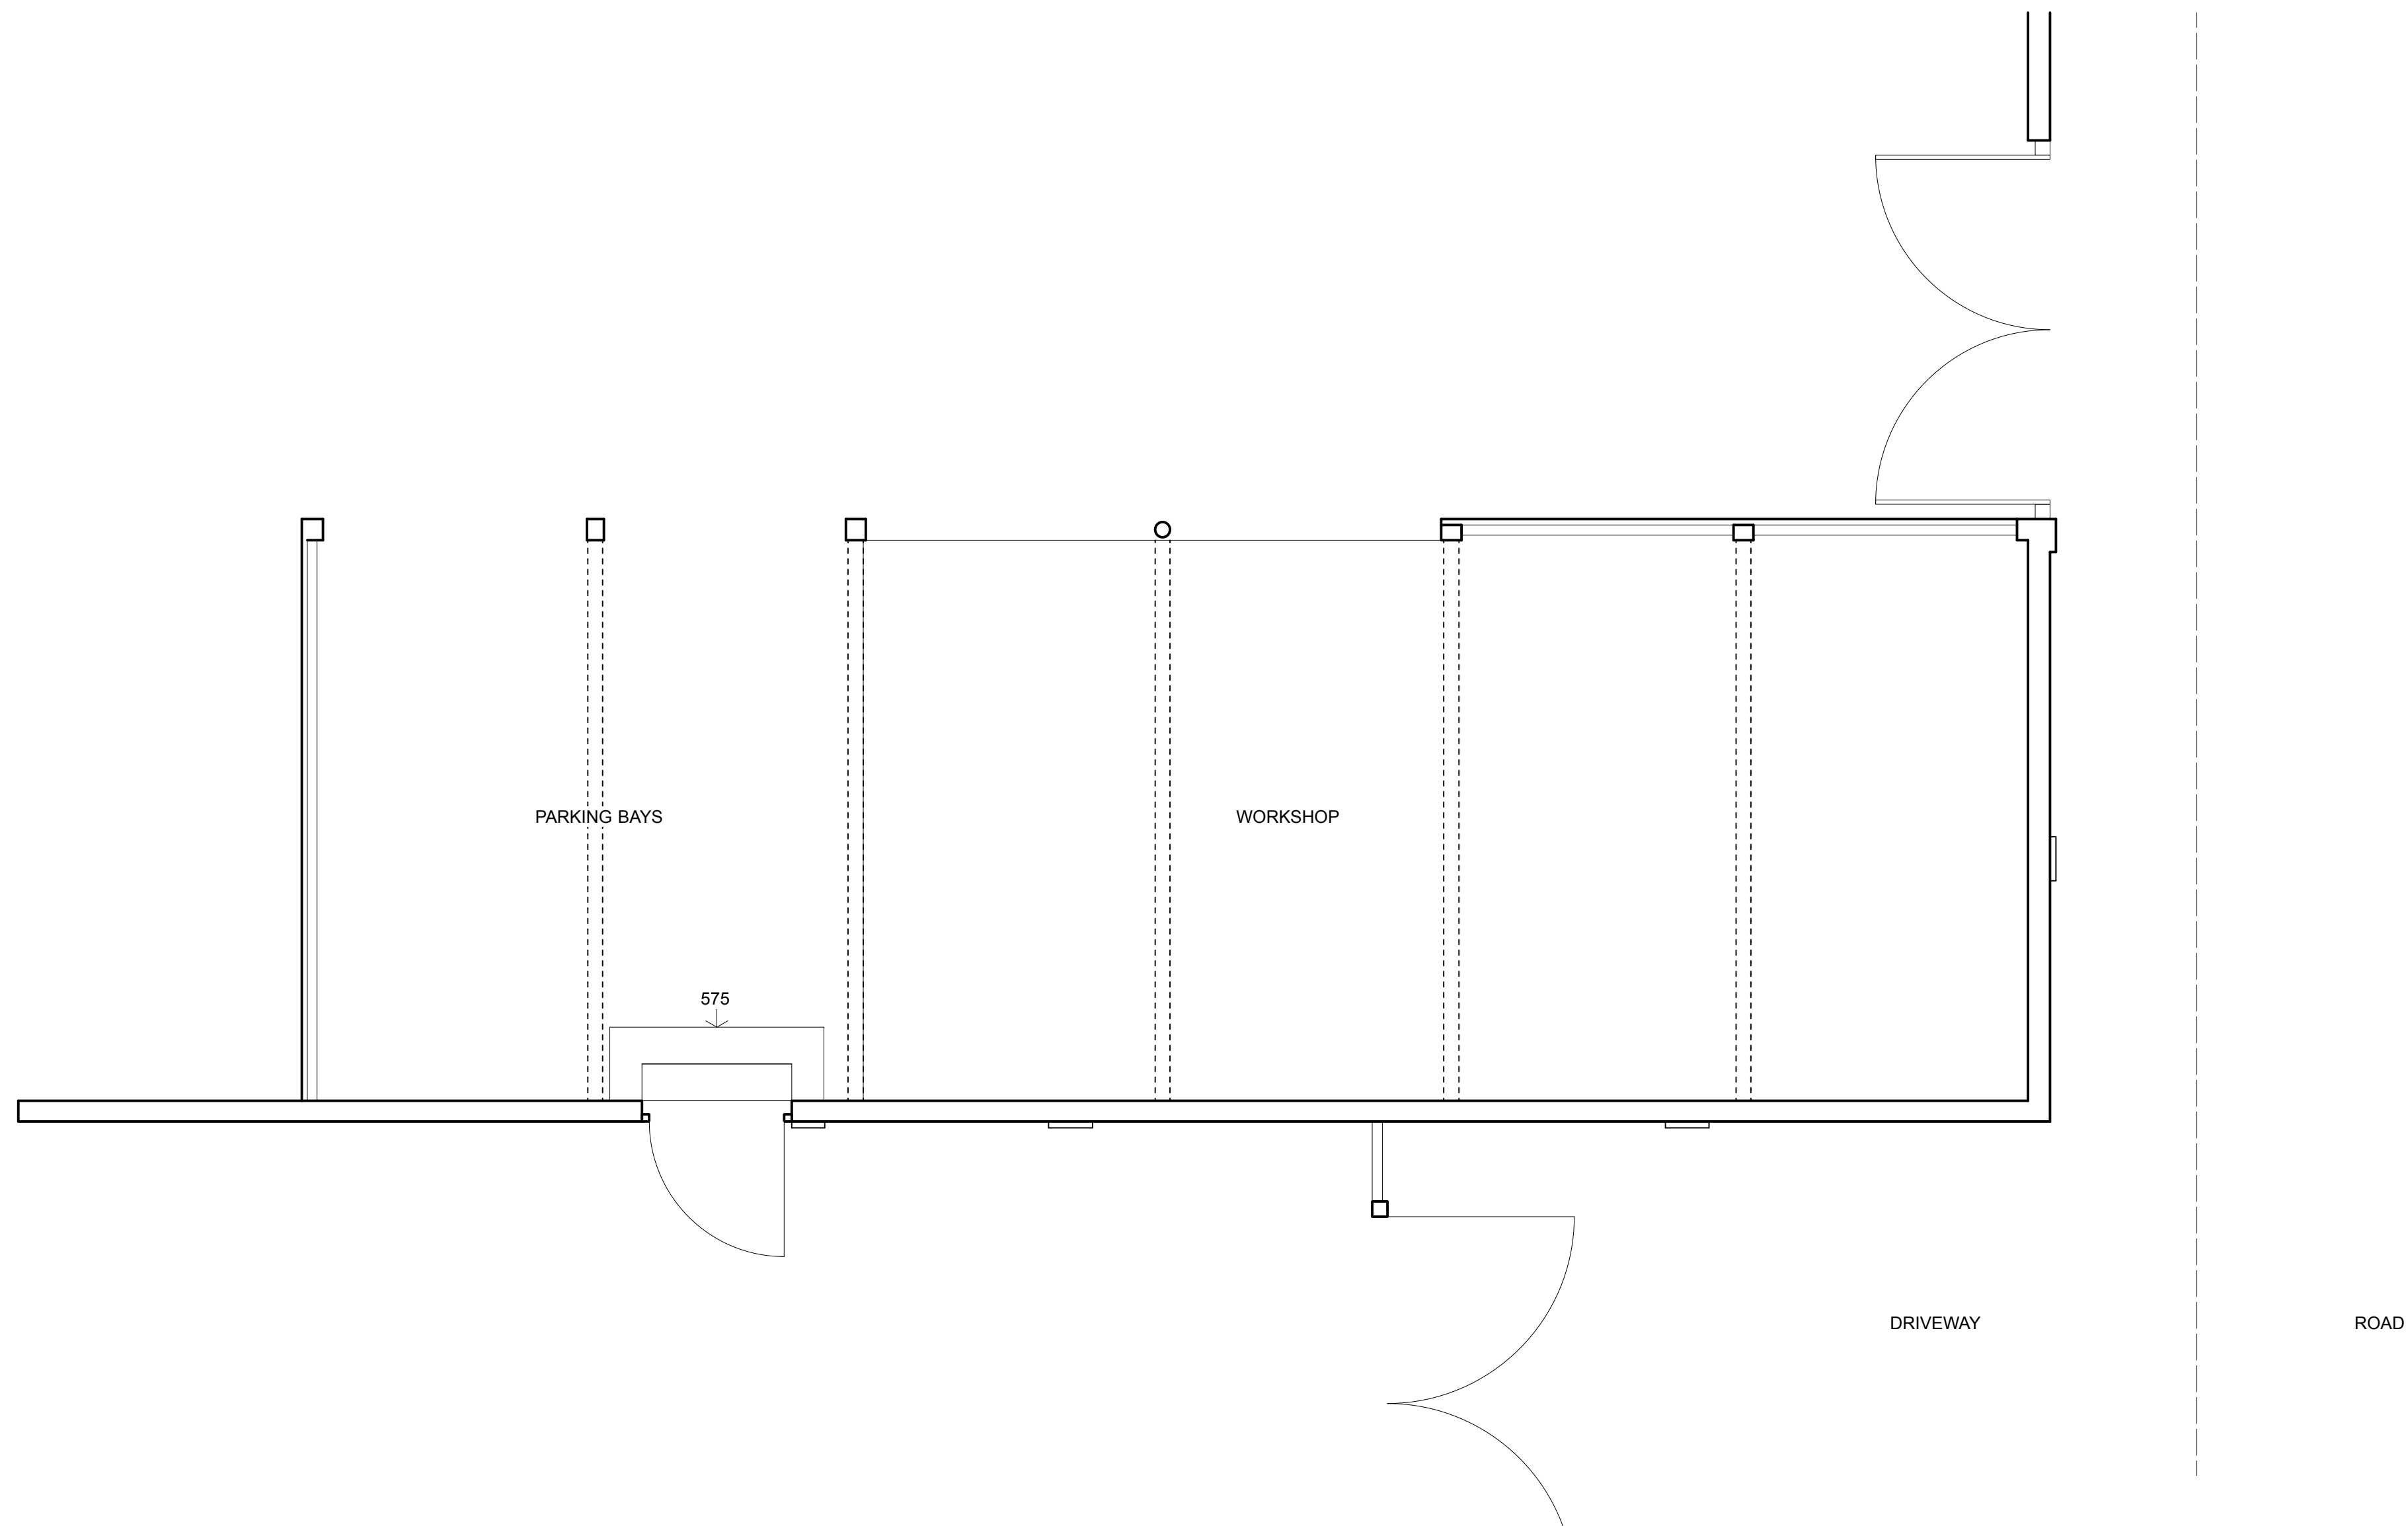

SCALE 1 : 50
 0 1 2 3 4 5 6 7 8 9 10 Metres
 0 2 4 6 8 10 12 14 16 18 20 22 24 26 28 Feet

SCALE 1 : 100
 0 1 2 3 4 5 6 7 8 Metres
 0 1 2 3 4 5 6 7 8 9 10 12 14 16 18 20 22 24 26 Feet

@ Ben Powell Copyright
 Information contained on this drawing is confidential and may not be used for any purpose other than for which the drawing is supplied without prior written authority. All rights reserved.

Revisions	
Ben Powell Architects Unit 11 Harkstead Hall Barns, Harkstead, Ipswich, Suffolk, IP9 1DB tel 01475 788915 e: ben.powell@macace.net	
Client	
Mr T & Mrs A Gibbon	
Project	
Ashfield Lodge, Ashfield Cum Thorpe, Stowmarket, IP14 6ND	
Drawing Title	
MEASURED SURVEY	
Date	Scale
22/12/20	1 : 50 /100
Drawing number	Revision number
32033/1	