



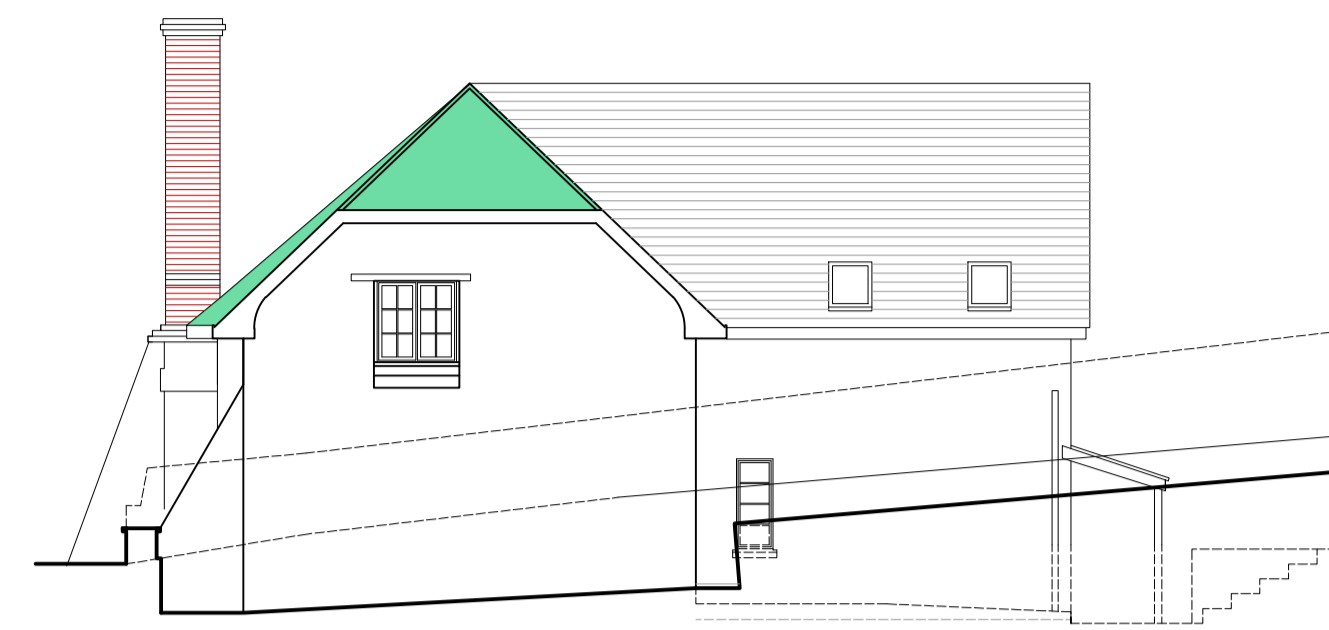

SOUTH ELEVATION





EAST ELEVATION

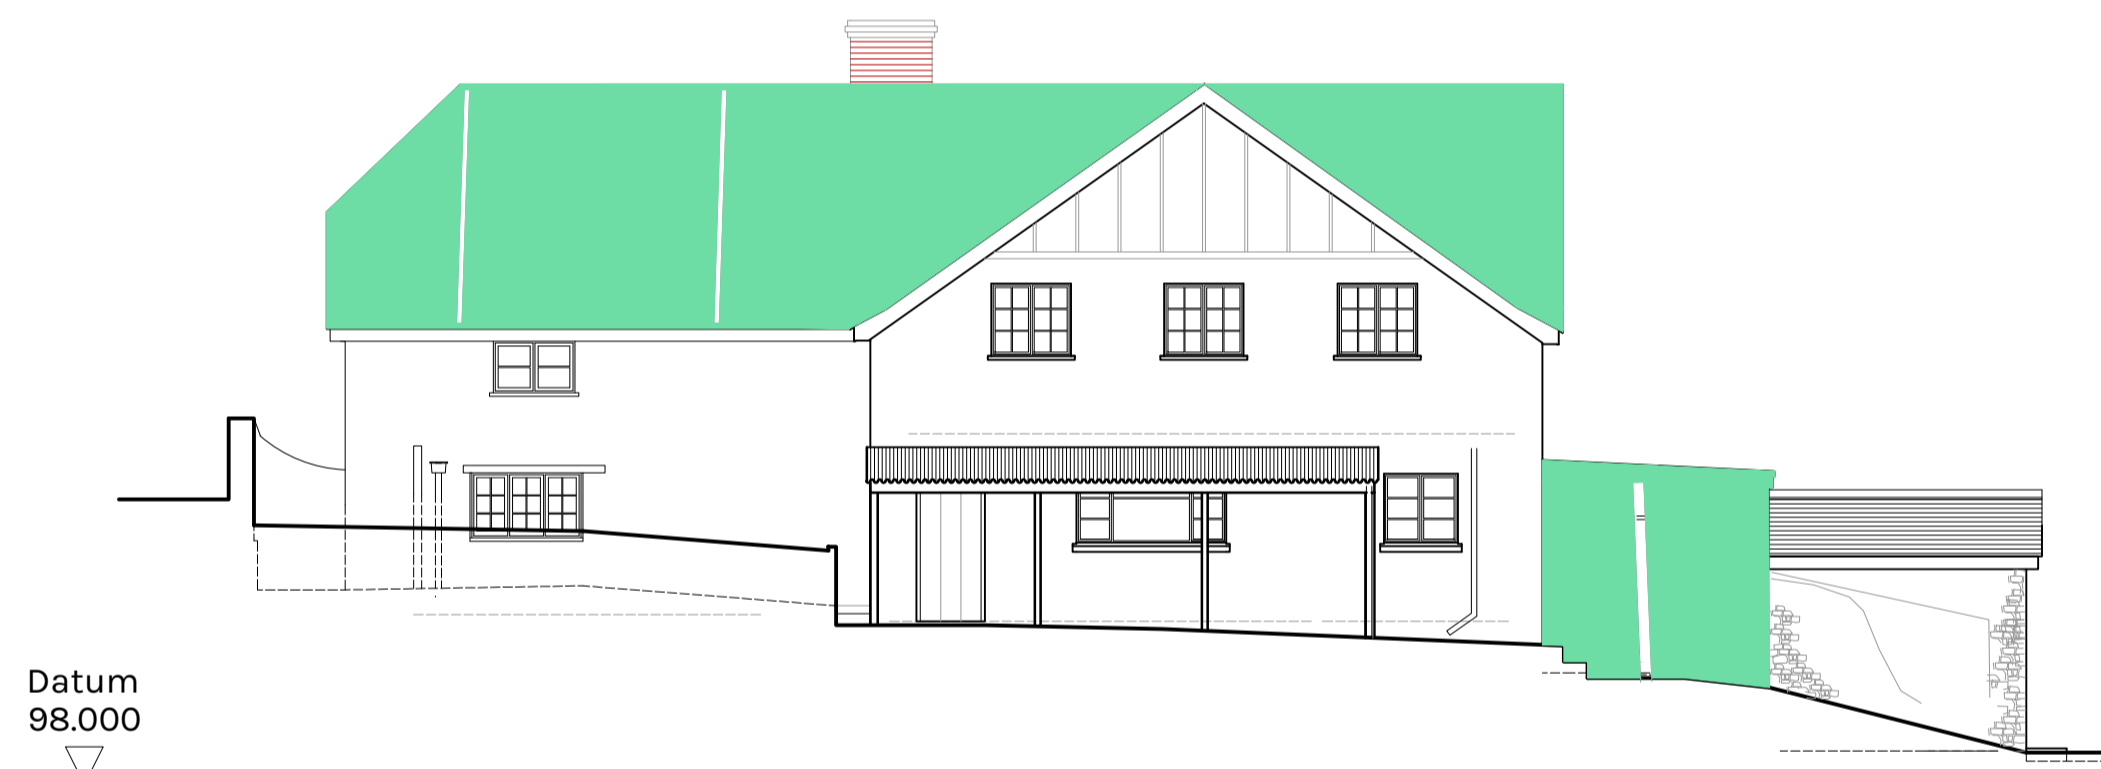


NORTH ELEVATION



WEST ELEVATION

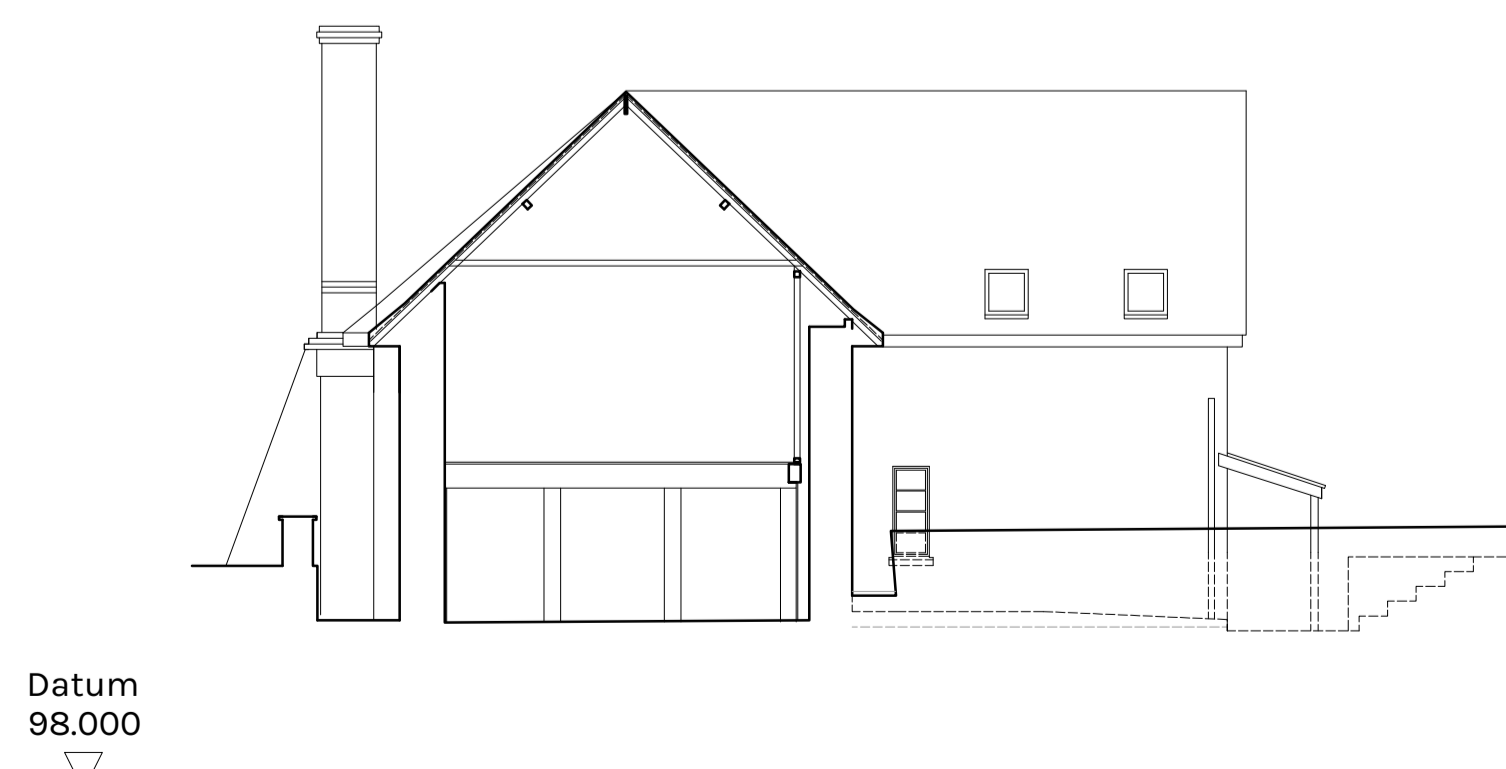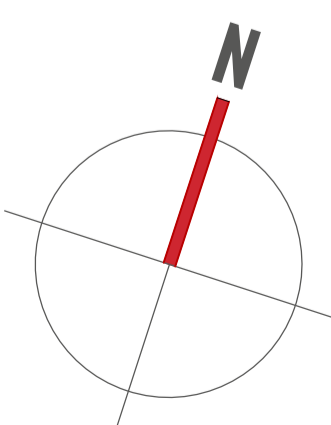

SECTION A-A

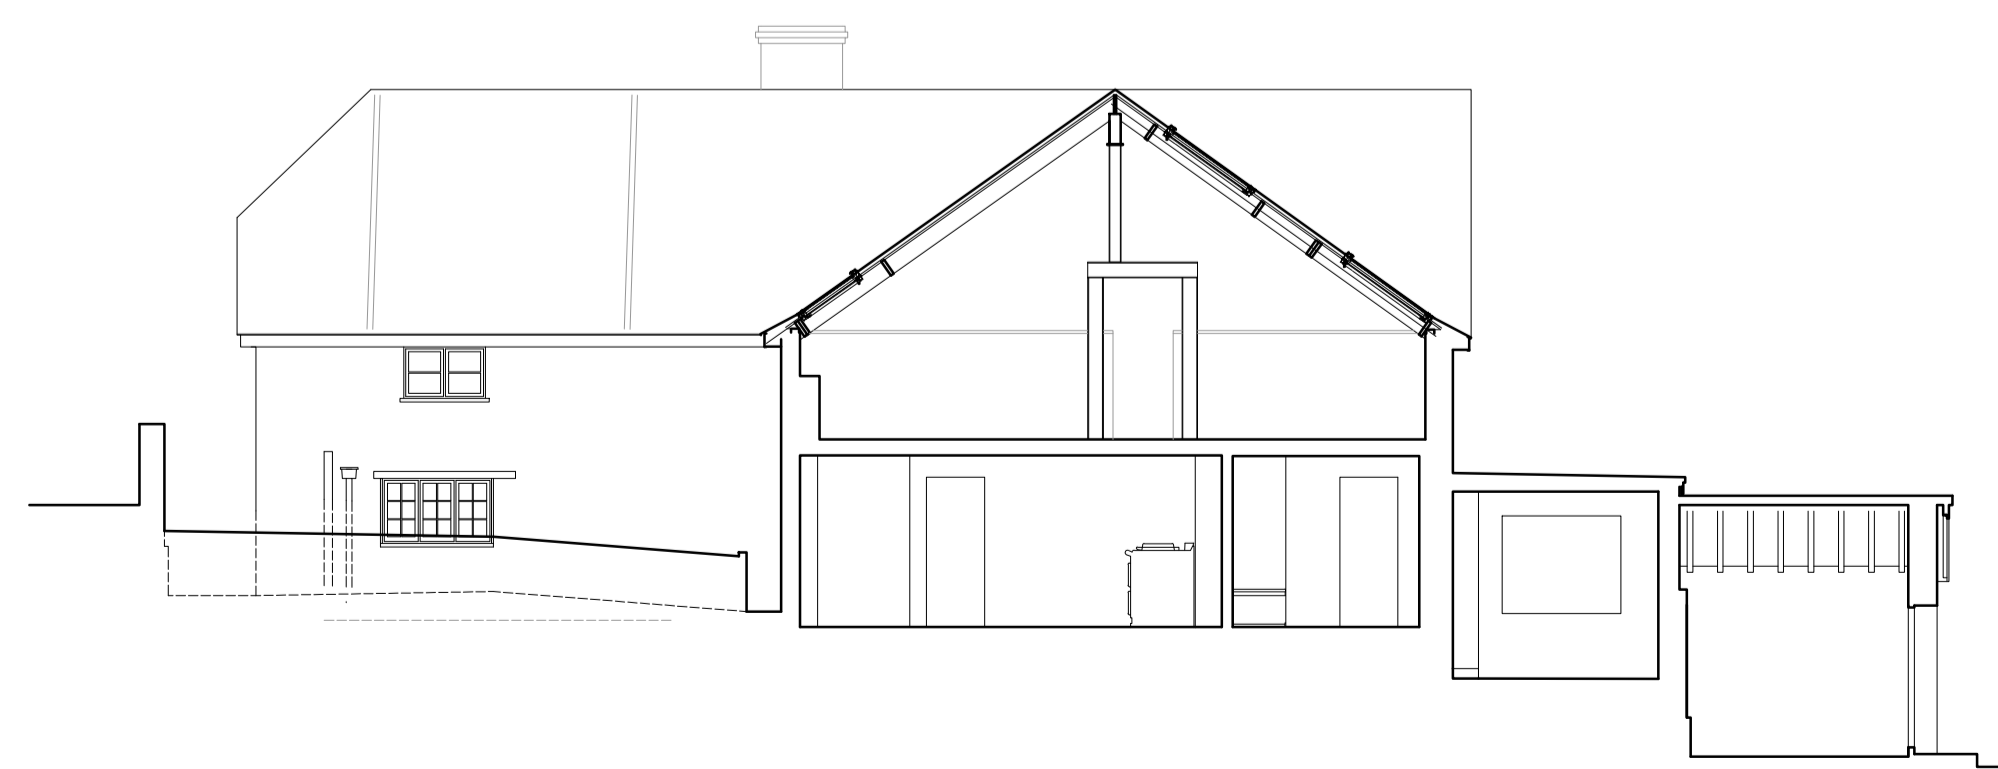

SECTION B-B

Planning and LBC  
Application 22.03.2021

**CRICKMAY  
STARK  
ARCHITECTS**

13-14 Princes Street  
Dorchester  
Dorset  
DT1 1TW  
T 01305 262636  
E info@crickmaystark.co.uk  
www.crickmaystark.co.uk

ELFORD FARMHOUSE  
DALWOOD  
DEVON  
For John Cobley Esq  
SURVEY  
ELEVATIONS AND SECTIONS

SCALE 1:100 @ A1  
DATE March 2019  
DRAWN P. James

19/004/S4