


NORTH ELEVATION

Remove modern cement renders and any underlying cement mortars. Repoint with non-hydraulic lime mortar and re-render with non-hydraulic lime render. Apply Keim mineral paint to rendered surfaces.

Remove the existing door, windows and all associated lintels etc. Form the new window and door openings to include new lintels, reveals, cills etc. Provide new painted timber windows and aluminium bi-fold doors

1960's RANGE

LATER EXTENSION REMOVED AND REPLACED

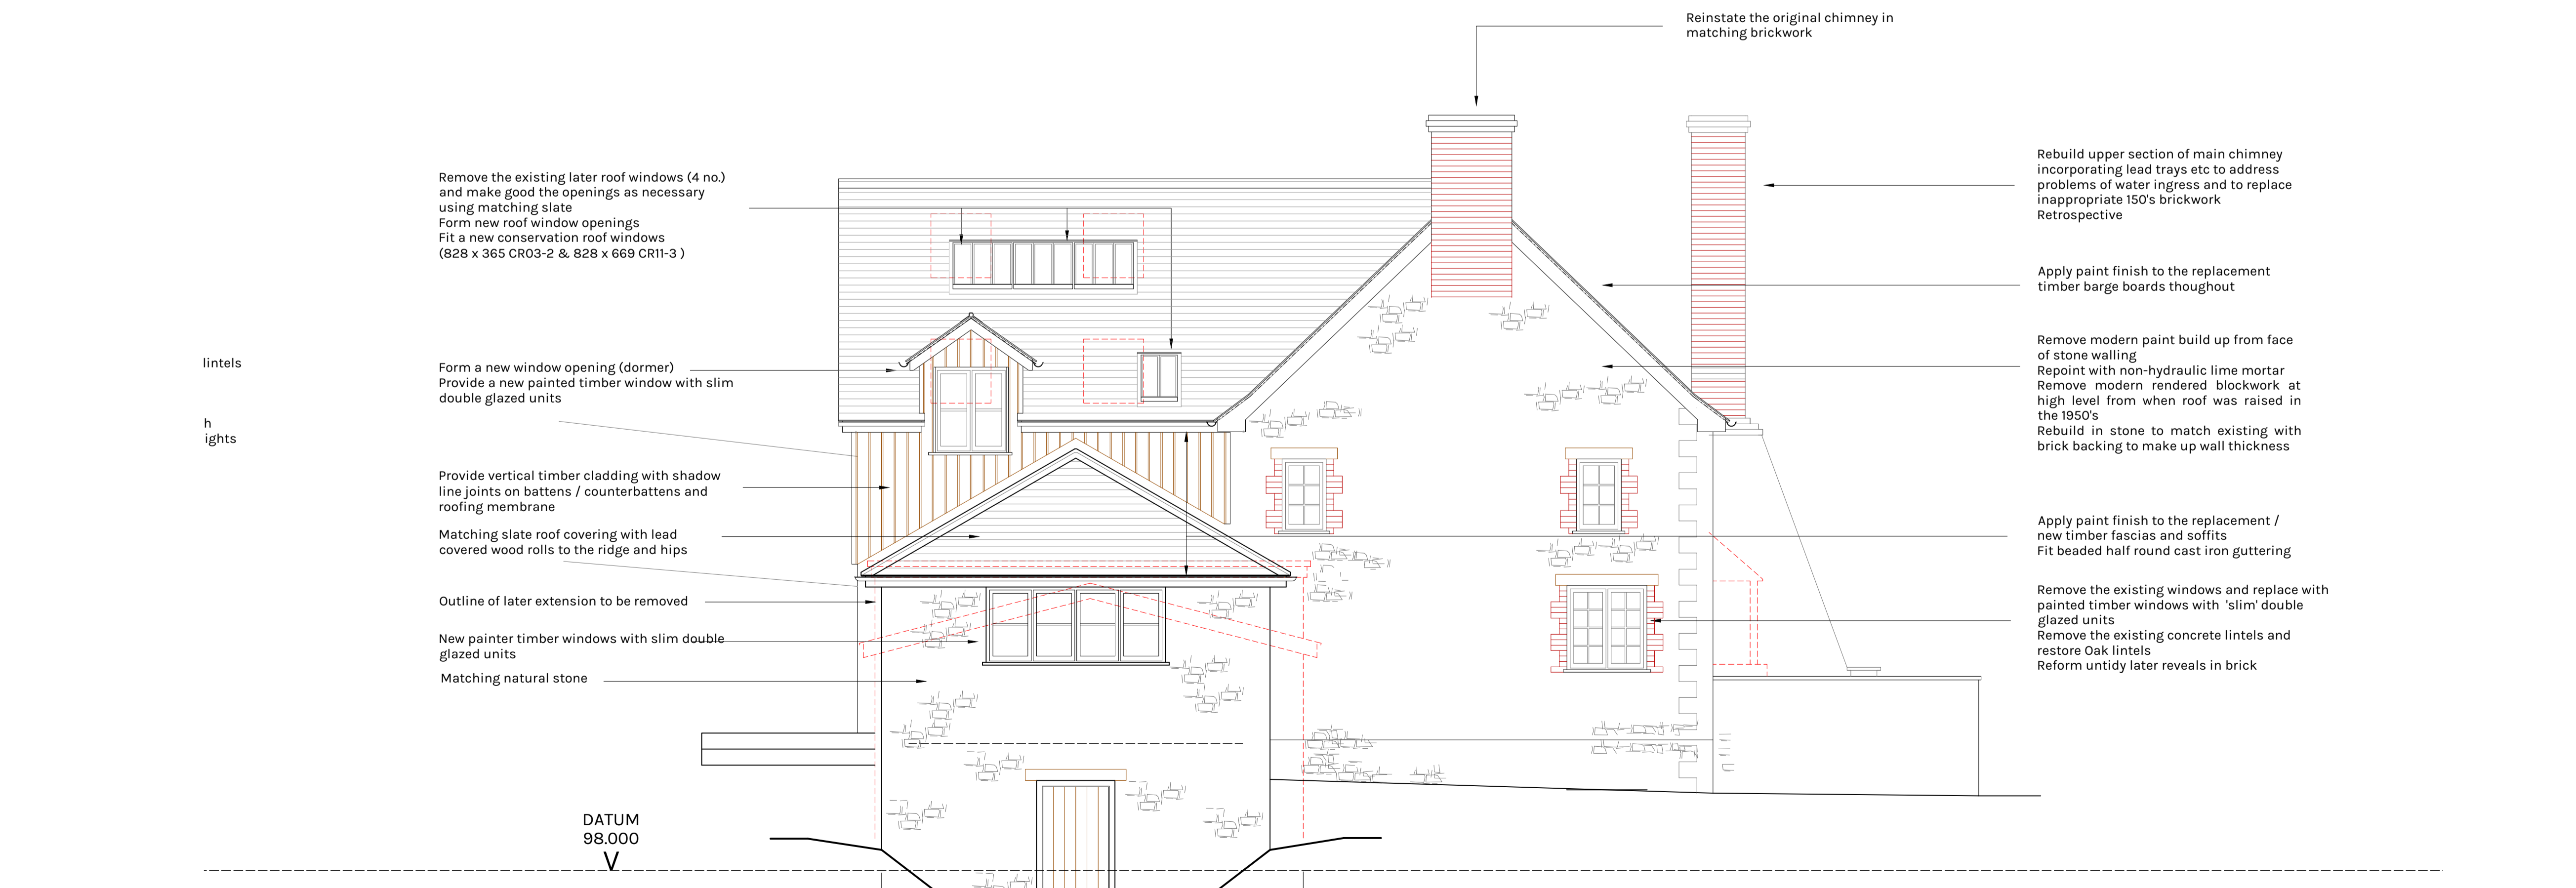

WEST ELEVATION

Provide a new vertical planked oak door

LATER EXTENSION REMOVED AND REPLACED

1:50
0 2.5 5.0 M
COPYRIGHT RESERVED

**Planning and LBC
Application 22.03.2021**

**CRICKMAY
STARK
ARCHITECTS**

13-14 Princes Street
Dorchester
Dorset
DT1 1TW
T 01305 262636
E info@crickmaystark.co.uk
www.crickmaystark.co.uk

ELFORD FARMHOUSE
DALWOOD
DEVON
For John Cobley Esq

SCHEME DESIGN
NORTH AND WEST ELEVATIONS

SCALE 1:50 @ A1
DATE November 2020
DRAWN C.M.Read

19/004/ SK23