







- NOTES:**
1. This drawing is to be read in conjunction with:  
WSM1 - 001 - 006
  2. All dimensions are in mm unless otherwise noted.

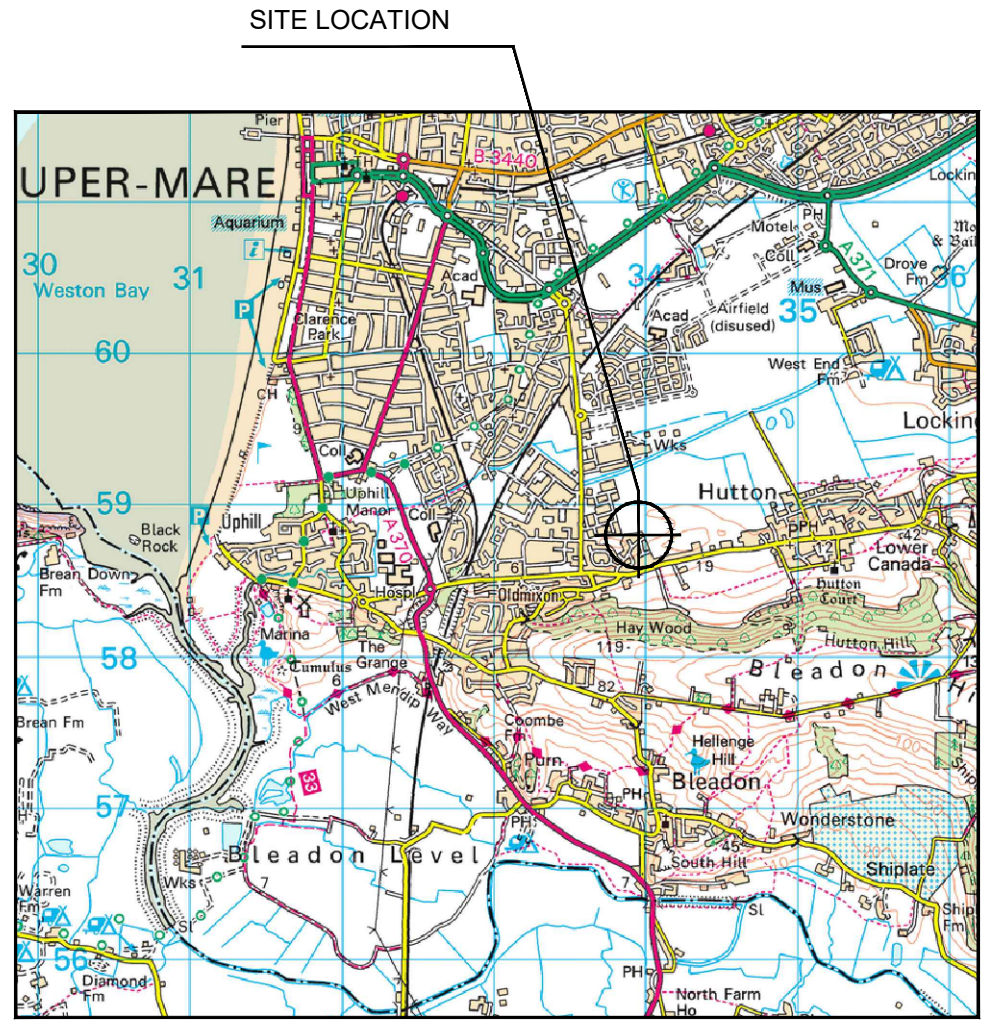

Reproduced by permission of Ordnance Survey on behalf of the Controller of Her Majesty's Stationery Office. All rights reserved. © Crown Copyright licence no. 100035120


**Site Location Plan**  
(SCALE 1:50,000)

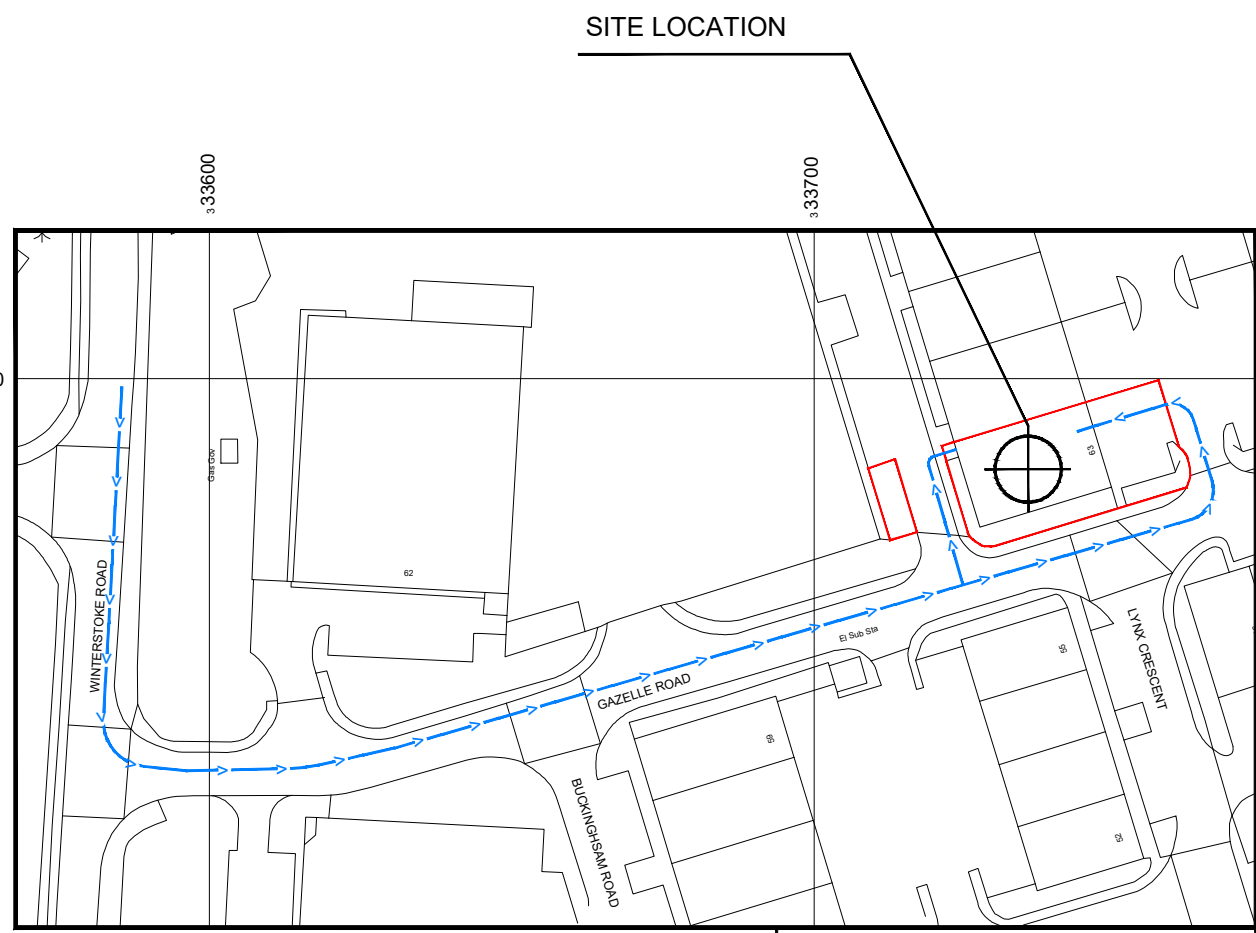  

Reproduced by permission of Ordnance Survey on behalf of the Controller of Her Majesty's Stationery Office. All rights reserved. © Crown Copyright licence no. 100035120

SITE NGR: E: 333736 N: 159084

**Site Demise Plan**  
(SCALE 1:1250)

 

**waldon**

WALDON TELECOM  
PHOENIX HOUSE  
PYRFORD ROAD  
WEST BYFLEET  
SURREY  
KT14 6RA

TEL : 01932 411011  
FAX : 01932 411012

ISS.	JOB No.	DESCRIPTION	Revd	Date	Appd	Date
C	WSM1	2ND FRESH AIR VENT ADDED & MINOR AMENDMENTS	SGS	22/03/21	AW	22/03/21
B	WSM1	A/C CHANGED AND MOVED INSIDE & VENTS REARRANGED + SPLICING FRAMES	SGS	21/01/21	AW	21/01/21
A	WSM1	ISSUED FOR PLANNING	AS	03/09/20	NM	03/09/20

DRAWN	AS	CHECKED	FD	APPROVED	NM
DATE	03/09/20	DATE	03/09/20	DATE	TBC




SCALE: **As Shown**

SITE No.	<b>WSM1</b>	SITE NAME	<b>63 GAZELLE ROAD</b>
TITLE	<b>SITE LOCATION MAPS</b>		
ADDRESS	<b>UNIT 63 GAZELLE ROAD WESTON-SUPER-MARE</b>		
POST CODE	<b>BS24 9ES</b>	DRAWING No.	<b>WSM1 - 001</b>
PURPOSE OF ISSUE:	<b>GENERAL</b>	ISSUE	<b>C</b>


**CityFibre**

15 Bedford Street, London WC2E 9HE t: 0203 5100 602 www.cityfibre.com

- NOTES:**
1. This drawing is to be read in conjunction with:  
WSM1 - 001 - 006
  2. All dimensions are in mm unless otherwise noted.

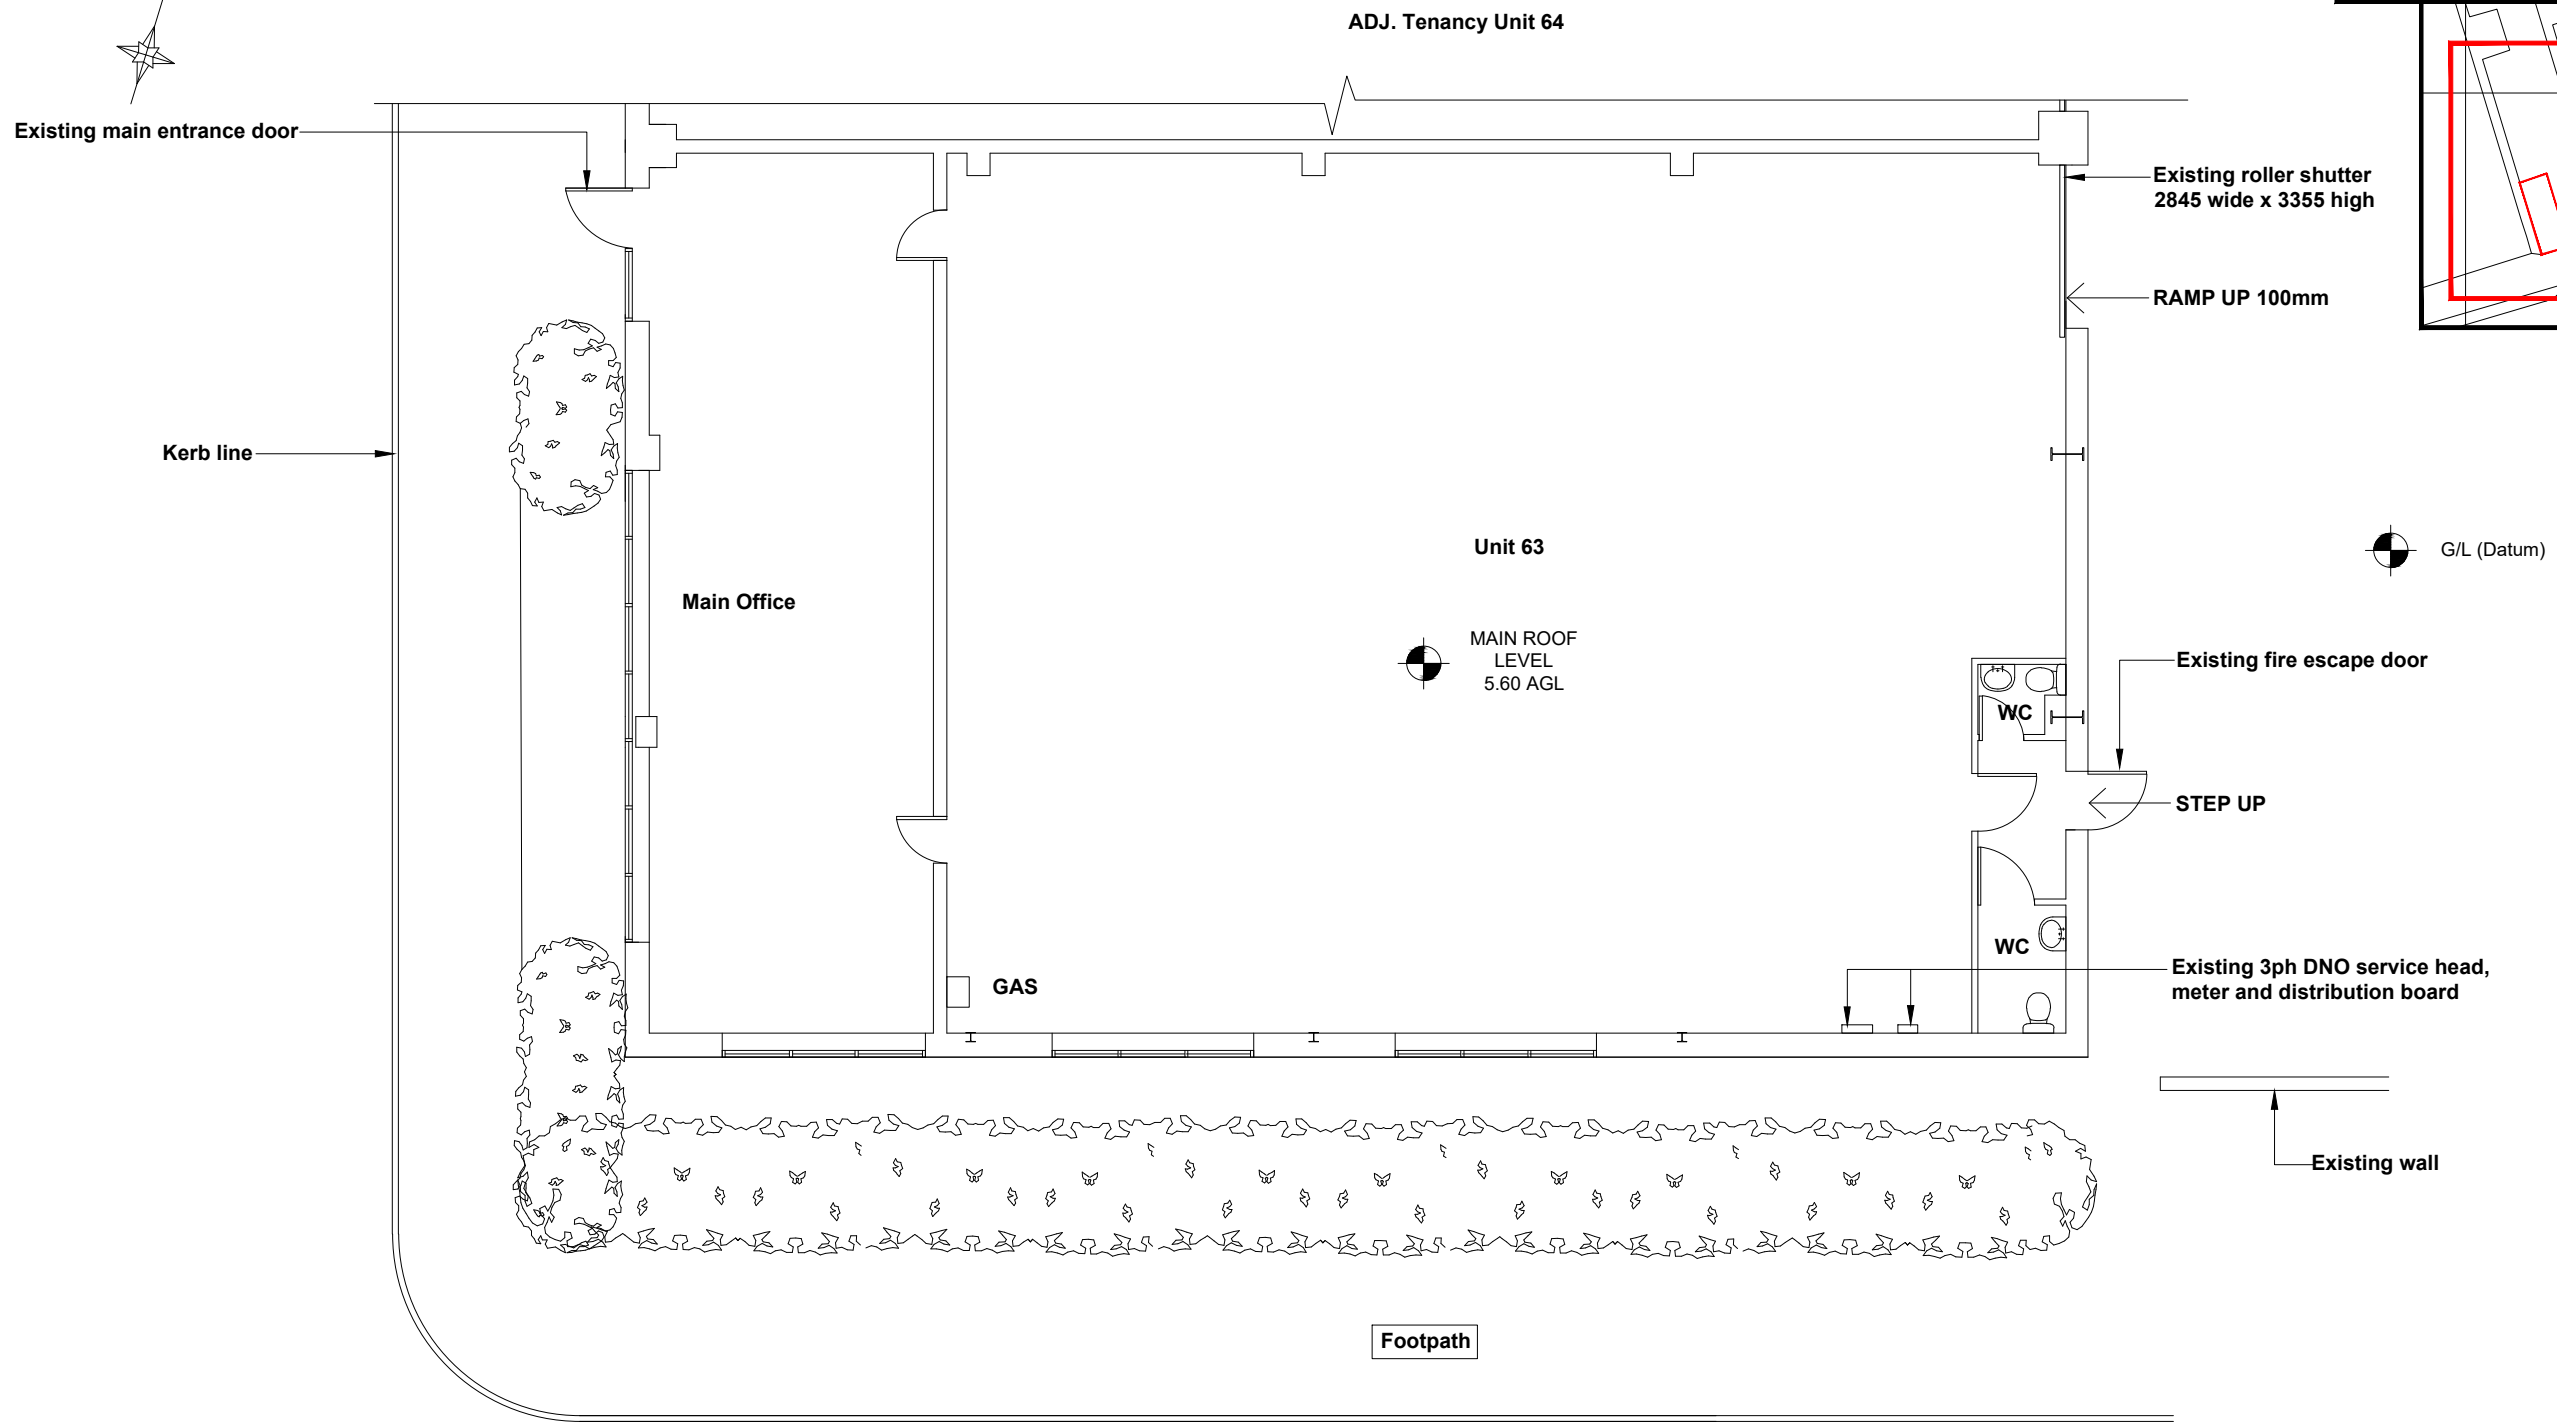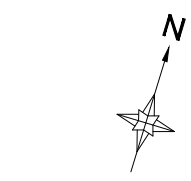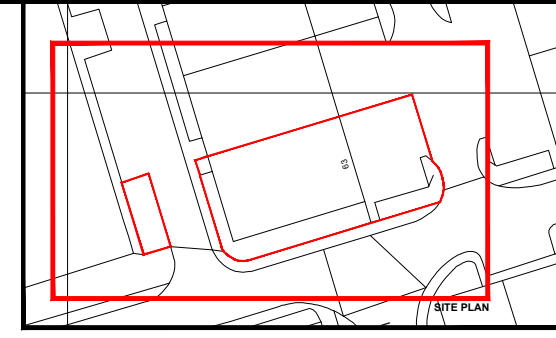

Existing Site Plan  
(SCALE 1:125)

 

**WALDON TELECOM**  
PHOENIX HOUSE  
PYRFORD ROAD  
WEST BYFLEET  
SURREY  
KT14 6RA

TEL : 01932 411011  
FAX : 01932 411012

ISS.	JOB No.	DESCRIPTION	Revd	Date	Appd	Date
C	WSM1	2ND FRESH AIR VENT ADDED & MINOR AMENDMENTS	SGS	22/03/21	AW	22/03/21
B	WSM1	A/C CHANGED AND MOVED INSIDE & VENTS REARRANGED + SPLICING FRAMES	SGS	21/01/21	AW	21/01/21
A	WSM1	ISSUED FOR PLANNING	AS	03/09/20	NM	03/09/20


DRAWN	AS	CHECKED	FD	APPROVED	NM
DATE	03/09/20	DATE	03/09/20	DATE	TBC

SITE No.	<b>WSM1</b>	SITE NAME	<b>63 GAZELLE ROAD</b>
TITLE	<b>EXISTING SITE PLAN</b>		
ADDRESS	<b>UNIT 63 GAZELLE ROAD WESTON-SUPER-MARE</b>		
POST CODE	<b>BS24 9ES</b>	DRAWING No.	<b>WSM1 - 002</b>
PURPOSE OF ISSUE:	<b>GENERAL</b>	ISSUE	<b>C</b>
SCALE:	<b>As Shown</b>		




15 Bedford Street, London WC2E 9HE t: 0203 5100 602 www.cityfibre.com


- NOTES:**
1. This drawing is to be read in conjunction with:  
WSM1 - 001 - 006
  2. All dimensions are in mm unless otherwise noted.
  3. Bushes have been omitted from view for clarity.

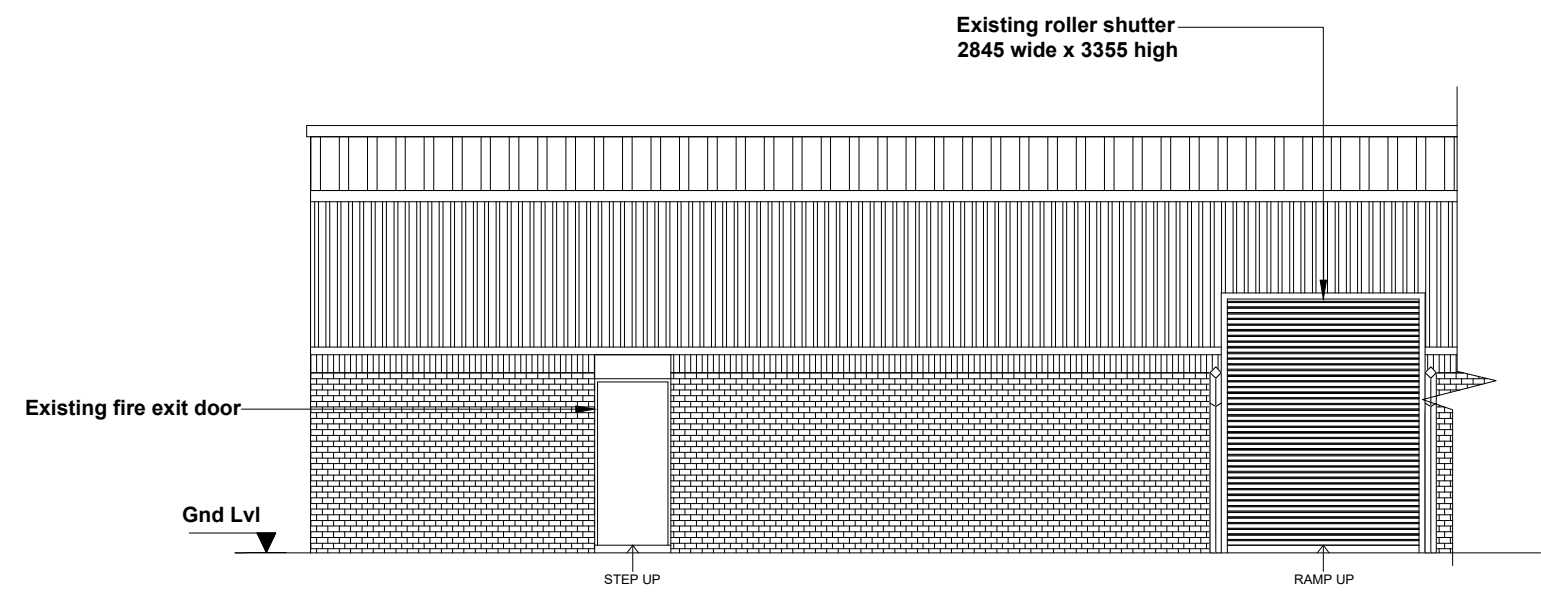

**Existing East Elevation**  
(SCALE 1:100)

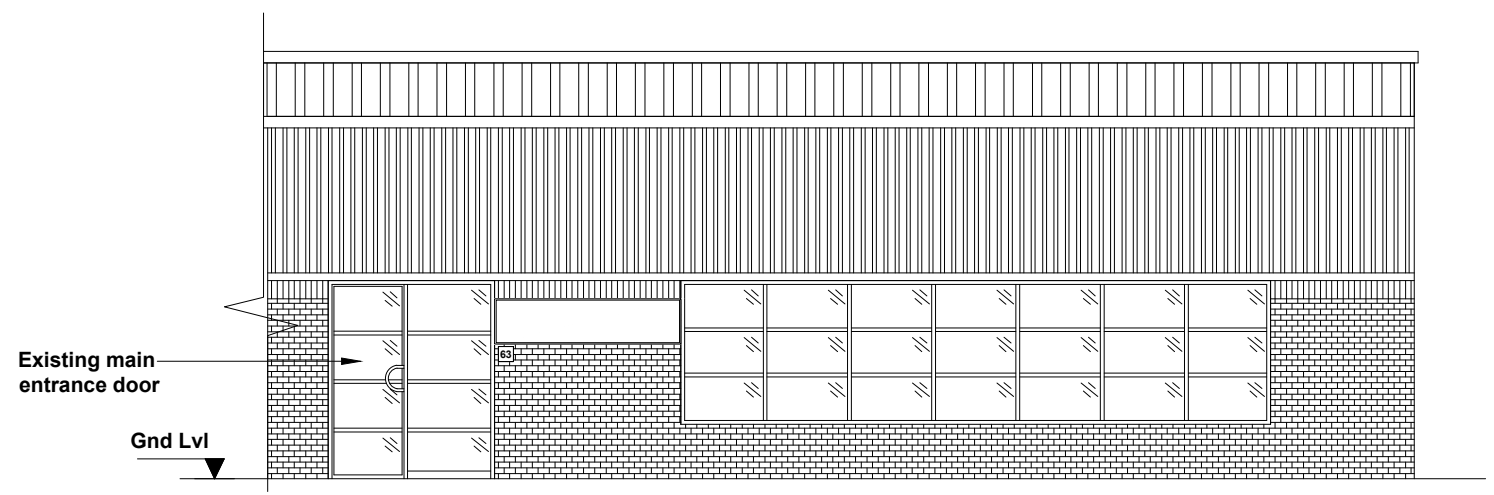

**Existing West Elevation**  
(SCALE 1:100)

 

**WALDON TELECOM**  
PHOENIX HOUSE  
PYRFORD ROAD  
WEST BYFLEET  
SURREY  
KT14 6RA

TEL : 01932 411011  
FAX : 01932 411012

ISS.	JOB No.	DESCRIPTION	Revd	Date	Appd	Date
C	WSM1	2ND FRESH AIR VENT ADDED & MINOR AMENDMENTS	SGS	22/03/21	AW	22/03/21
B	WSM1	A/C CHANGED AND MOVED INSIDE & VENTS REARRANGED + SPLICING FRAMES	SGS	21/01/21	AW	21/01/21
A	WSM1	ISSUED FOR PLANNING	AS	03/09/20	NM	03/09/20


DRAWN	AS	CHECKED	FD	APPROVED	NM
DATE	03/09/20	DATE	03/09/20	DATE	TBC

SCALE: **As Shown**

SITE No.	<b>WSM1</b>	SITE NAME	<b>63 GAZELLE ROAD</b>
TITLE	<b>EXISTING SITE ELEVATION</b>		
ADDRESS	<b>UNIT 63 GAZELLE ROAD WESTON-SUPER-MARE</b>		
POST CODE	<b>BS24 9ES</b>	DRAWING No.	<b>WSM1 - 003</b>
PURPOSE OF ISSUE:	<b>GENERAL</b>	ISSUE	<b>C</b>



15 Bedford Street, London WC2E 9HE t: 0203 5100 602 www.cityfibre.com

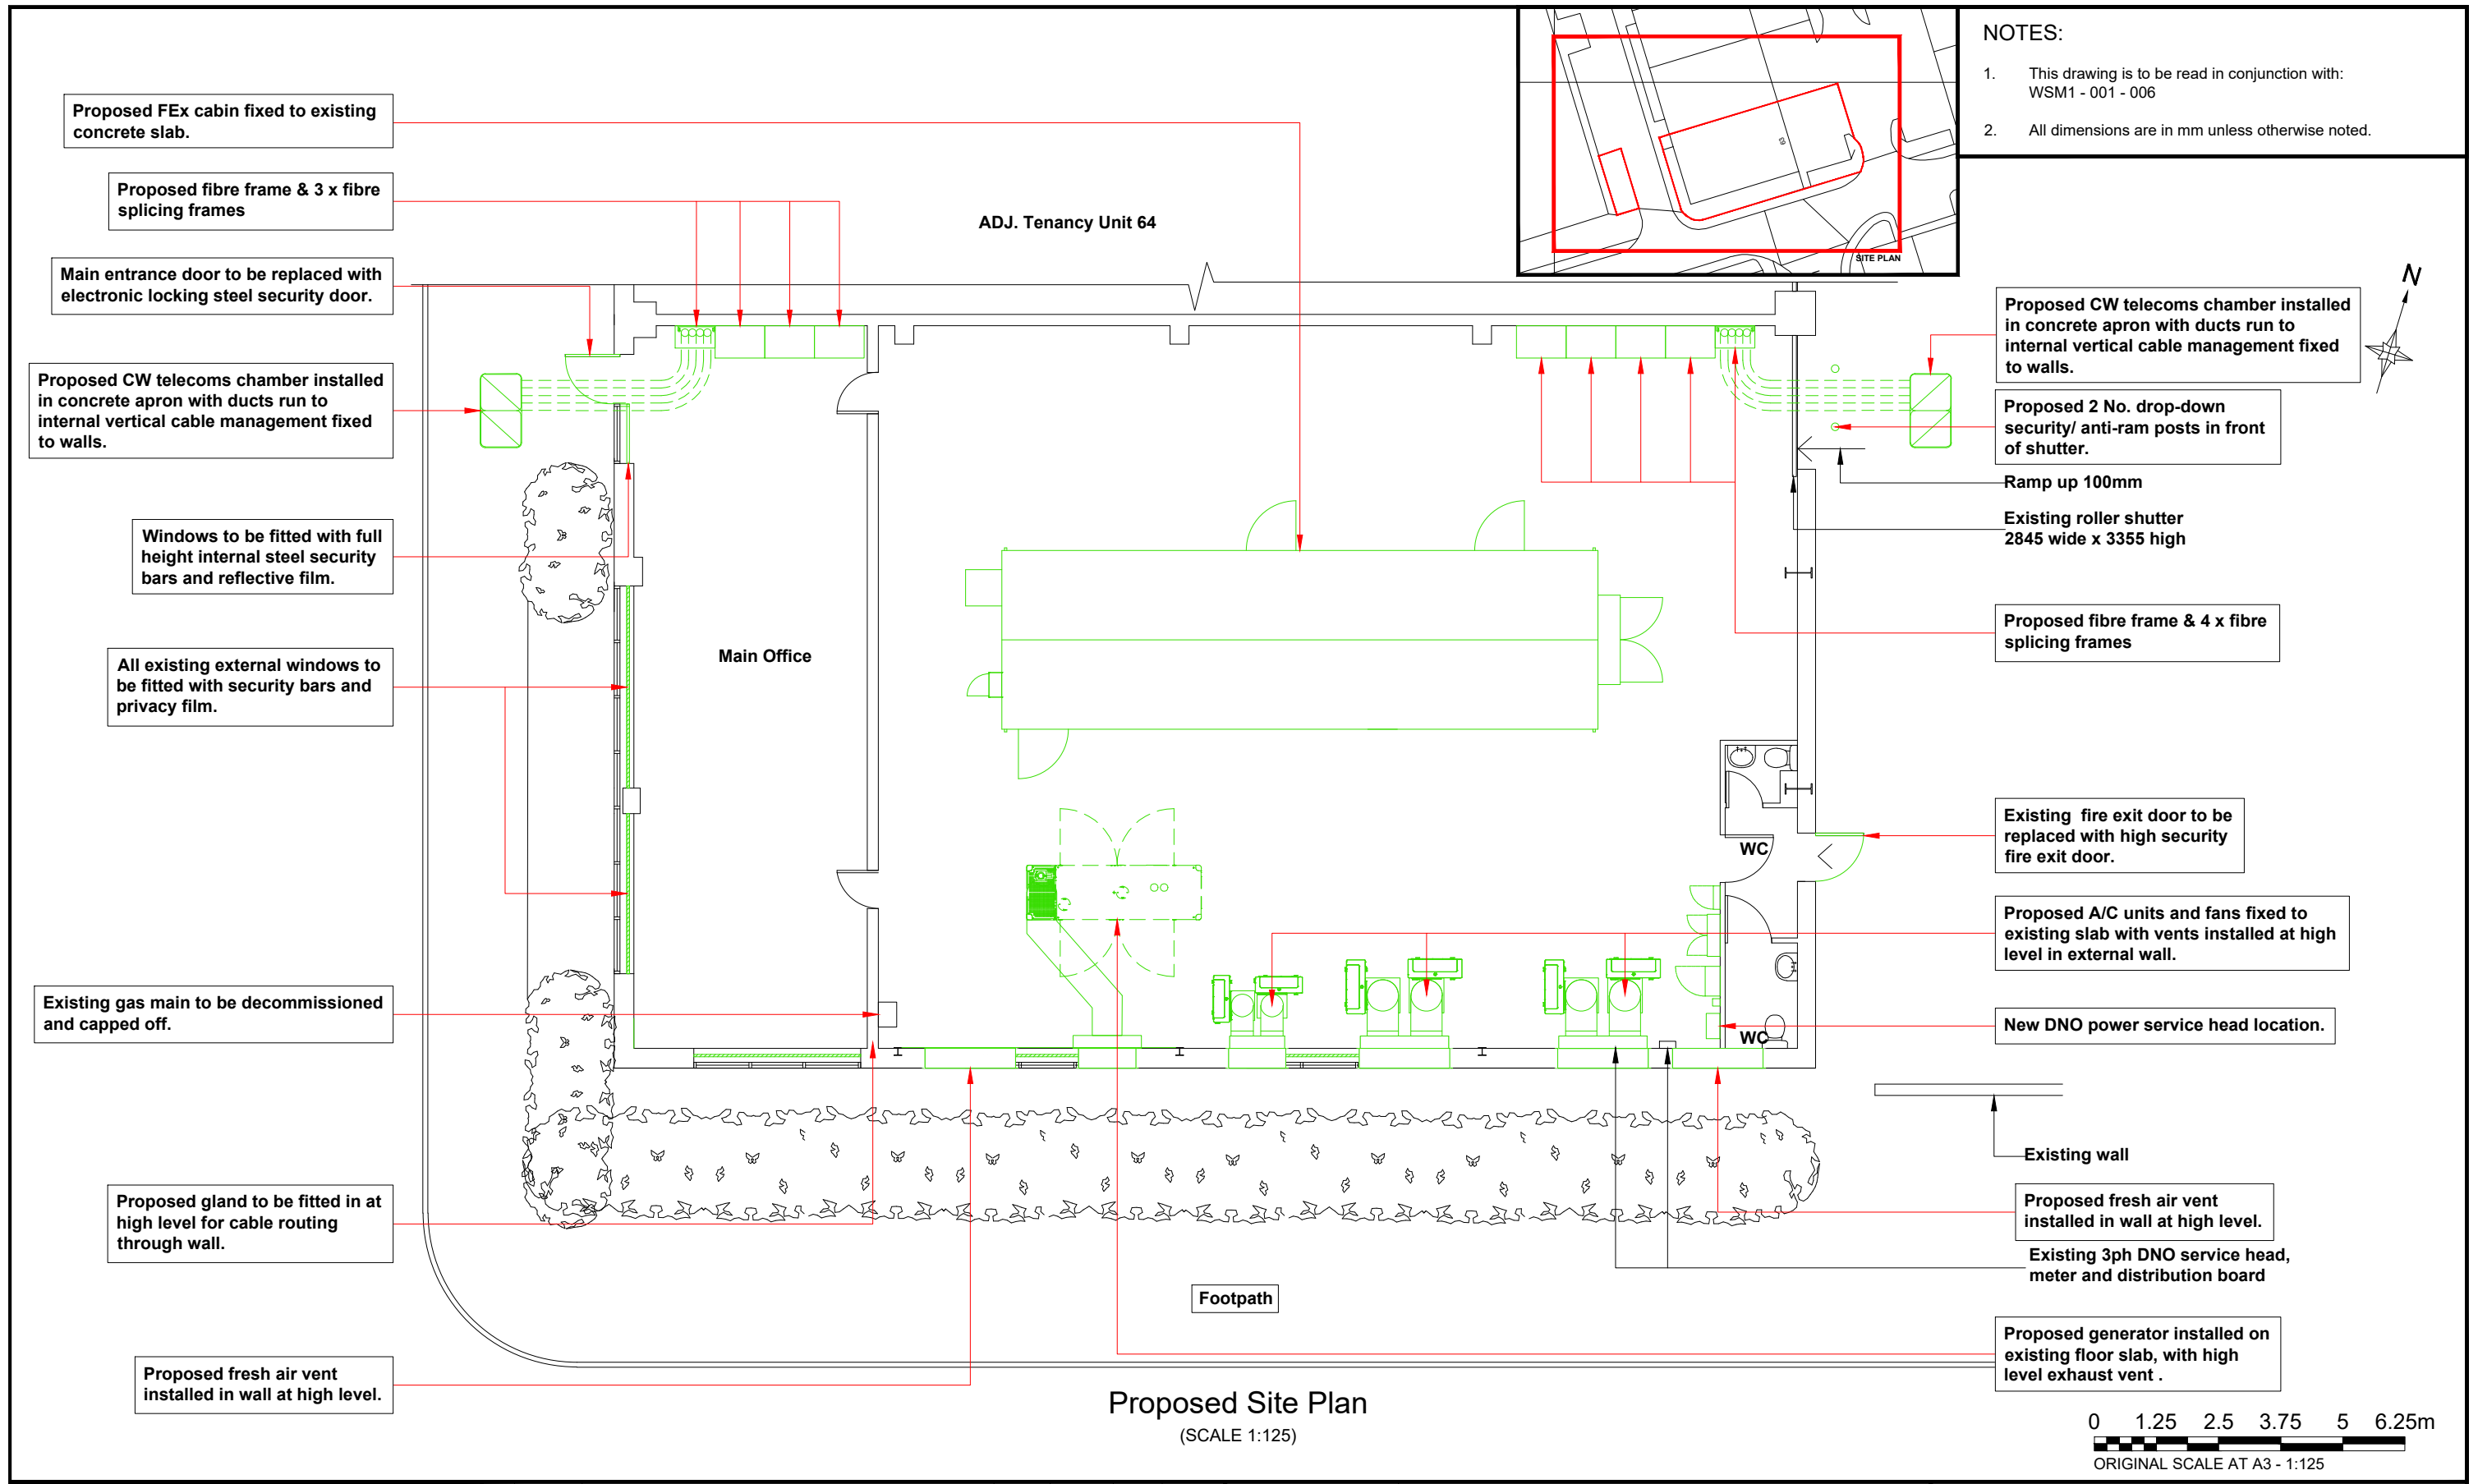

**waldon**

WALDON TELECOM  
PHOENIX HOUSE  
PYRFORD ROAD  
WEST BYFLEET  
SURREY  
KT14 6RA

TEL : 01932 411011  
FAX : 01932 411012

ISS.	JOB No.	DESCRIPTION	Revd	Date	Appd	Date
C	WSM1	2ND FRESH AIR VENT ADDED & MINOR AMENDMENTS	SGS	22/03/21	AW	22/03/21
B	WSM1	A/C CHANGED AND MOVED INSIDE & VENTS REARRANGED + SPLICING FRAMES	SGS	21/01/21	AW	21/01/21
A	WSM1	ISSUED FOR PLANNING	AS	03/09/20	NM	03/09/20




DRAWN	AS	CHECKED	FD	APPROVED	NM	SCALE:
DATE		DATE		DATE	TBC	
	AS		FD			<b>As Shown</b>
	03/09/20		03/09/20			

SITE No.	<b>WSM1</b>	SITE NAME	<b>63 GAZELLE ROAD</b>
TITLE	<b>PROPOSED SITE PLAN</b>		
ADDRESS	<b>UNIT 63 GAZELLE ROAD WESTON-SUPER-MARE</b>		
POST CODE	<b>BS24 9ES</b>	DRAWING No.	<b>WSM1 - 004</b>
PURPOSE OF ISSUE:	<b>GENERAL</b>	ISSUE	<b>C</b>

**CityFibre**

15 Bedford Street, London WC2E 9HE t: 0203 5100 602 www.cityfibre.com

- NOTES:**
1. This drawing is to be read in conjunction with:  
WSM1 - 001 - 006
  2. All dimensions are in mm unless otherwise noted.
  3. Bushes have been omitted from view for clarity.

 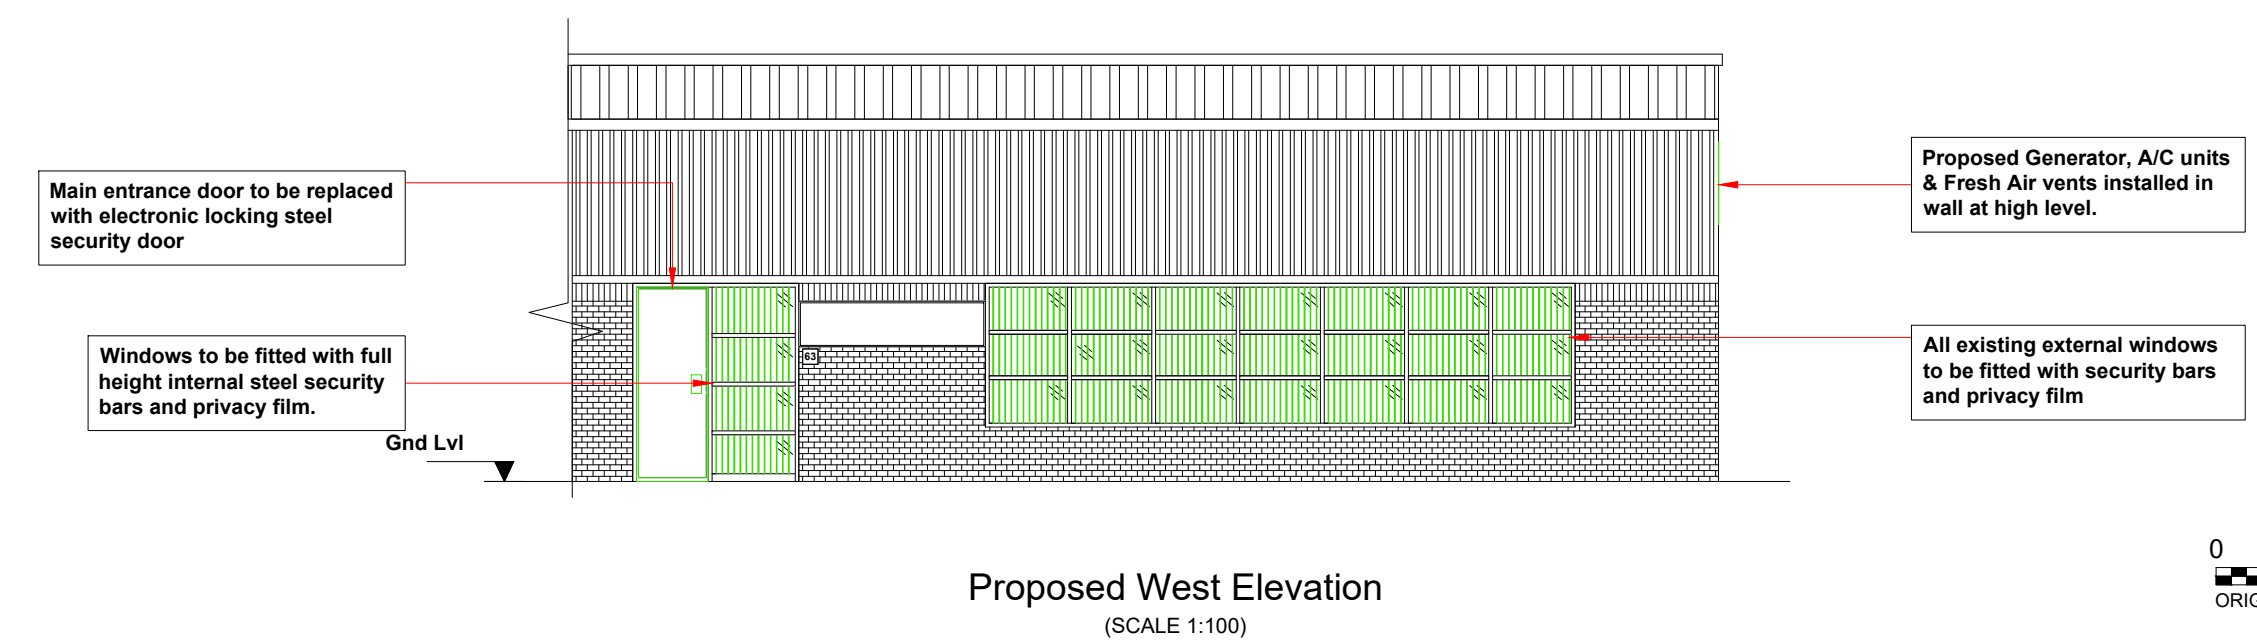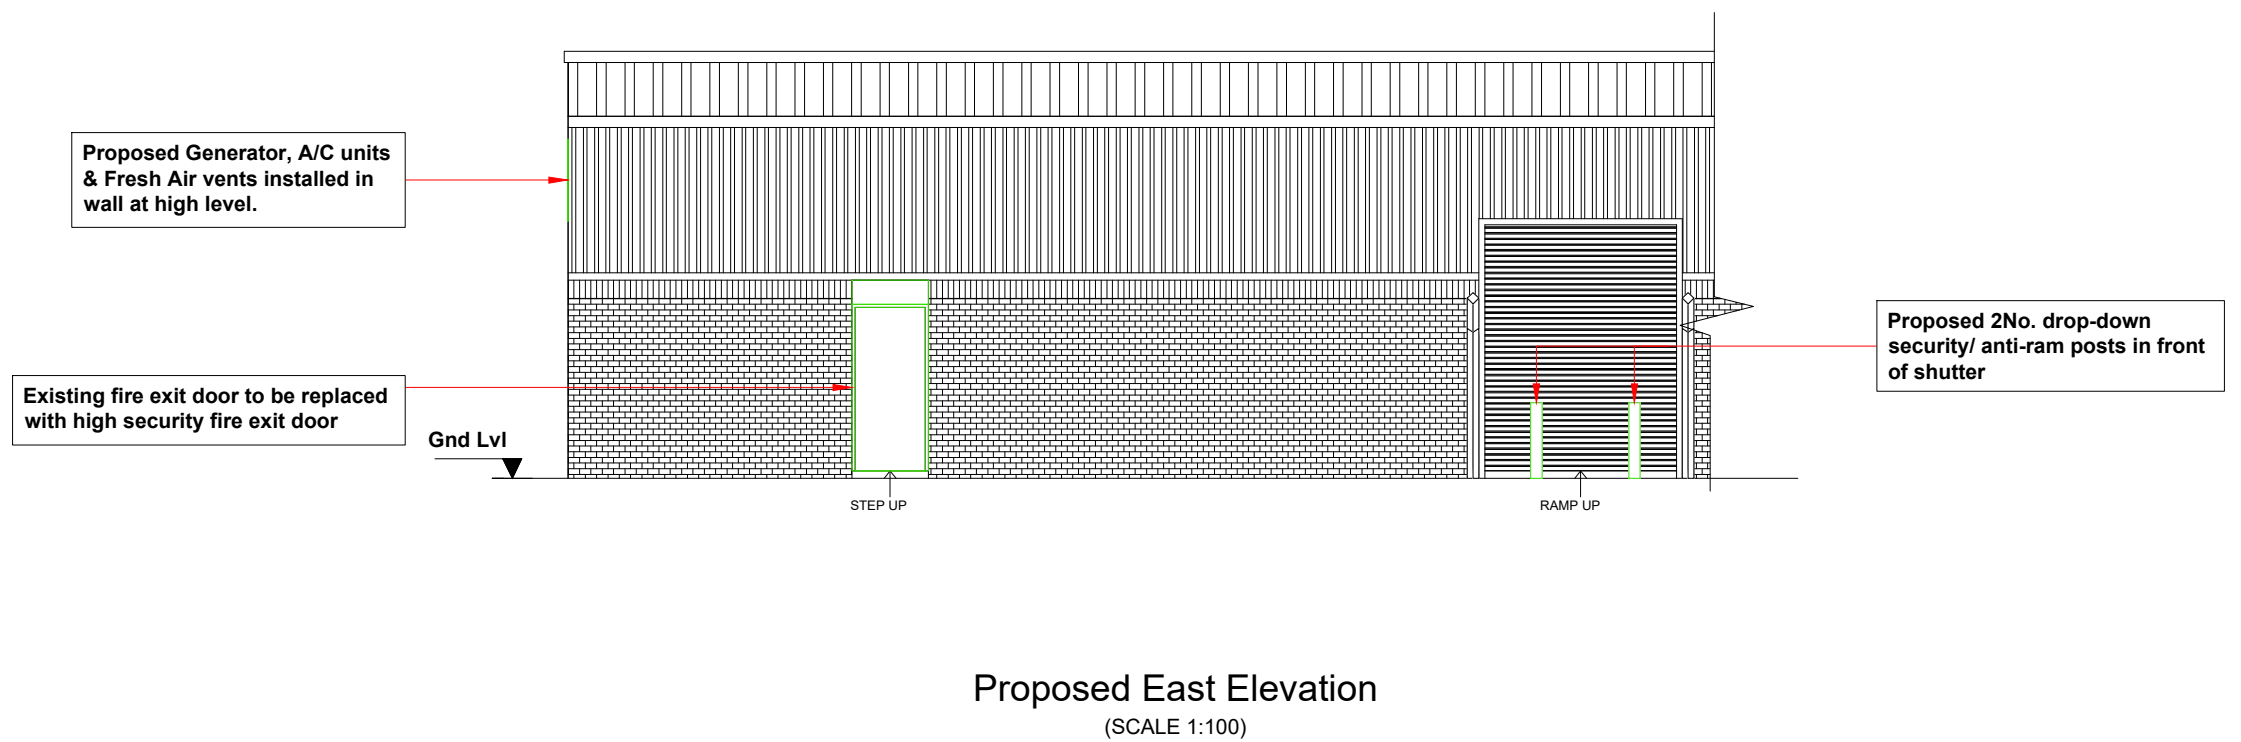

**waldon**  
WALDON TELECOM  
PHOENIX HOUSE  
PYRFORD ROAD  
WEST BYFLEET  
SURREY  
KT14 6RA  
TEL : 01932 411011  
FAX : 01932 411012

ISS.	JOB No.	DESCRIPTION	Revd	Date	Appd	Date
C	WSM1	2ND FRESH AIR VENT ADDED & MINOR AMENDMENTS	SGS	22/03/21	AW	22/03/21
B	WSM1	A/C CHANGED AND MOVED INSIDE & VENTS REARRANGED + SPLICING FRAMES	SGS	21/01/21	AW	21/01/21
A	WSM1	ISSUED FOR PLANNING	AS	03/09/20	NM	03/09/20


DRAWN	AS	CHECKED	FD	APPROVED	NM
DATE	03/09/20	DATE	03/09/20	DATE	TBC

SCALE: **As Shown**


SITE No.	<b>WSM1</b>	SITE NAME	<b>63 GAZELLE ROAD</b>
TITLE	<b>PROPOSED SITE ELEVATION</b>		
ADDRESS	<b>UNIT 63 GAZELLE ROAD WESTON-SUPER-MARE</b>		
POST CODE	<b>BS24 9ES</b>	DRAWING No.	<b>WSM1 - 005</b>
PURPOSE OF ISSUE:	<b>GENERAL</b>	ISSUE	<b>C</b>

**CityFibre**  
15 Bedford Street, London WC2E 9HE t: 0203 5100 602 www.cityfibre.com

- NOTES:**
1. This drawing is to be read in conjunction with:  
WSM1 - 001 - 006
  2. All dimensions are in mm unless otherwise noted.
  3. Bushes have been omitted from view for clarity.

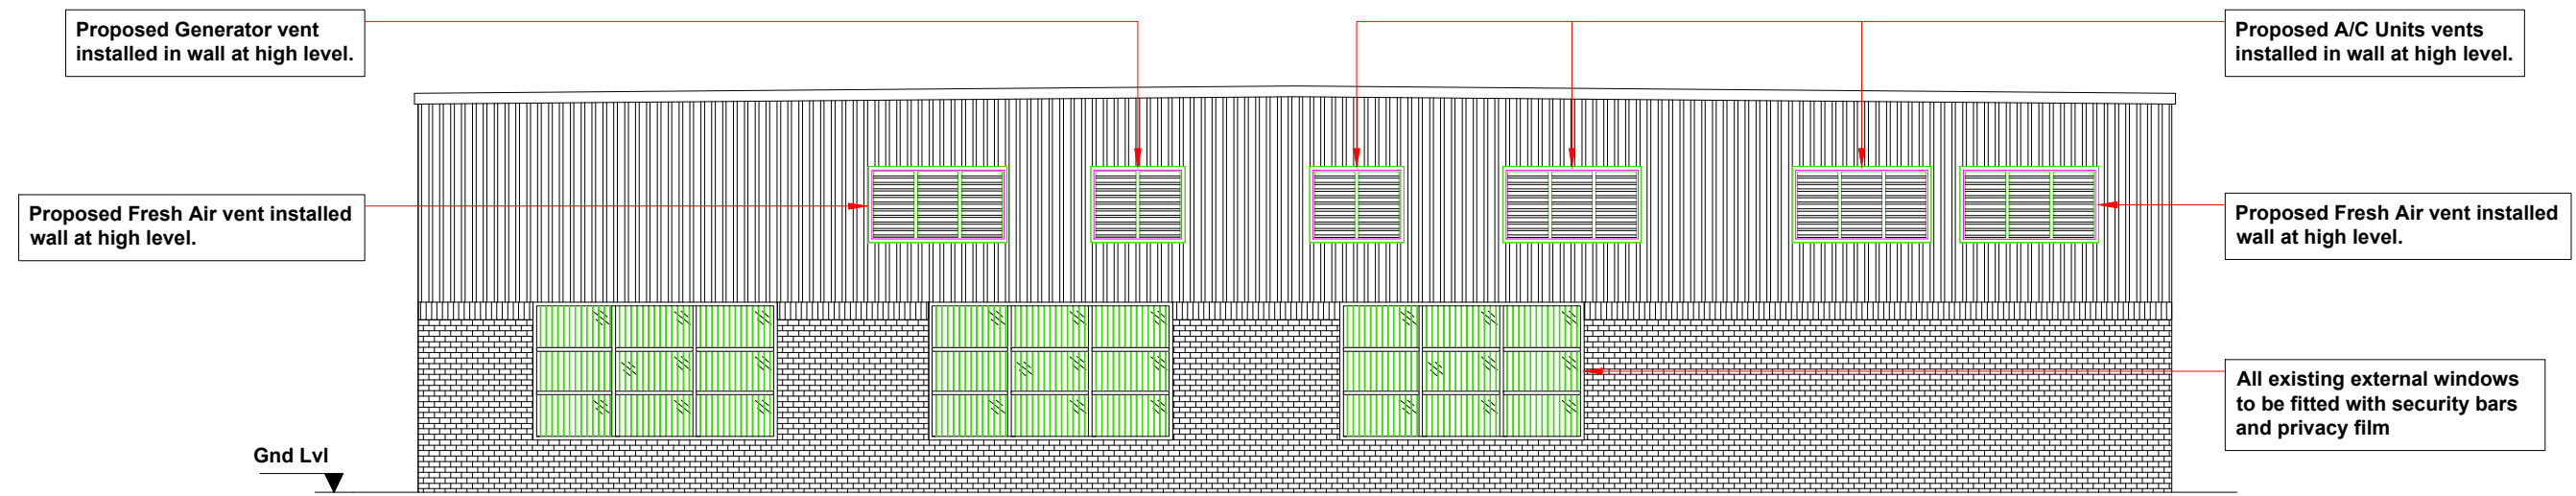

Proposed South Elevation  
(SCALE 1:100)

 

**waldon**  
WALDON TELECOM  
PHOENIX HOUSE  
PYRFORD ROAD  
WEST BYFLEET  
SURREY  
KT14 6RA  
TEL : 01932 411011  
FAX : 01932 411012

ISS.	JOB No.	DESCRIPTION	Revd	Date	Appd	Date
C	WSM1	2ND FRESH AIR VENT ADDED & MINOR AMENDMENTS	SGS	22/03/21	AW	22/03/21
B	WSM1	A/C CHANGED AND MOVED INSIDE & VENTS REARRANGED + SPLICING FRAMES	SGS	21/01/21	AW	21/01/21
A	WSM1	ISSUED FOR PLANNING	AS	03/09/20	NM	03/09/20

DRAWN	AS	CHECKED	FD	APPROVED	NM
DATE		DATE		DATE	
	03/09/20		03/09/20		TBC

SCALE: **As Shown**

SITE No.	<b>WSM1</b>	SITE NAME	<b>63 GAZELLE ROAD</b>
TITLE	<b>PROPOSED SITE ELEVATION</b>		
ADDRESS	<b>UNIT 63 GAZELLE ROAD WESTON-SUPER-MARE</b>		
POST CODE	<b>BS24 9ES</b>	DRAWING No.	<b>WSM1 - 006</b>
PURPOSE OF ISSUE:	<b>GENERAL</b>	ISSUE	<b>C</b>

**CityFibre**  
15 Bedford Street, London WC2E 9HE t: 0203 5100 602 www.cityfibre.com