


01 | Ground Floor Plan (Proposed)



02 | Transverse Section

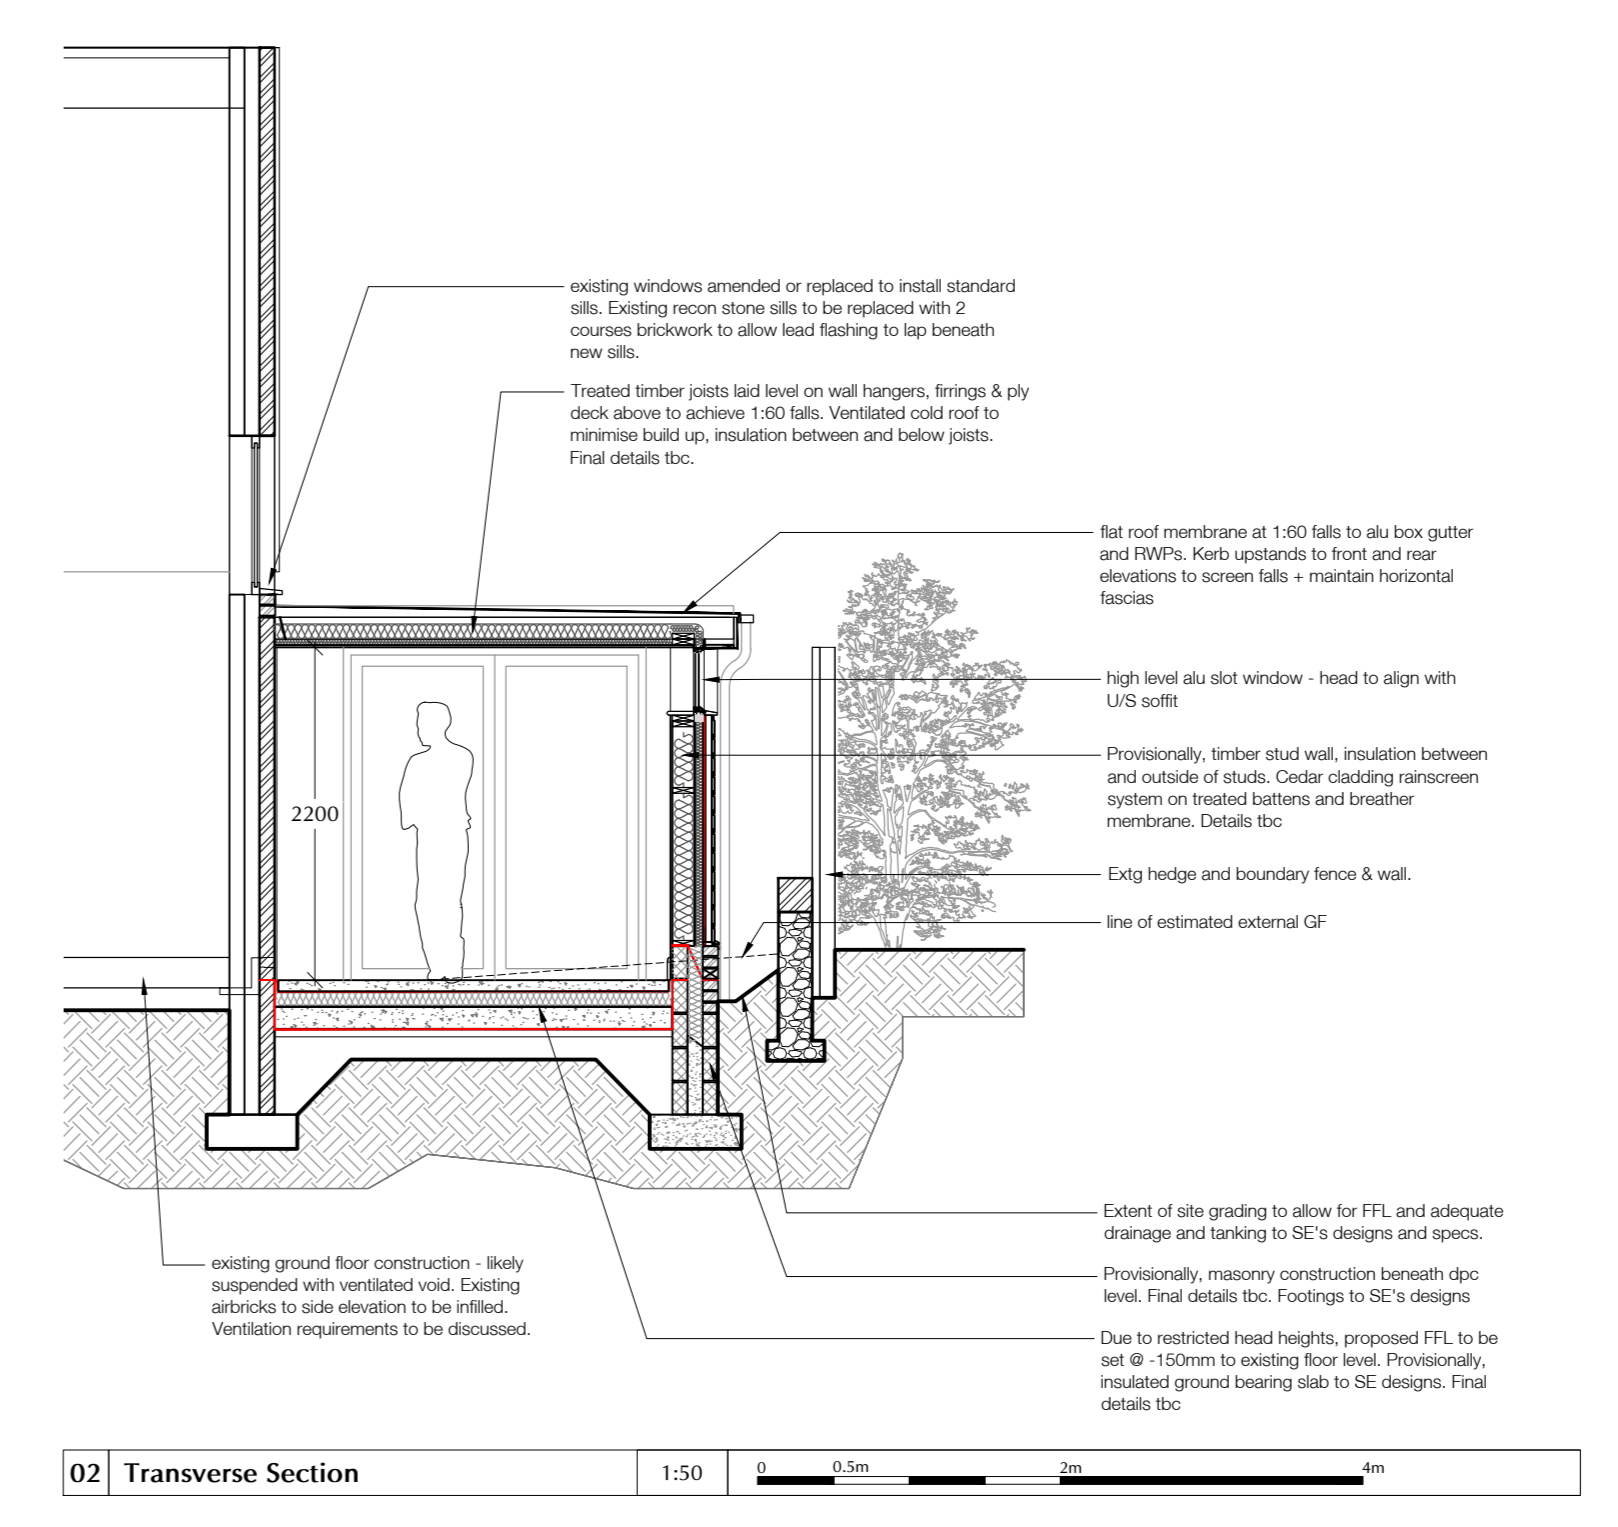

03 | Front Elevation



04 | Side Elevation



05 | Rear Elevation



06 | Side Elevation (as existing)

Legal Info
 1. ©2024 Rayner Davies Architects. Drawing not for construction. All dimensions are given in millimeters unless otherwise stated.
 2. All survey information is the client's responsibility. Check all dimensions on site. Site boundaries are confirmed by survey records with reference to title block.
 3. This drawing is intended for use by the commissioning client only. RDA do not accept any liability in any third party for the information herein.

REVISIONS

DWG TITLE			
Chapel House, Scarrington			
DWG TITLE			
Proposed Extension Plan + Elevations + Section			
DATE	BY	CHECKED BY	A0
19/03/21	JMG		
DWG NO.	REV.	STATUS	
2885(08)001	-	Planning	

Rayner Davies Architects
 Nottingham | Kent
 2 St. Peter's Gate
 Nottingham
 NG1 2JG
 01169473850
 www.rd-architects.co.uk