


Site Plan 1:200

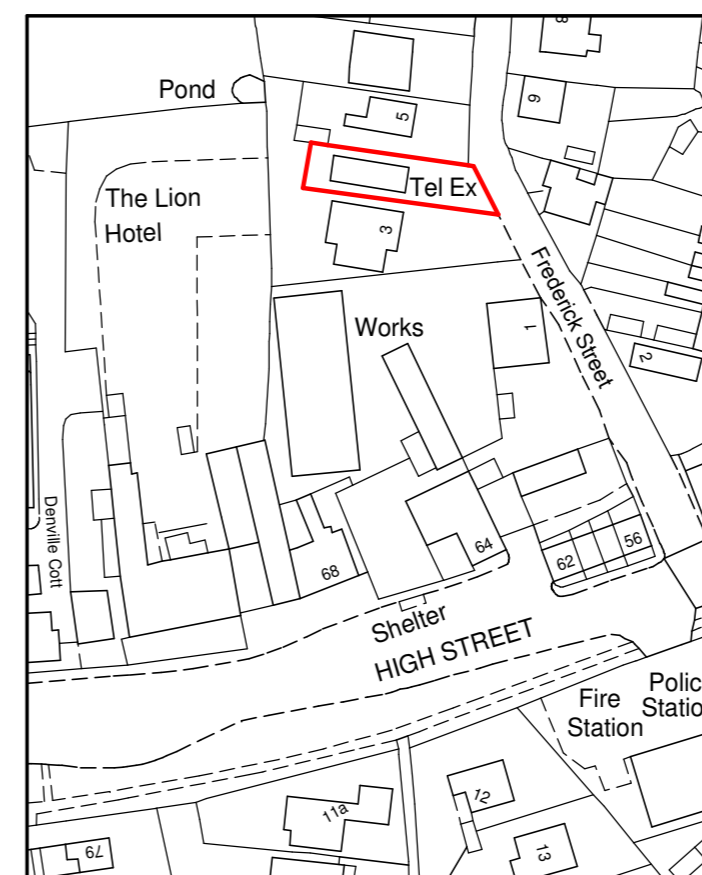

Location Plan 1:1250

--	--	--

No.	Revision/Issue	Date

All dimensions and setting out to be checked on site prior to commencement of works. Any discrepancies to be reported.
 Written dimensions to be used in preference over scaled dimensions.
 See structural engineers calculations for all steelwork details.



MWT
 Architecture Ltd
 4 Ashford Close
 Aylesbury
 Bucks
 HP21 9TW
 07753 827008
 matt@mwtarchitecture.co.uk
 www.mwtarchitecture.co.uk

Drawing
Site and Location Plans

Project Name and Address
Proposed dwelling
Former BT exchange
Frederick Street
Waddesdon

Client Mr J Radwell	
Date February 2021	Drawing number 21/0167/04
Scale 1:500, 1:1250 (A2)	Rev -