


EXISTING GROUND FLOOR PLAN



PROPOSED GROUND FLOOR PLAN

- NOTES
1. DO NOT SCALE FROM THIS DRAWING, WORK TO FIGURED DIMENSIONS ONLY.
  2. ALL DIMENSIONS TO BE CHECKED ON SITE. ANY ERRORS OR OMISSIONS TO BE REFERRED TO BECKER DESIGN PRIOR TO COMMENCEMENT OF WORKS.
  3. THIS DRAWING IS TO BE READ IN CONJUNCTION WITH ALL RELEVANT ARCHITECTS, SERVICES, ENGINEERS DRAWINGS & SPECIFICATIONS.
  4. THIS DRAWING IS THE PROPERTY OF BECKER DESIGN & PLANNING. IT MUST NOT BE COPIED, REPRODUCED OR OTHERWISE USED WITHOUT PRIOR CONSENT.

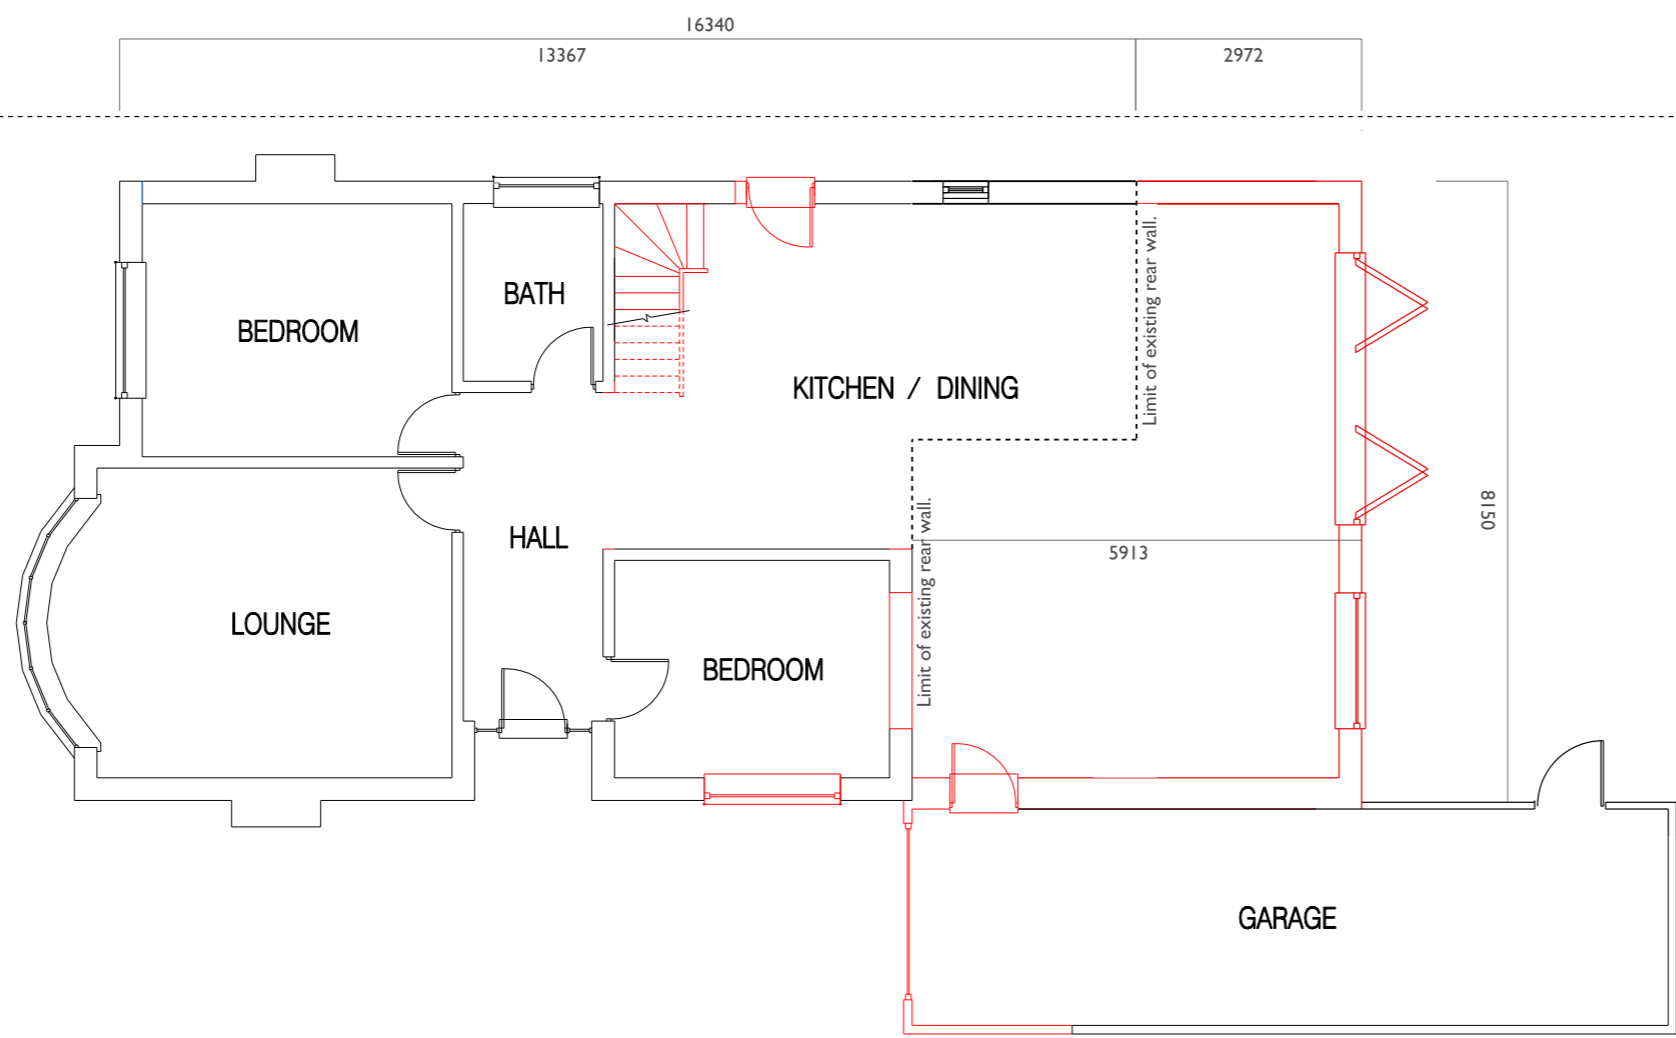

© 2020 BECKER DESIGN. ALL RIGHTS RESERVED



BECKER DESIGN  
& Partners

+44 (0)1276 537272  
sm@beckerdesign.co.uk  
www.beckerdesign.co.uk



ARCHITECTURE - PLANNING - DESIGN

PROJECT		
5 JUNCTION ROAD LIGHTWATER		
PROPOSED PLANS & ELEVATIONS		
CLIENT		
KAPUR		
SCALE	DRAWN BY	DATE
1:100 @ A2	SR	JULY 2020
PROJECT No.	DRAWING NO.	REVISION
BD21015	PL004	
STATUS		
PLANNING		