




This drawing is to be read in conjunction with all related documents.
Do not scale from this drawing. All dimensions must be checked and verified on site before commencing any work or producing shop drawings. This office should be notified immediately of any discrepancy.
This drawing is copyright and the property of Walker Cunningham Architects.

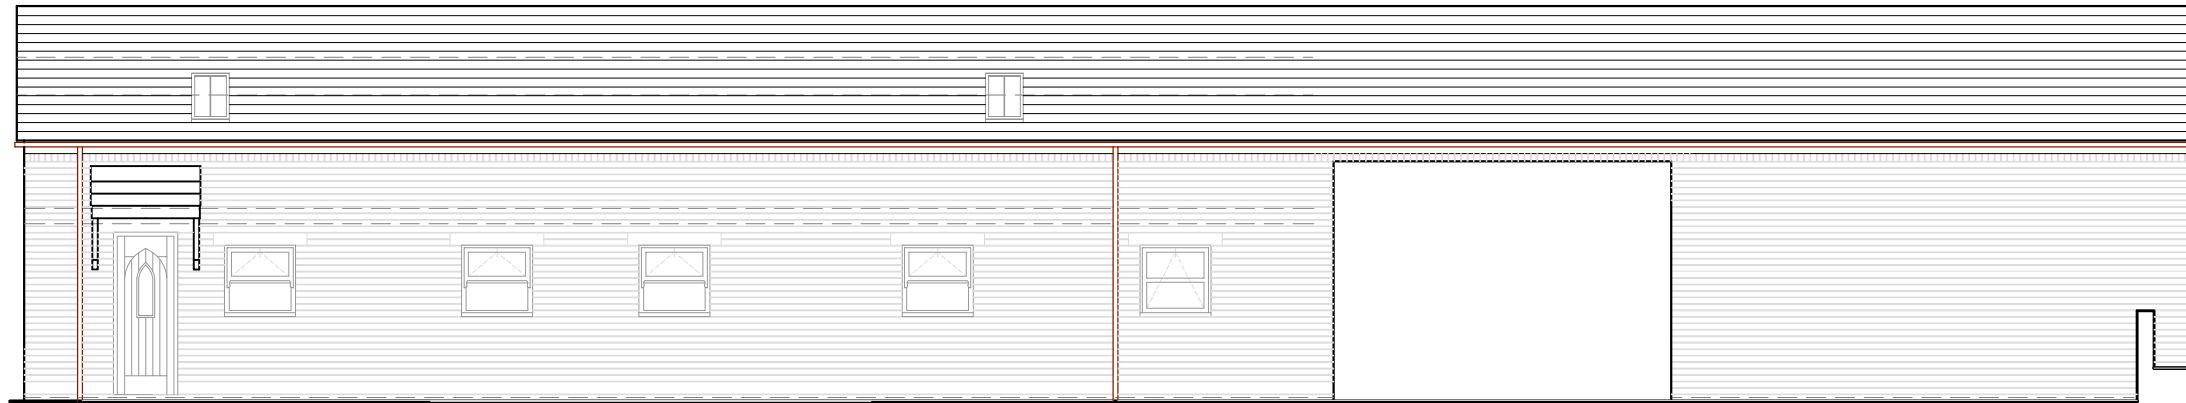

North Elevation

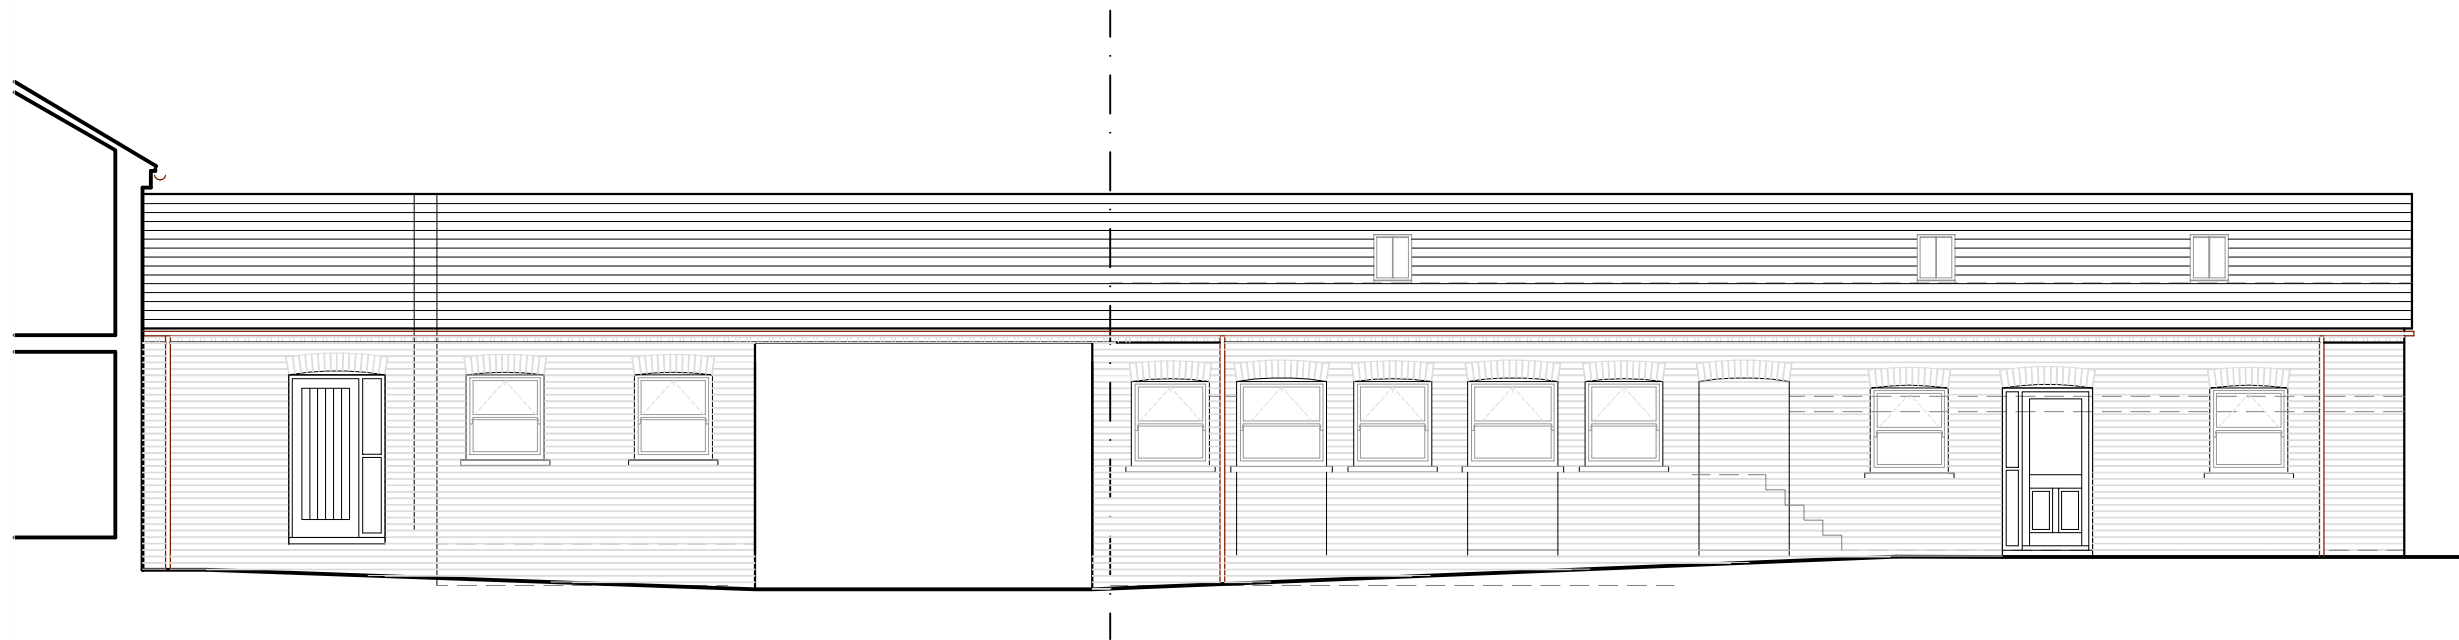

South Elevation

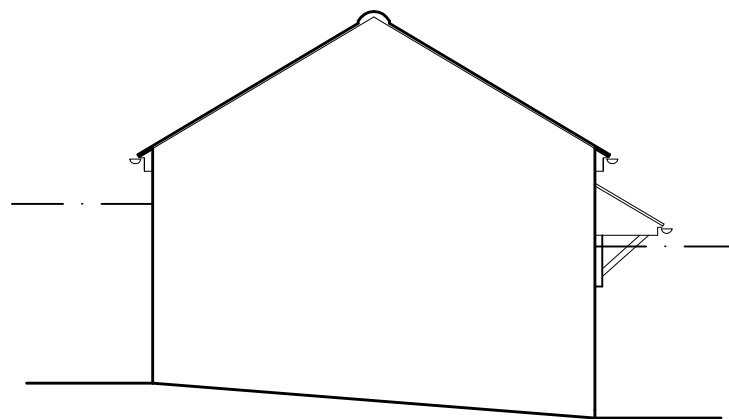

East Elevation

Rev -

**AS EXISTING
ELEVATIONS
1:100 @ A3**

Project: Bole Field Farm

Client: DRC Construction

Dwg No:524BF.S104

Date:05/03/21

Rev: -

walker
cunnington
architects 

wcarchitects.co.uk
2 manor walk | cambridge | cb21 5bn
28 byron rd | sheffield | s7 1ry