




This drawing is to be read in conjunction with all related documents.
 Do not scale from this drawing. All dimensions must be checked and verified on site before commencing any work or producing shop drawings. This office should be notified immediately of any discrepancy.
 This drawing is copyright and the property of Walker Cunningham Architects.

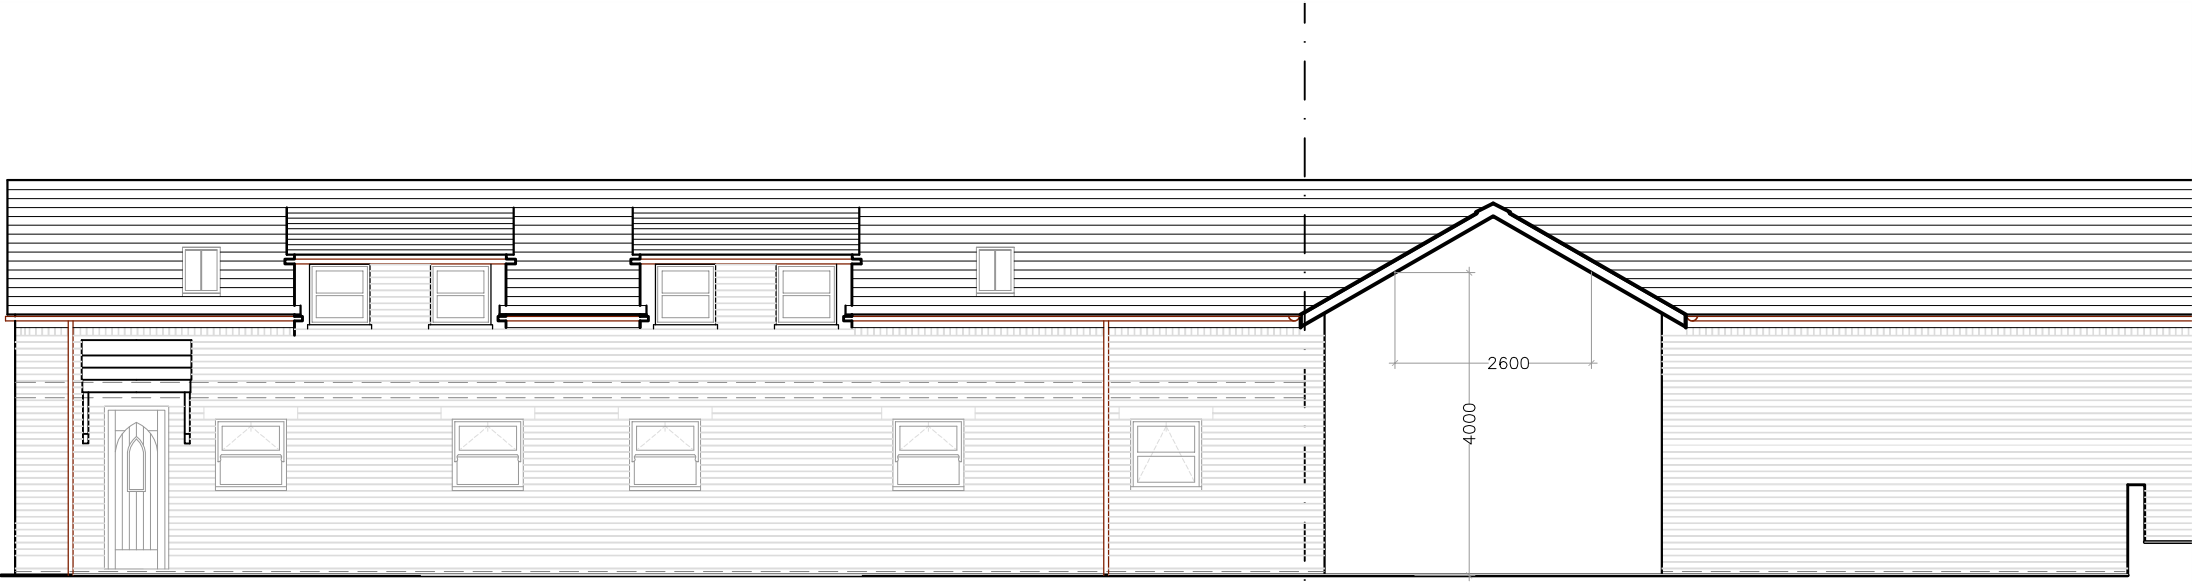

North Elevation

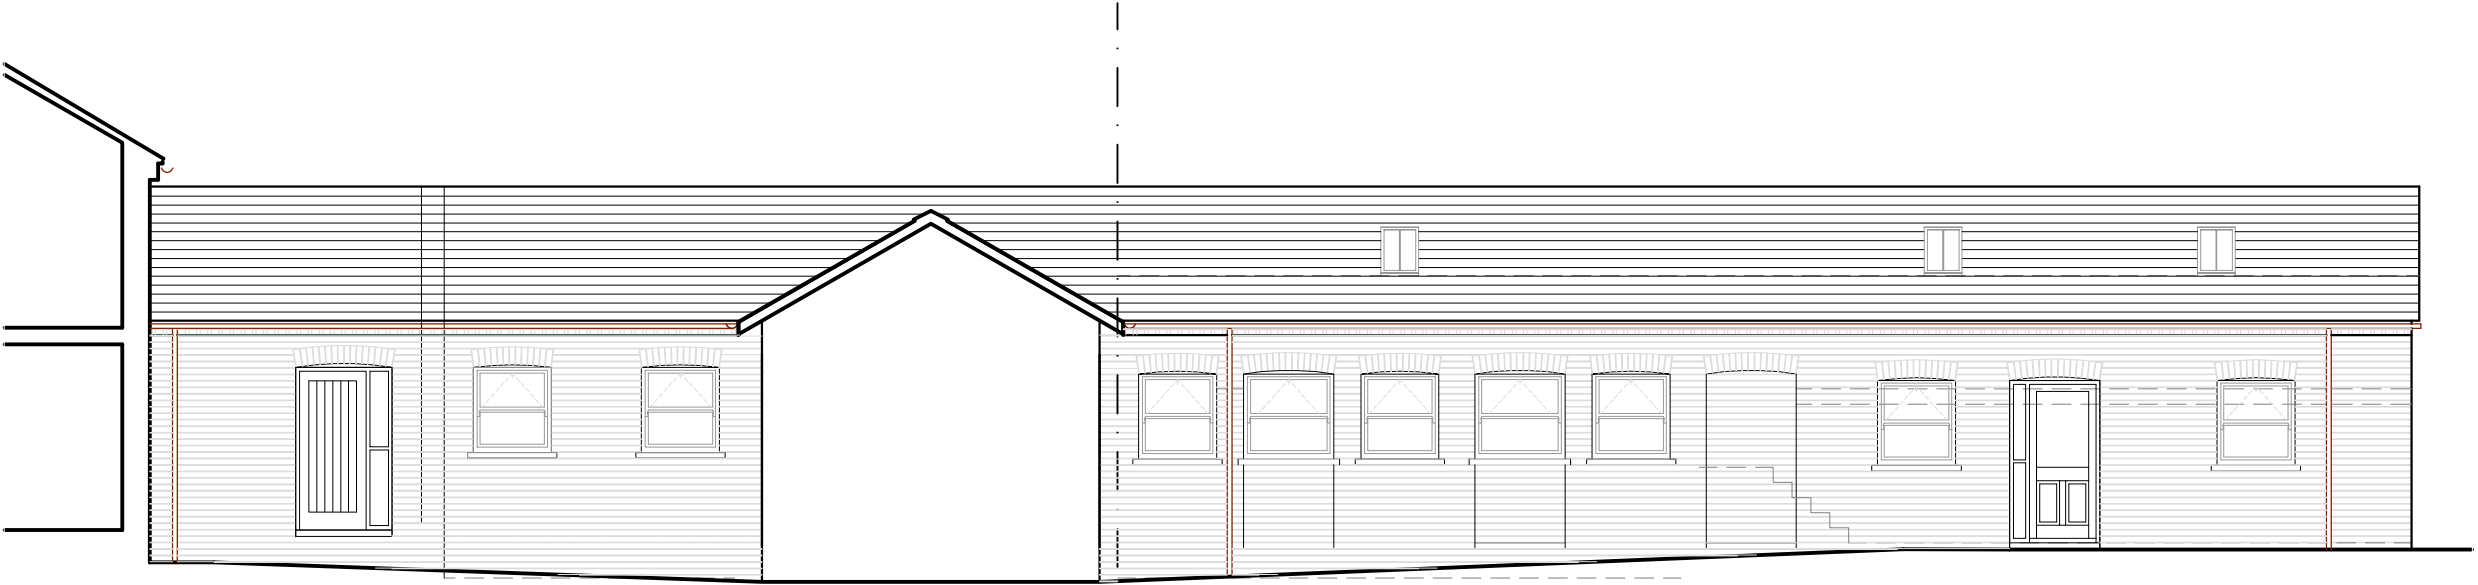

South Elevation

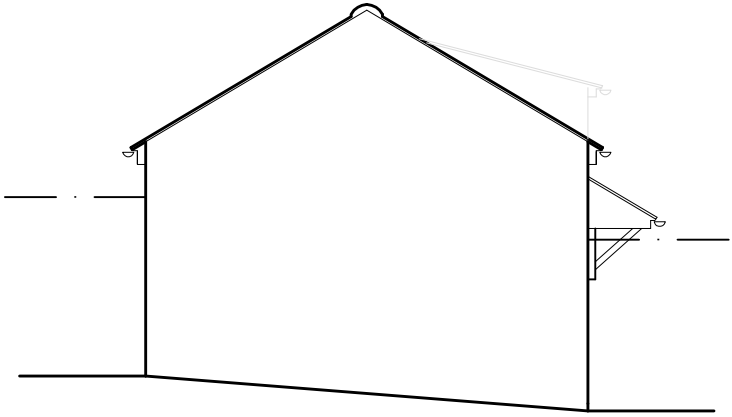

East Elevation

Rev -

**AS PROPOSED
 ELEVATIONS
 1:100 @ A3**

Project: Bole Field Farm
 Client: DRC Construction
 Dwg No: 524BF.P105
 Date: 05/03/21 Rev: -



wcarchitects.co.uk
 2 manor walk | cambridge | cb21 5bn
 28 byron rd | sheffield | s7 1ry