



This drawing is to be read in conjunction with all related documents.
 Do not scale from this drawing. All dimensions must be checked and verified on site before commencing any work or producing shop drawings. This office should be notified immediately of any discrepancy.
 This drawing is copyright and the property of Walker Cunnington Architects.

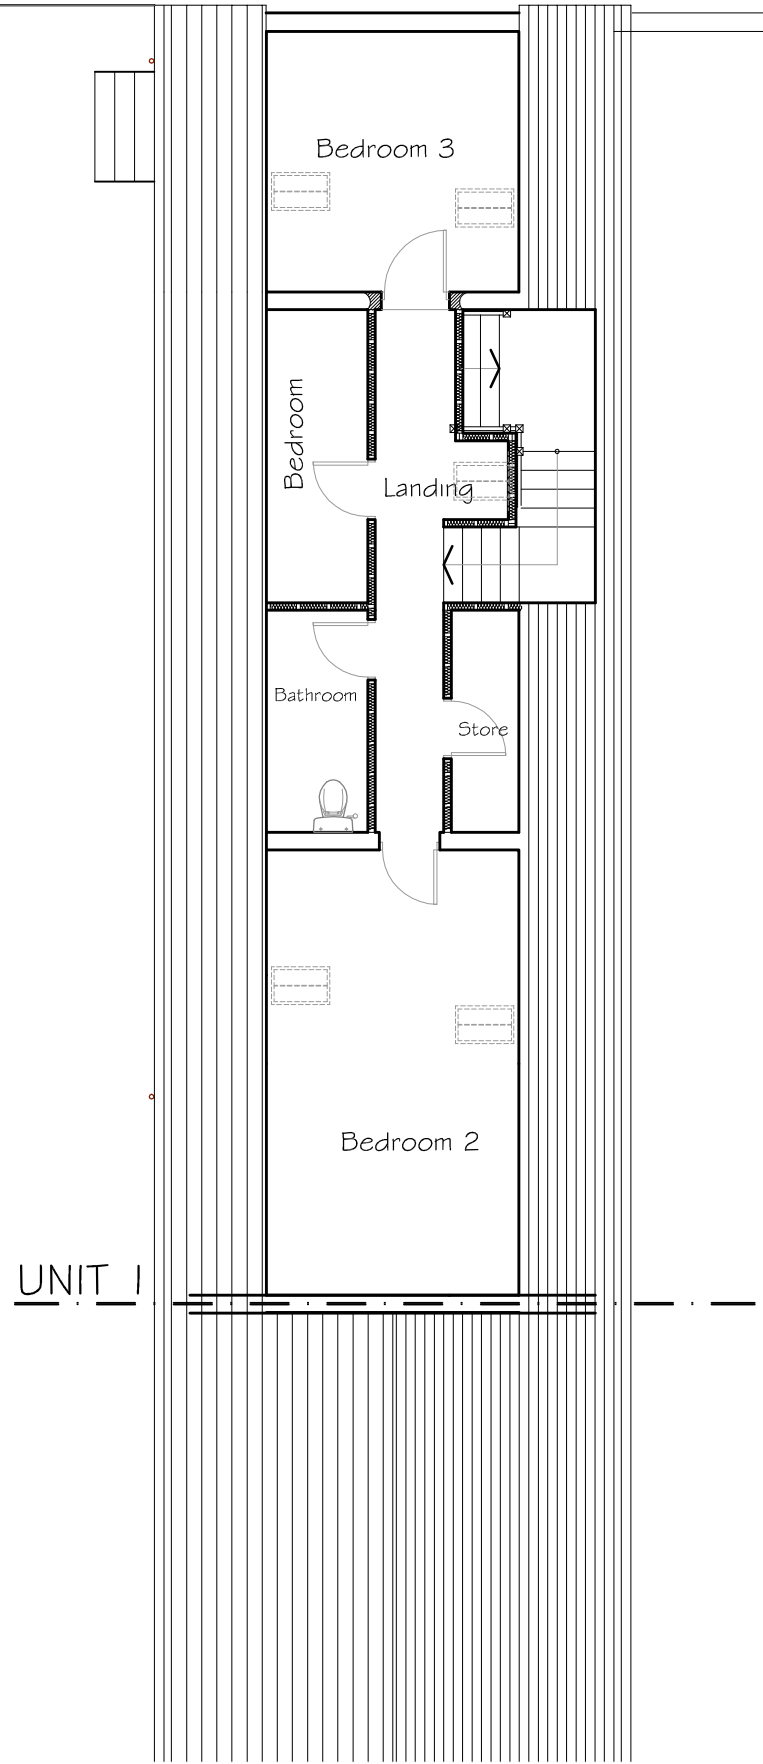

First Floor as Existing

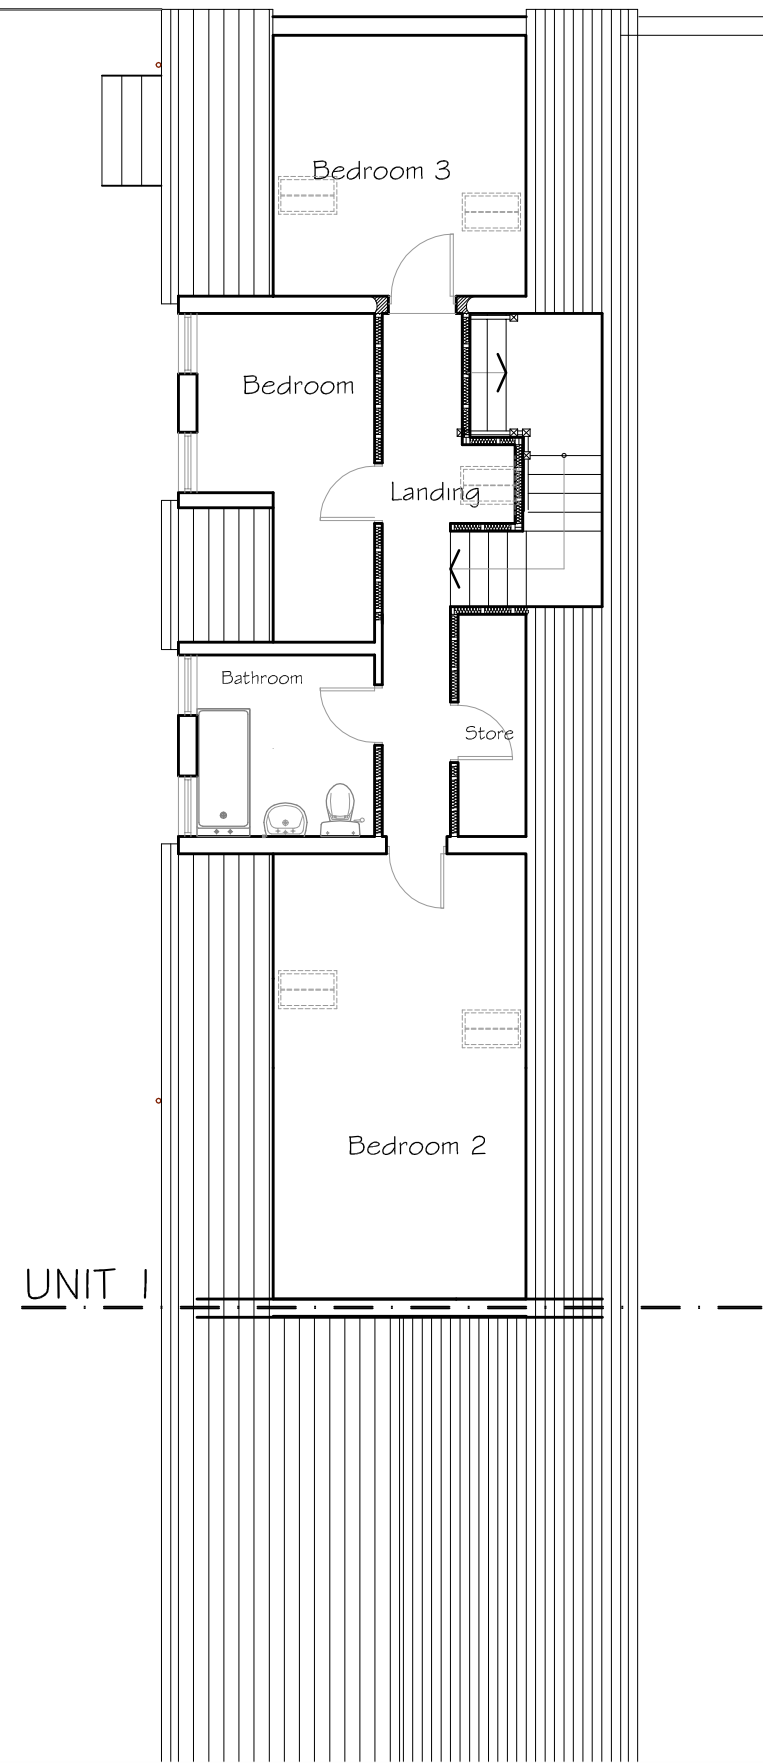

First Floor as Proposed

Rev -



**AS EXISTING & PROPOSED
 FIRST FLOOR PLANS
 1:100 @ A3**

Project: Bole Field Farm
 Client: DRC Construction
 Dwg No:524BF.P103
 Date:05/03/21 Rev: -

walker
 cunnington
 architects 

wcarchitects.co.uk
 2 manor walk | cambridge | cb21 5bn
 28 byron rd | sheffield | s7 1ry