



EXISTING SITE LOCATION PLAN 1:1250

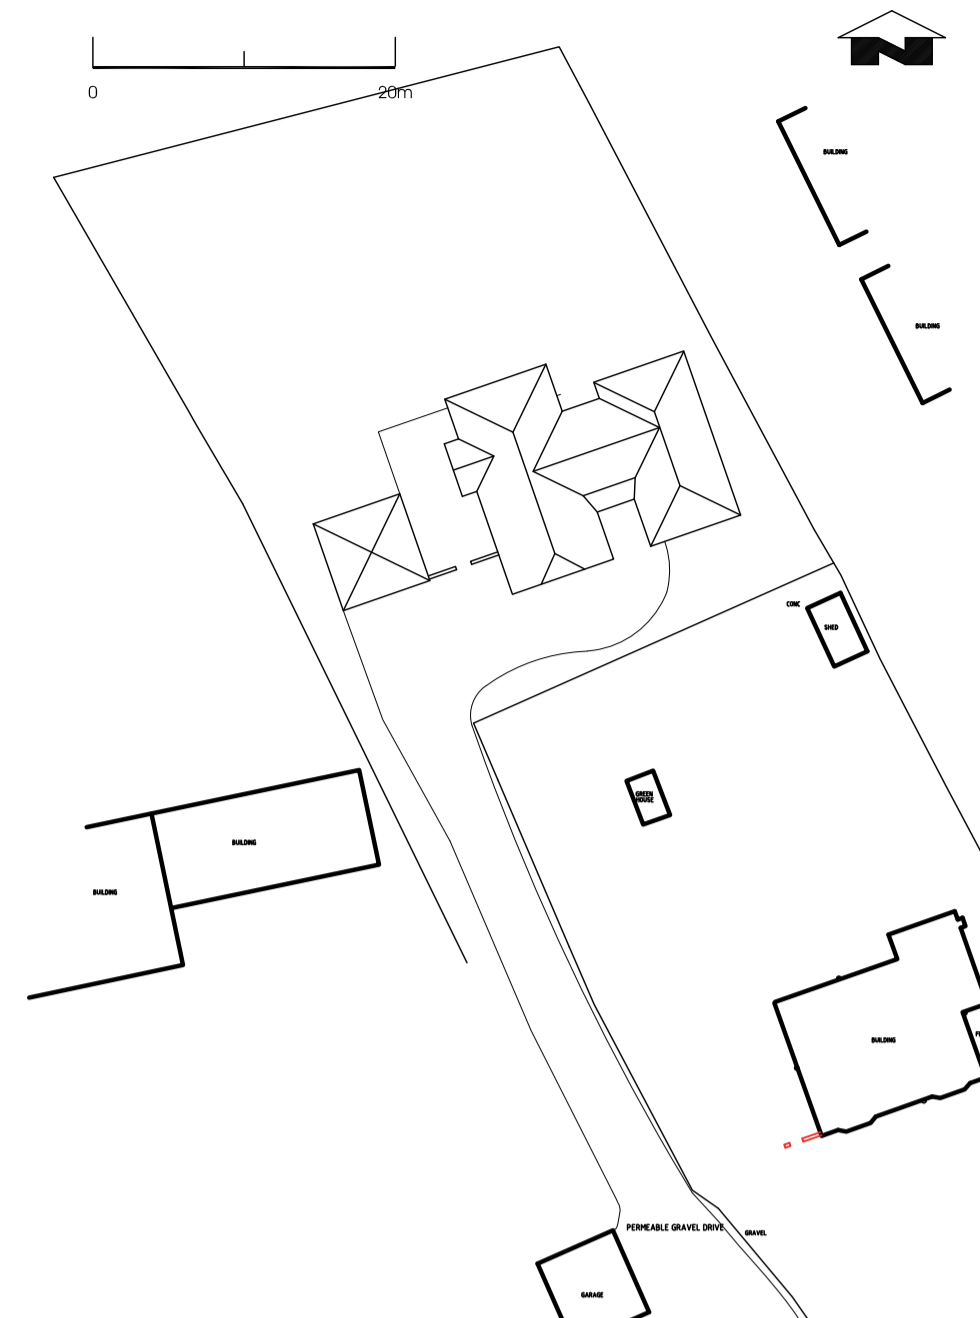

PROPOSED SITE PLAN 1:500

PROPOSED ELEVATIONS 1:100

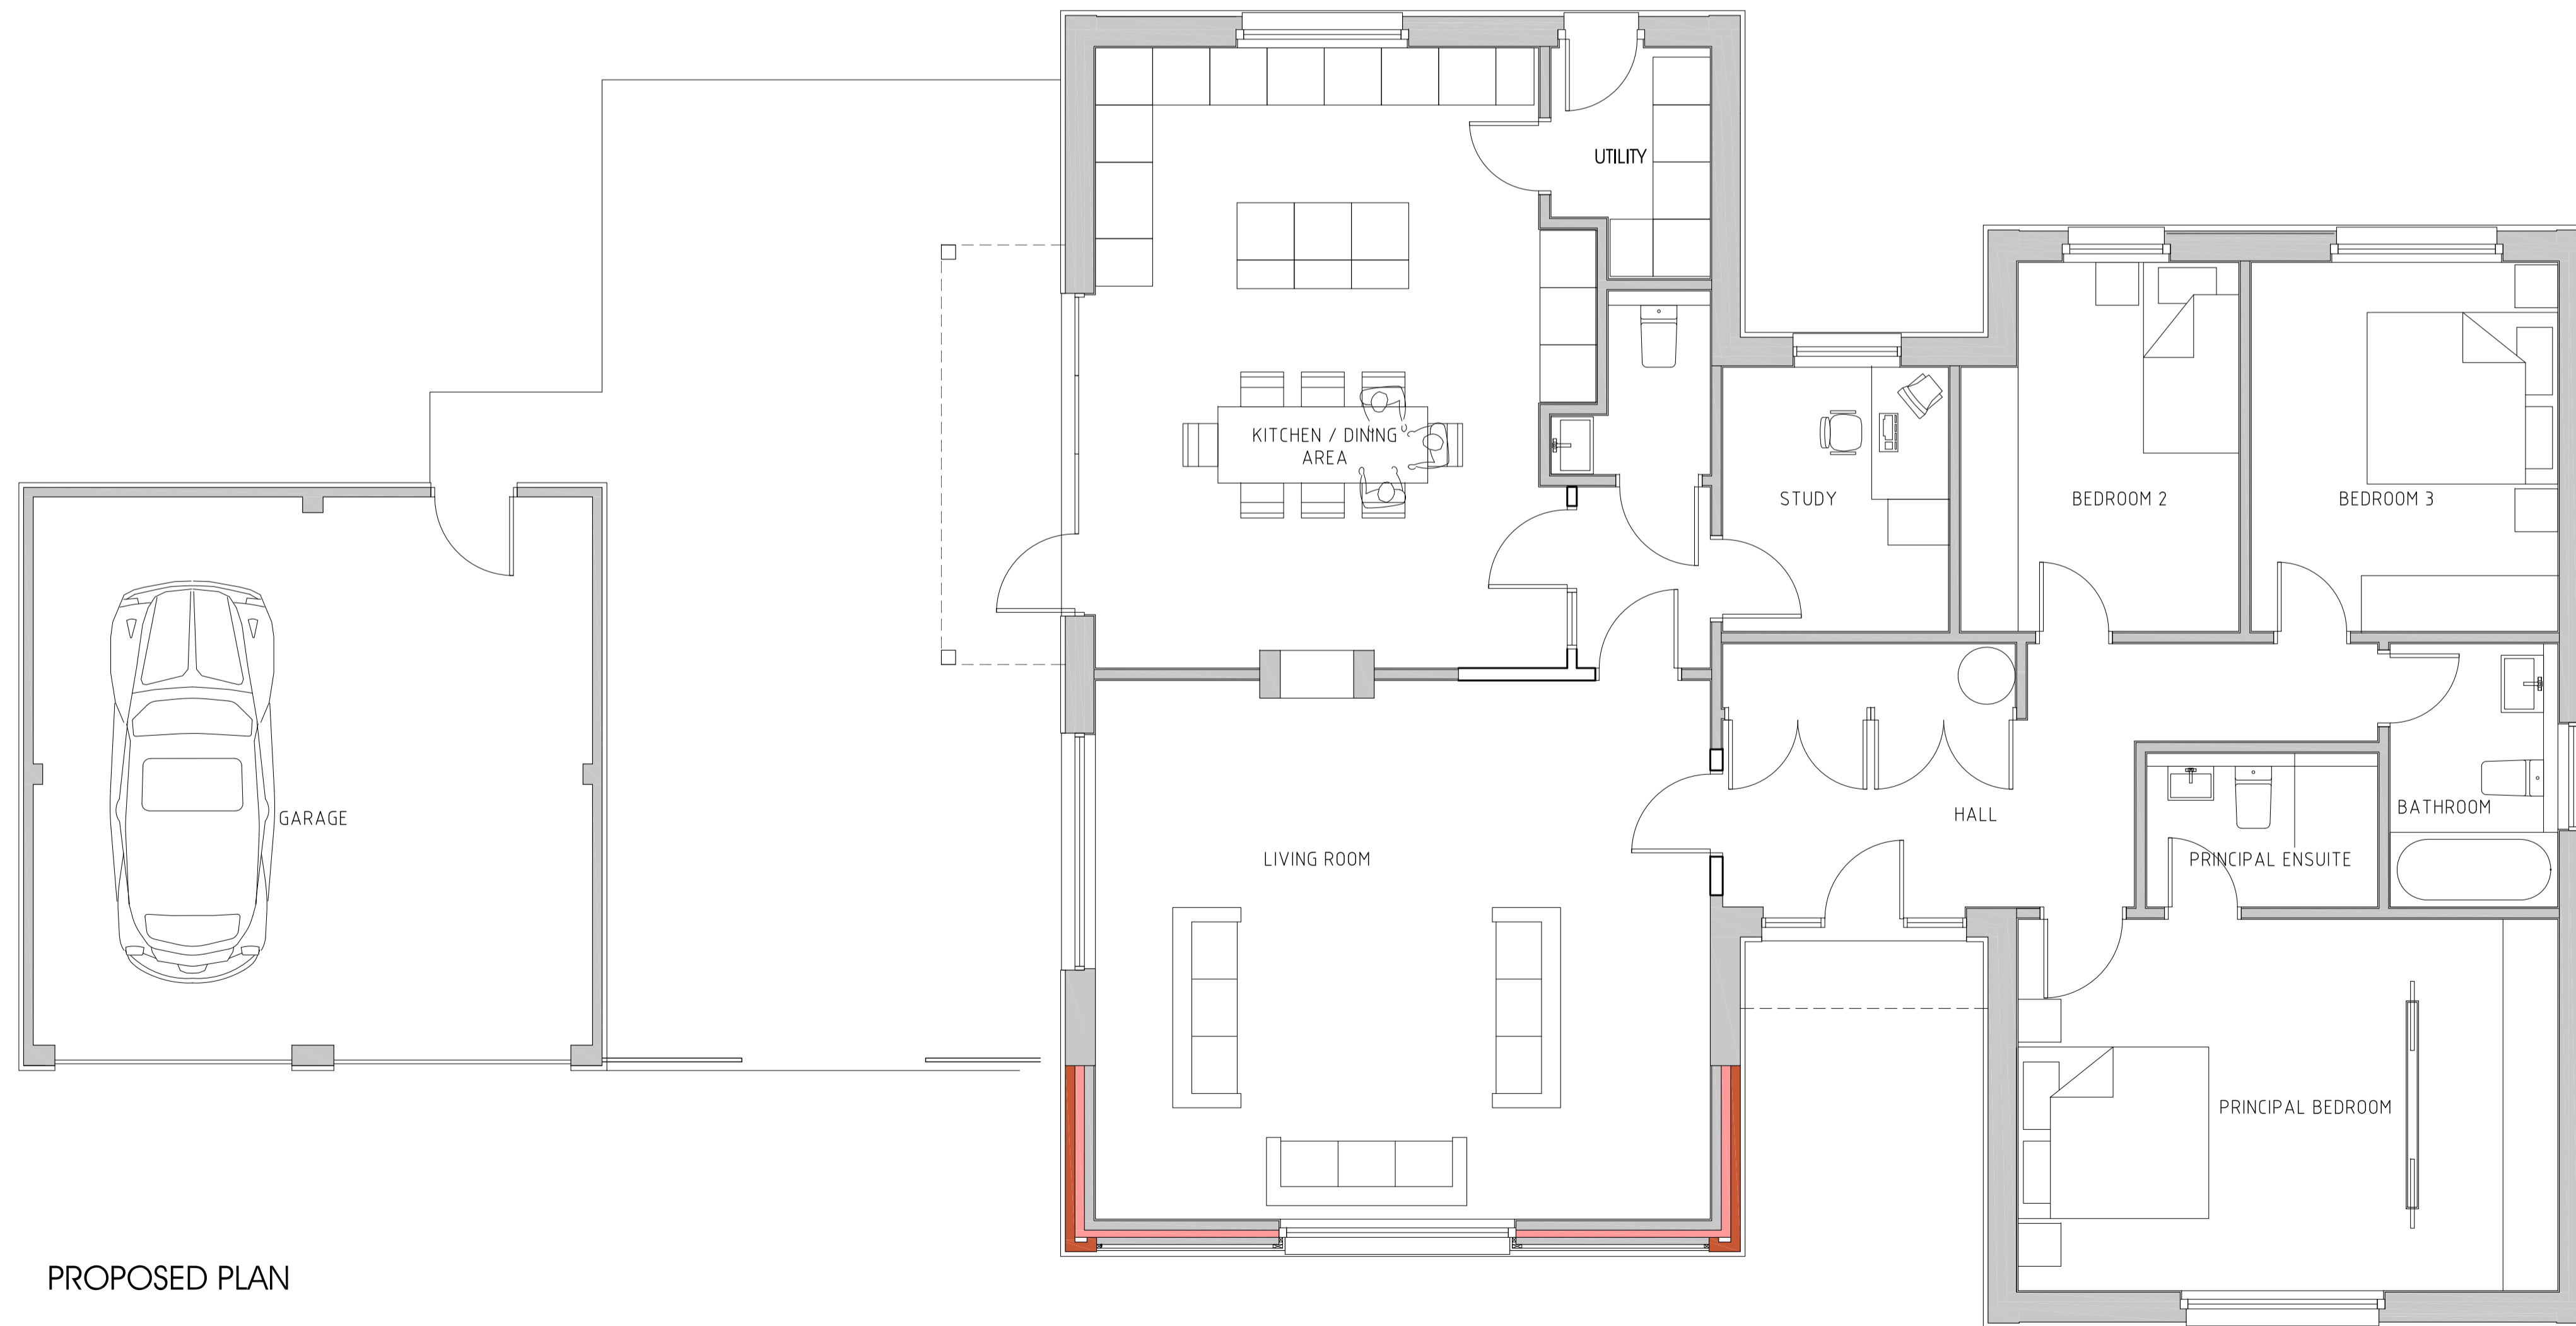

PROPOSED PLAN

REV DATE DESCRIPTION
AD Architects
 30 ROBIN HOUSE NEWCOURT ST LONDON NW8 7AD
 TEL 020 77229558 www.angladesign.co.uk
 11 CHARING CROSS NORWICH NR2 4AX
 TEL 01603 666576 mail@angladesign.co.uk

JOB TITLE
 AMBERWOOD, HEATH LOKE
 PORINGLAND NR14 7JU

CLIENT
 RS & PM BALMFORTH

DWG STAGE
 PLANNING

DWG TITLE
 PROPOSED DRAWINGS

SCALE DATE
 VARIES @ A1 MAR 21

DRAWING NO. REV
 NS-4538-200 A

© ANGLIA DESIGN LLP DO NOT SCALE