



PROPOSED EXTENSION TO CURRENT FOOTPRINT

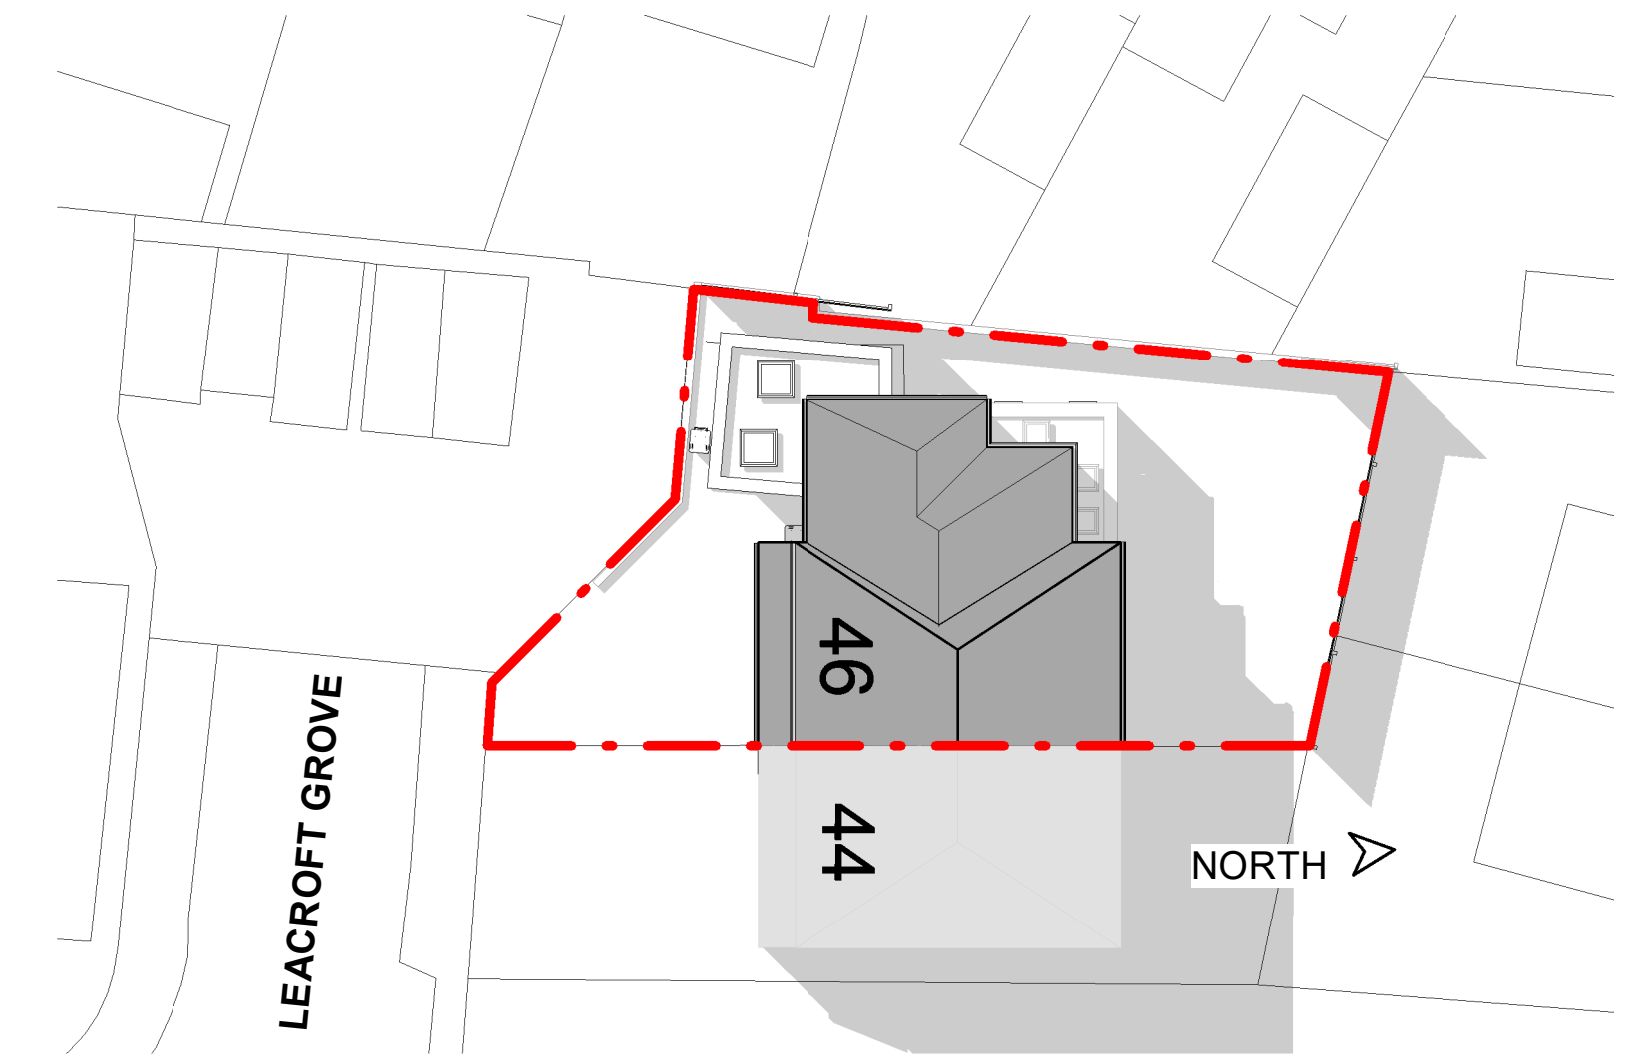

2 Site Proposed
1 : 200

**Ideal Architecture**
Samantha Dale
Architect

31 Silver Birches, Denton M34 7RA

www.idealarchitecture.co.uk
mobile 0772266500
e-mail : samantha.dale@idealarchitecture.co.uk

PROJECT	DOUBLE STOREY EXTENSION & OUTBUILDING	
ADDRESS	46 LEACROFT GROVE, WEST BROM	
CLIENT	Mr J Quinn	
TITLE	Ground Floor Plan (Proposed)	
SCALE (@ A1)	As indicated	DATE 02/03/2021 15:44:00
DRAWING NUMBER	IDA - 1116 - 06	REV