



1 Front Elevation Proposed
1 : 50

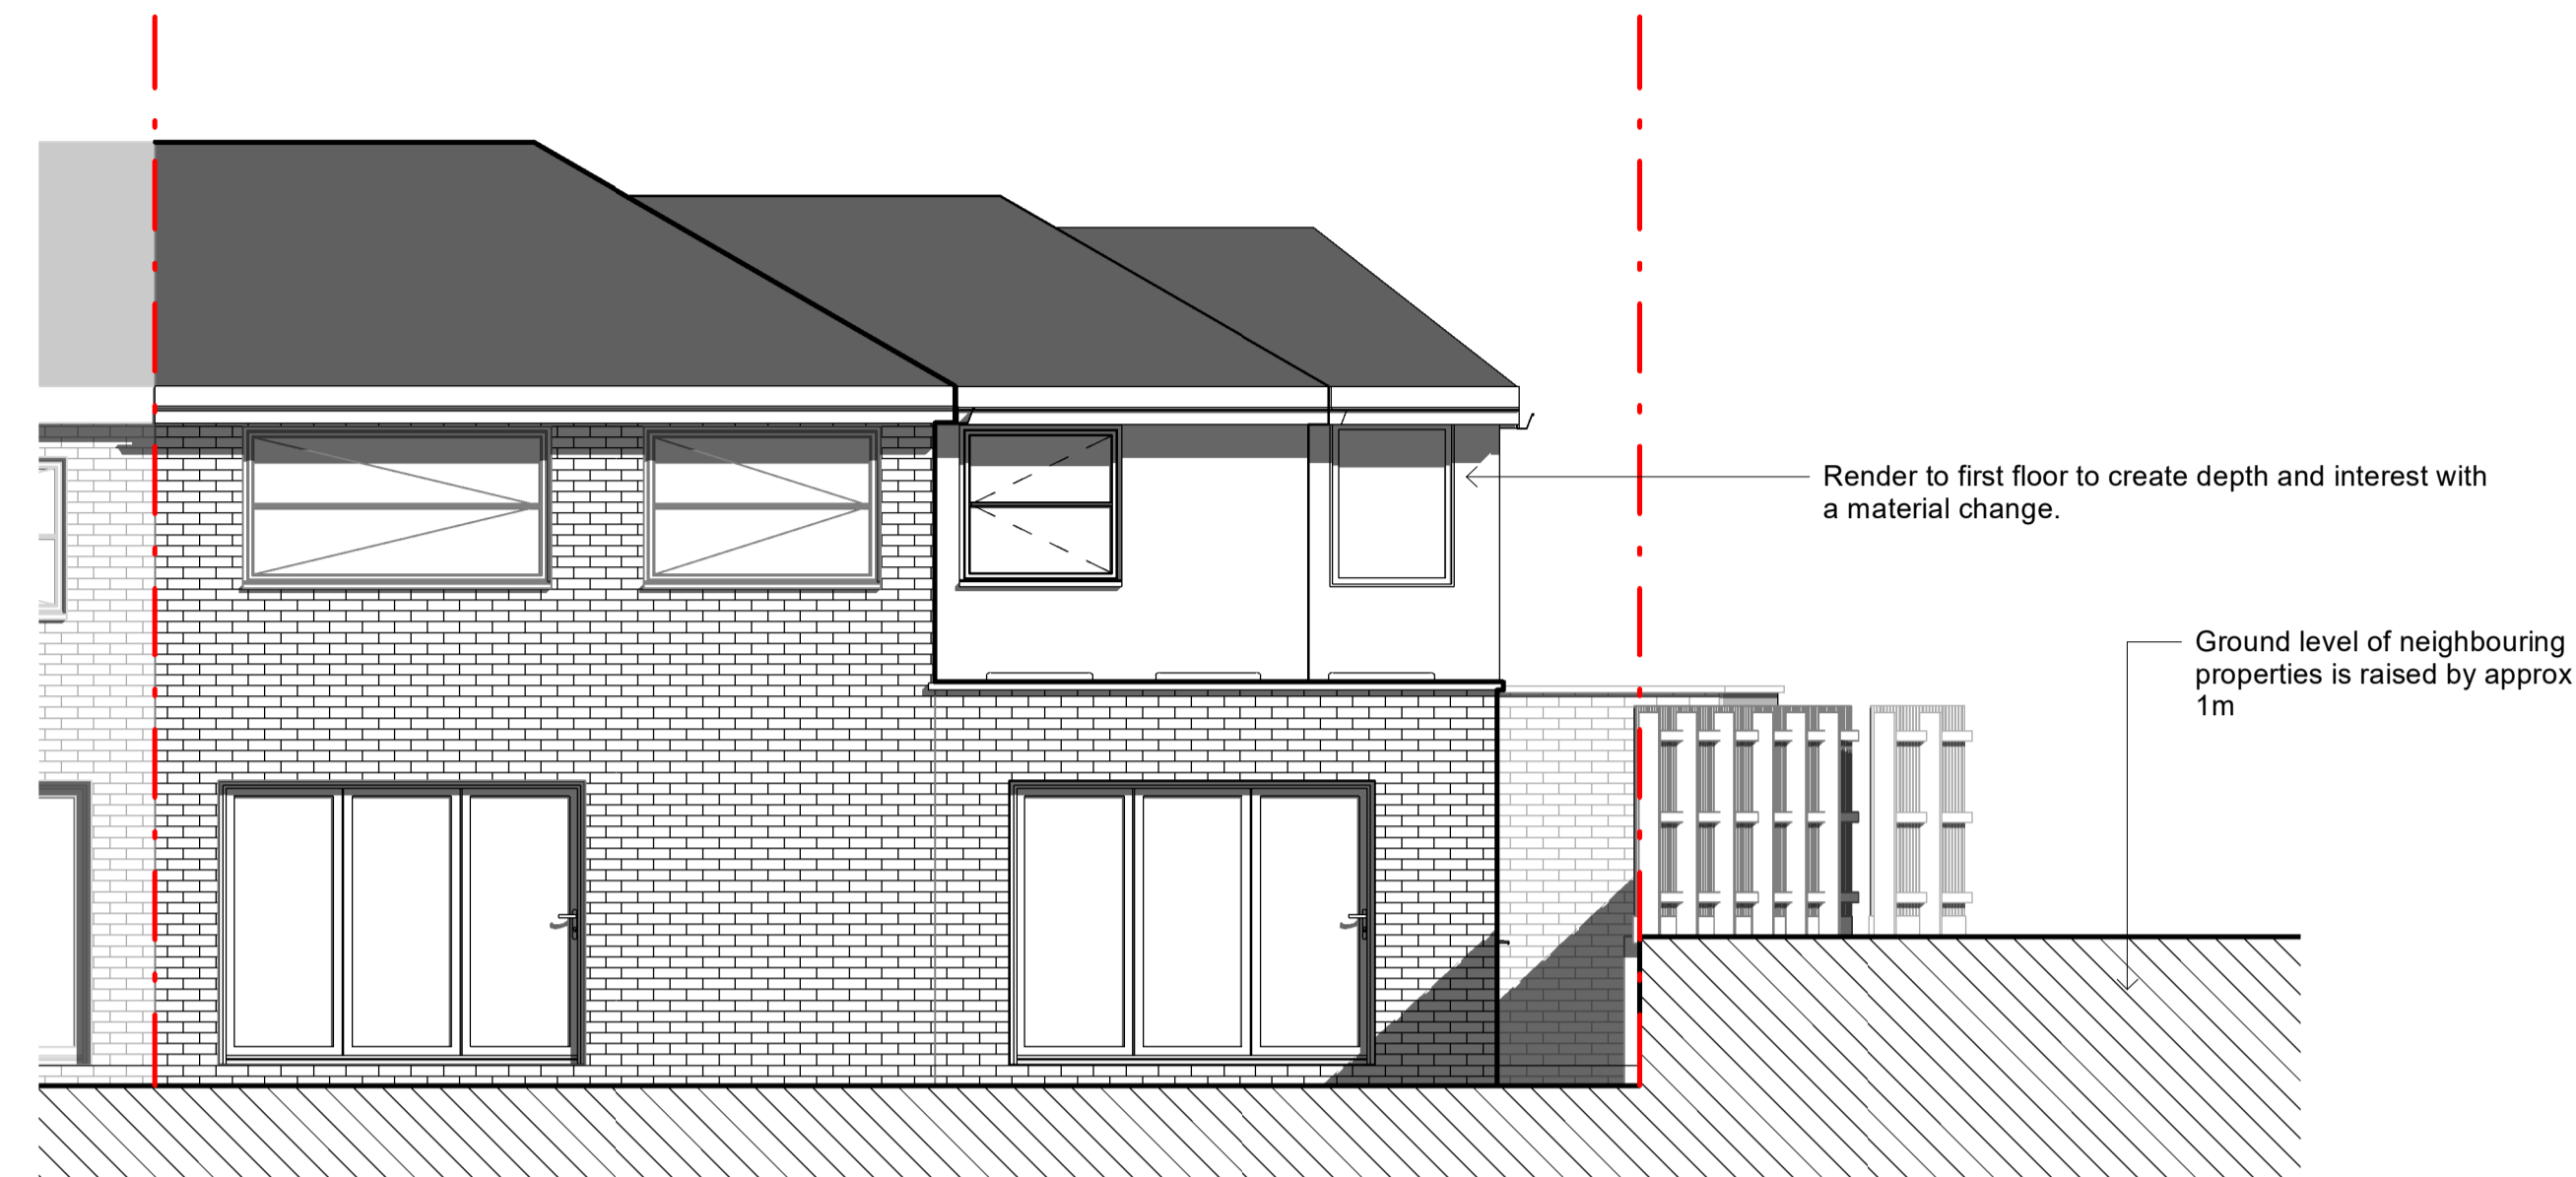

2 Rear Elevation Proposed
1 : 50

4 Rear perspective

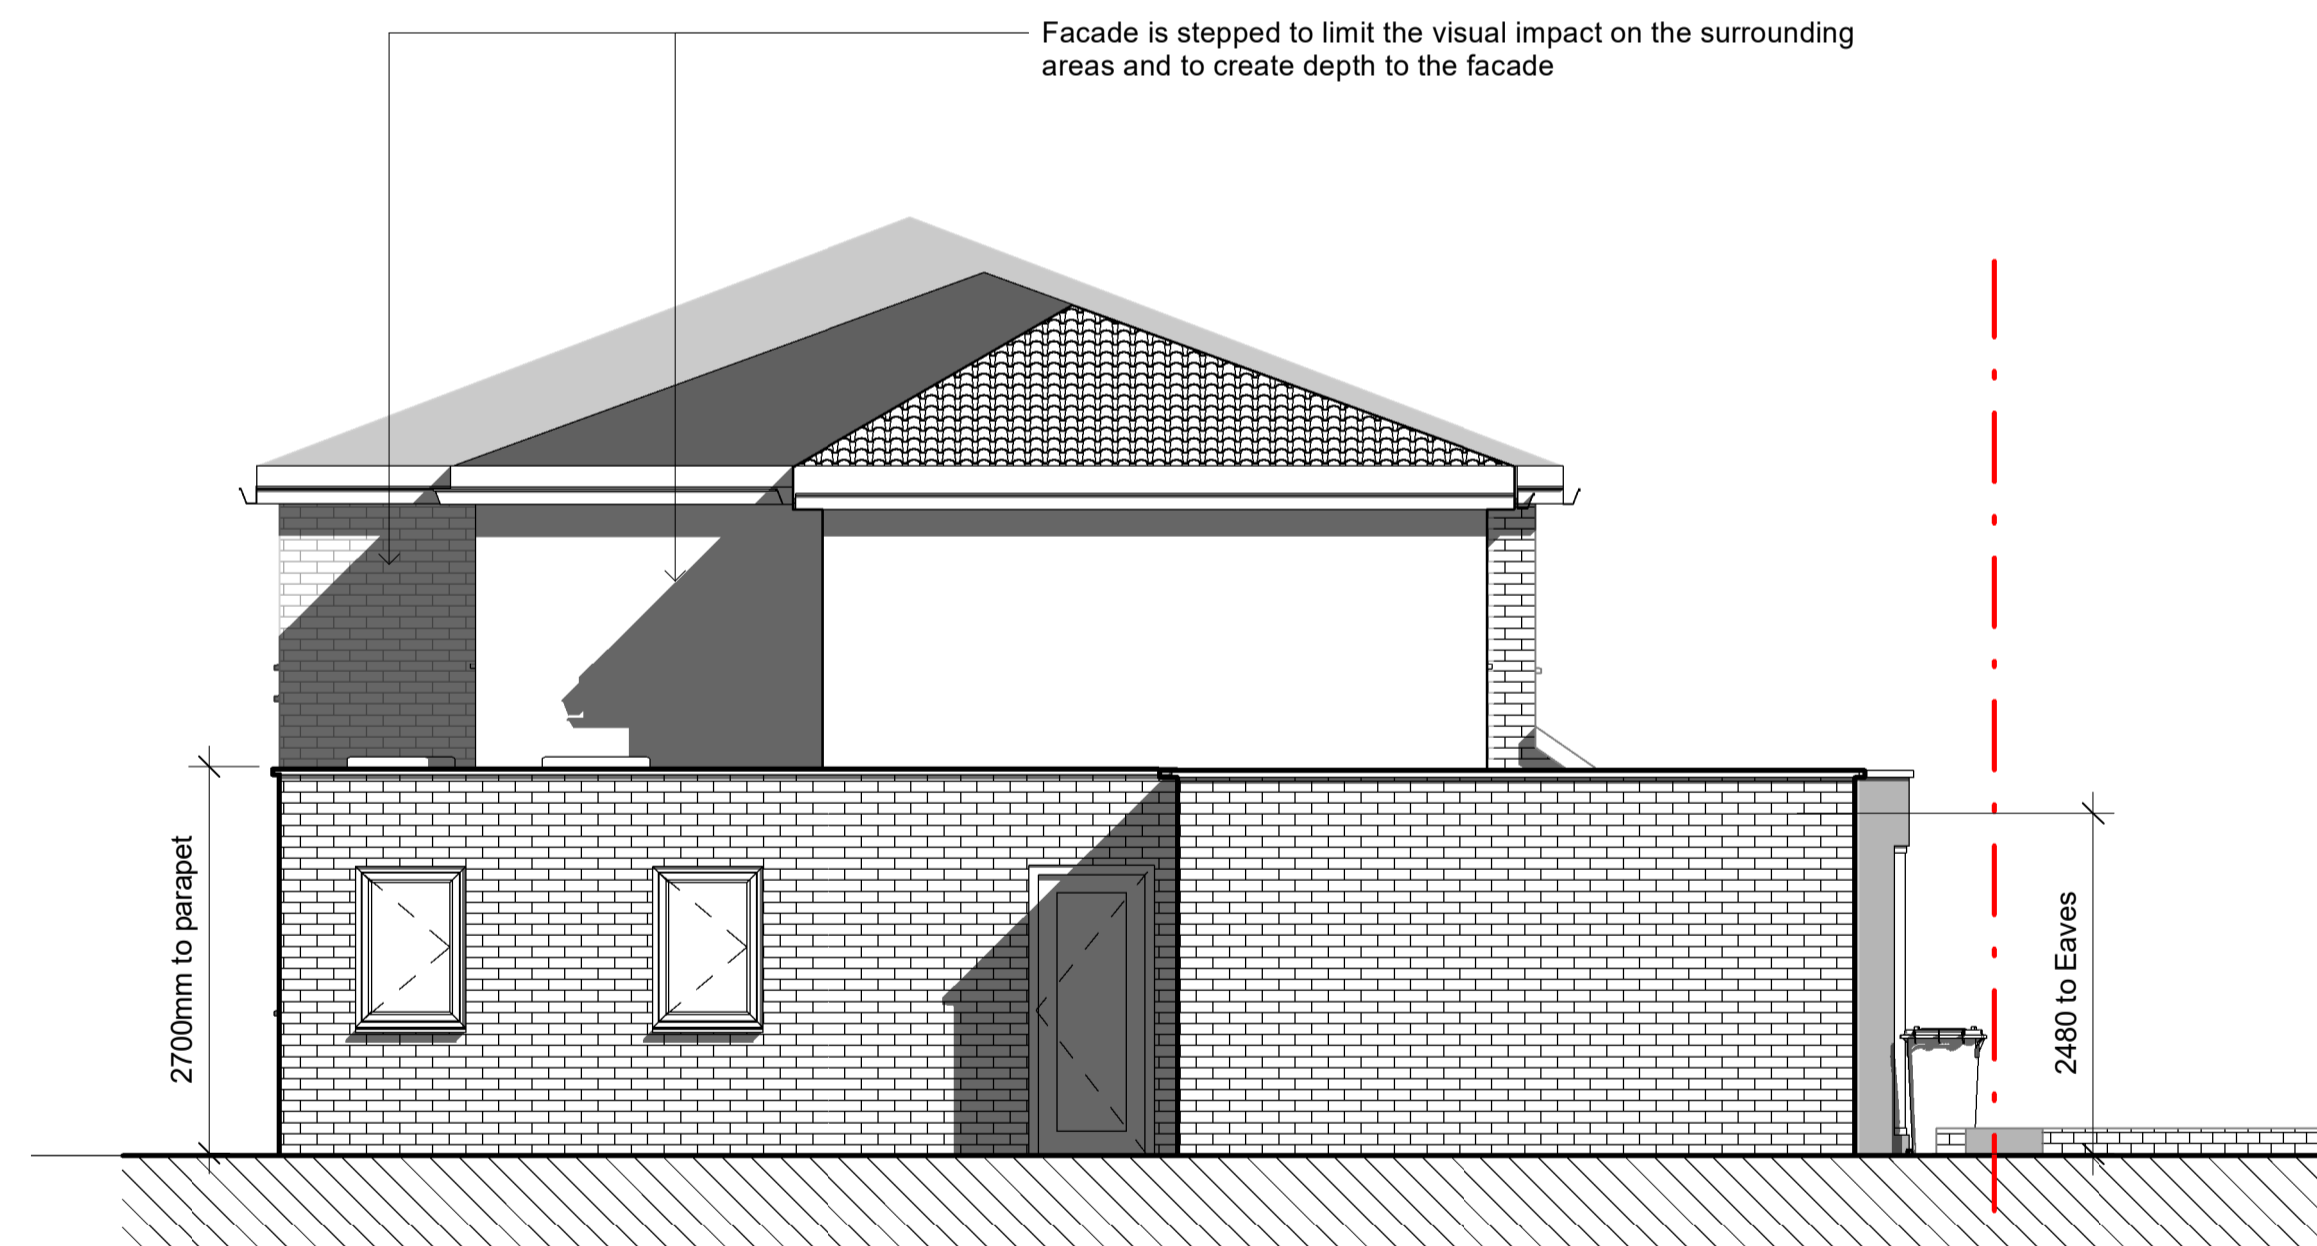


3 Side Elevation Proposed
1 : 50



5 Front Perspective



 Ideal Architecture SAMANTHA DALE <small>BA (Hons) MA(Env), PGDip, ARB</small> ARCHITECT	
31 Silver Birches, Denton M34 7RA	
<small>www.idealarchitecture.co.uk mobile 0772266500 e-mail : samantha.dale@idealarchitecture.co.uk</small>	
PROJECT DOUBLE STOREY EXTENSION & OUTBUILDING	
ADDRESS 46 LEACROFT GROVE, WEST BROM	
CLIENT Mr J Quinn	
TITLE Proposed Elevations & Perspectives	
SCALE (@ A1) 1 : 50	DATE 16/03/2021 17:00:47
DRAWING NUMBER IDA - 1116 - 03	REV a