

CLIENT

MR & MRS SAUNDERS

PROJECT TITLE

PROPOSED WORKS @ THE OLD STAMP HOUSE,

LAVENHAM RD, ACTON, SUDBURY, SUFFOLK, CO100BL

DRAWING TITLE

EXISTING FIRST FLOOR PLAN


PROJECT No	DRAWING	REVISION
------------	---------	----------

5701	04	
------	----	--

SCALE	DATE	DRAWN
-------	------	-------

1:50 @ A3	MAR '21	KW
-----------	---------	----

BIGODS HALL, BIGODS LANE, GREAT DUNMOW, ESSEX, CM6 3BE  
TEL: 01371 874807 EMAIL: design@asarics.co.uk

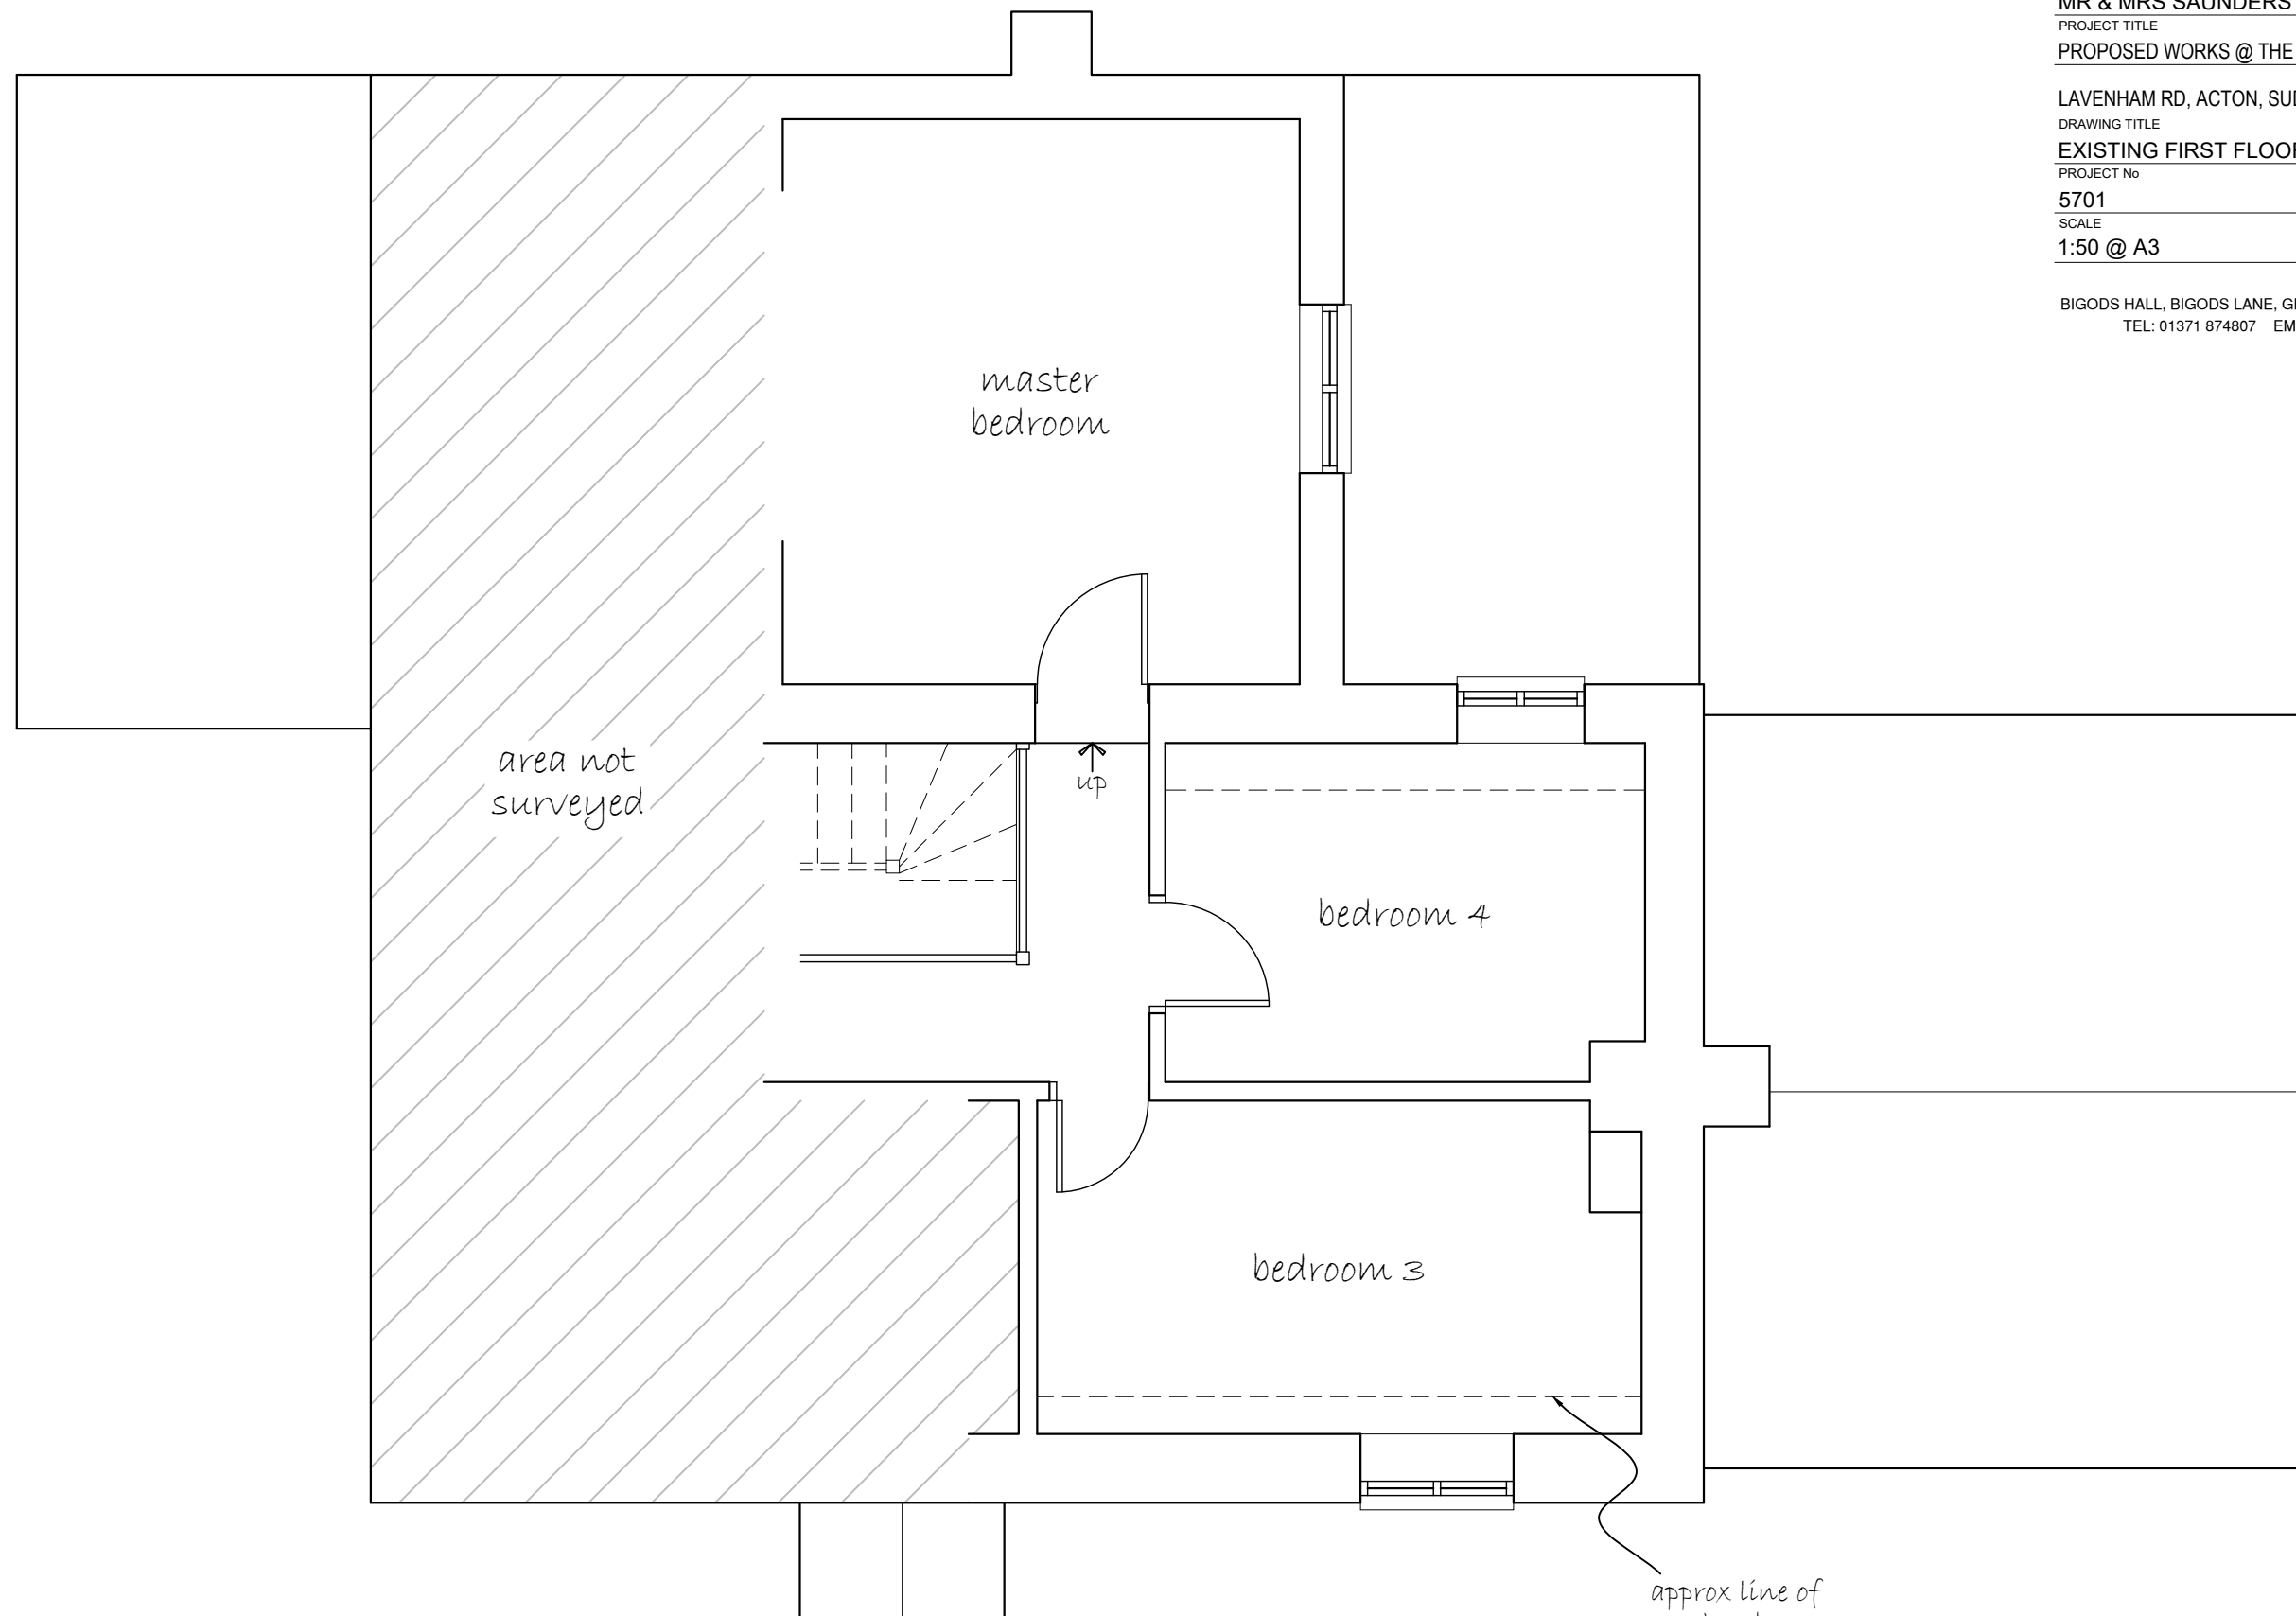

Existing First Floor Plan - 1:50

