




WEST ELEVATION - AS EXISTING 1:50 @A1

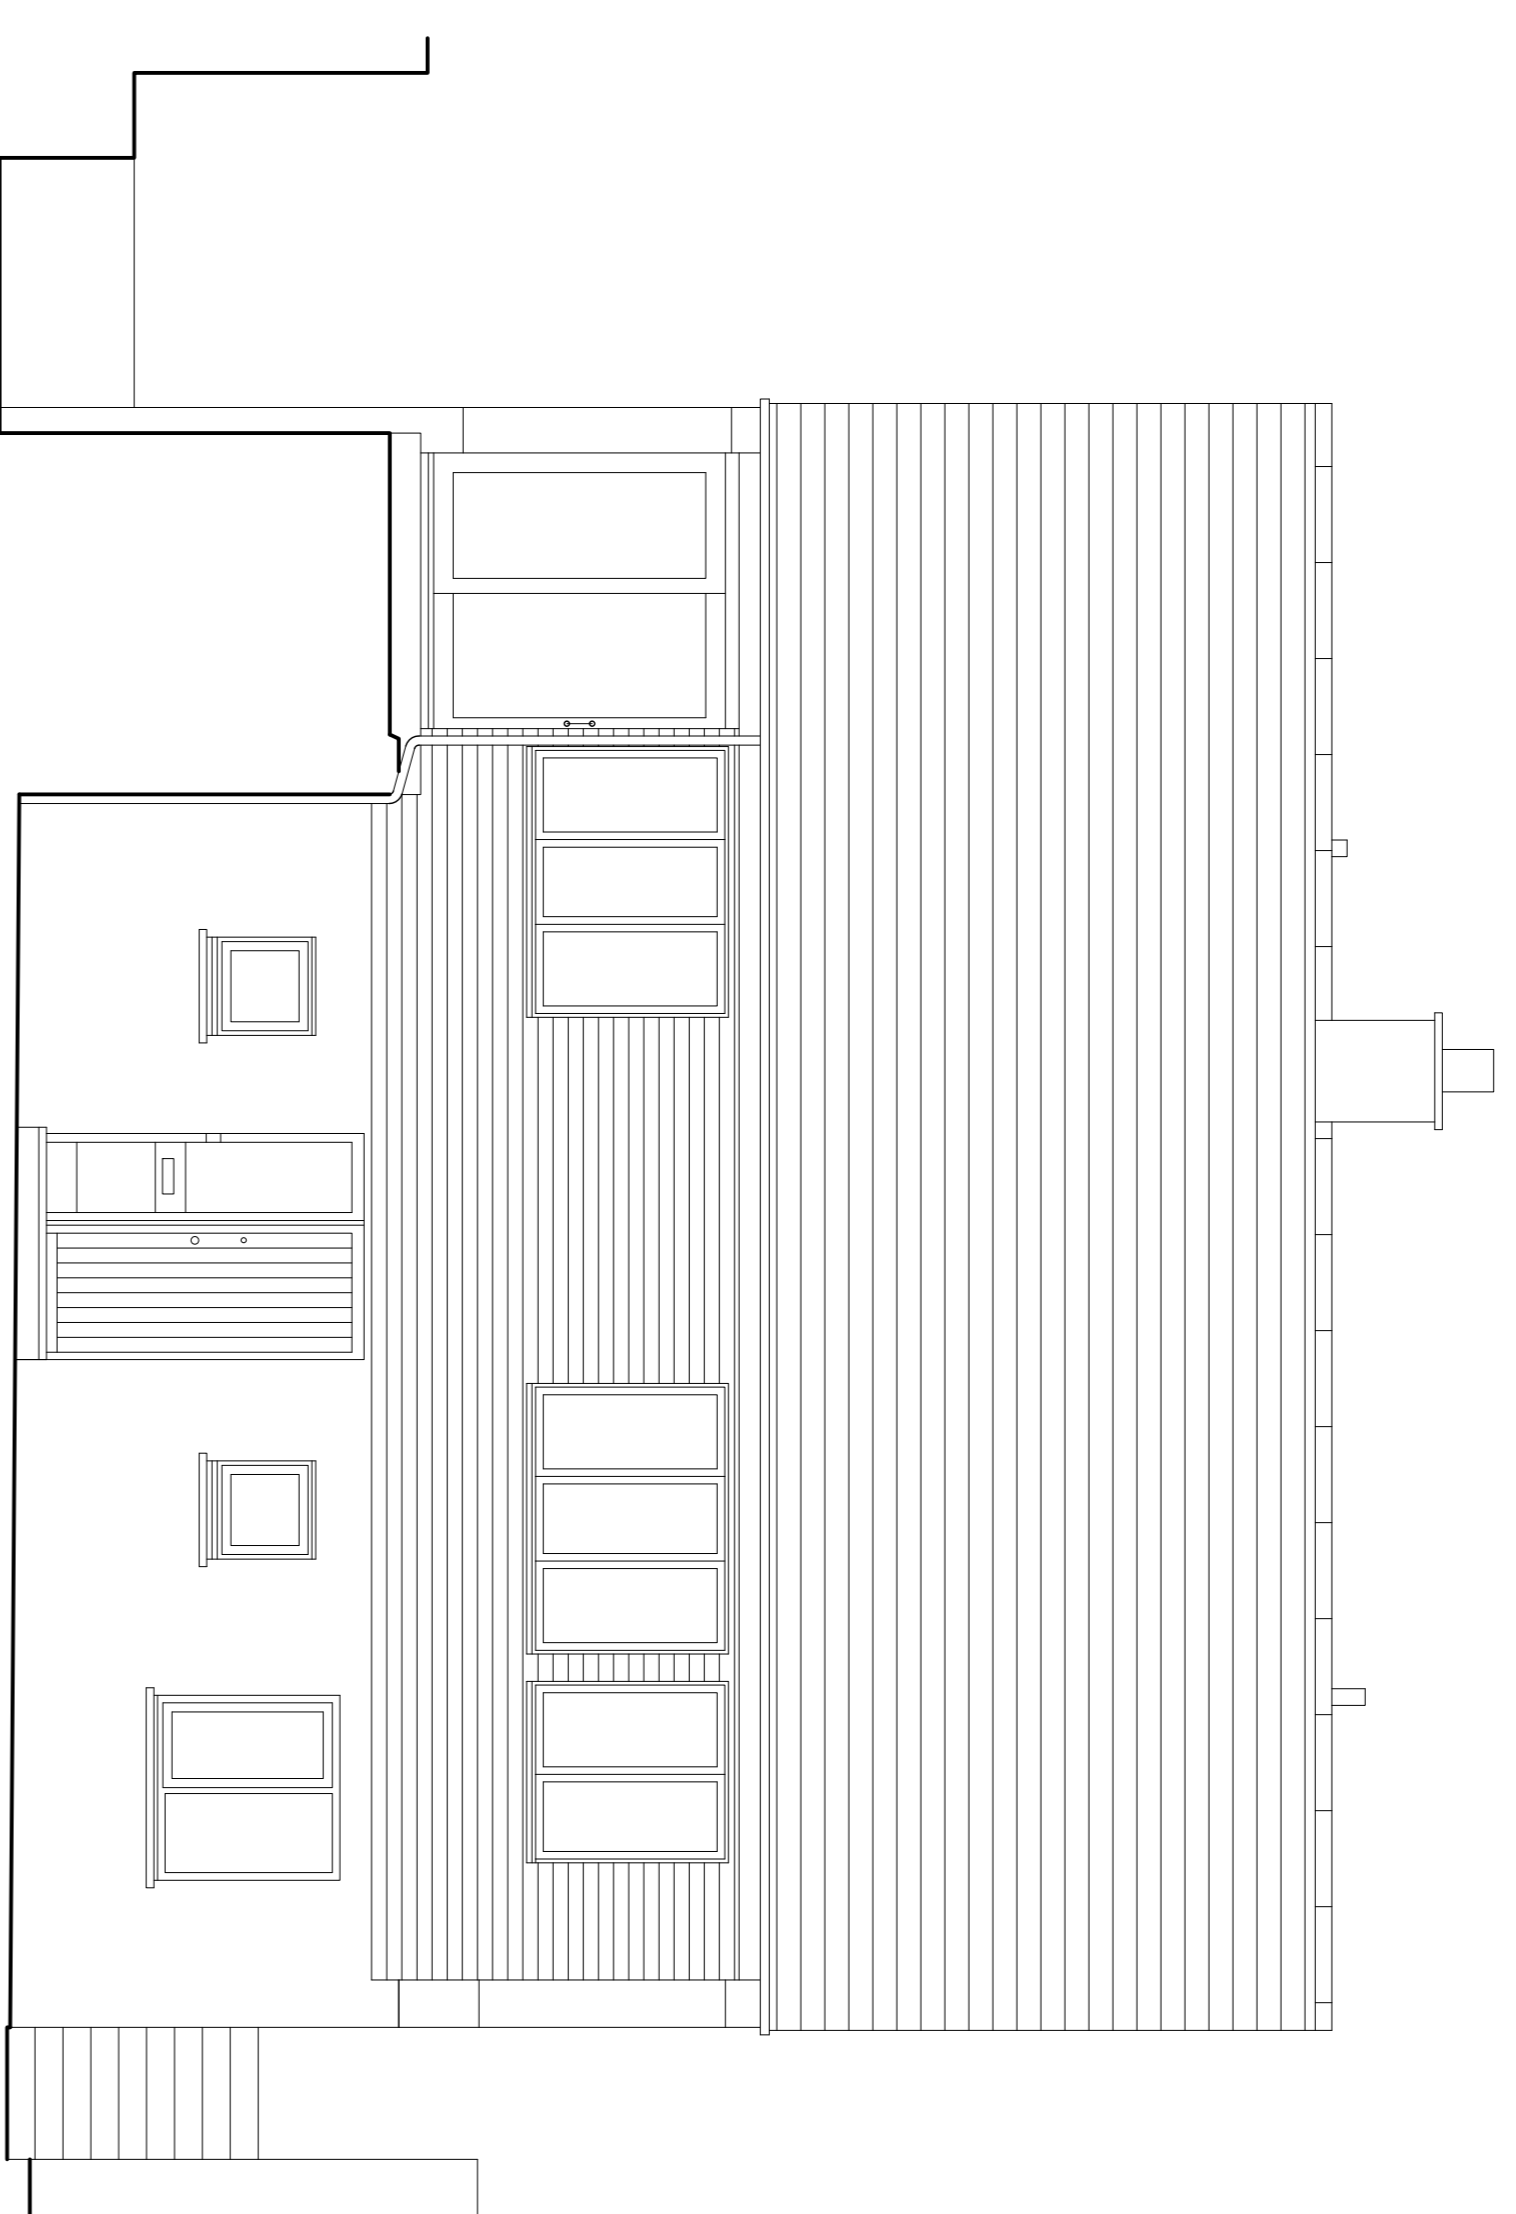


WEST ELEVATION - AS EXISTING 1:50 @A1

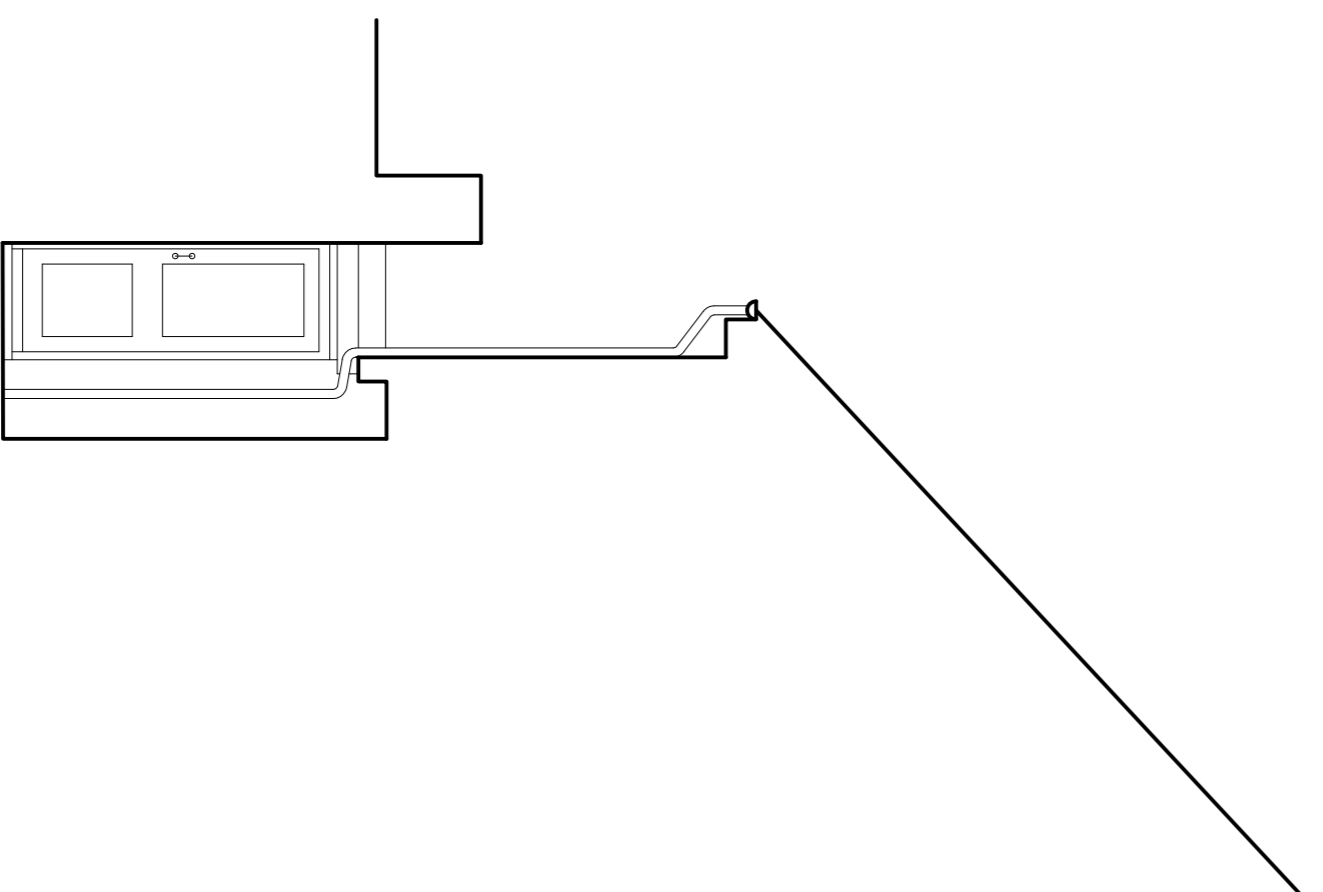

PART SOUTH ELEVATION - AS EXISTING 1:50 @A1

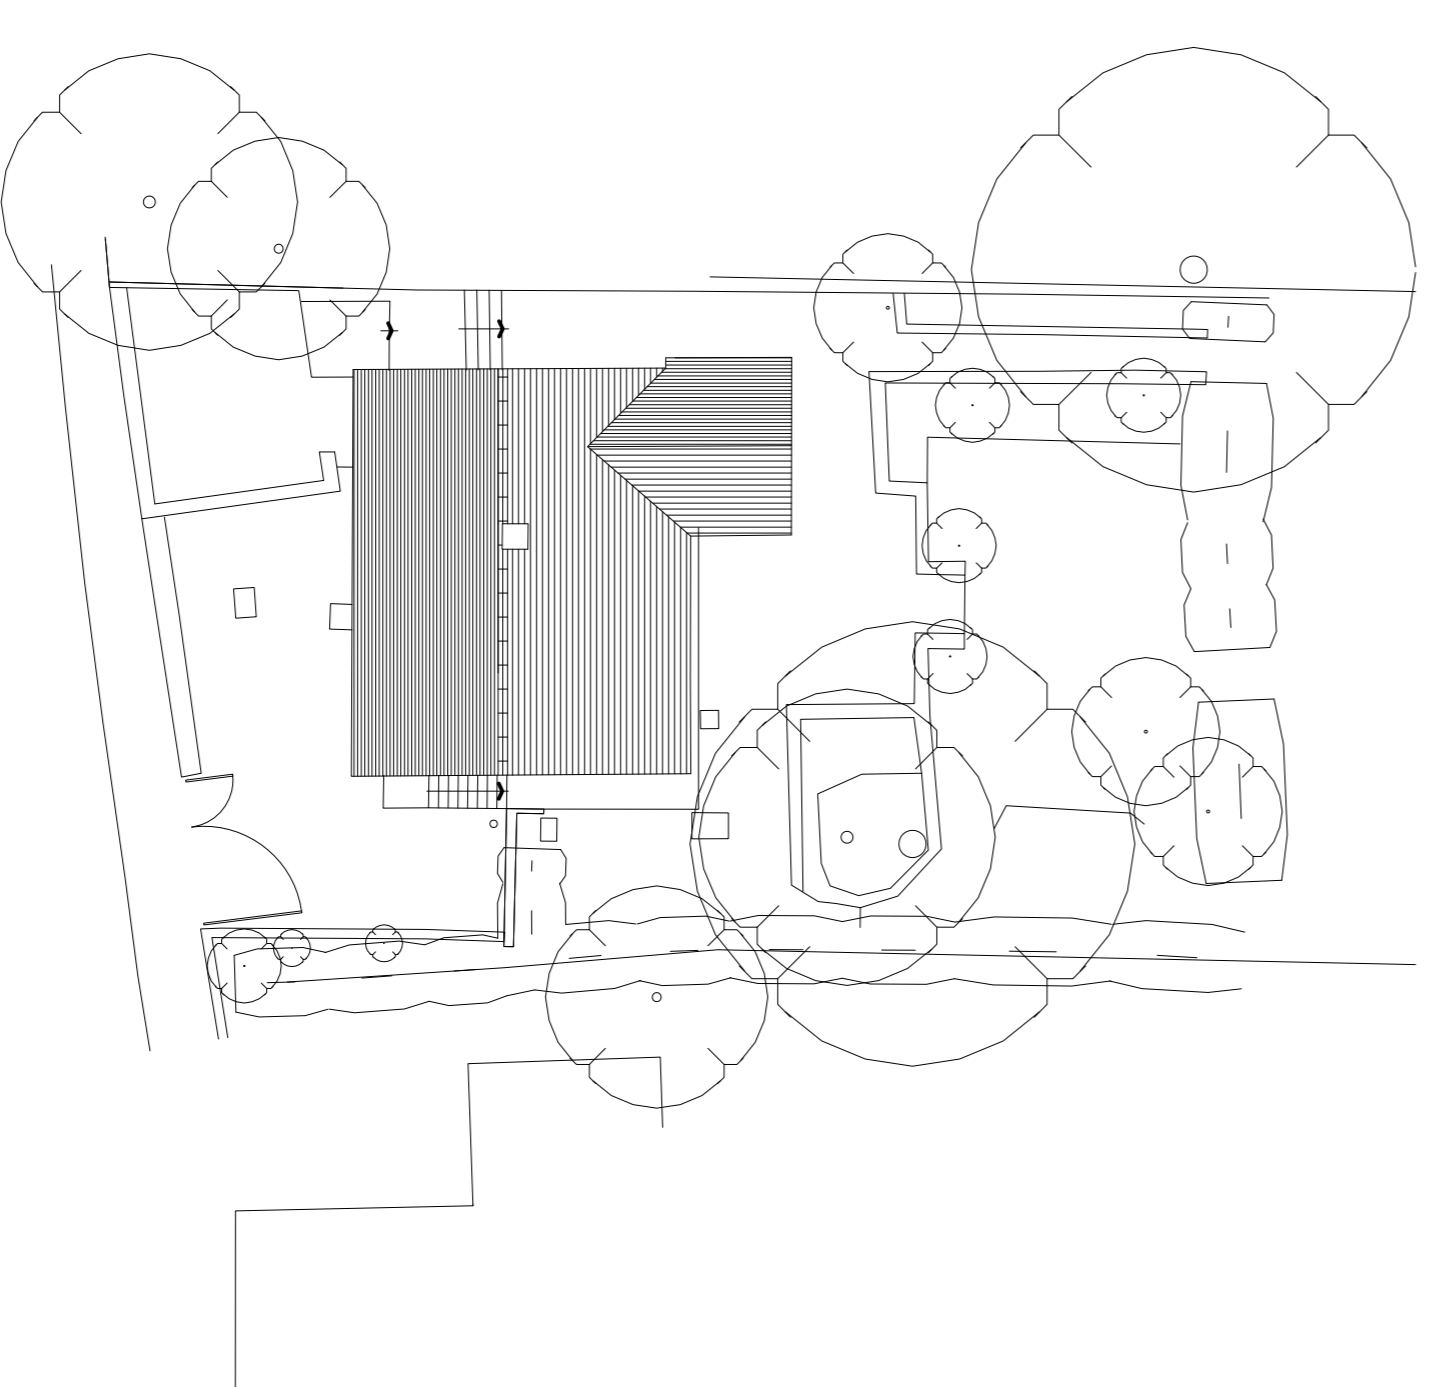

1:50 Scale @ A1
 1:100 Scale @ A3

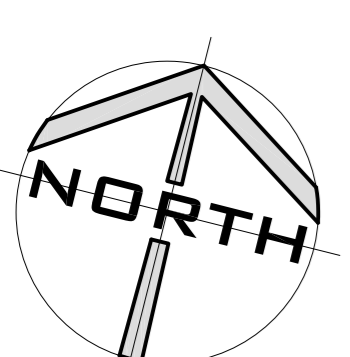

PROJECT Alterations and Extension to 11 Mill Lane, Ilfley Oxford OX4 4EJ		CLIENT Mr P & Mrs E Anderson	
ARCHITECT Pendery Architecture & Heritage Ltd 23 Orchard Road Hook Norton Banbury Oxon OX15 5JX d.pendery@pendery.com 07482 55757		DATE Feb'21	
<small>THIS DOCUMENT AND ANY CONTENTS ARE THE PROPERTY OF PENDERY ARCHITECTURE & HERITAGE LTD. ALL RIGHTS RESERVED. NO PART OF THIS DOCUMENT IS TO BE REPRODUCED OR TRANSMITTED IN ANY FORM OR BY ANY MEANS, ELECTRONIC OR MECHANICAL, WITHOUT PERMISSION IN WRITING FROM PENDERY ARCHITECTURE & HERITAGE LTD.</small>		SCALE As Shown	
TITLE West & Part South Elevation - As Existing		SWITCH 2020/06	