

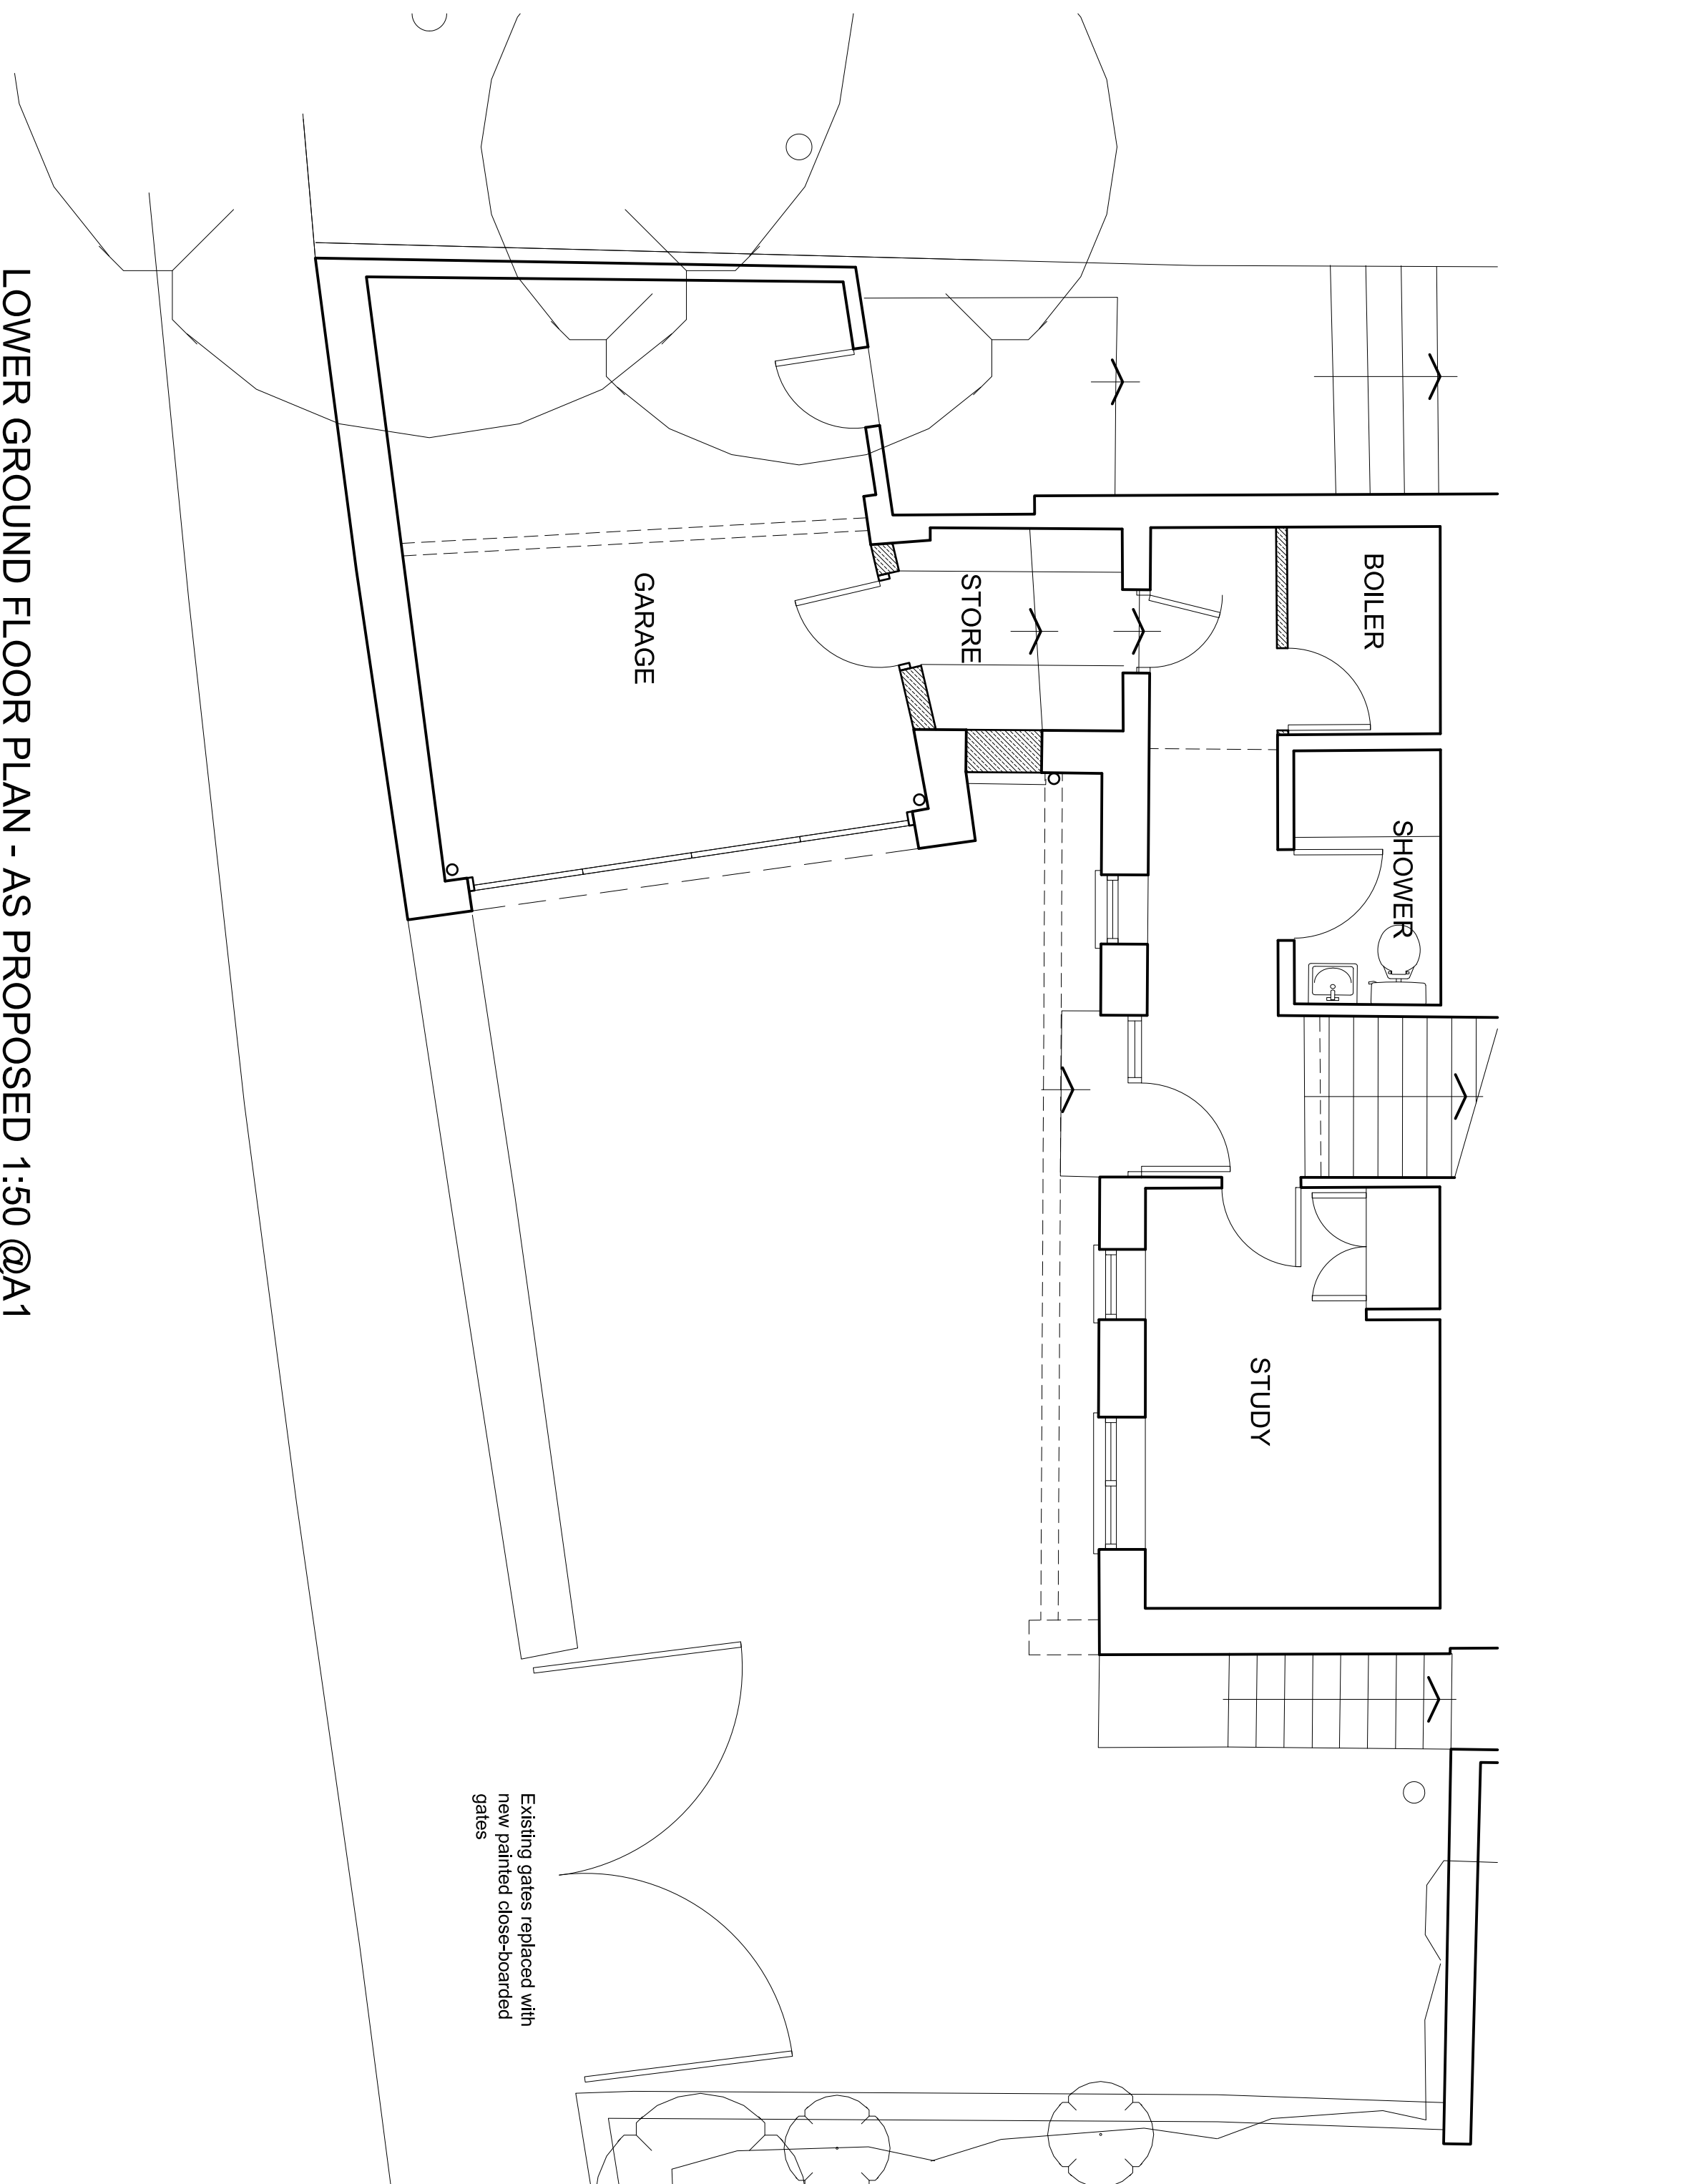
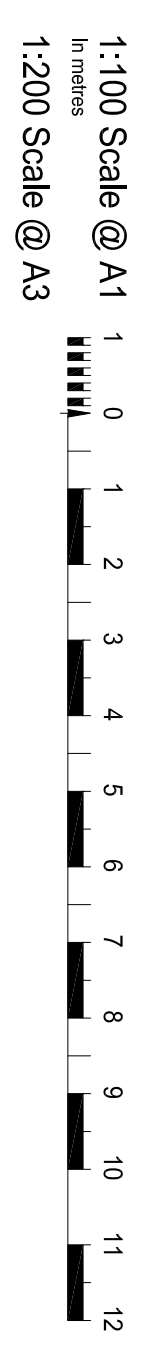


SITE PLAN - AS PROPOSED 1:100 @A1

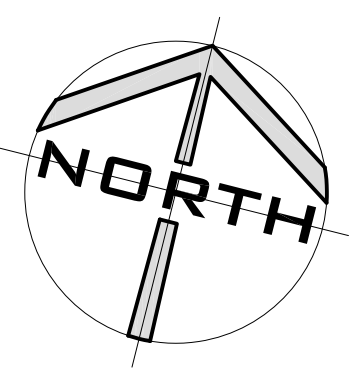

LOWER GROUND FLOOR PLAN - AS PROPOSED 1:50 @A1

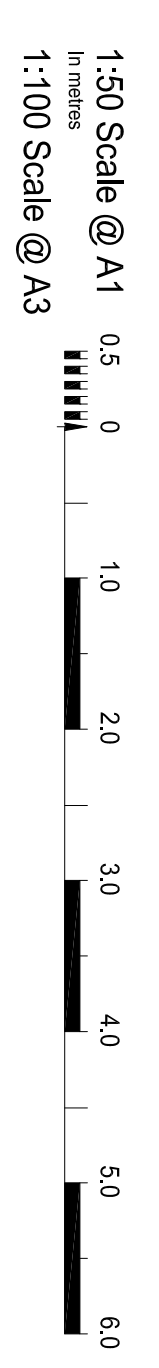

PROJECT Alterations and Extension to 11 Mill Lane, Jifley Oxford OX4 4EJ		Pendery Architecture & Heritage Ltd 23 Orchard Road, Hook Norton, Banbury, Oxon, OX15 5JX d.pendery@bhinteract.com 07482 257577	
CLIENT Mr P & Mrs E Anderson		23 Orchard Road, Hook Norton, Banbury, Oxon, OX15 5JX d.pendery@bhinteract.com 07482 257577	
TITLE Lower Ground Floor Plan & Site Plan - As Proposed		23 Orchard Road, Hook Norton, Banbury, Oxon, OX15 5JX d.pendery@bhinteract.com 07482 257577	
SCALE AS SHOWN	DATE Feb21	PROJECT NO. 2020/11	REV 01