



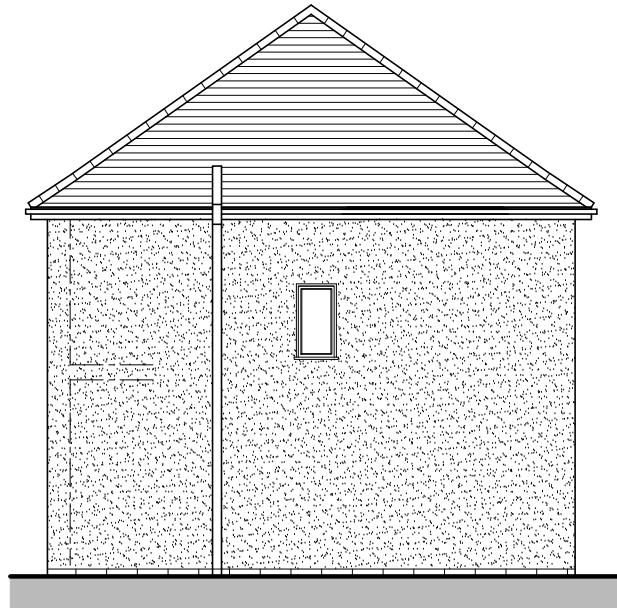


REAR ELEVATION
SCALE 1:100




LEFT SIDE ELEVATION
SCALE 1:100

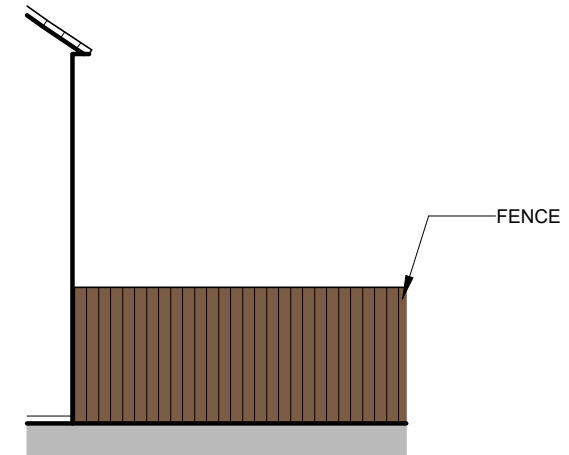

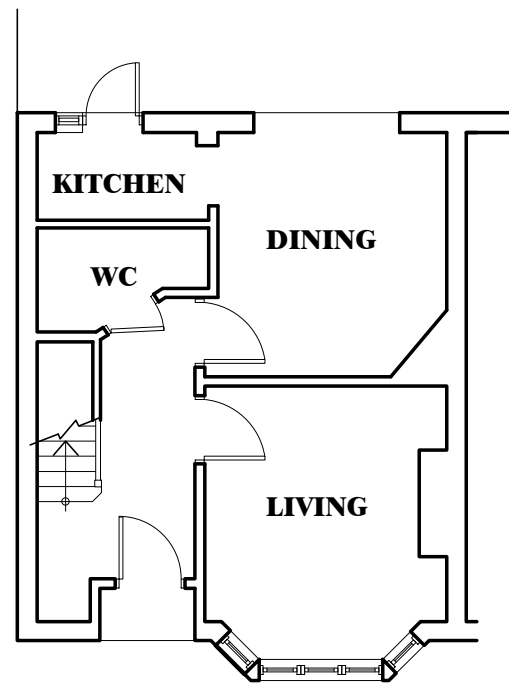

RIGHT SIDE ELEVATION
SCALE 1:100

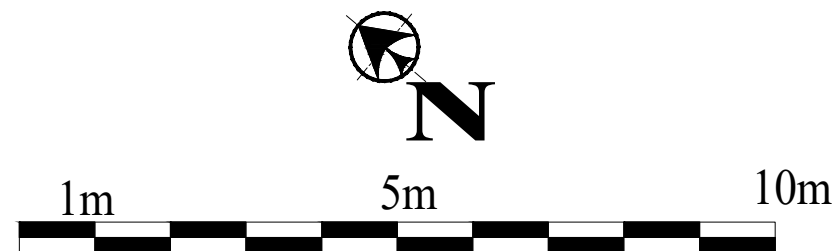

GROUND FLOOR PLAN
SCALE 1:100



© MEKKARA Architectural Consultants - THIS DRAWING AND DESIGN REMAINS THE COPYRIGHT AND INTELLECTUAL PROPERTY OF MEKKARA Architectural Consultants. SHALL NOT BE COPIED OR REPRODUCED IN ANY FORMAT WITHOUT APPROVAL.		
 		
50, Whaddon Road, Cheltenham, GL52 5NA www.mekara.co.uk, mao@gmail.com Ph: 0124228875, 07843020249		
Client		
Mr. MIGUEL ESCUDERO CASTRO		
Job Title		
PROPOSED REAR EXTENSION 13 RINGWOOD ROAD OXFORD, OX3 8JB		
Drawing Title		
EXISTING FLOOR PLANS & ELEVATIONS		
Scale 1:100 on A3		
Date	Drawn By	
MAR 2021	RMC	
Job No	Drawing NO	Rev.
0221-28	110	-