


GROUND FLOOR PLAN



SIDE ELEVATION 1

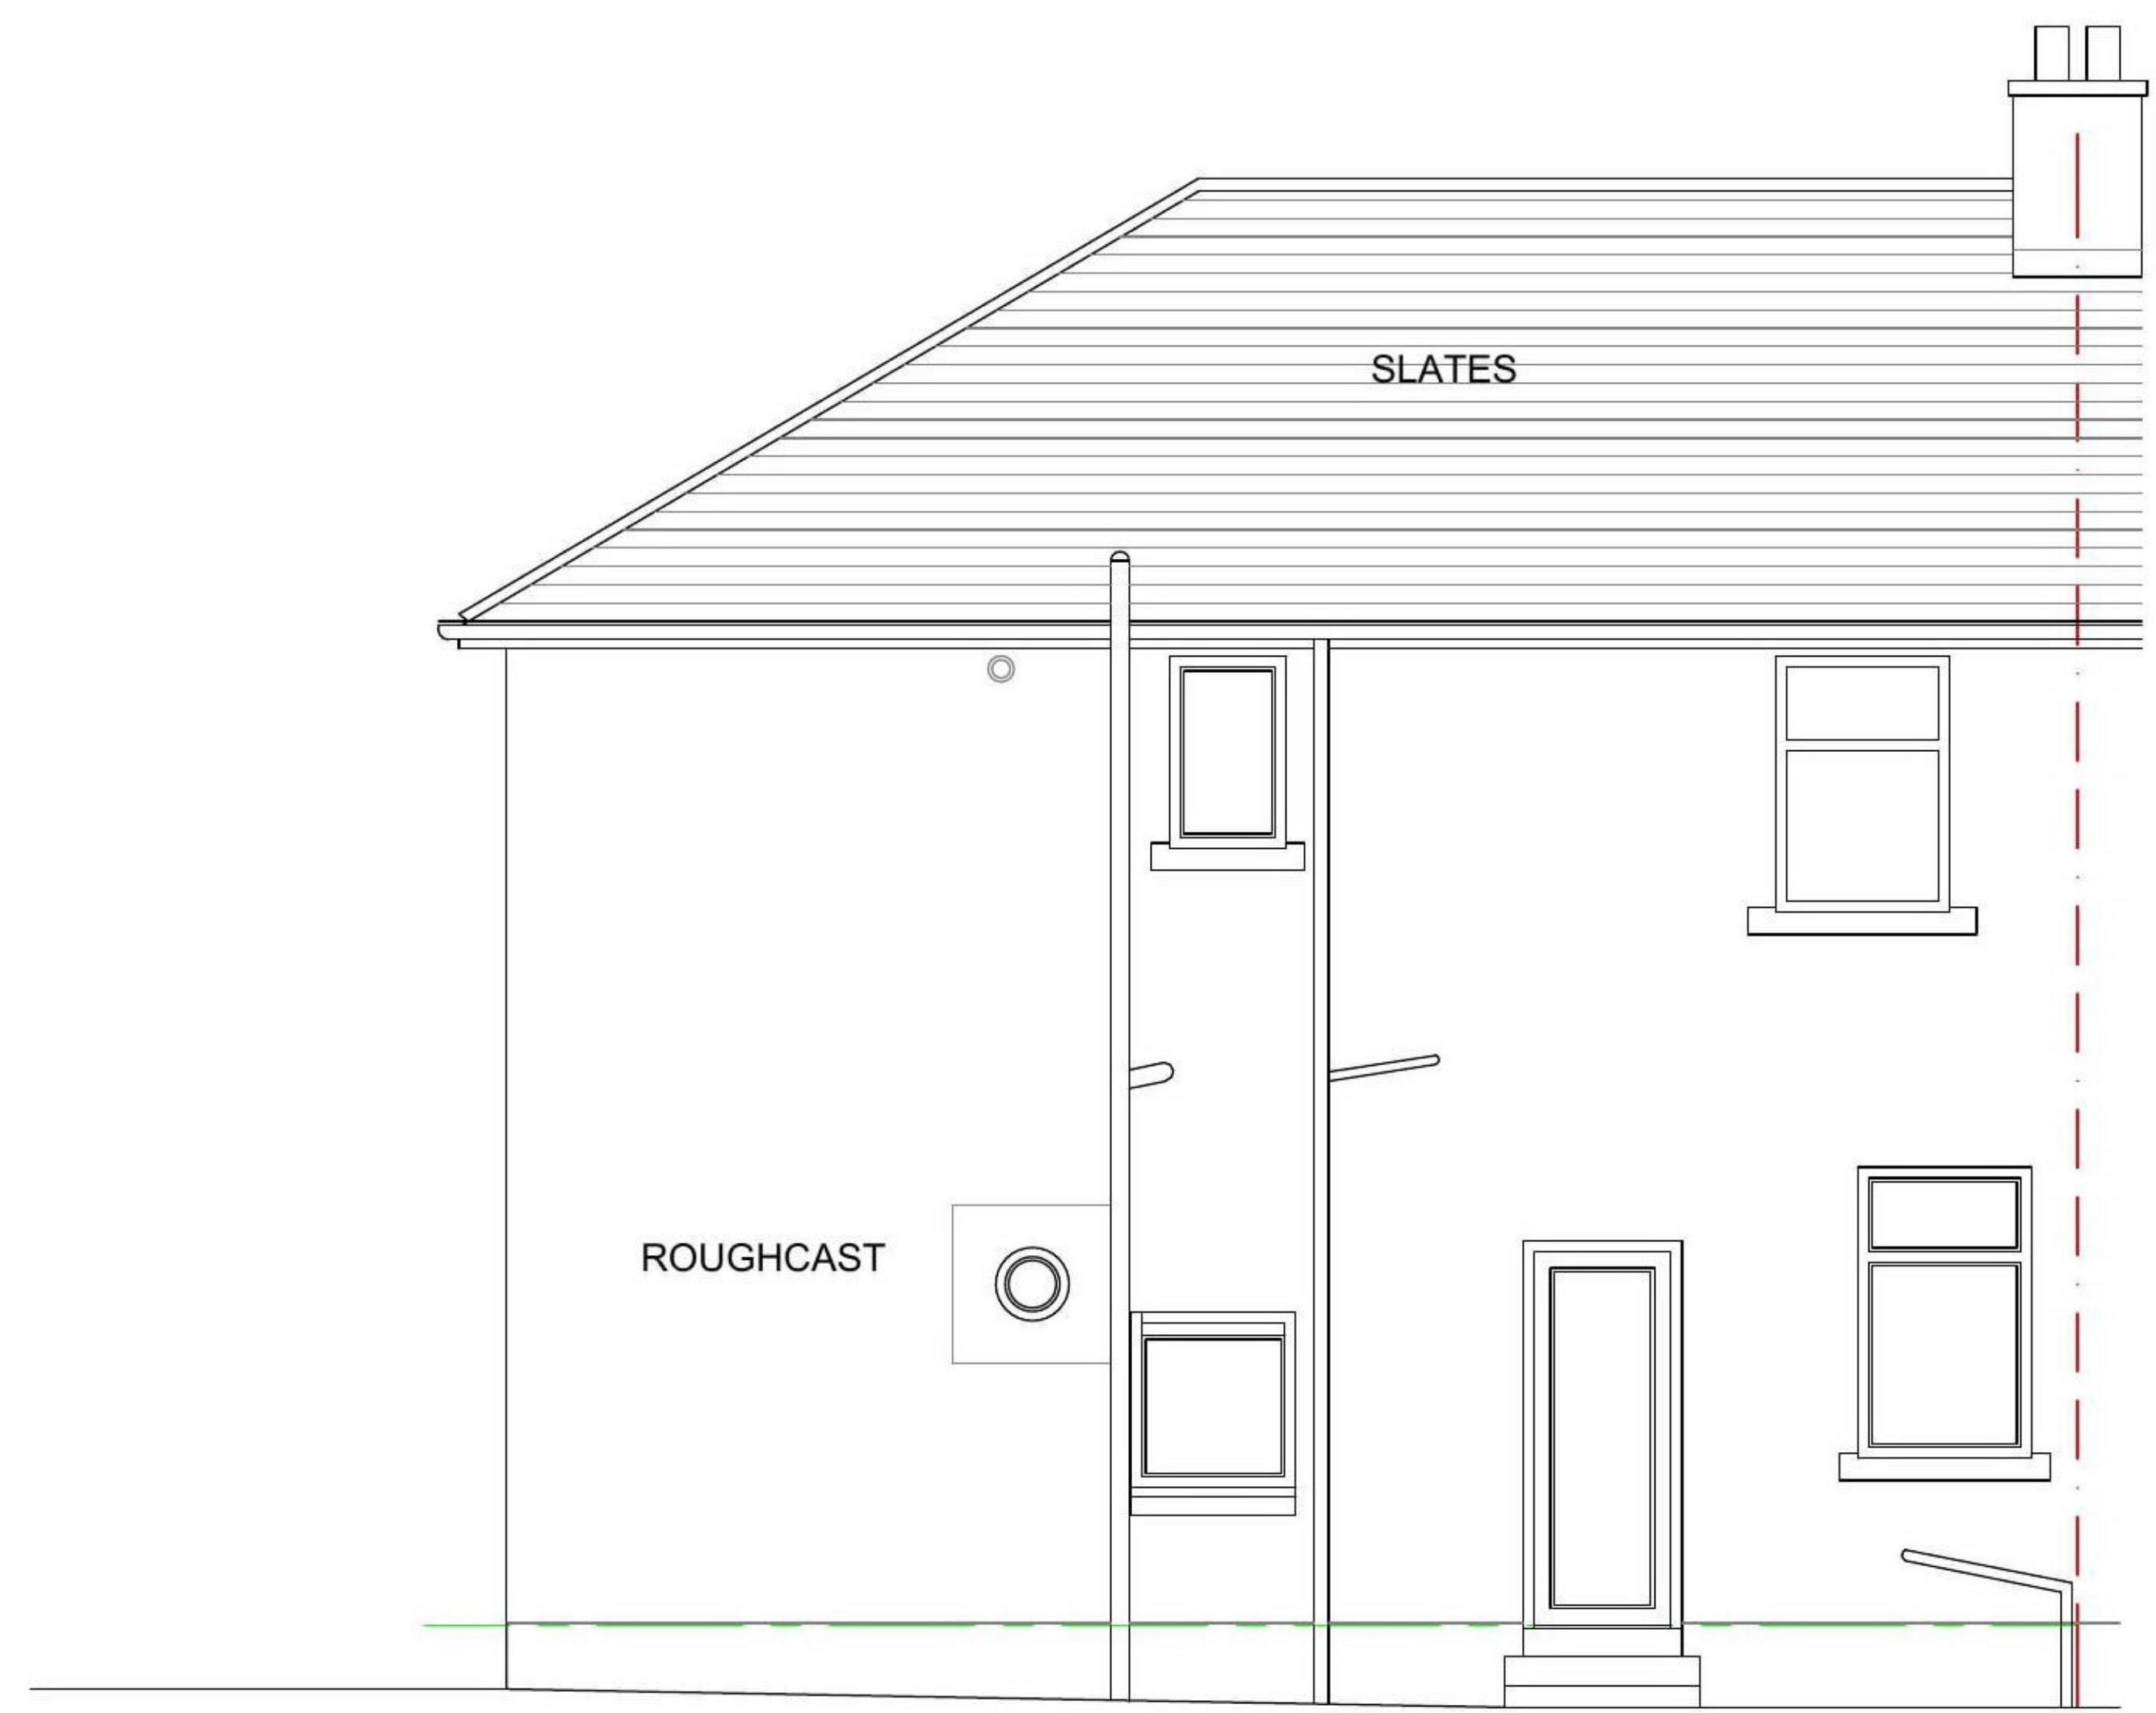

REAR ELEVATION

<p>PLANS DRAWN SCOTLAND www.plansdrawnscotland.co.uk 4 Beith Road Glengarnock Beith North Ayrshire KA14 3BX Tel: 01505 68... Email: chris.berry@plansdrawn.com</p>	
CLIENT	George Mathieson
SITE	39 Talla Road Glasgow G52 2SH
TITLE	Existing Plans
DWG No.	01
SCALE	1:50 @ A1 & 1:100 @ A3
DATE	15 March 2021
REVISION	