




Front Elevation

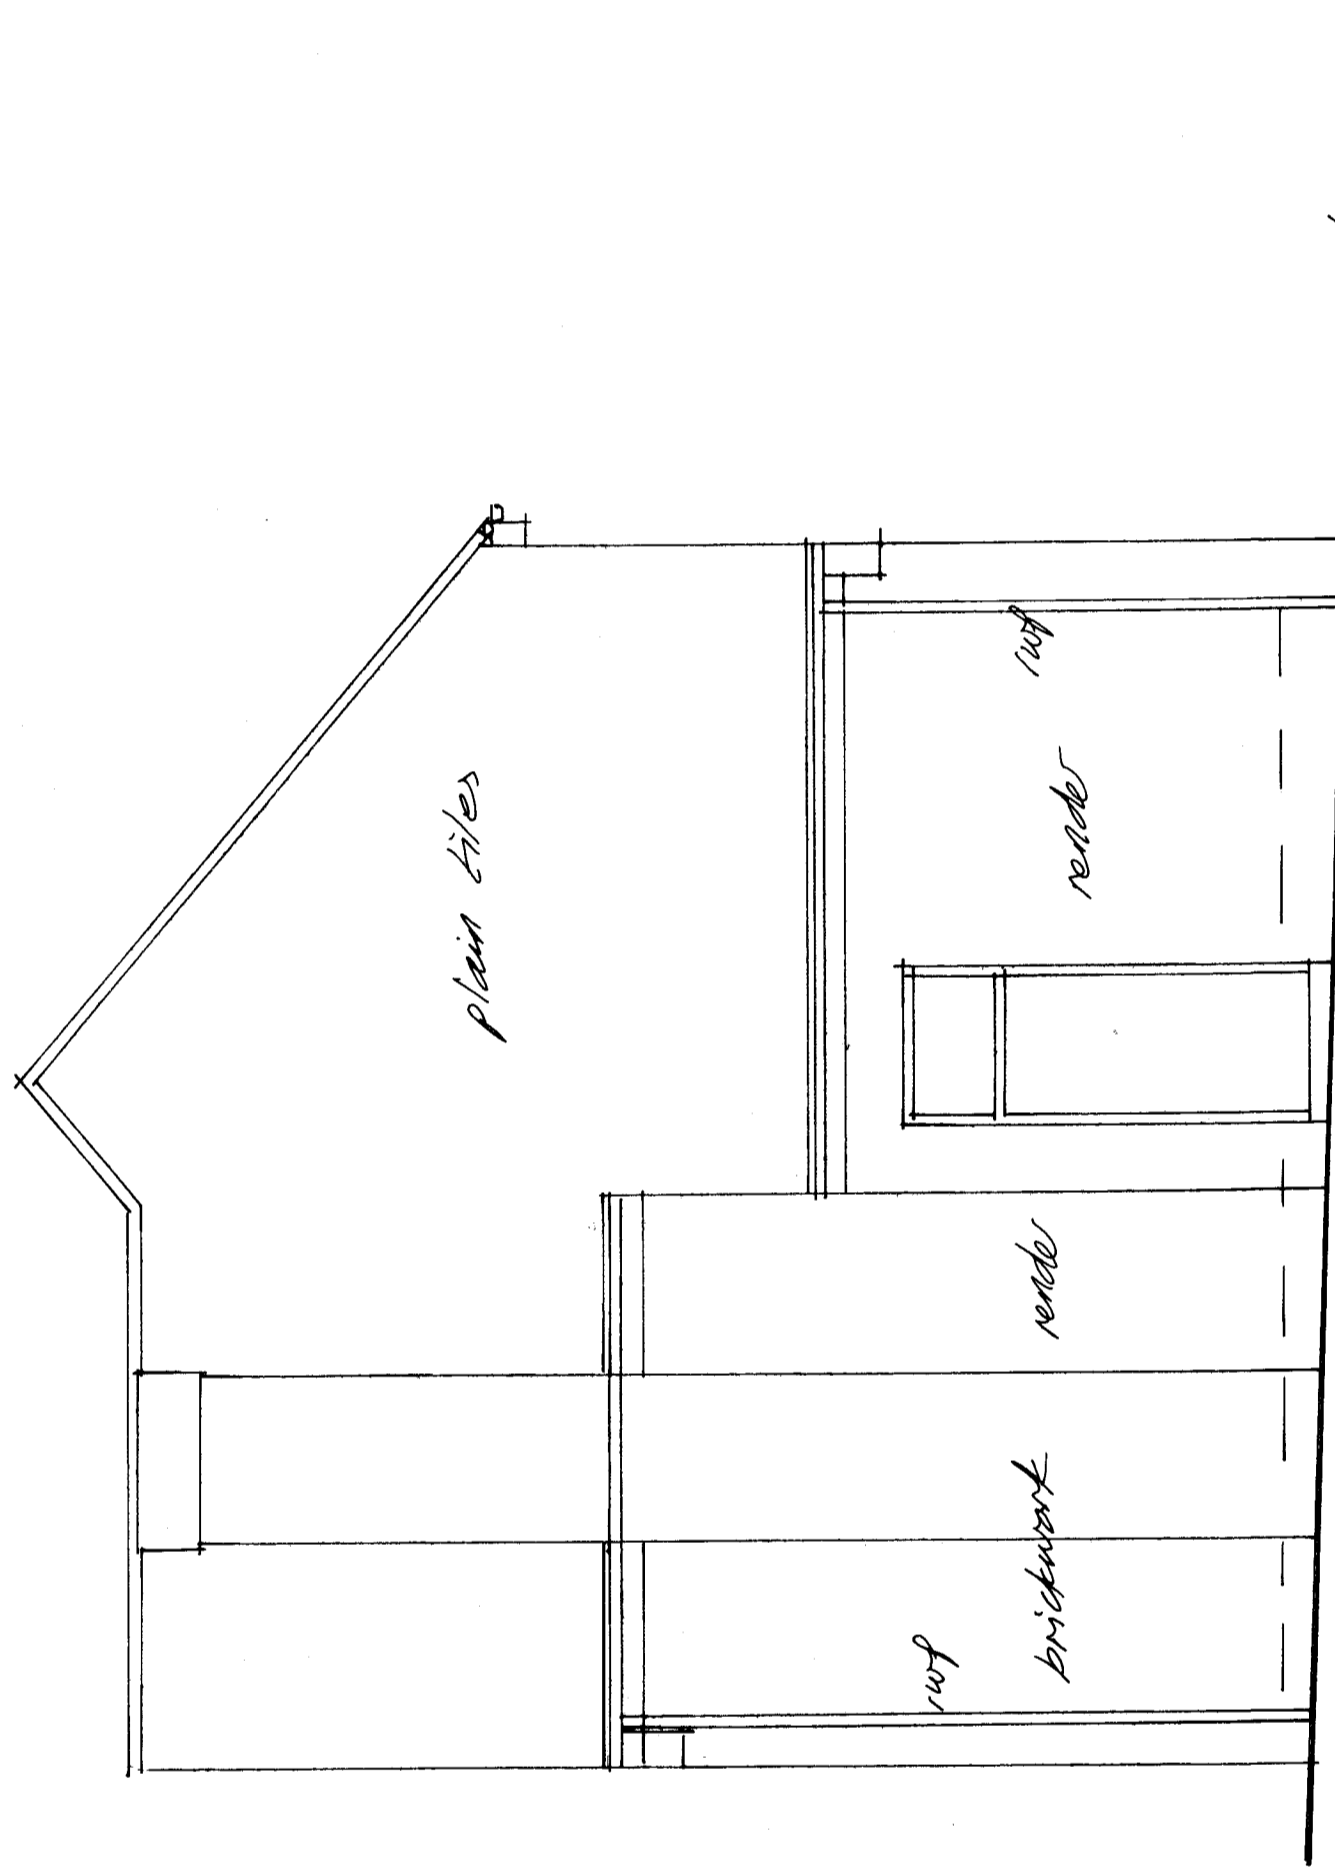


Side Elevation

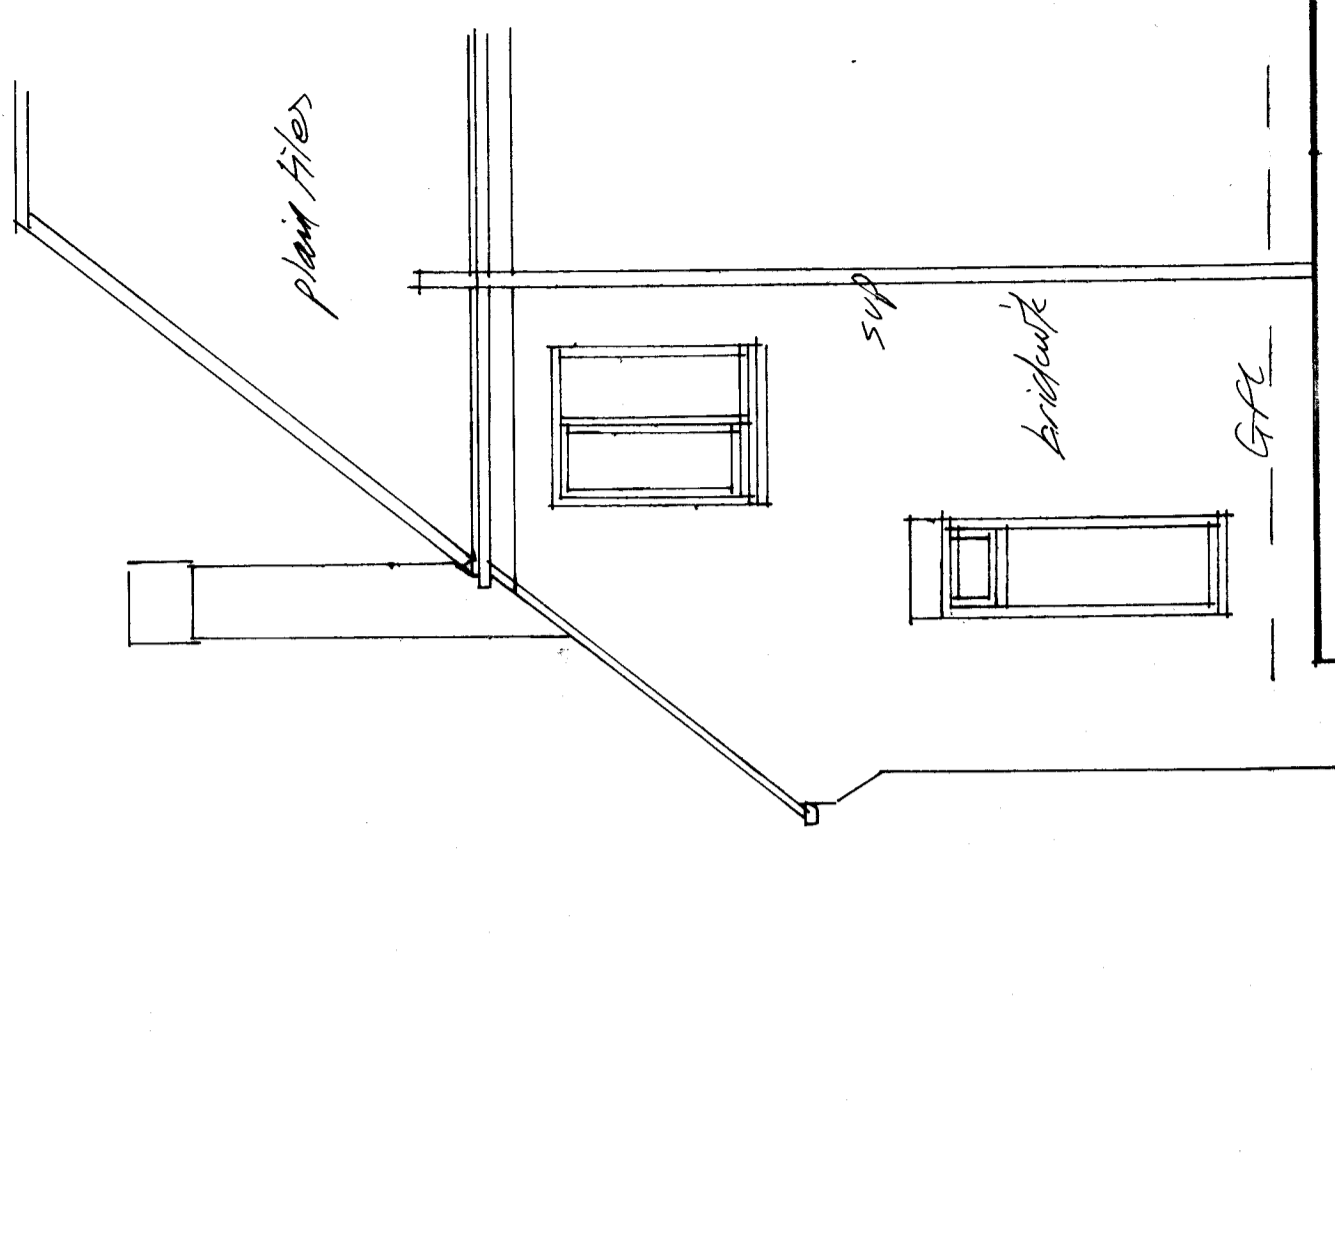

Rear Elevation

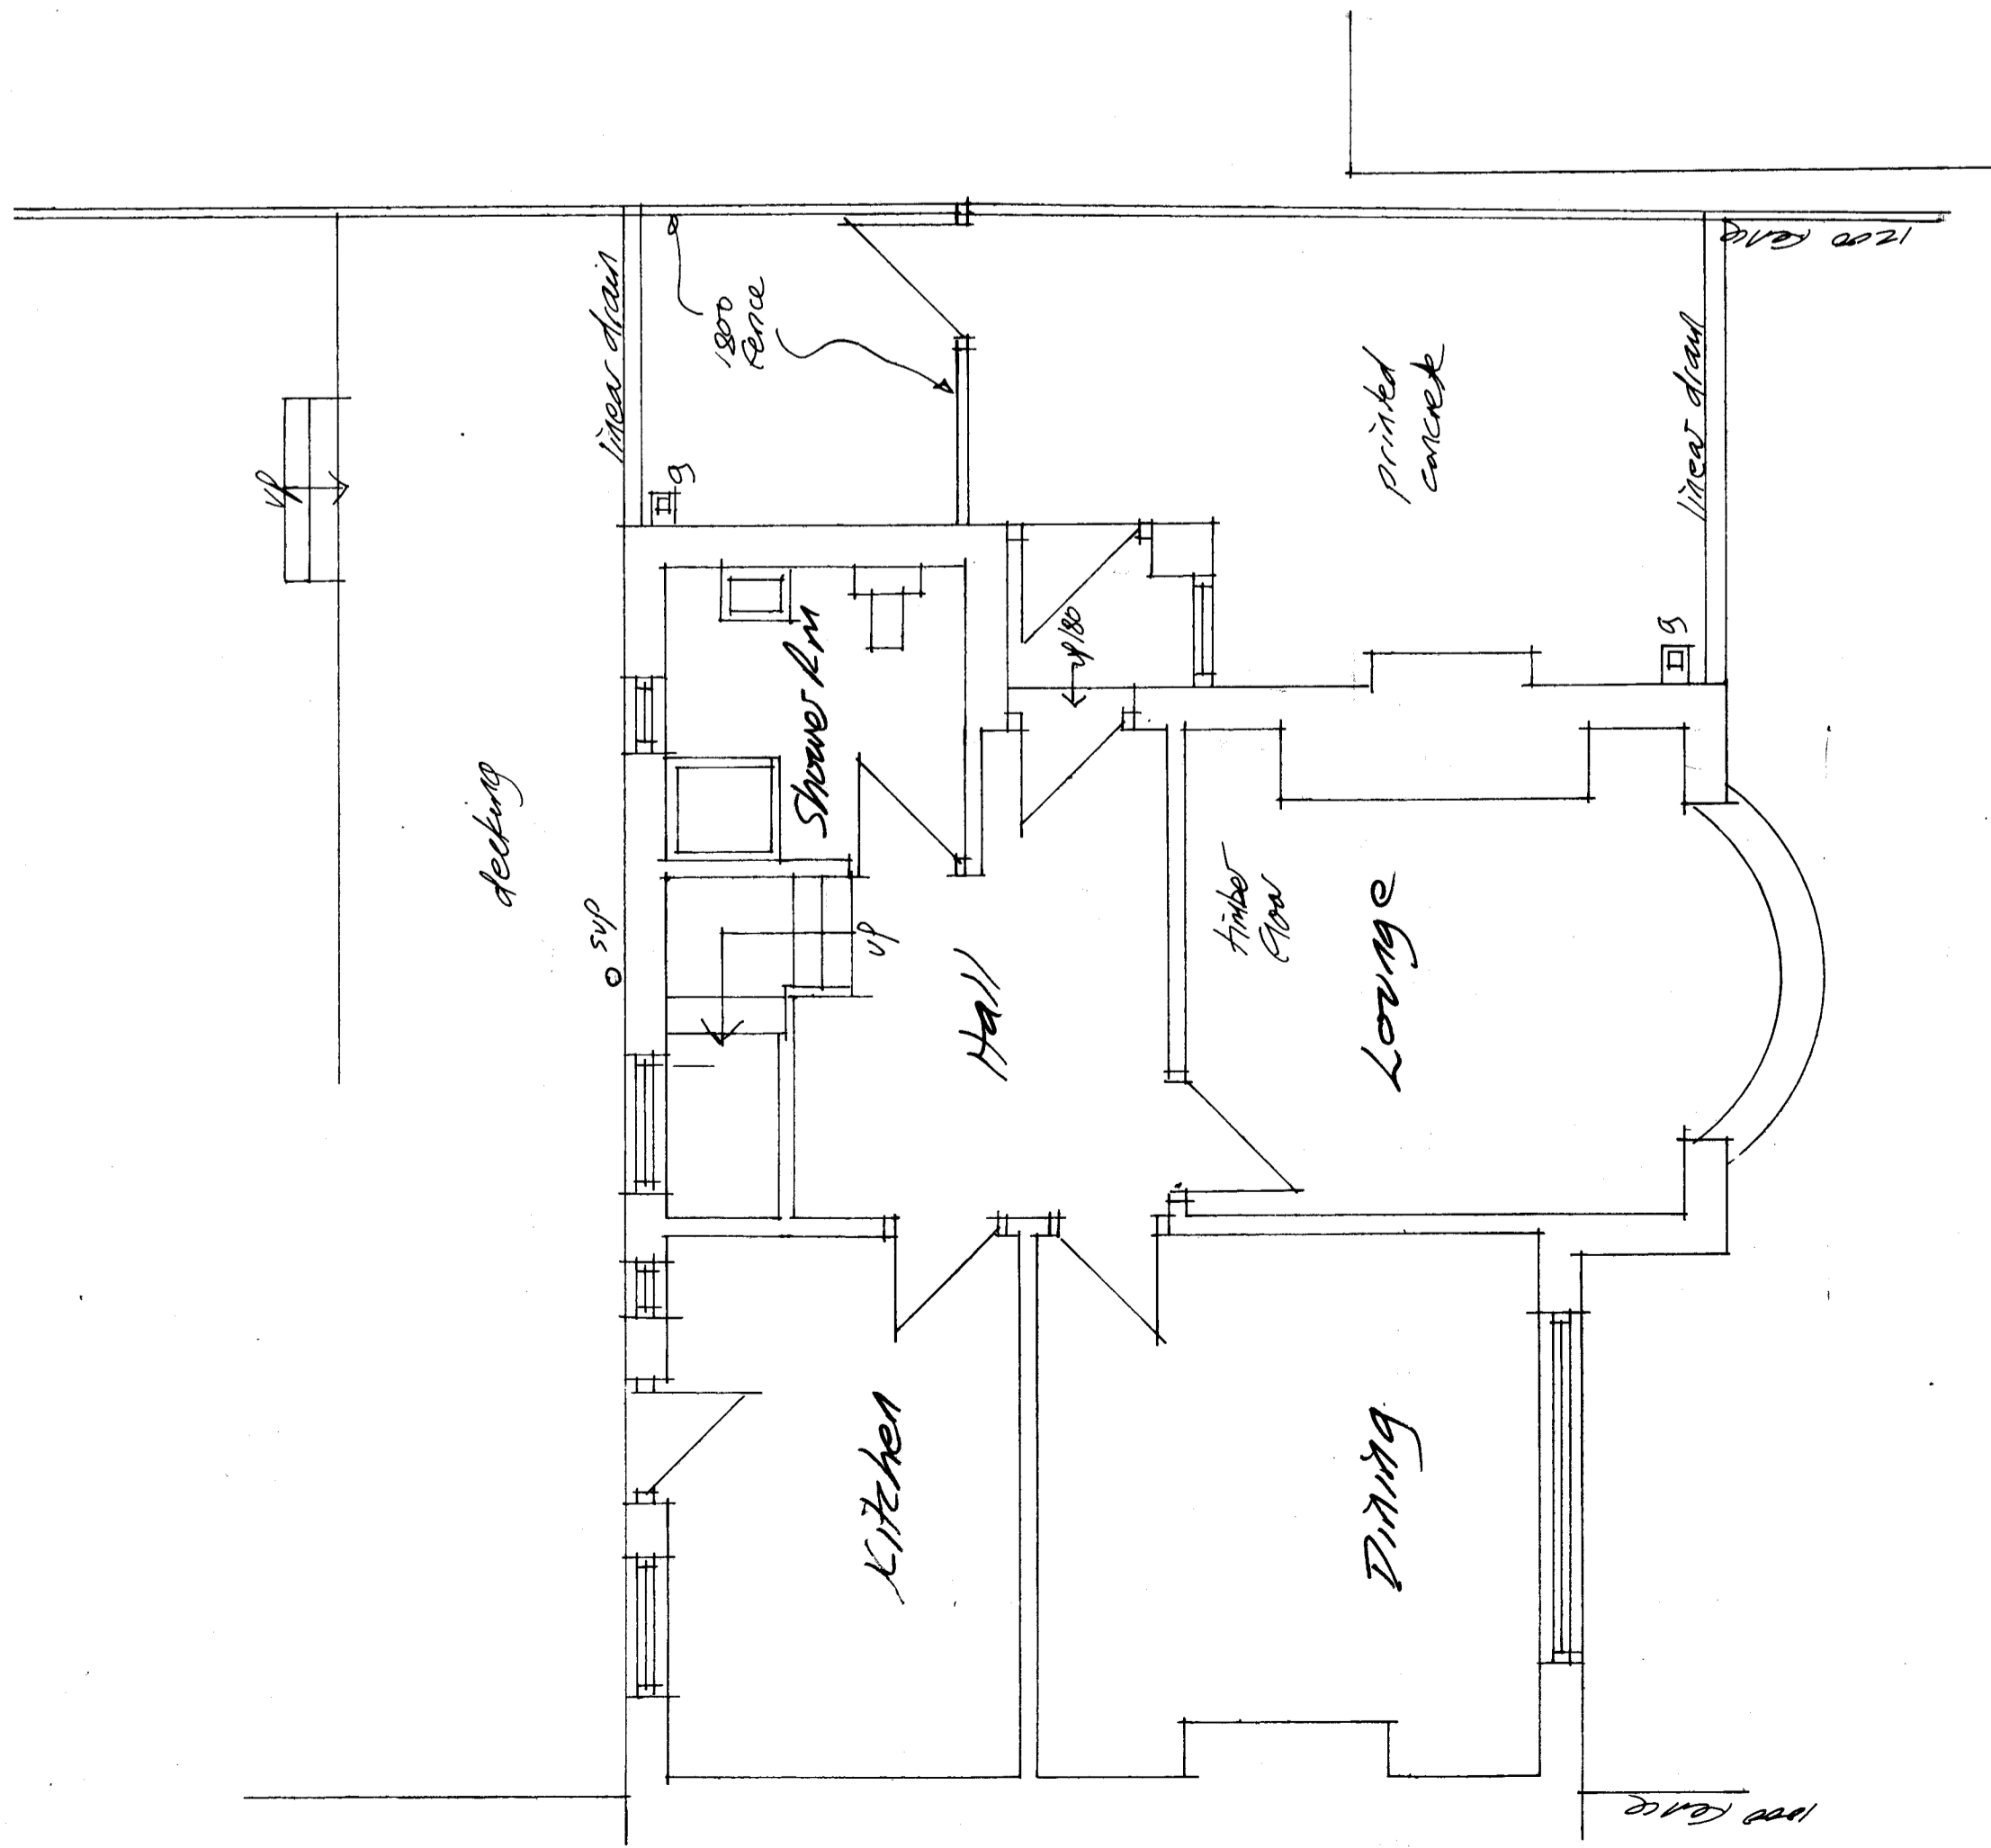

Ground Floor Plan

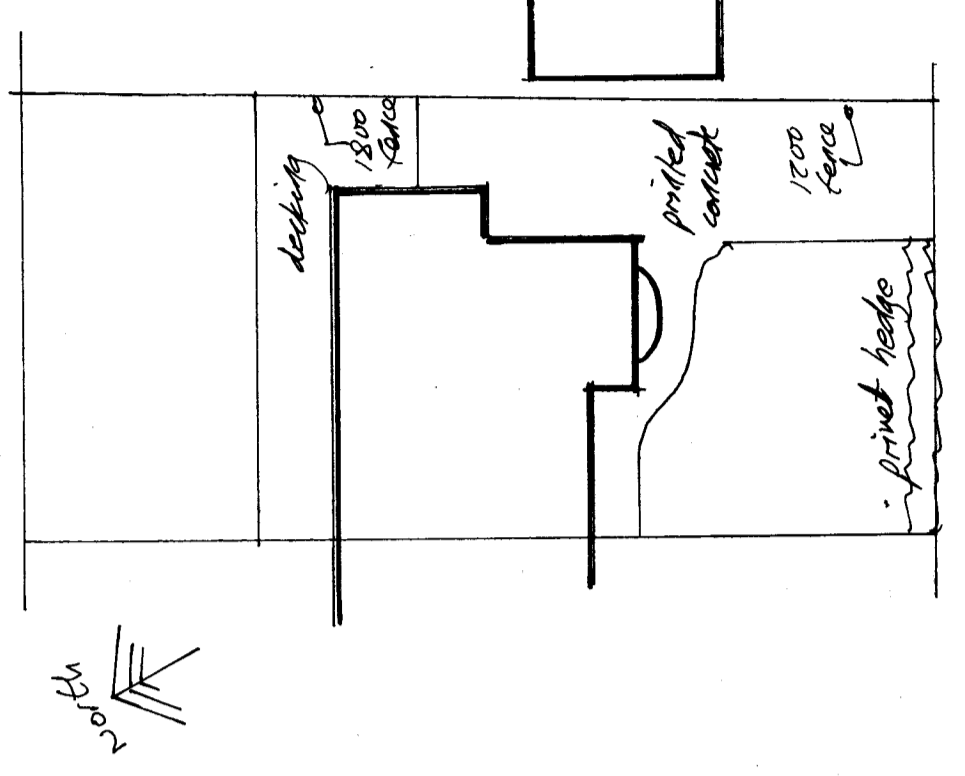

Site Plan 1:200

Proposed extension
70 Queen Alexandra Rd
Sunderland SR2 9HS
For M. Sanderson
07967 537747

Existing layout

Scale 1:50 @ A1 (SRA)
Date March 21

C. Pardon
07788 555 348