



EXISTING FLOOR PLAN & FRONT ELEVATION | 1:50


GROUND FLOOR PLAN

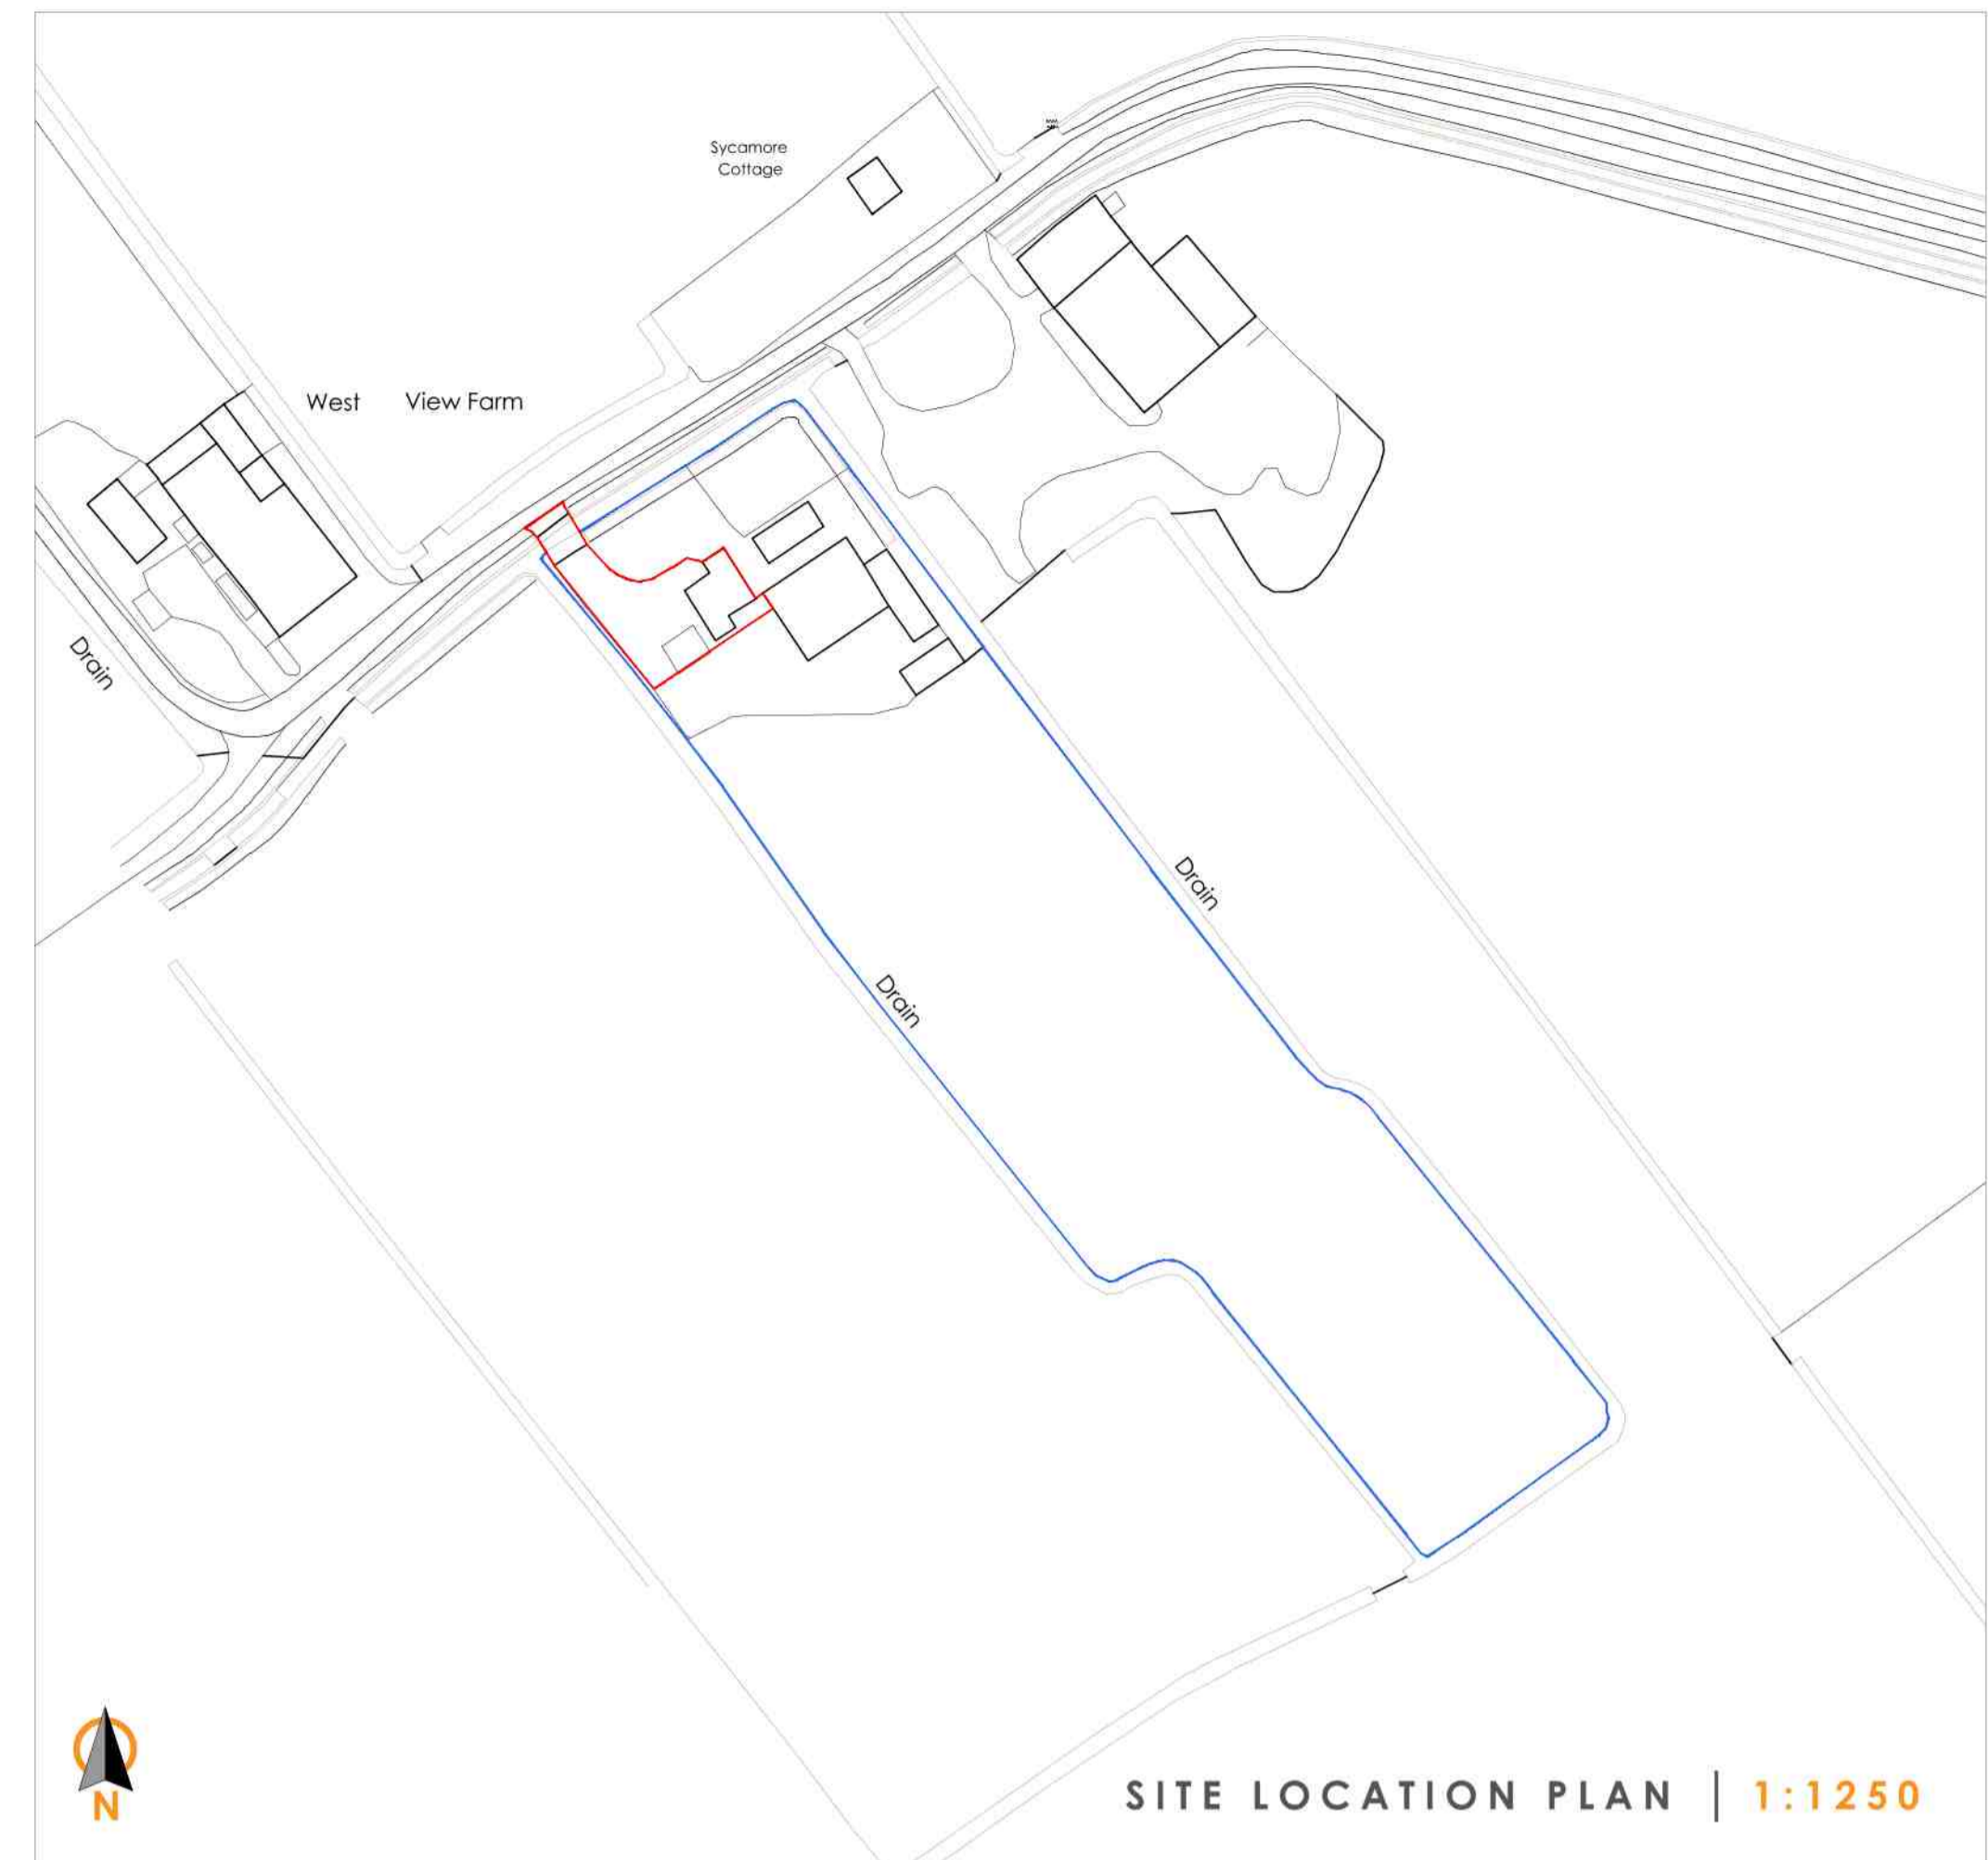

SITE LOCATION PLAN | 1:1250

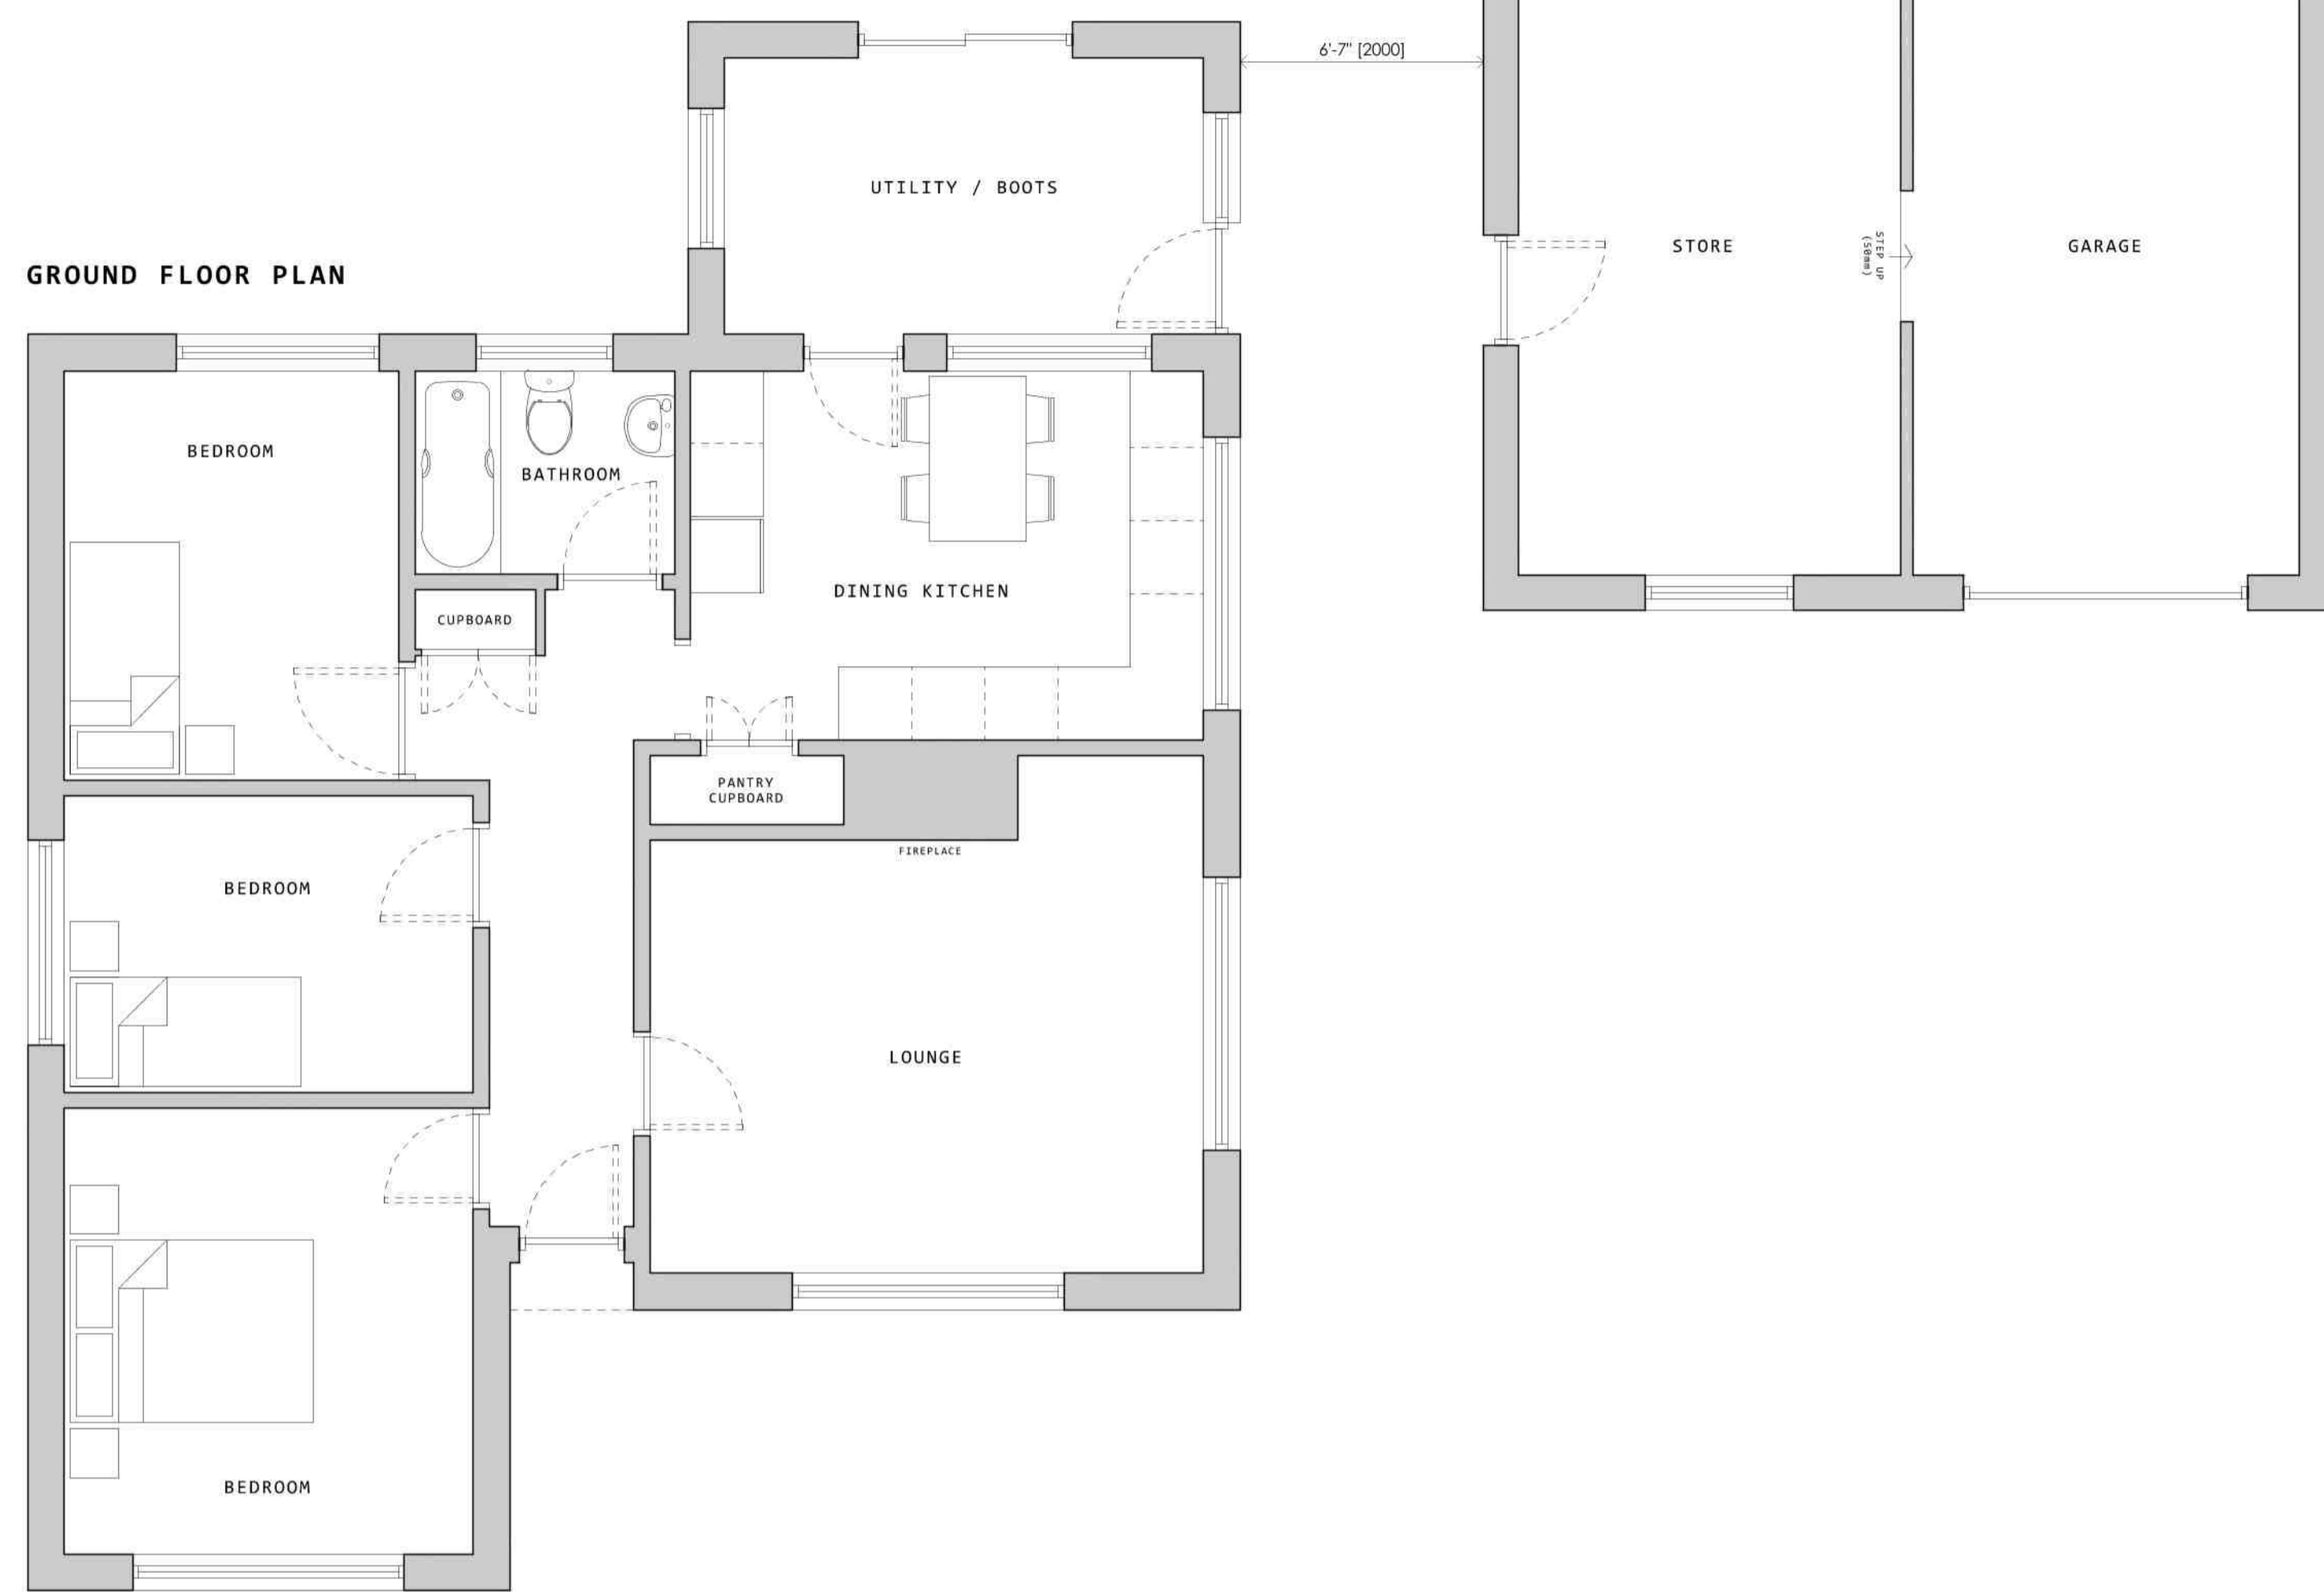

FRONT/NORTHERN ELEVATION

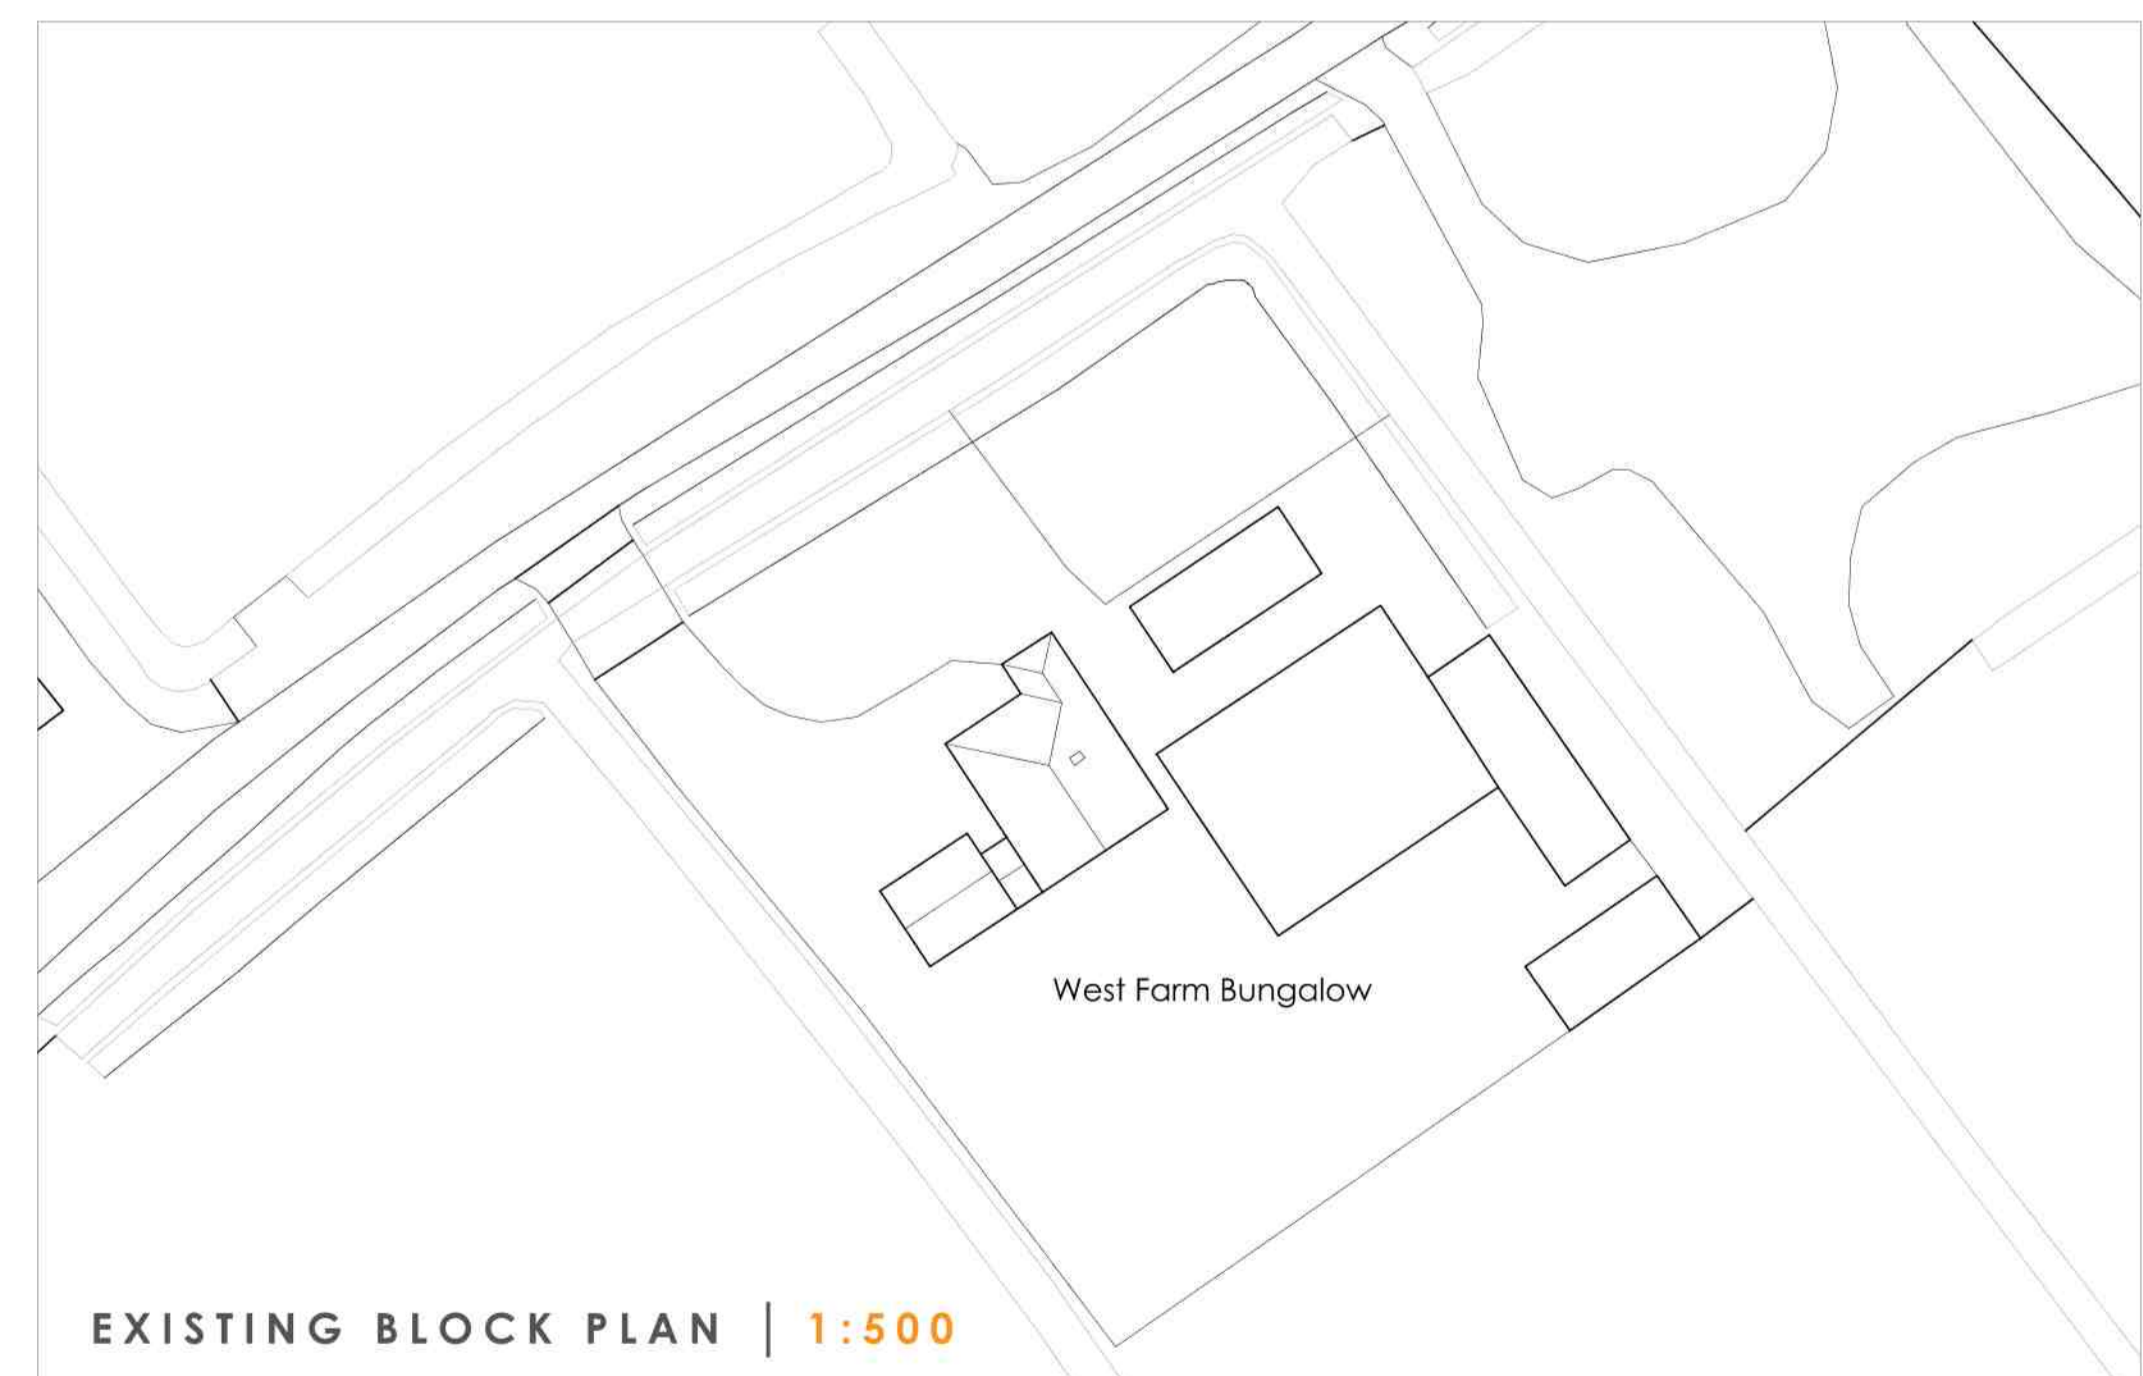

EXISTING BLOCK PLAN | 1:500



EXISTING ELEVATIONS | 1:100

**DRAWING ISSUES AND REVISIONS**  
 Office Locations:  
 12 Wickham Lane | South | Lincolnshire | LN11 9PZ  
 T 01507 611100  
 Core Exchange Chambers | Queen Street | Market  
 Square | Lincolnshire | LN6 3BA  
 T 01507 268899  
 E info@idc-consultancy.co.uk



**PROJECT** Proposed Extension & Alts  
 West Farm Bungalow  
 Skidbrooke

**DATE** March 2021  
**TITLE** Existing Plans

**SCALE** As shown  
**ORIGINAL SIZE** A1

**DRAWING NUMBER** LDC3440-PL-01

This drawing is the copyright of Idc Consultancy and must not be reproduced without written consent. The contractor is responsible for taking and checking all dimensions on site prior to commencement and reporting back to the architect/consultant any discrepancies. All materials specified on the drawing are to be used in strict accordance with manufacturers written instructions and current codes of practice.  
 All Details and Specifications on the drawing and in relation to this specific project should be adhered to. If any deviations occur the contractor / client should inform the architect/consultant immediately as we cannot be held responsible for errors resulting from uncorrected detail and specification changes.