




South Elevation
SCALE 1:50

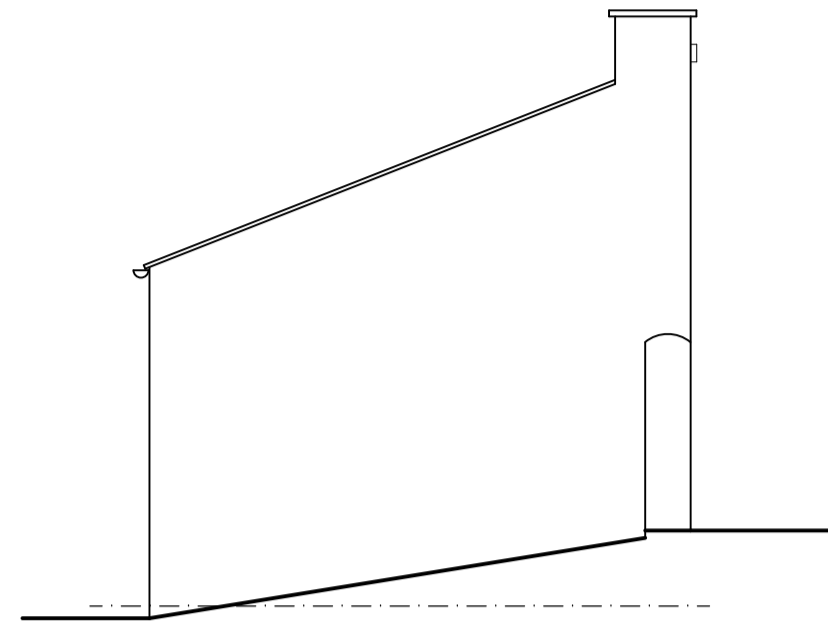


East Elevation
SCALE 1:50

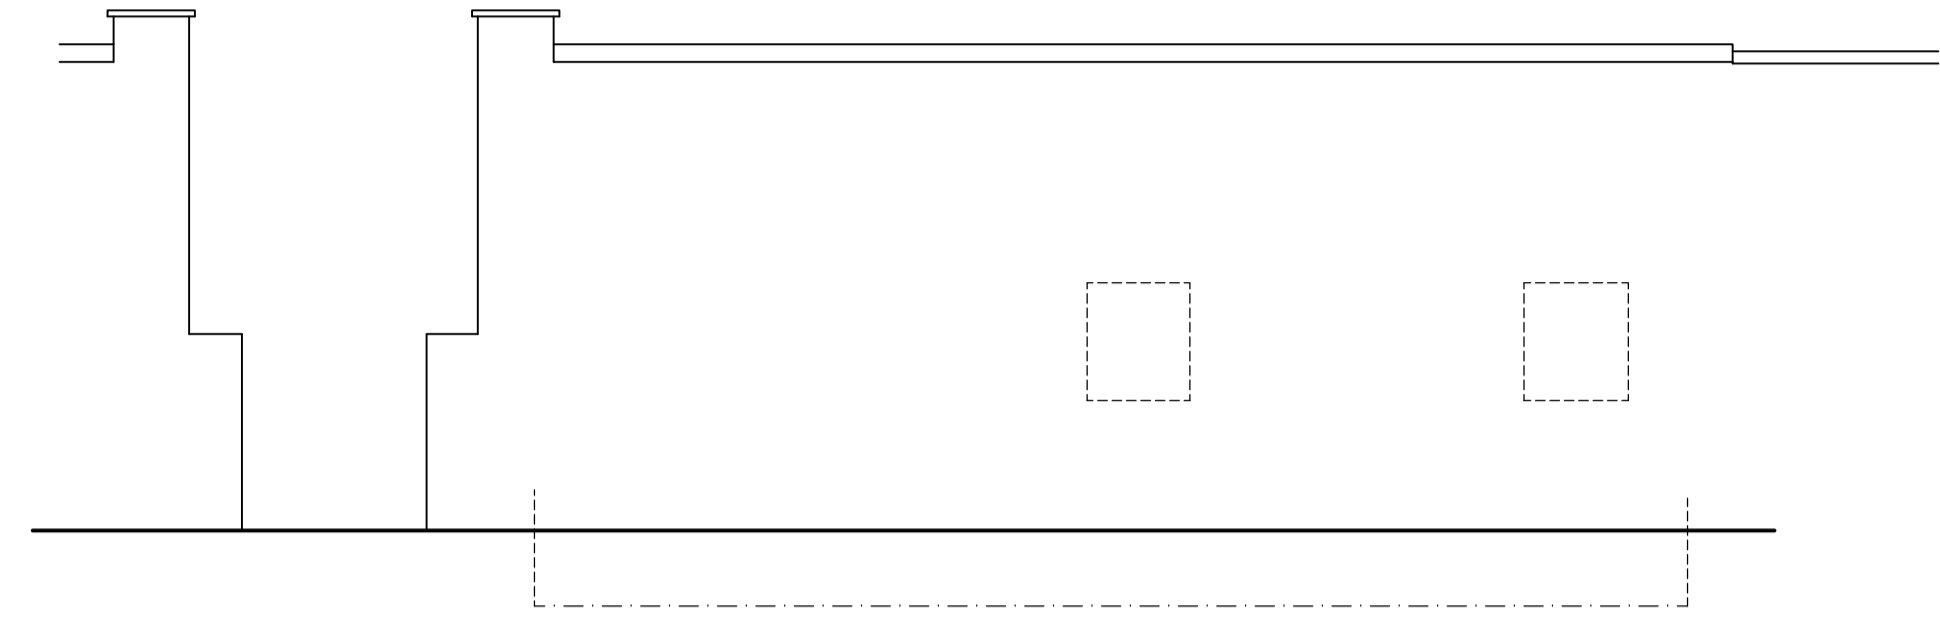


North Elevation
SCALE 1:50

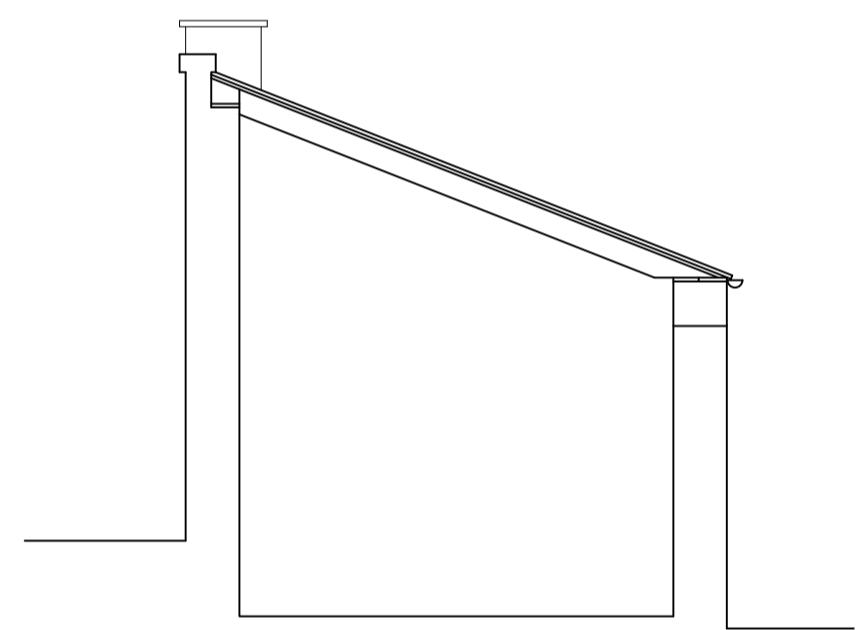

Typical Section
SCALE 1:50

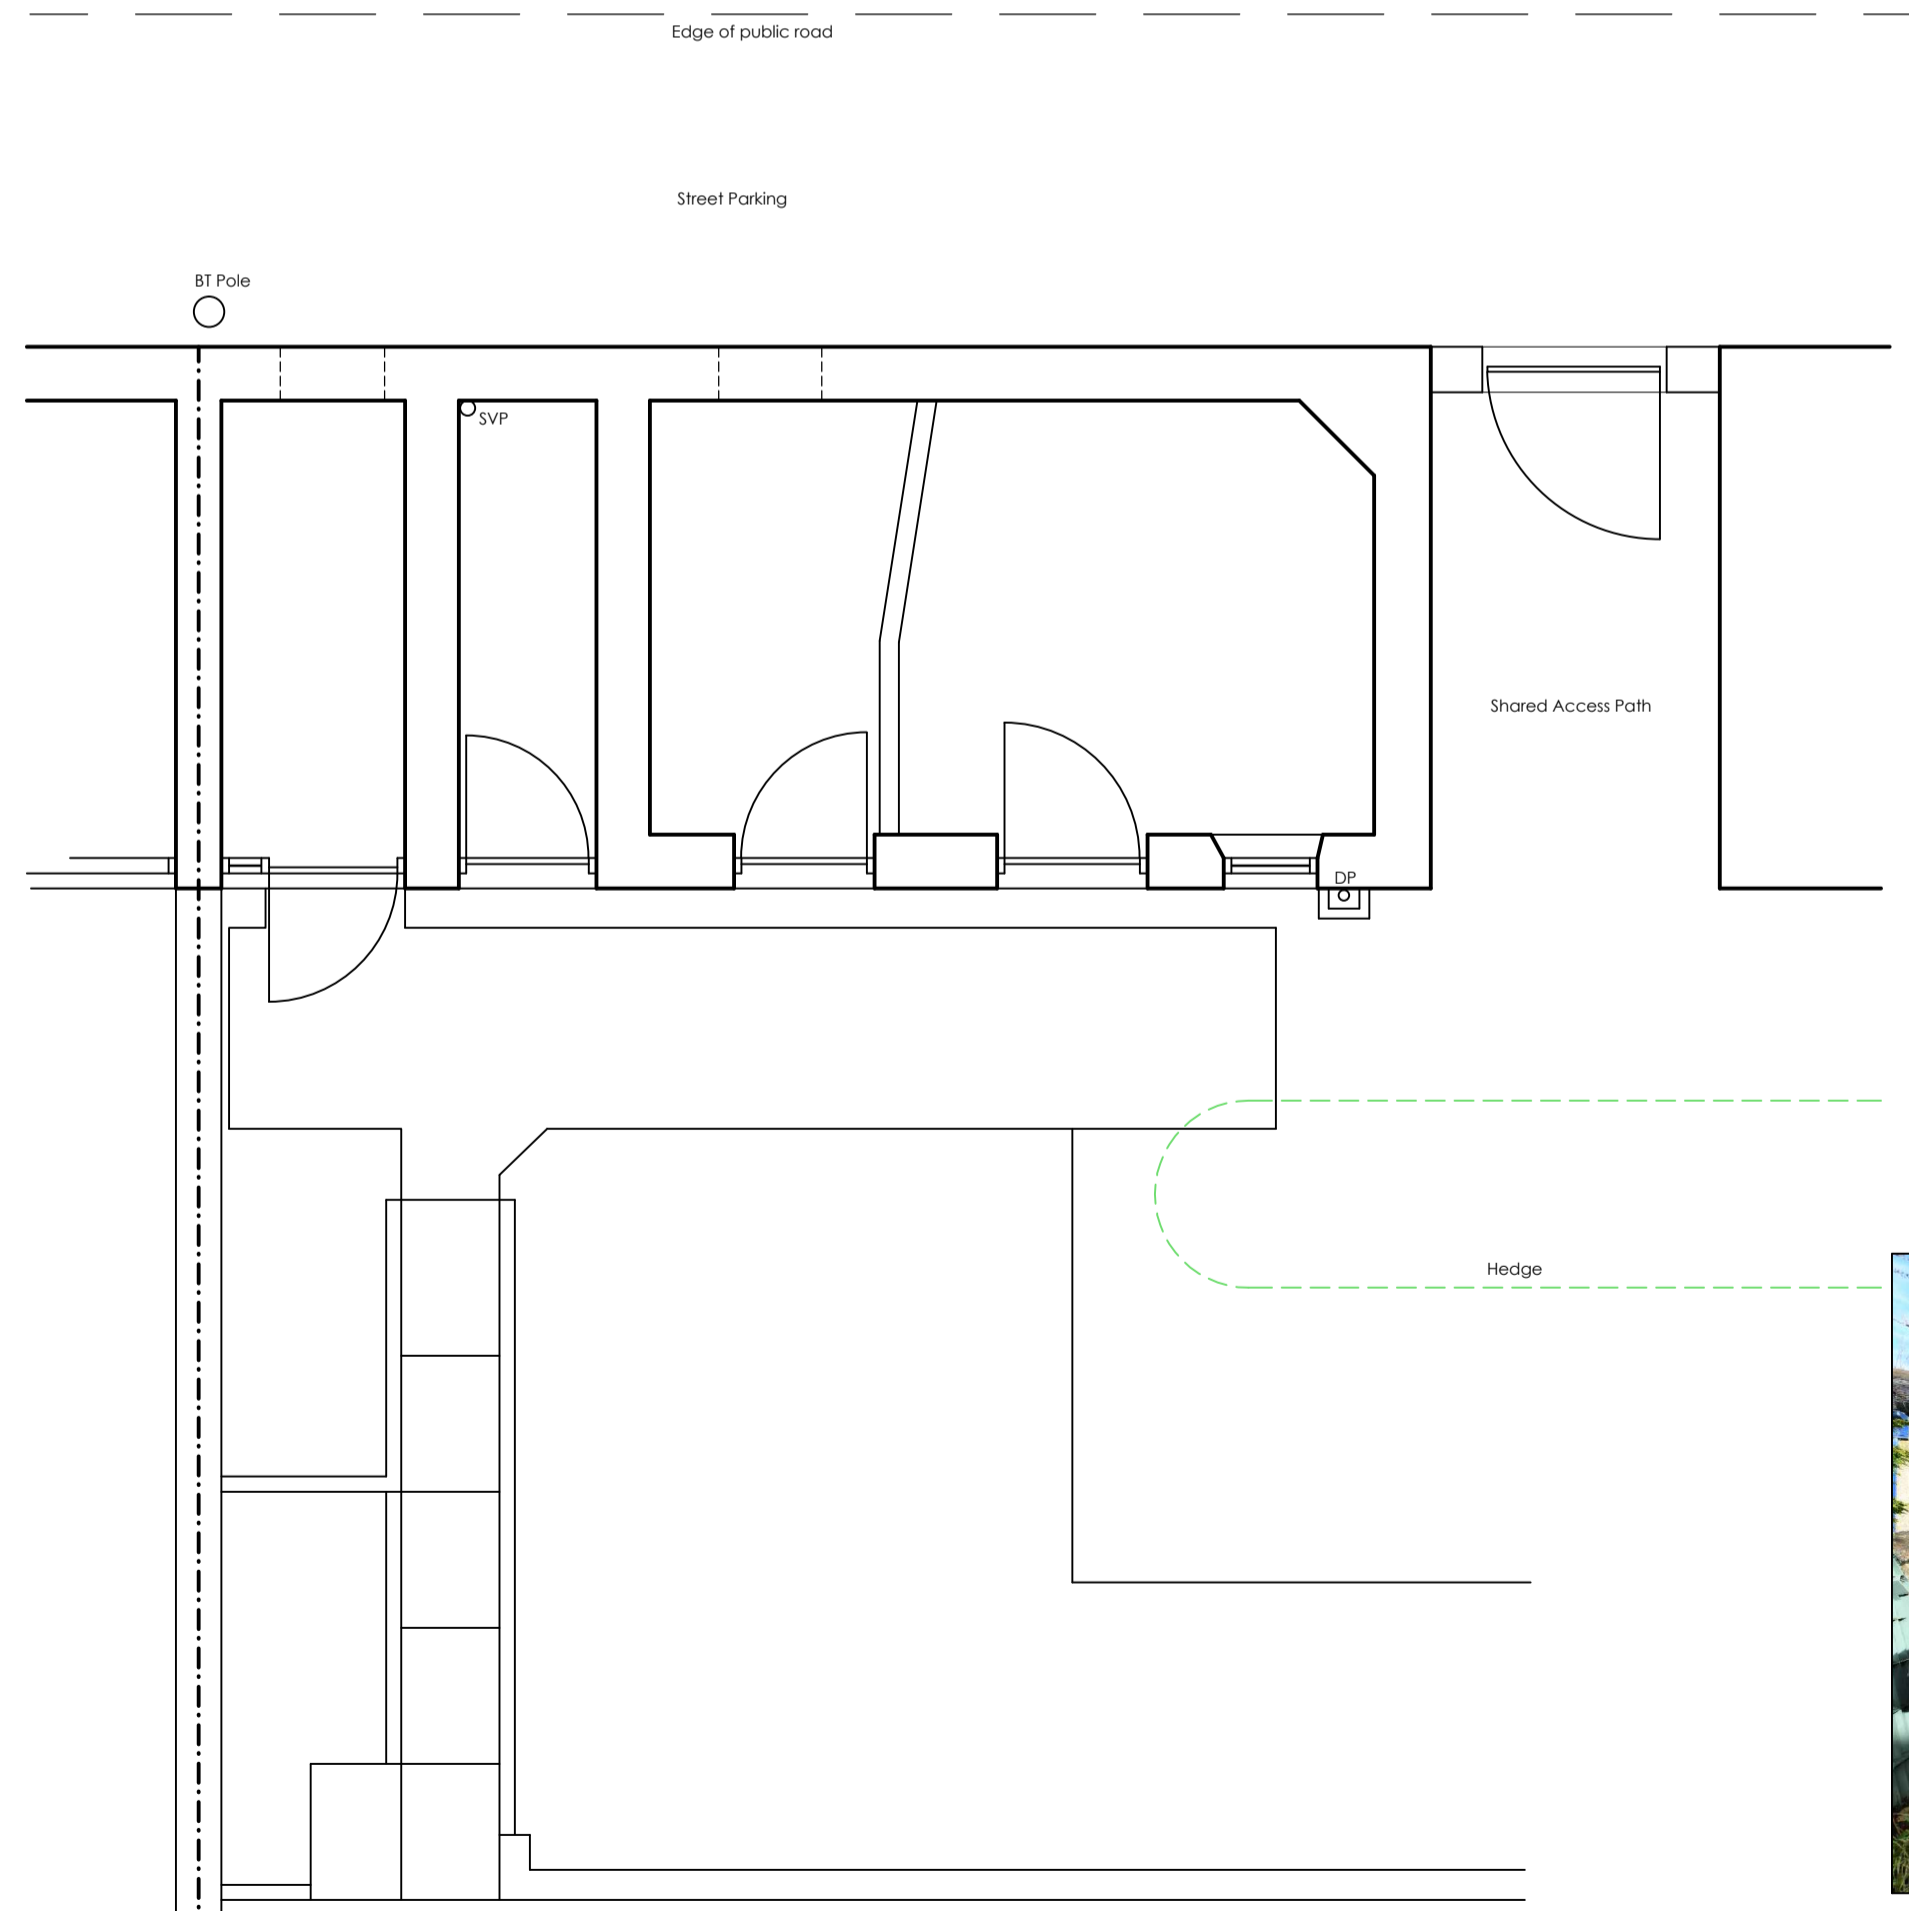

Floor Plan
SCALE 1:50

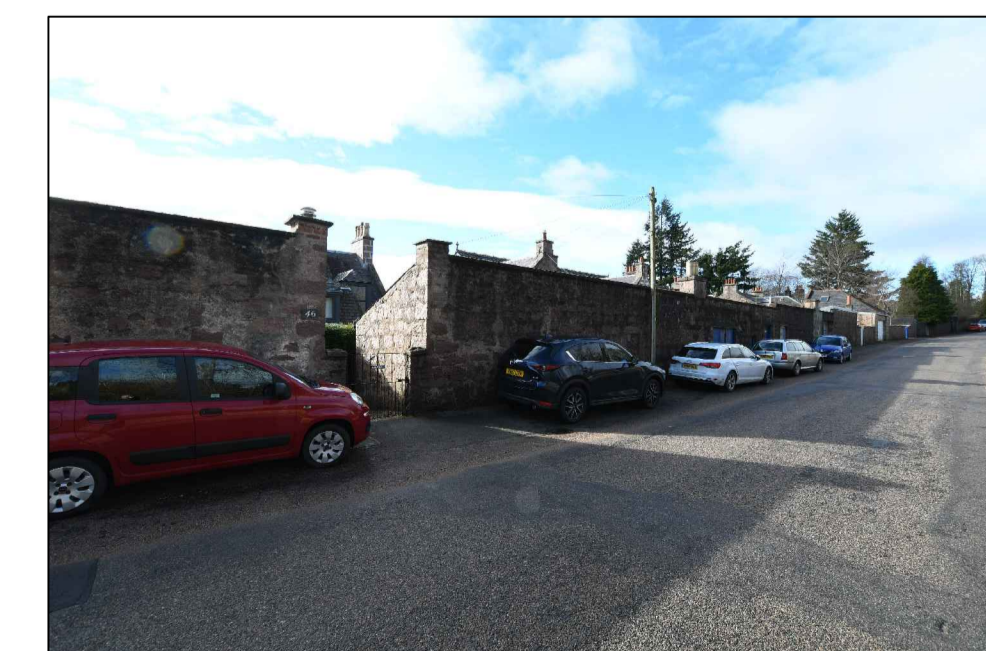

ENGINEER	
ENGINEER:	
ADDITIONAL INFO:	
REVISIONS :	
REV.	DATE
C. COPYRIGHT	
Gowanlea (West)	
Watson Street	
Banchory	
AB31 5TR	
Mr and Mrs Garden	
Survey Drawing	
Date : 26.03.21	Drawing No
Scale : 1:50	2021-012/A

Andrew Keir
BSc (Hons) Dip.Arch. ARIAS RIBA

e info@AKArchitect.co.uk
t 01330 850677
m 0773 060 2920

Bloomfield
Finzean
Banchory
Aberdeenshire
AB31 6LY
www.AKArchitect.co.uk