




South Elevation
SCALE 1:50

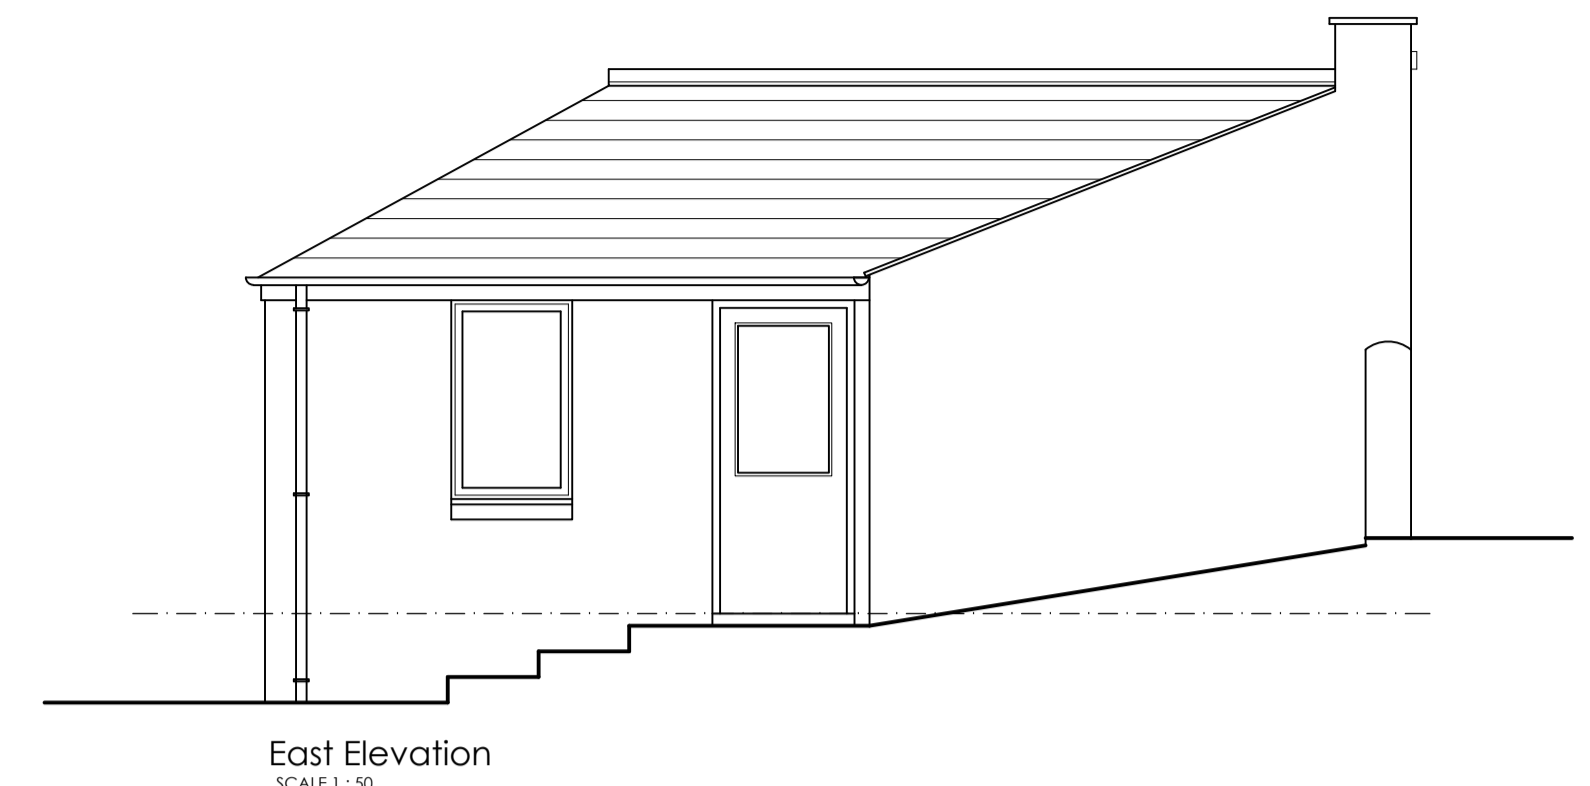


East Elevation
SCALE 1:50

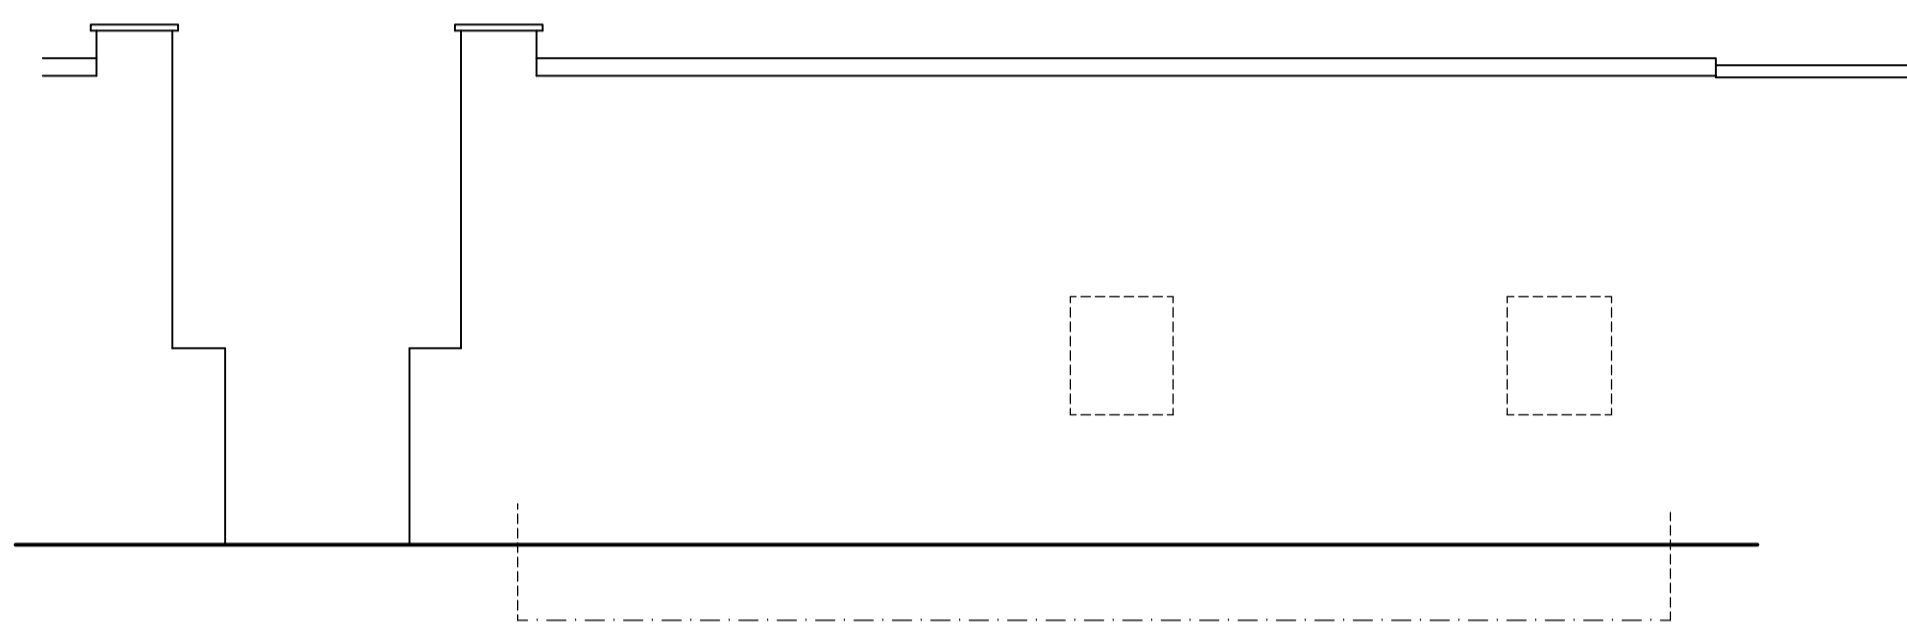


North Elevation
SCALE 1:50

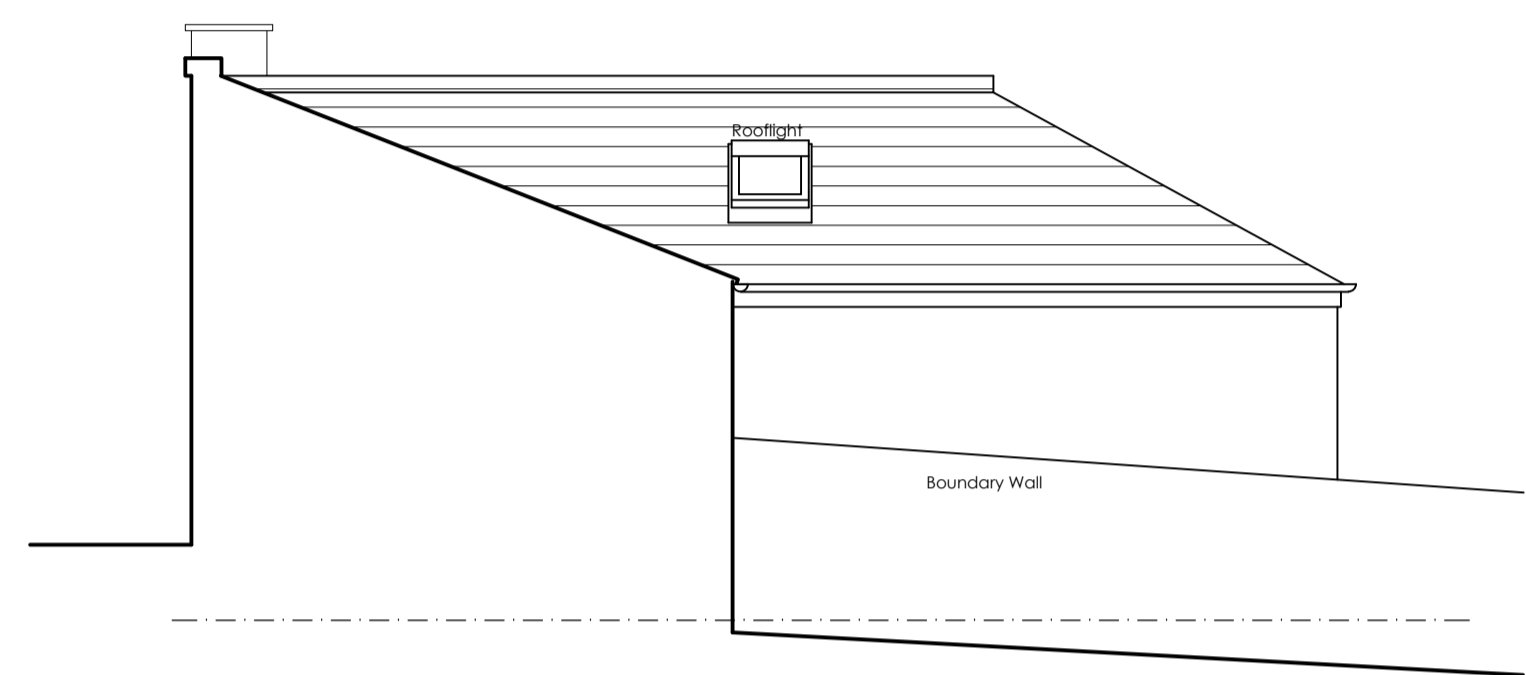


West Elevation
SCALE 1:50

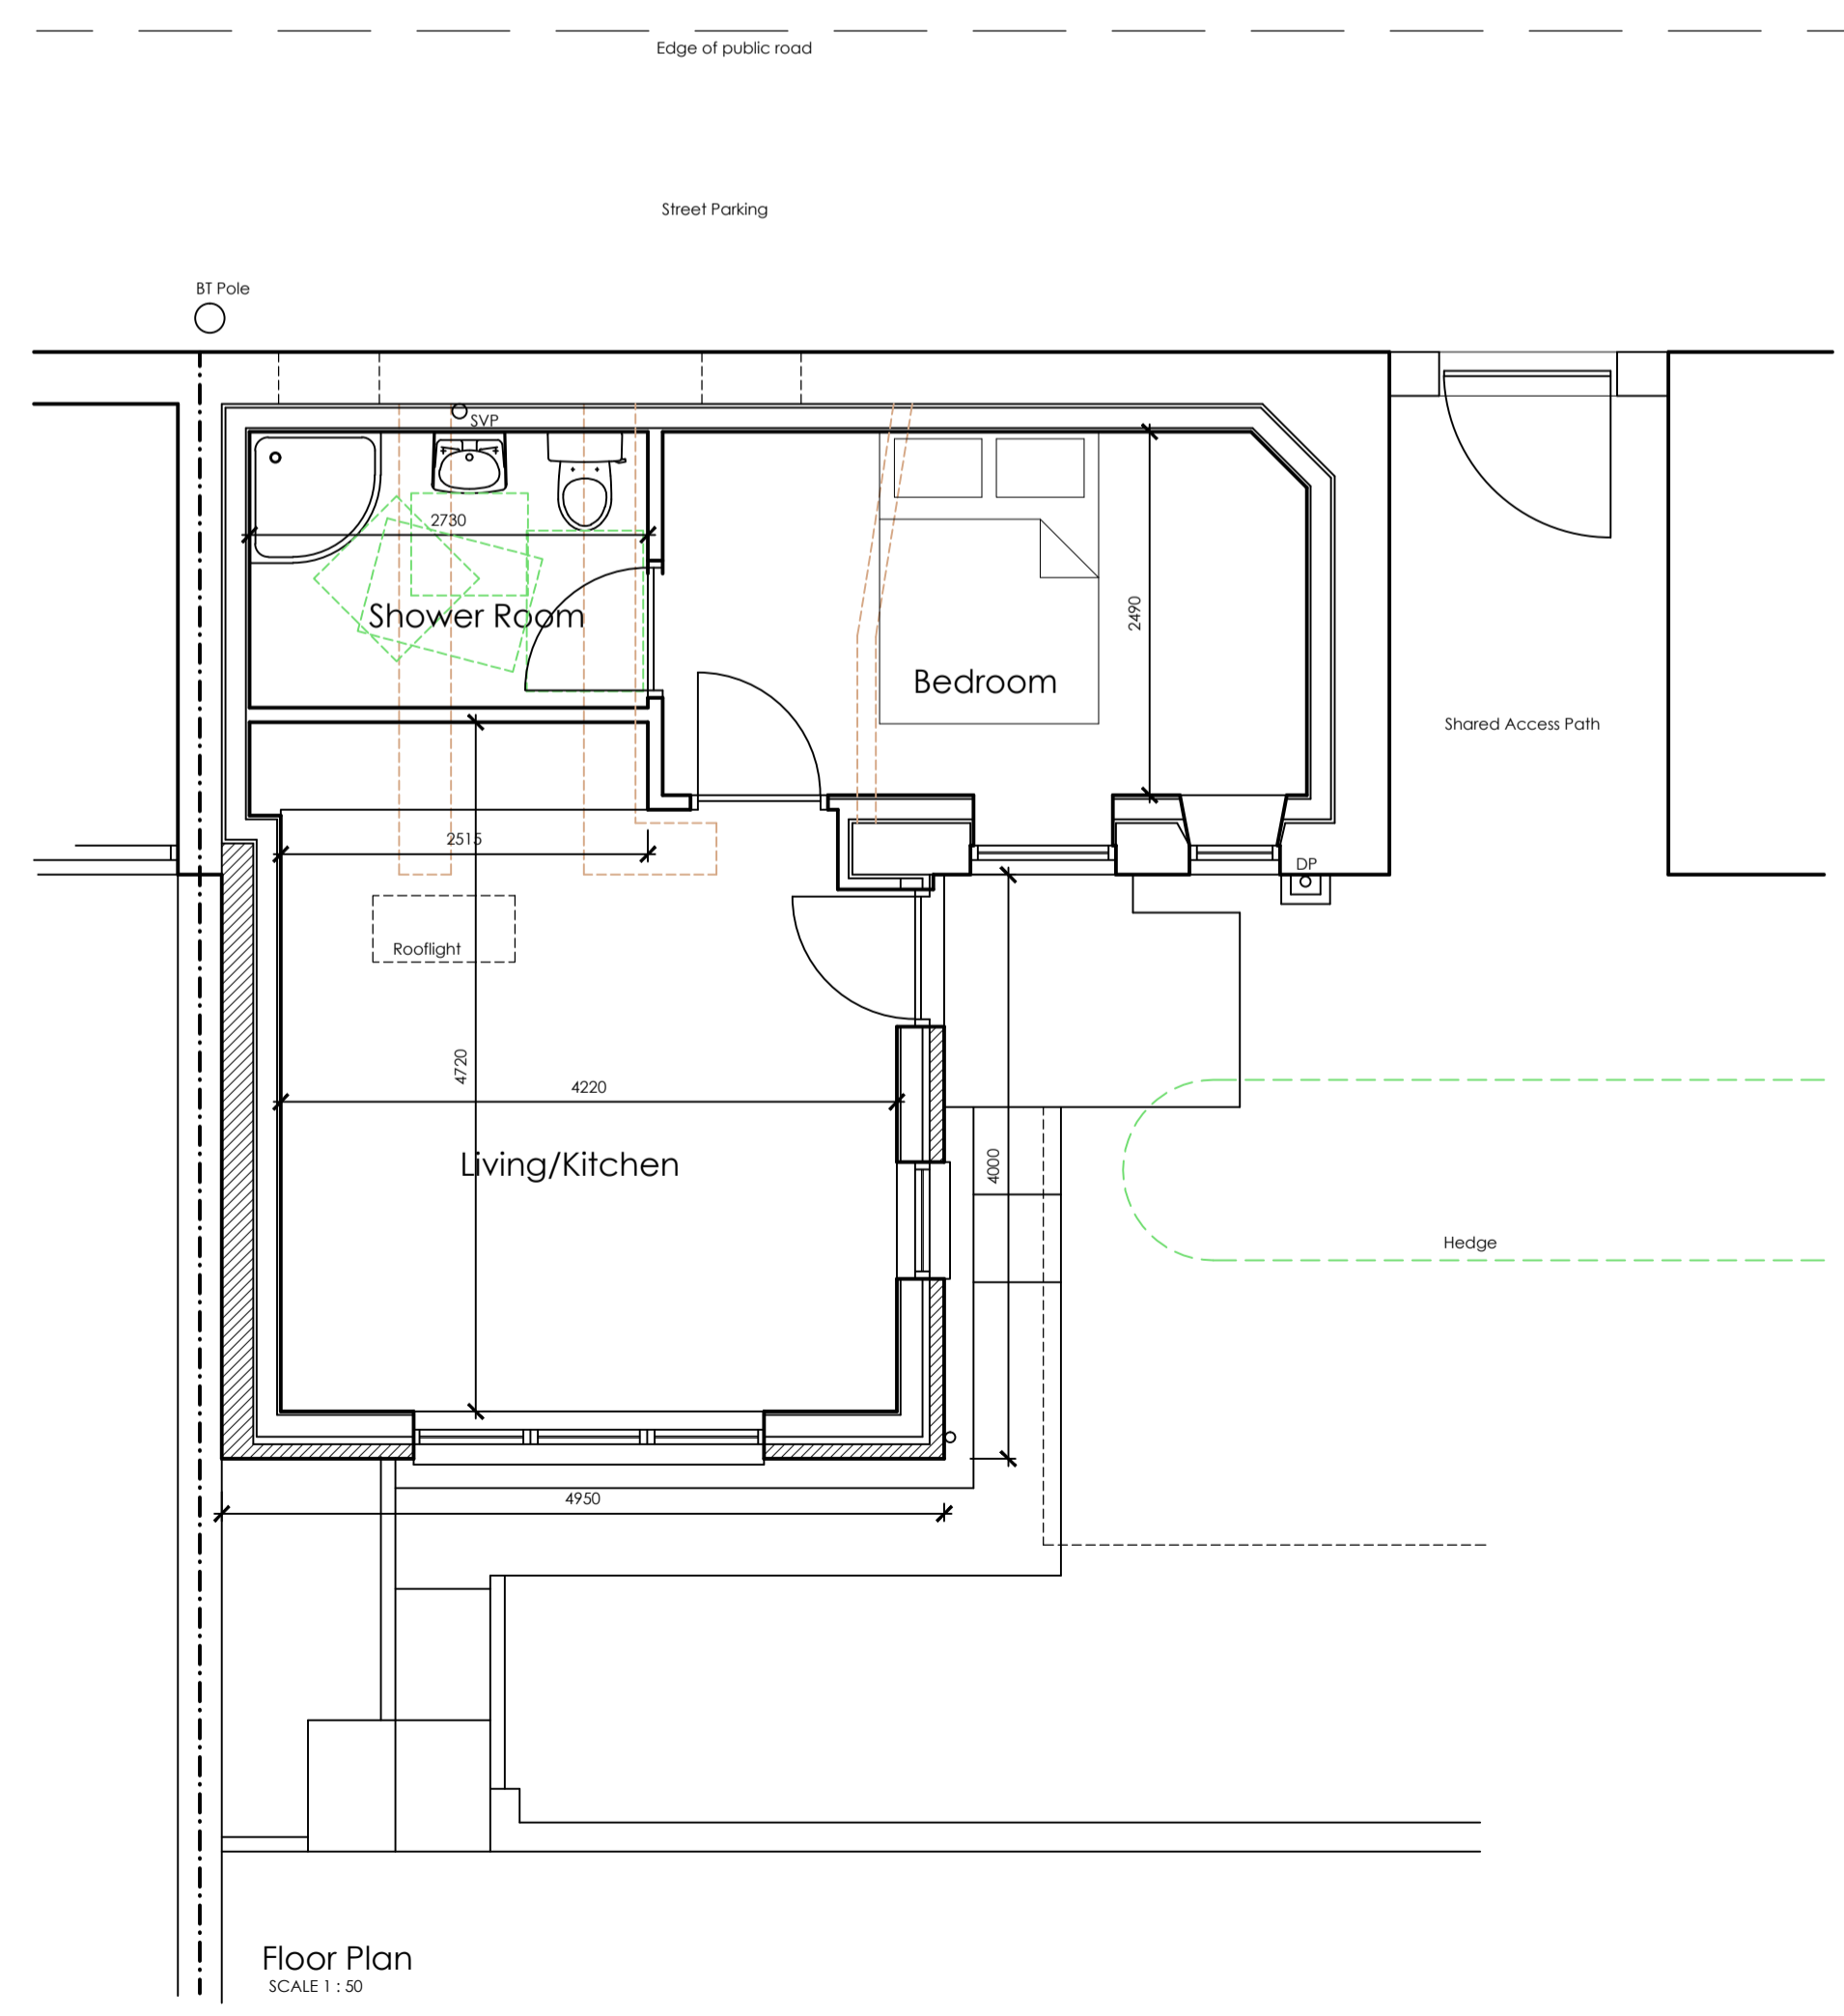

Floor Plan
SCALE 1:50

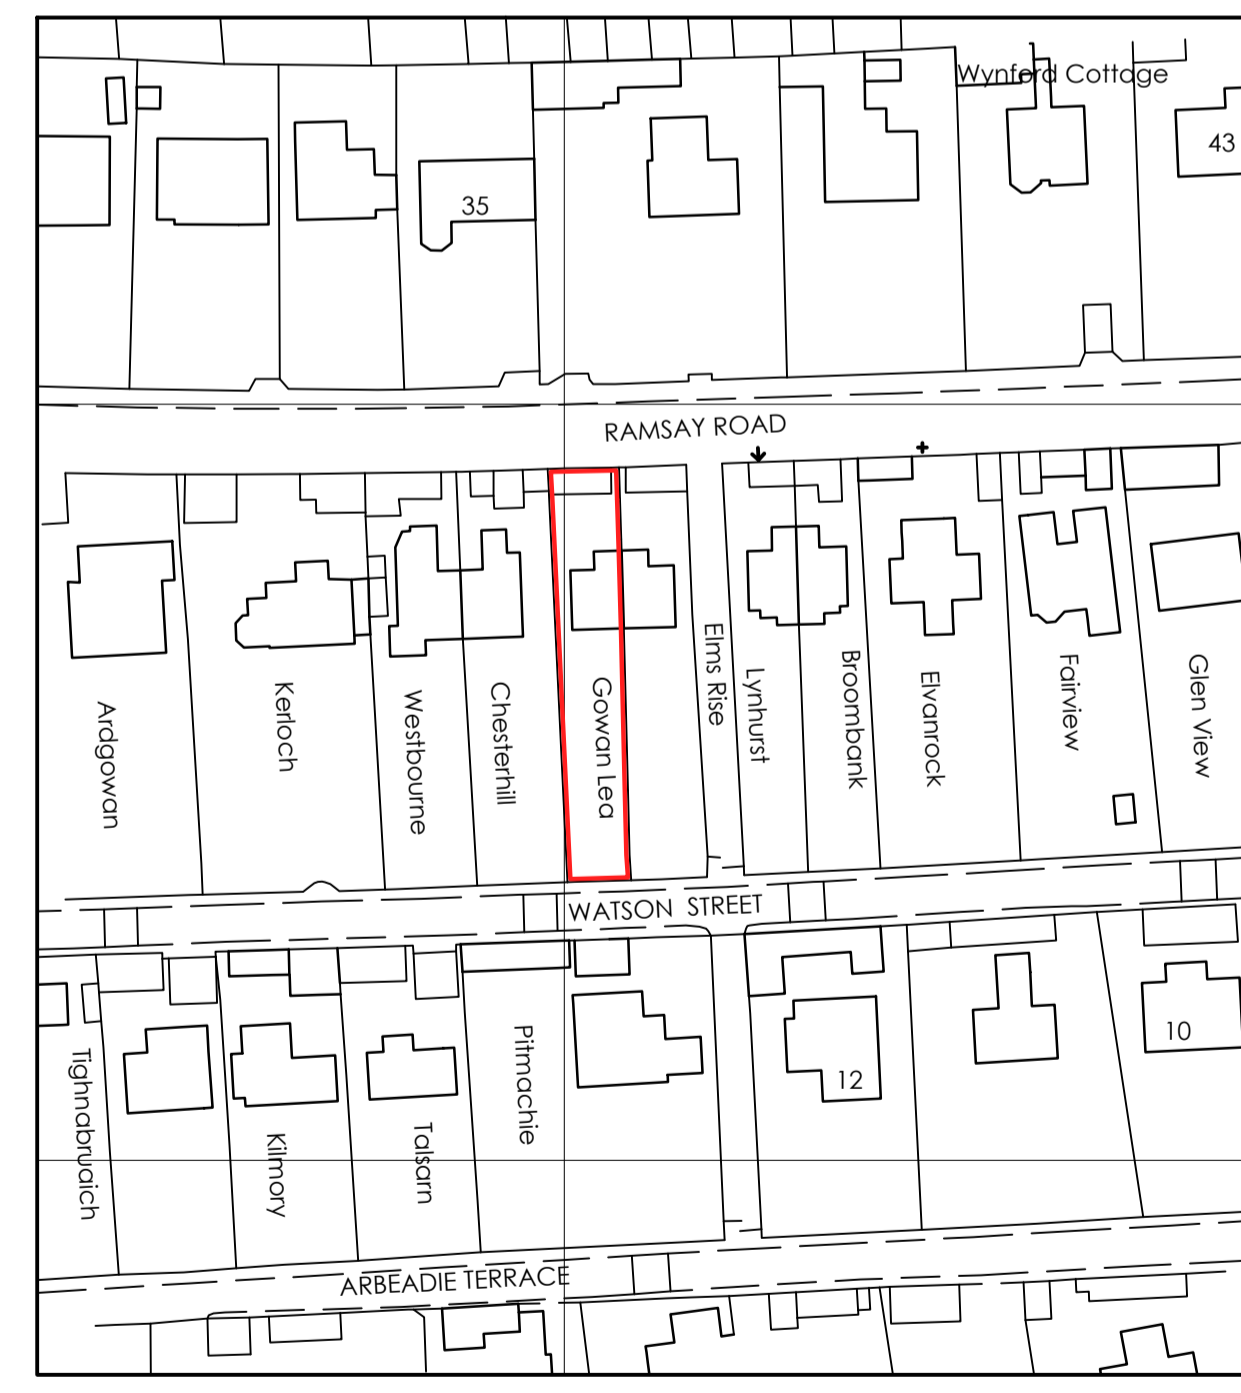

Location Plan
SCALE 1:1000

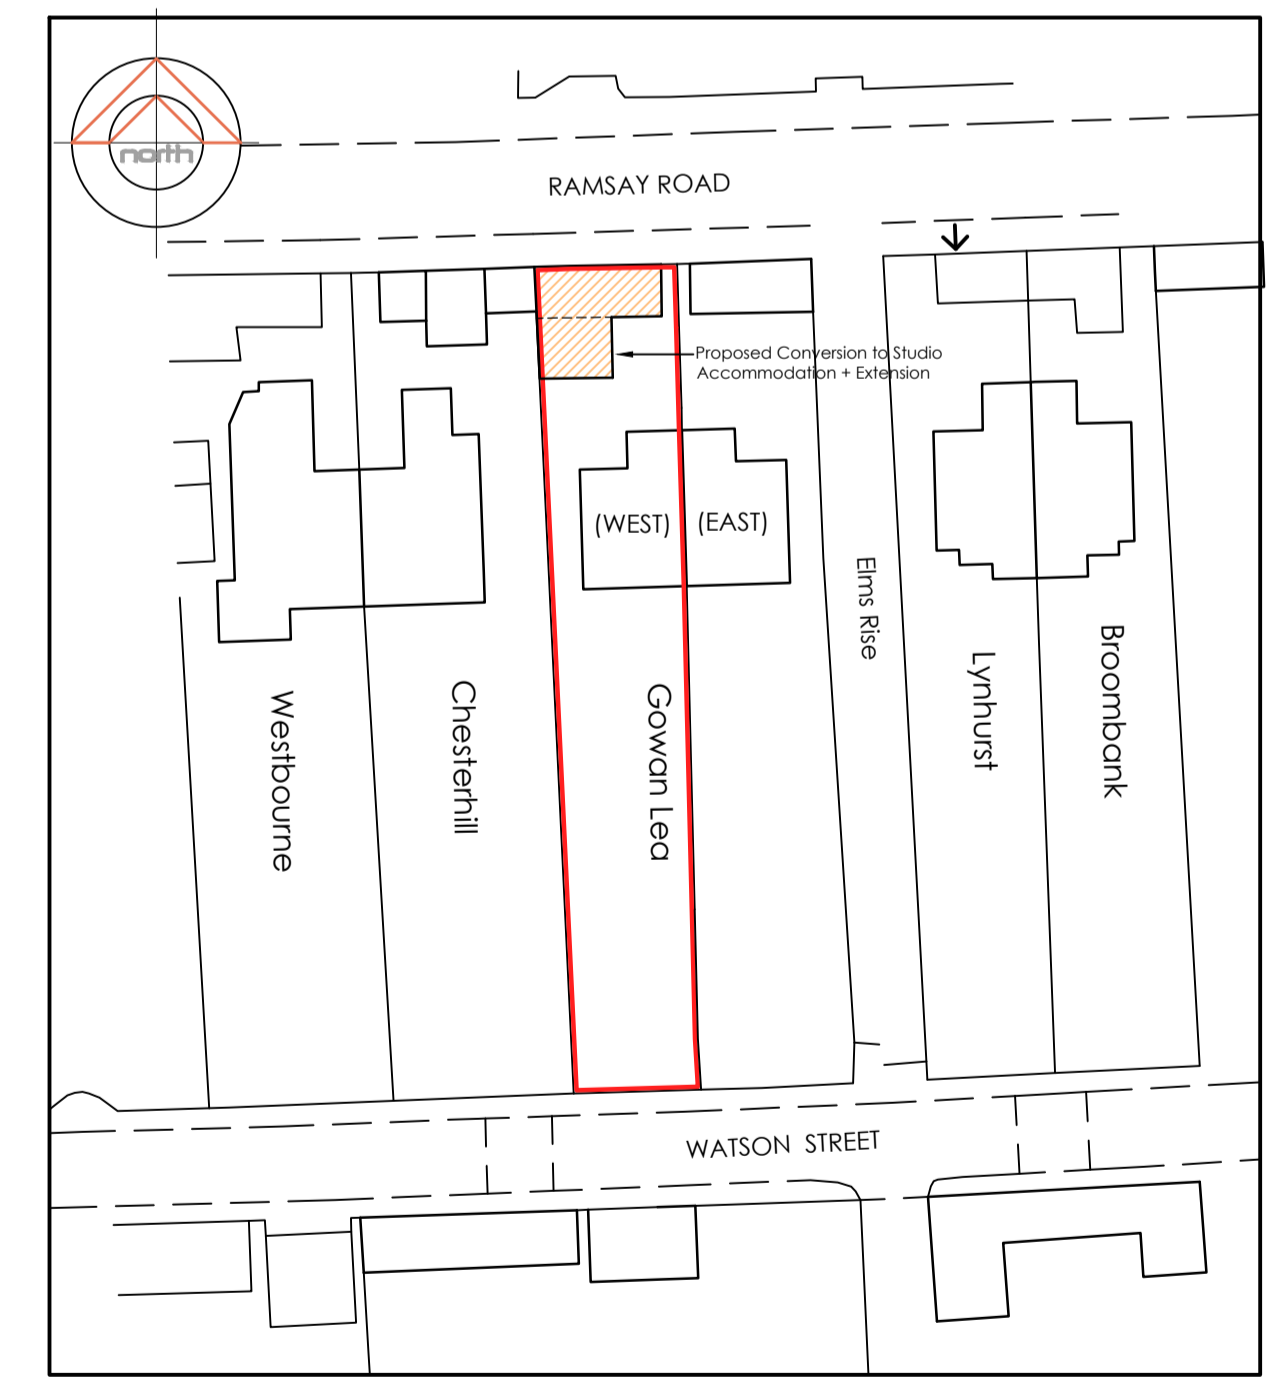

Site Plan
SCALE 1:500

ENGINEER	
ENGINEER	
ADDITIONAL INFO:	
REVISIONS:	
REV.	DATE
C. COPYRIGHT	
Proposed Conversion & Extension of Outbuildings to form Studio Accommodation + Extension	
Gowanlea (West)	
Watson Street, Banchory, AB31 5TR	
Mr and Mrs Garden	
Design Drawing	
Date : 26.03.21	Drawing No
Scale : 1:50	2021-012/B

Andrew Keir
BSc (Hons) Dip. Arch. ARIAS RIBA

e info@AKArchitect.co.uk
t 01330 850677
m 0773 060 2920

Bloomfield
Finzean
Banchory
Aberdeenshire
AB31 6LY
www.AKArchitect.co.uk