


Proposed Ground Floor Plan Scale 1:100



Proposed First Floor Plan

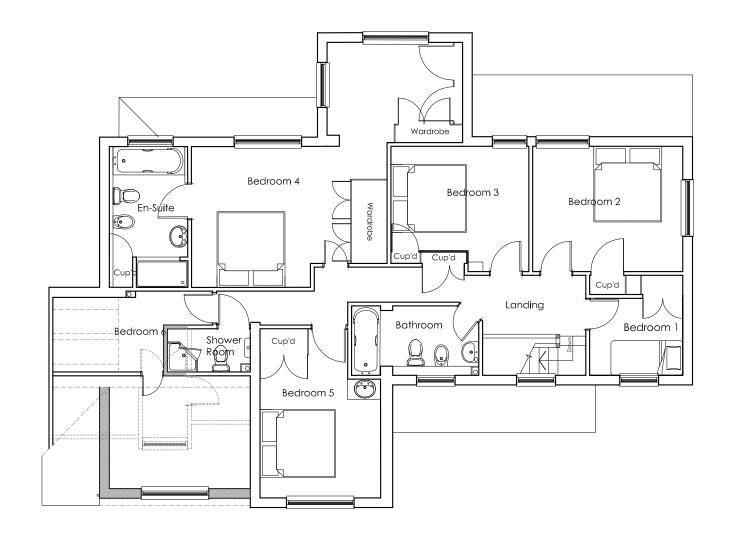

03/03/2021 21/00237/FUL



Clent

0	1m	2m	5m	
Scale 1:100				

		١
		Th
		Α
		Th
		00
Revisions	Date	

NOTES This drawing is to be scaled for planning purposes only.

All dimensions are in millimeters unless noted otherwise. This drawing to be read in conjunction with drawings 001 to 008



All dimensions to be checked on site prior to the commencement of any construction.

This drawing may not be reproduced in any part or form without the written consent of KJC CAD & Draughting Services Ltd.

ALL COPYRIGHTS RESERVE	C
------------------------	---

Mr.	В	Co	lbv

Householder application for the removal of existing domer window and construction of proposed gable end roof plus internal

alterations and changes to fenesstration.

Project Name and Address

Copperbeeches. Tilehurs
Lane, Binfield, RG42 5JS

Proposed Ground and First Floor

4 Vale View Charvil, Berkshire. RG10 9SJ		AD and Draughting	Services Ltd
Tel: 01199672486 Mob: 07966599043 e-mail: kjc.cads@ntlworld.com			
Status	For Approval	Drg No.	Rev
Date	March 2021	K144-006	/
Scale	As shown @ A3		