

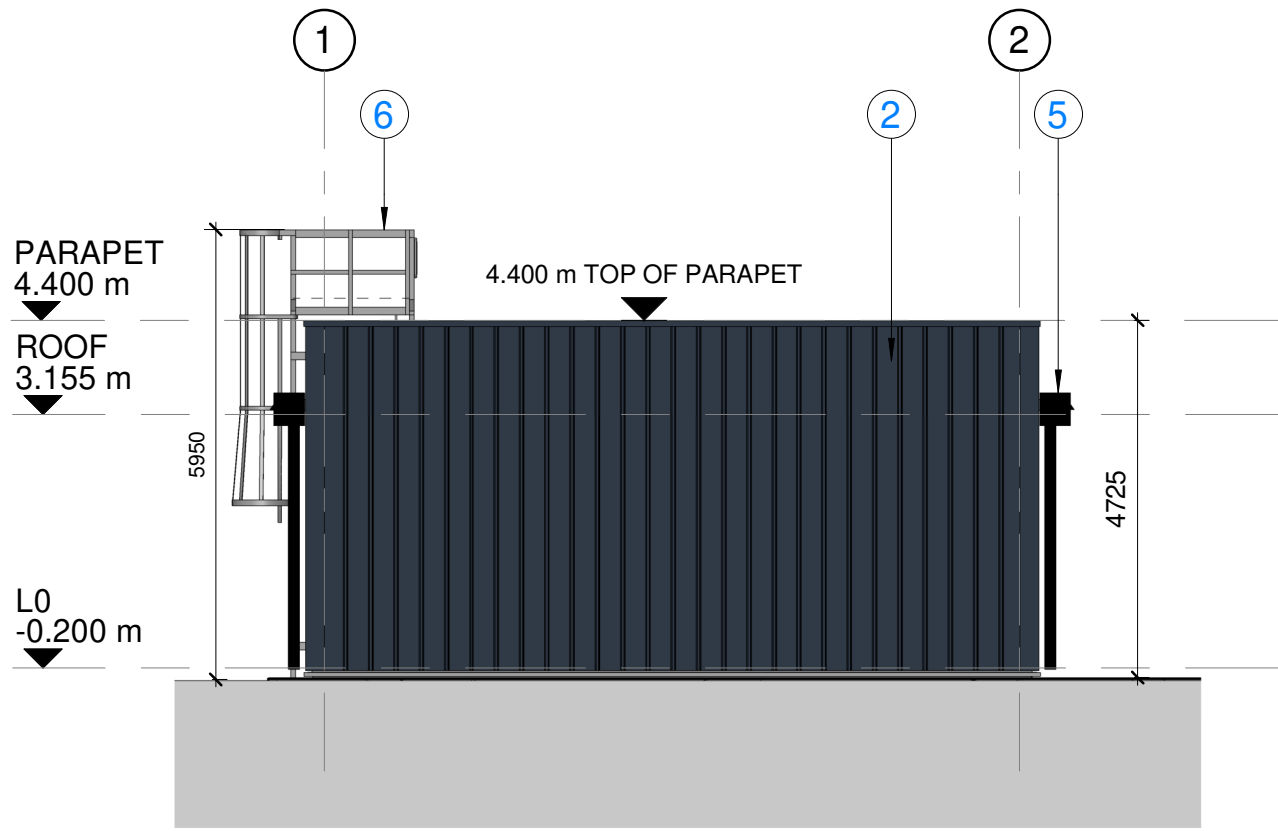


Notes


1. This drawing has been prepared in accordance with the scope of RPS's appointment with its client and is subject to the terms and conditions of that appointment. RPS accepts no liability for any use of this document other than by its client and only for the purposes for which it was prepared and provided.
2. If received electronically it is the recipients responsibility to print to correct scale. Only written dimensions should be used.
3. This drawing should be read in conjunction with all other relevant drawings and specifications.

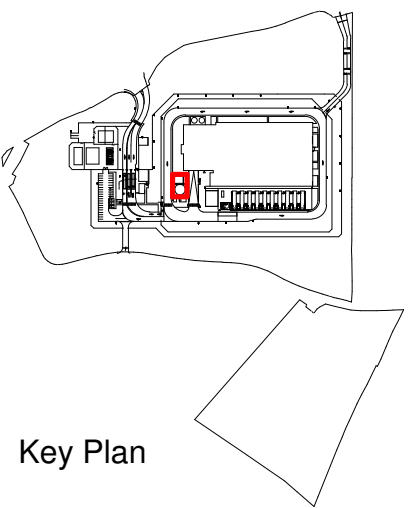


ELEVATION A
1 : 100

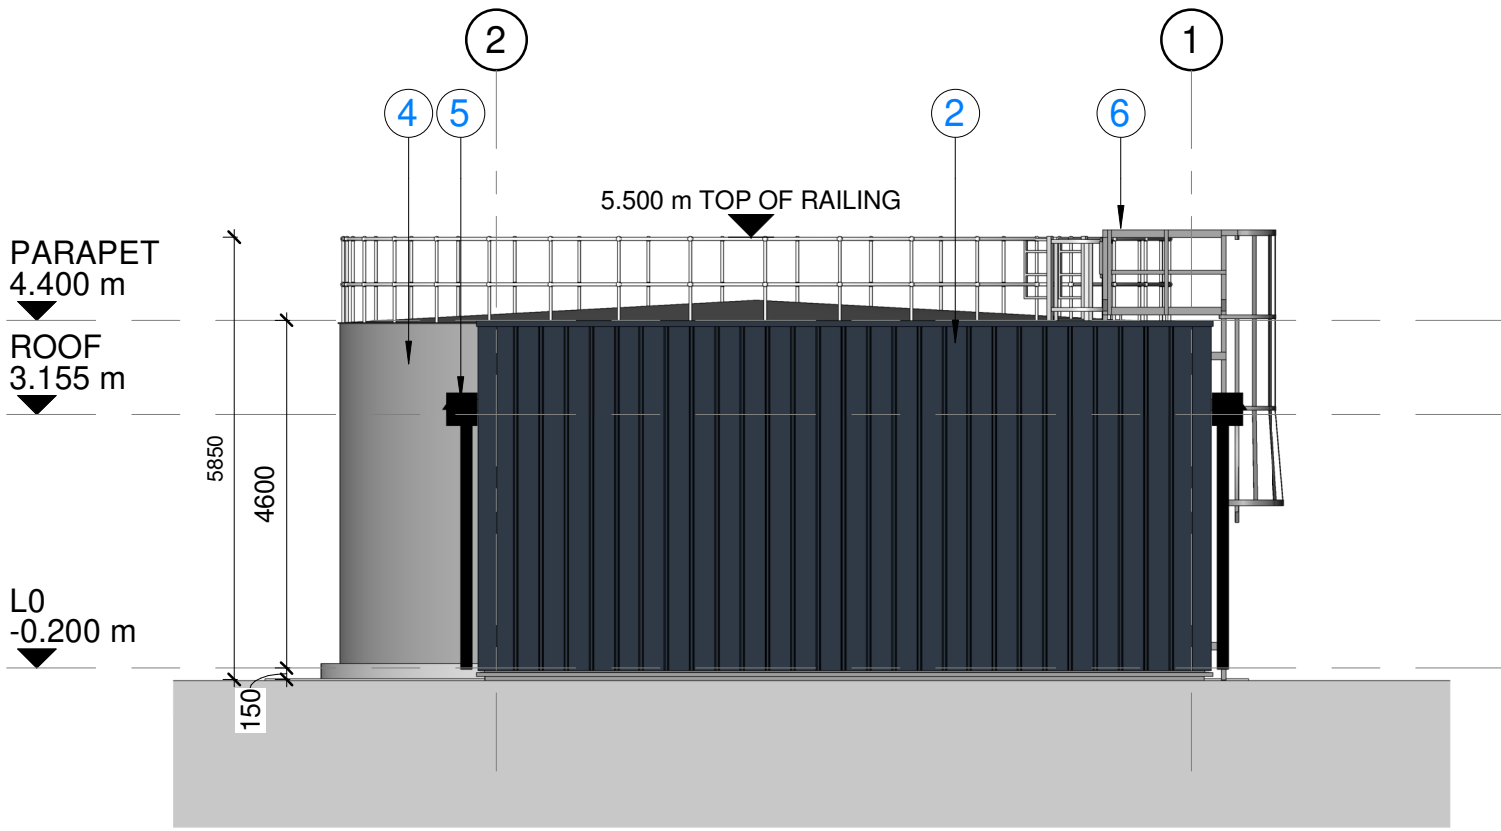


ELEVATION B
1 : 100

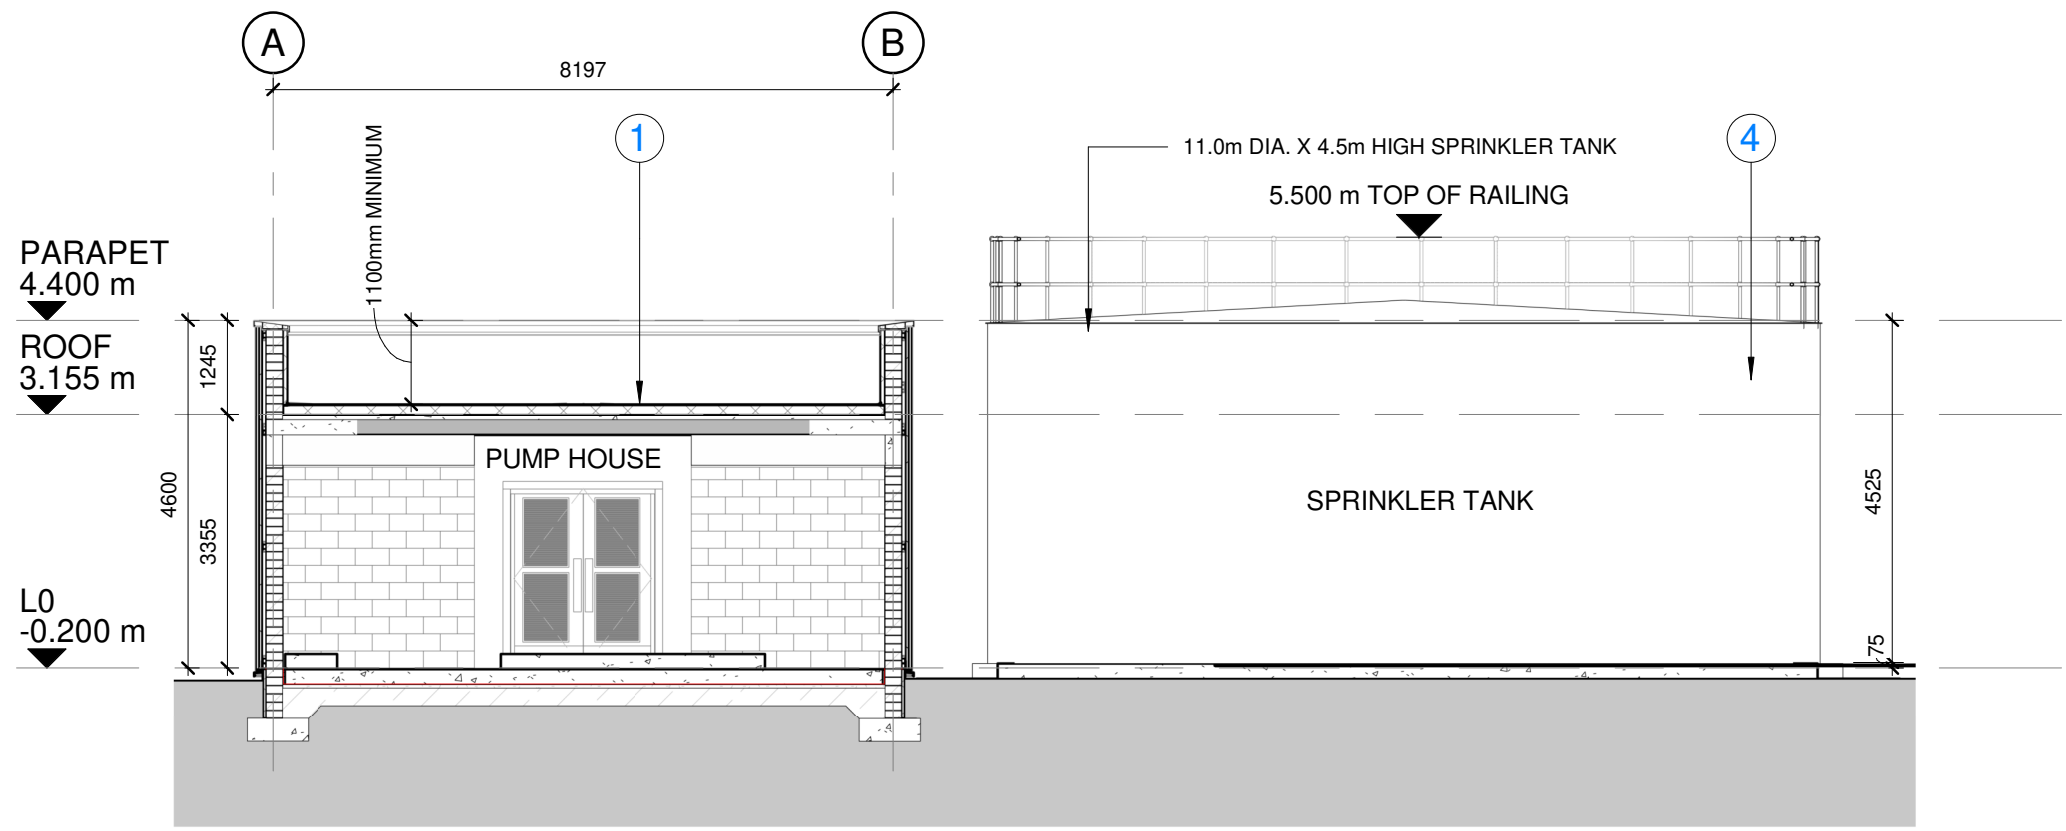


SECTION 1
1 : 100

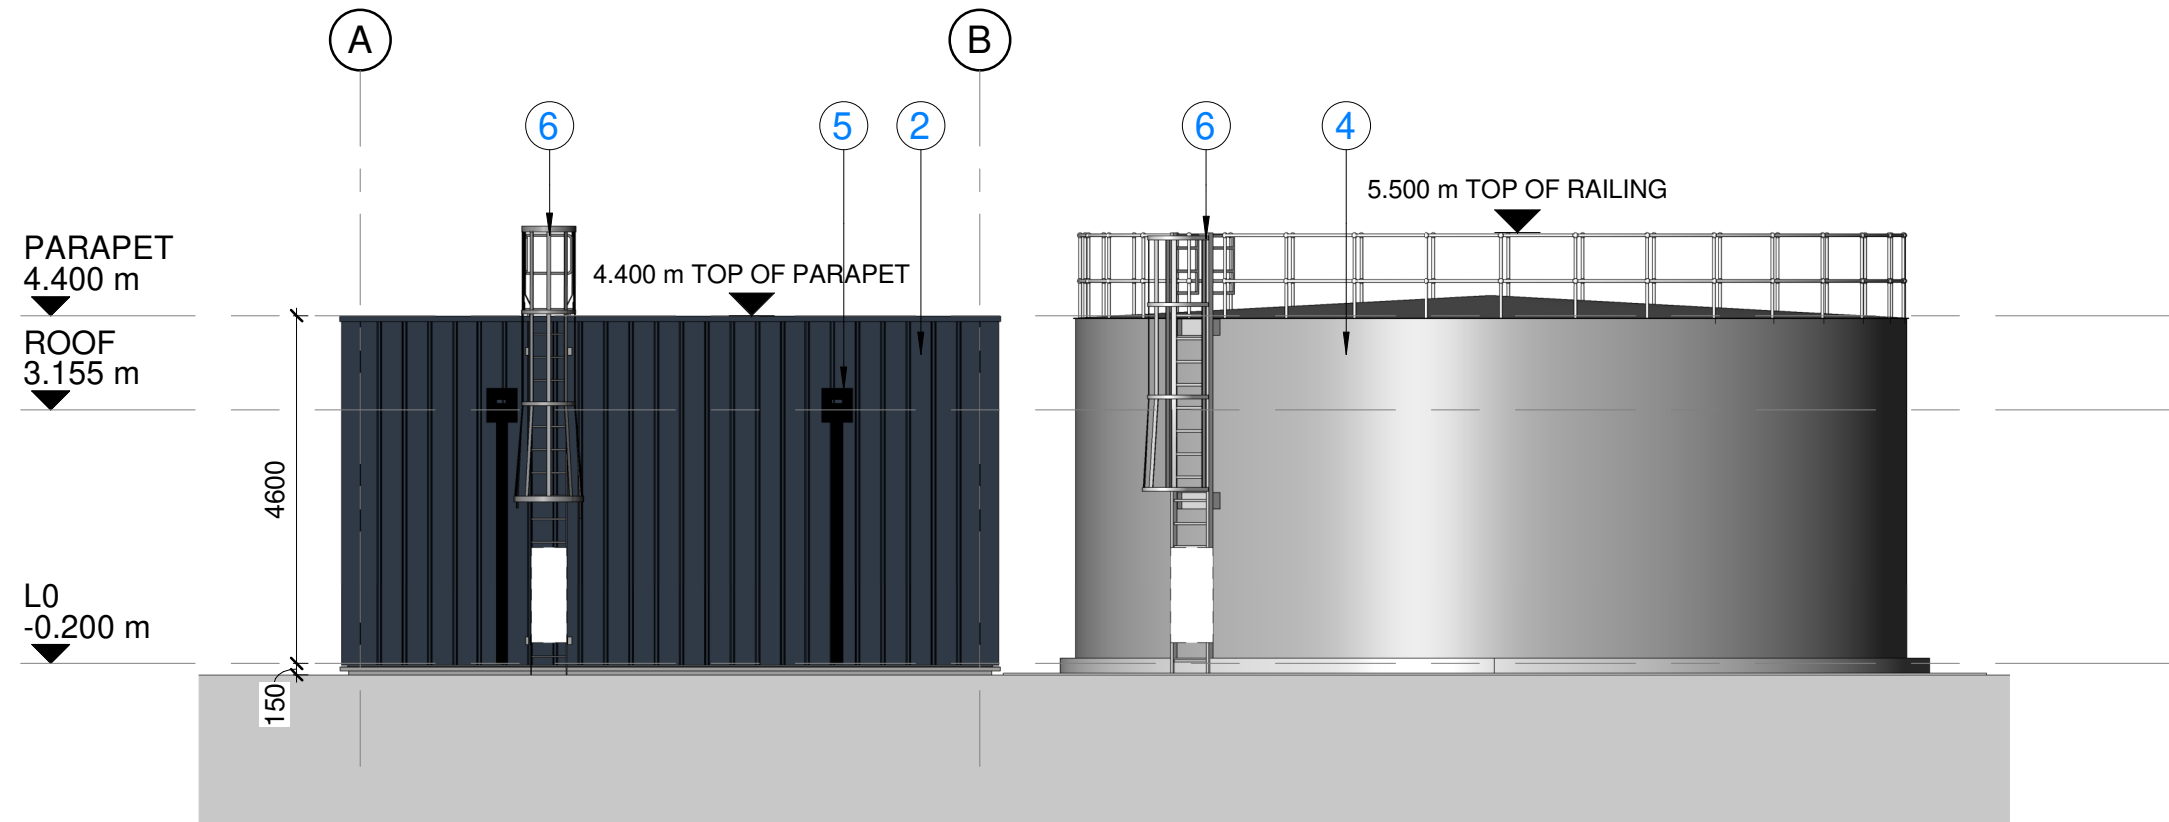


ELEVATION C
1 : 100

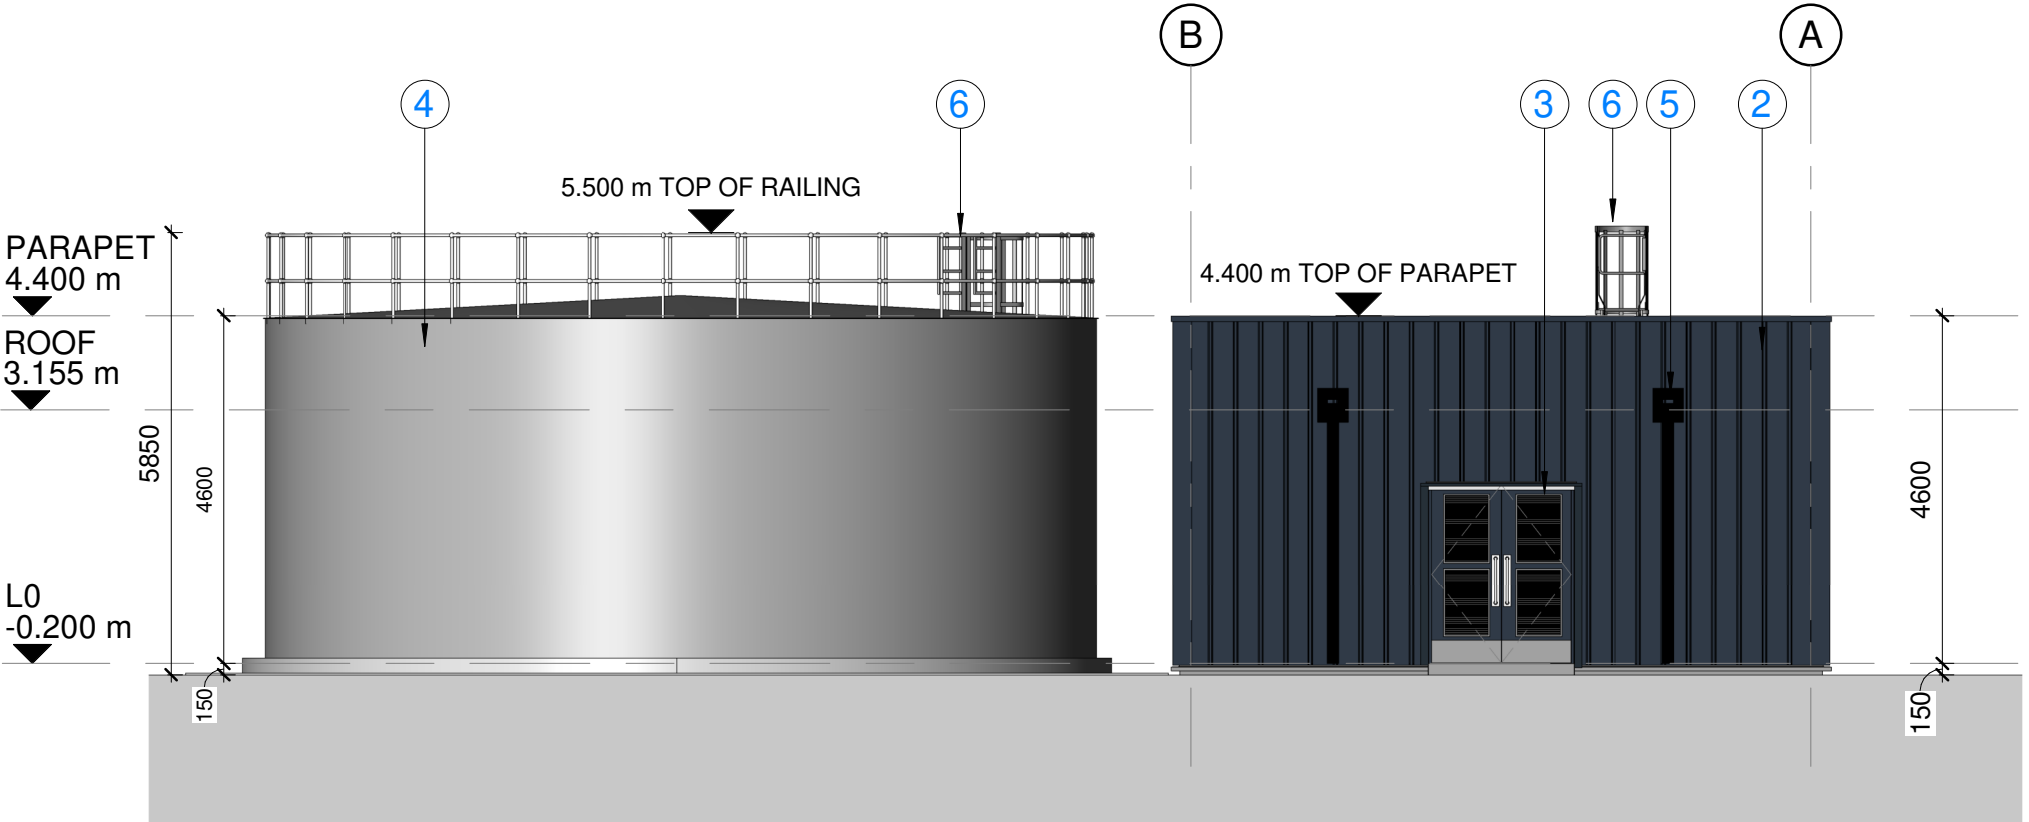


ELEVATION D
1 : 100

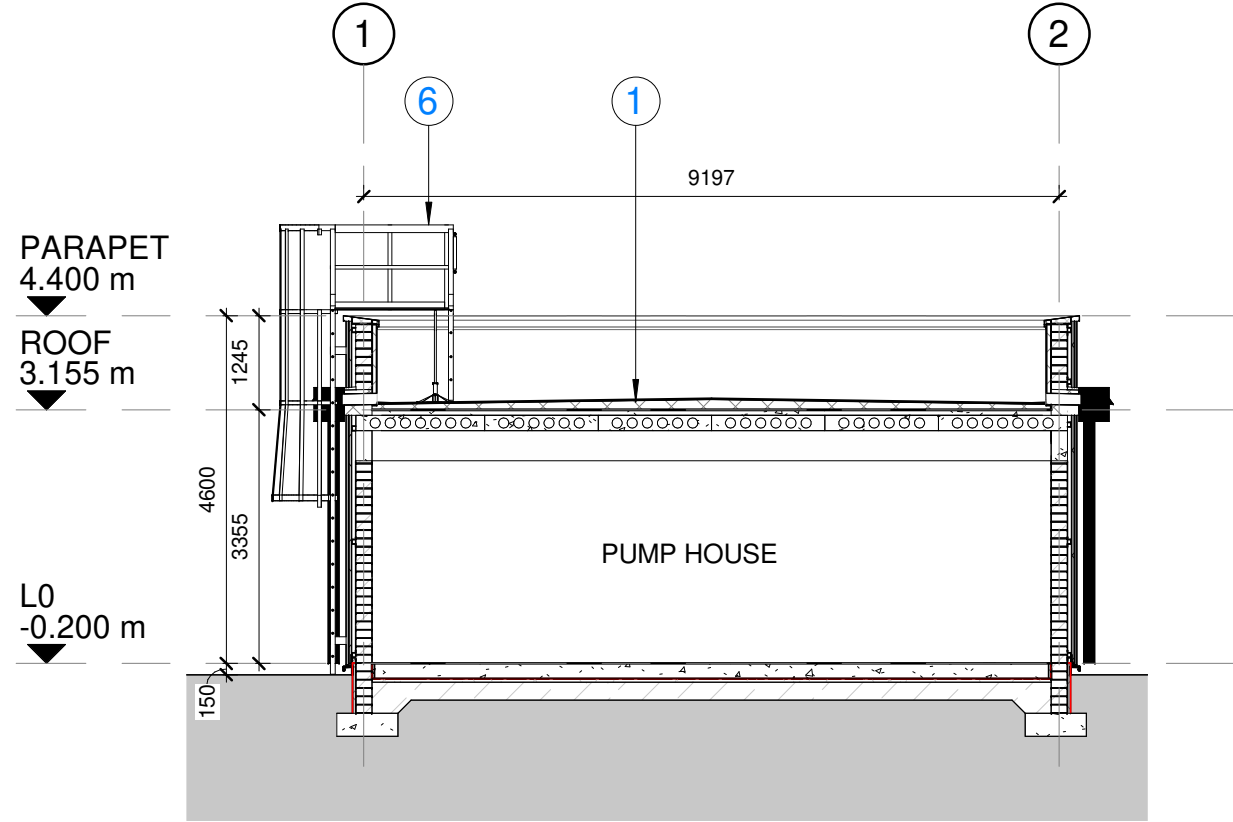


SECTION 2
1 : 100

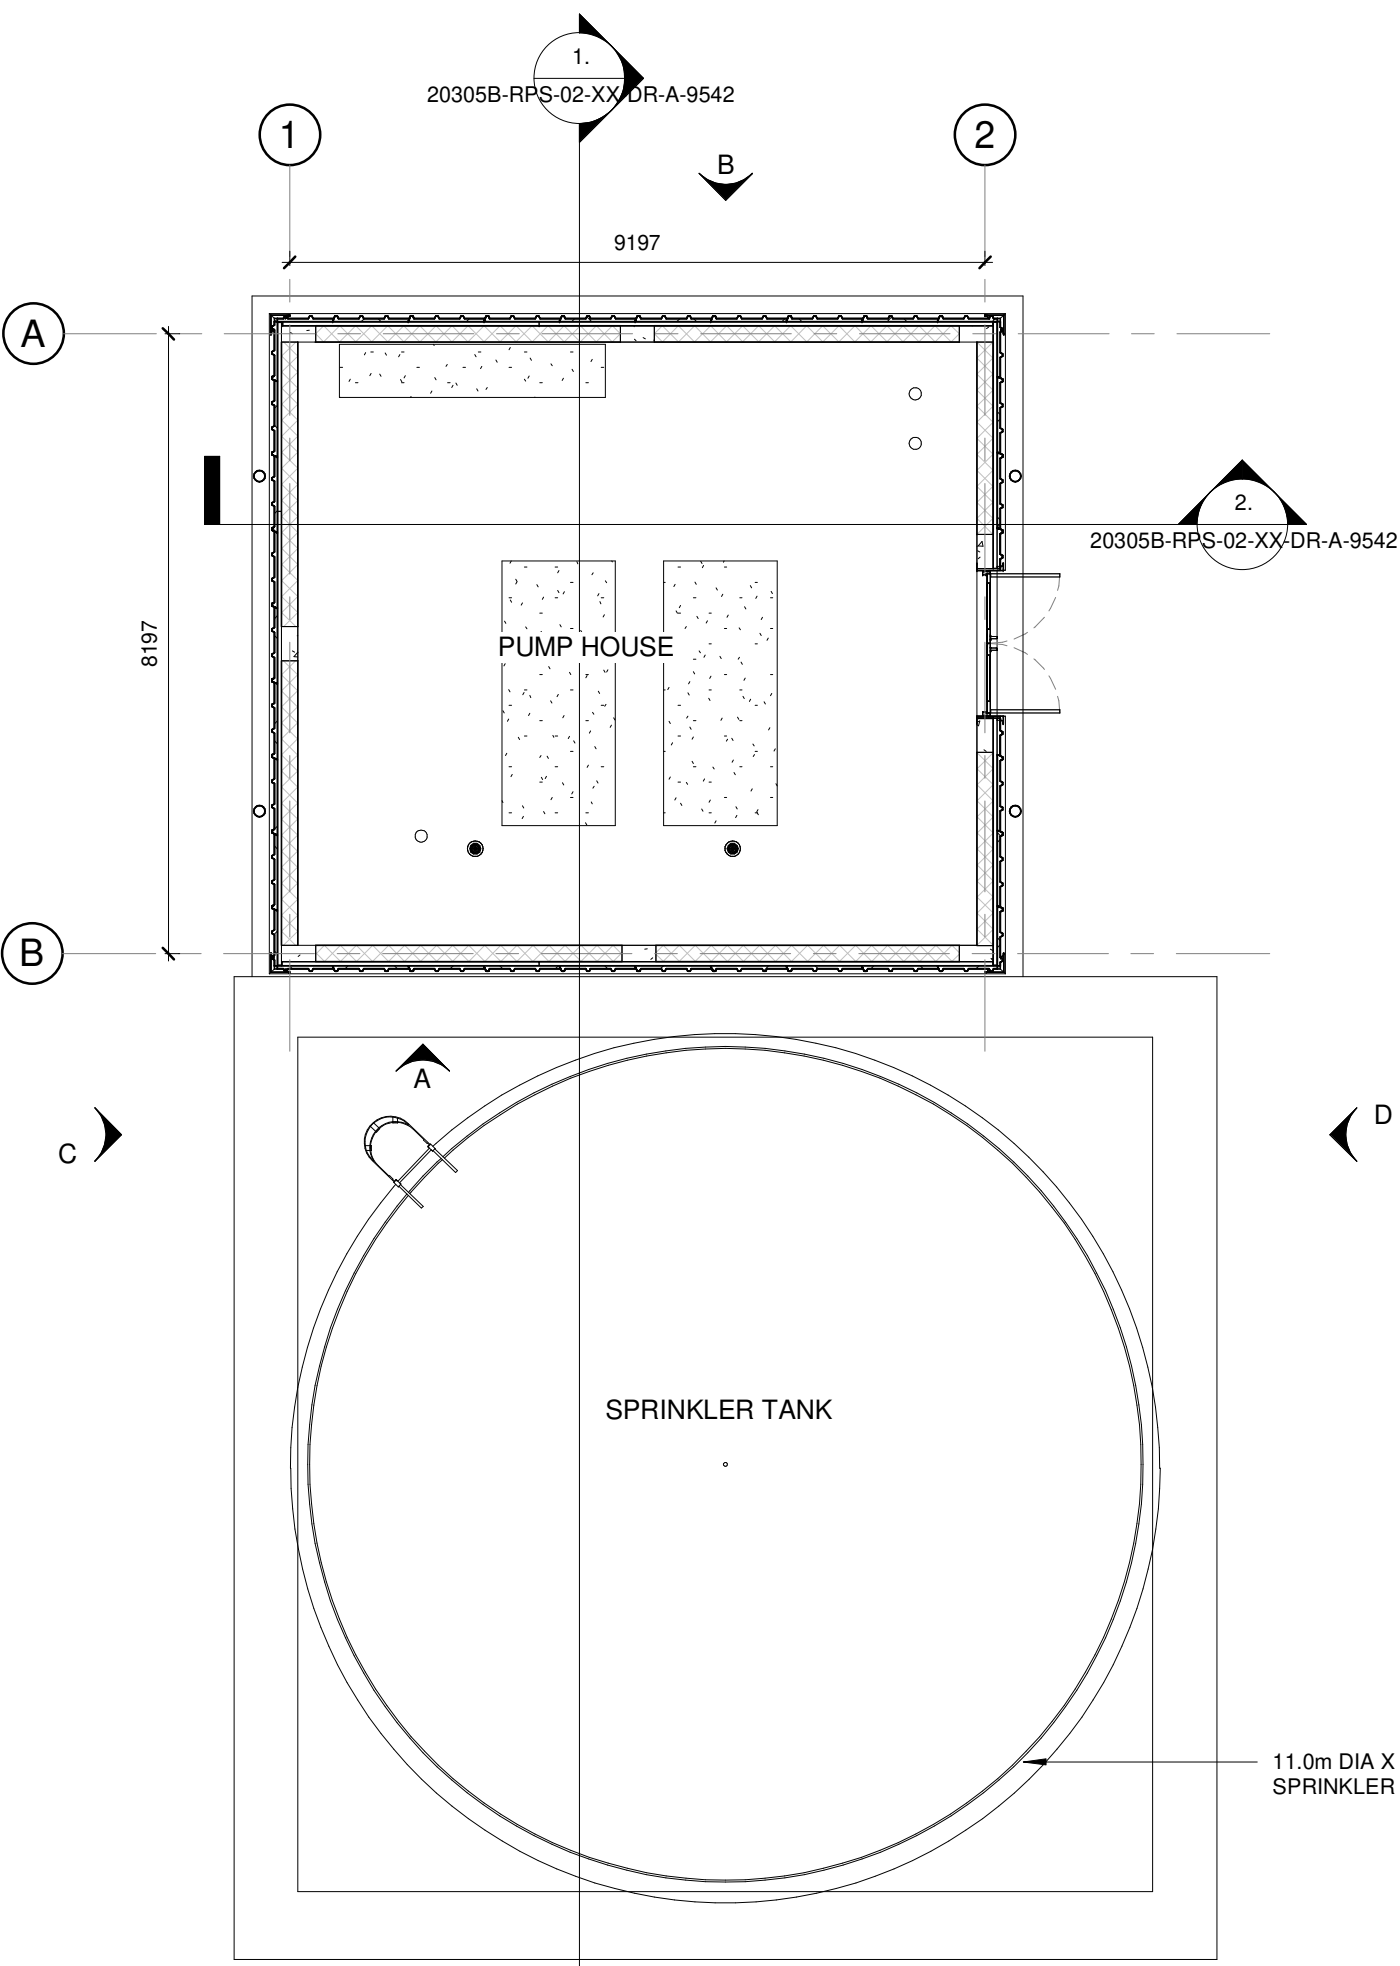

GROUND FLOOR PLAN
1 : 100

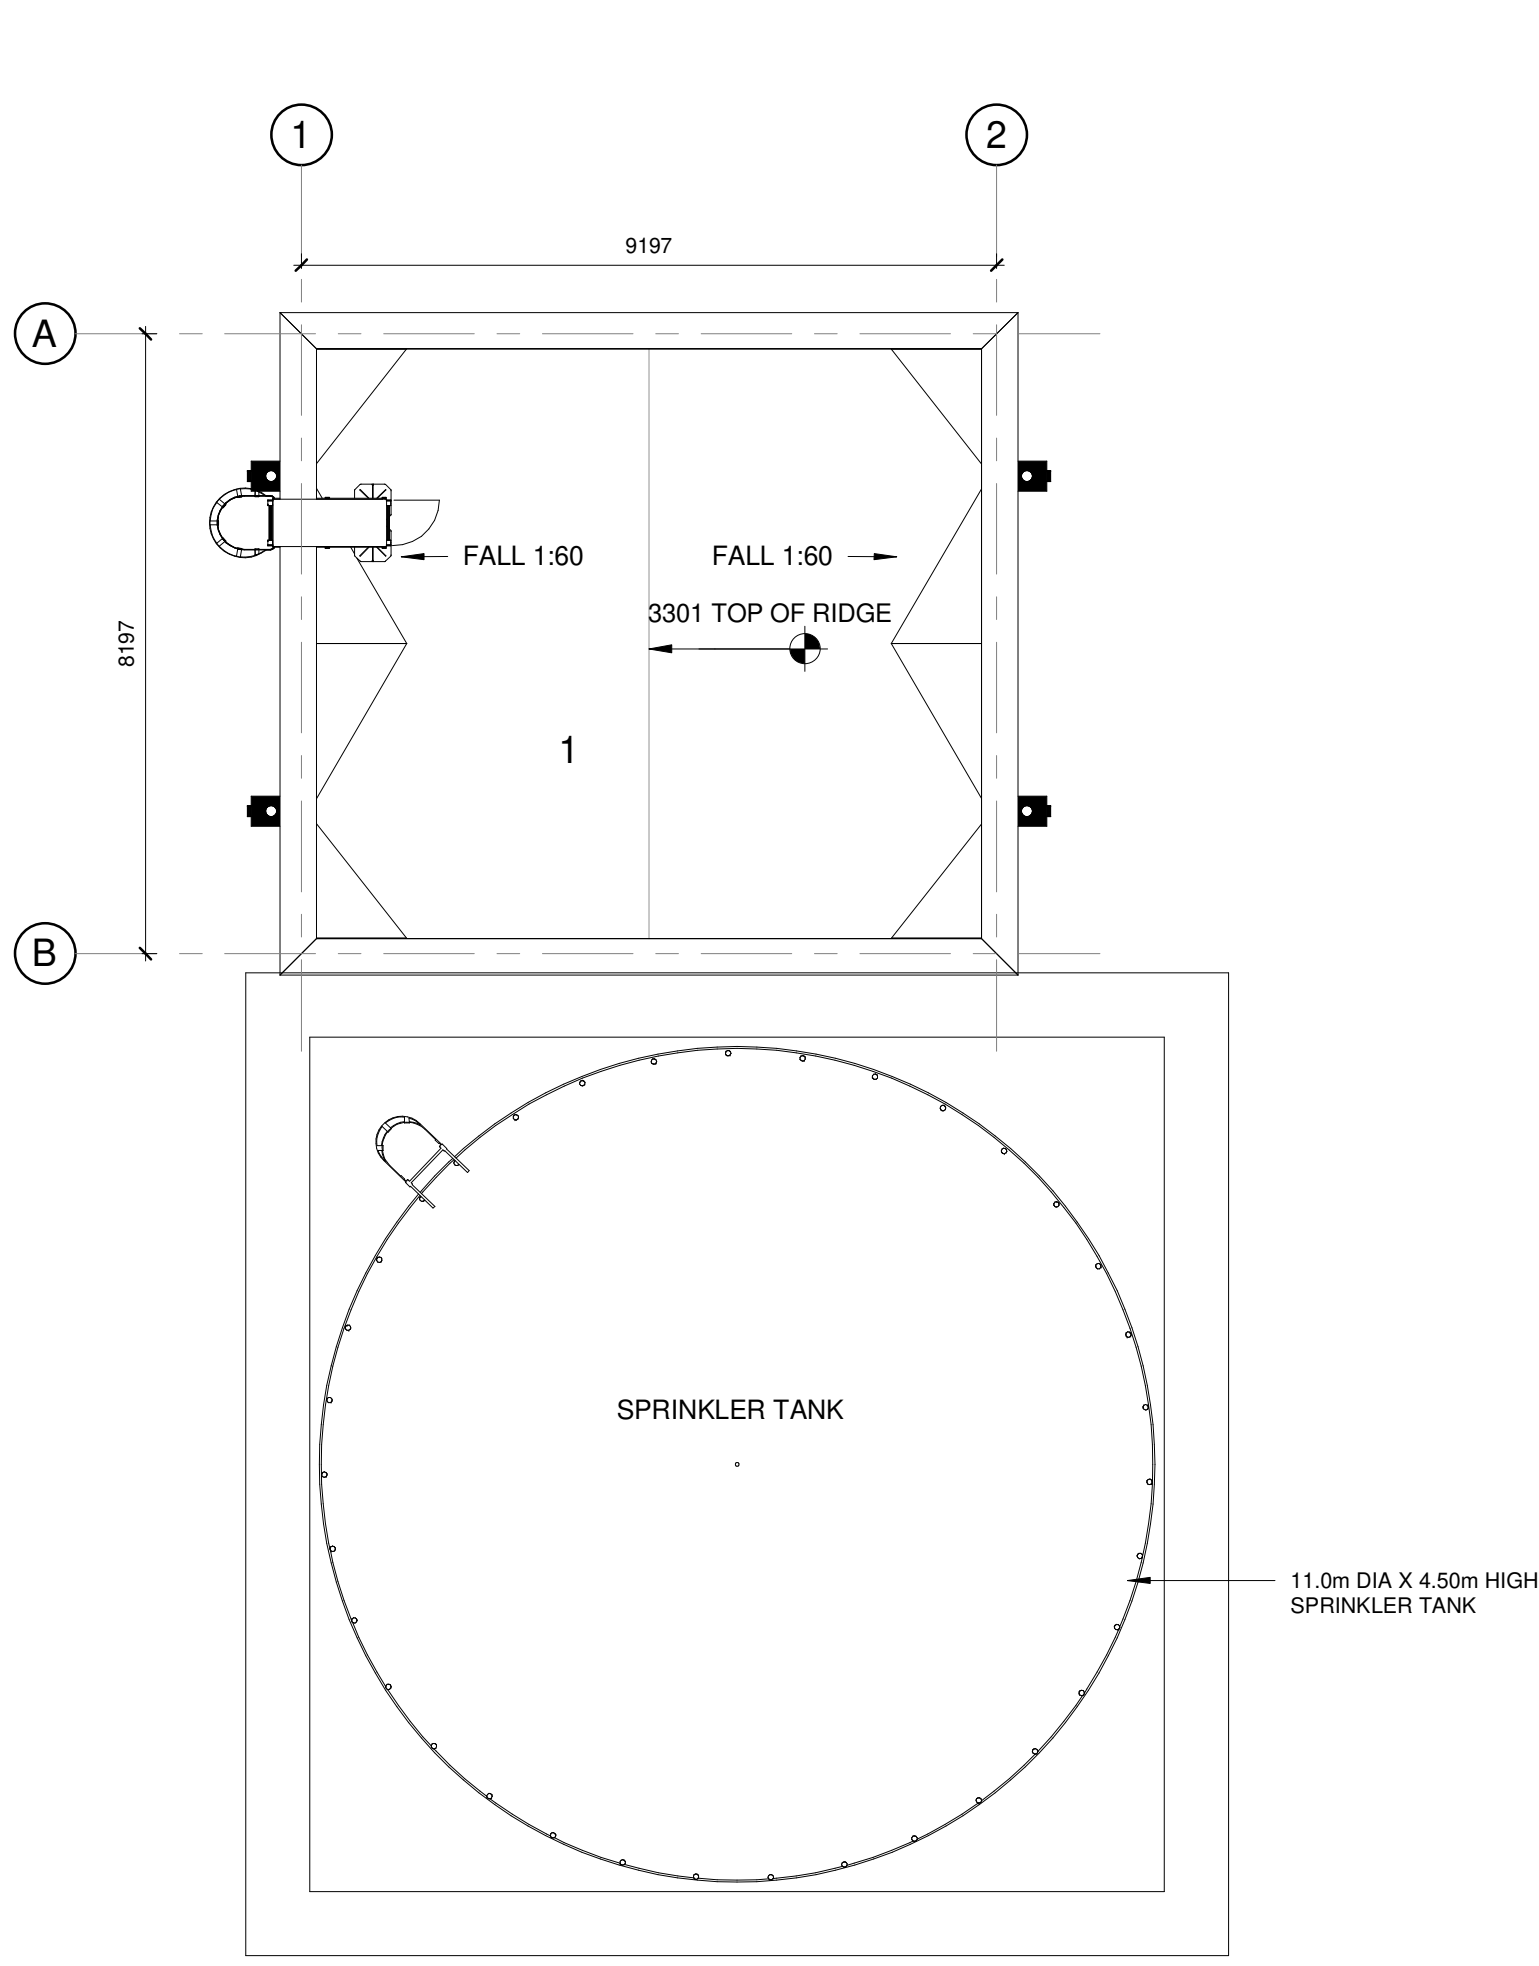

ROOF PLAN
1 : 100

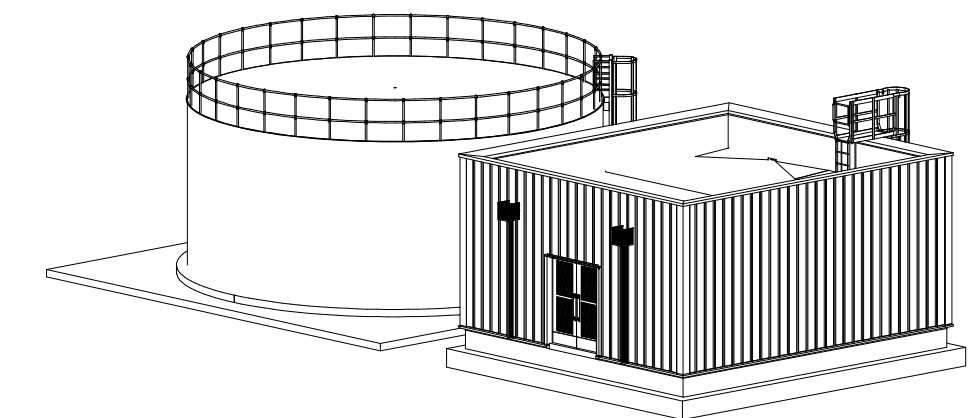

3D VIEW OF SPRINKLER TANK
& PUMP HOUSE

MATERIAL LEGEND:

1. ROOF:
 - MULTILAYER BITUMINOUS MEMBRANE SYSTEM AND PIR INSULATION, LAID TO FALL OVER CONCRETE DECK
2. WALLS:
 - TRAPEZOIDAL PROFILE COMPOSITE CLADDING, VERTICALLY LAID
 - SUPPORT RAILS FIXED TO STRUCTURAL BLOCKWORK LINING
 - CLADDING COLOUR: ANTHRACITE RAL 7016
3. DOORS:
 - STEEL COMPOSITE DOOR
 - FINISH: ANTHRACITE RAL 7016
4. SPRINKLER TANK
 - GALVANISED STEEL
 - FINISH: SIGNAL GREY RAL 7004
5. PPC METAL HOPPER AND DOWNPIPE:
 - FINISH: BLACK RAL 9005
6. CAT LADDER / RAILING
 - FINISH: GALVANISED STEEL

P01	Planning Submission	JS	KF	19.02.21
Rev	Description	By	Ckd	Date



Sherwood House, Sherwood Avenue,
Newark, Nottinghamshire, NG24 1QQ
T:01636 605 700 E:exp@rpsgroup.com

Client

Project Bracknell Data Centre

Title Ancillary - Sprinkler Tank and Pumproom GA

RPS Project Number 20305B Scale 1 : 100 Date Created 19.02.21

Task Team Manager KF Information Author DB Task Information Manager SM

Status Preliminary Document Number 20305B-RPS-02-XX-DR-A-9542 Revision P01

Project Code - Originator - Zone - Level - Type - Role - Drawing Number

rpsgroup.com

1m SCALE 1:100