




PERMANENT MV COMPOUND - PLAN
1 : 100

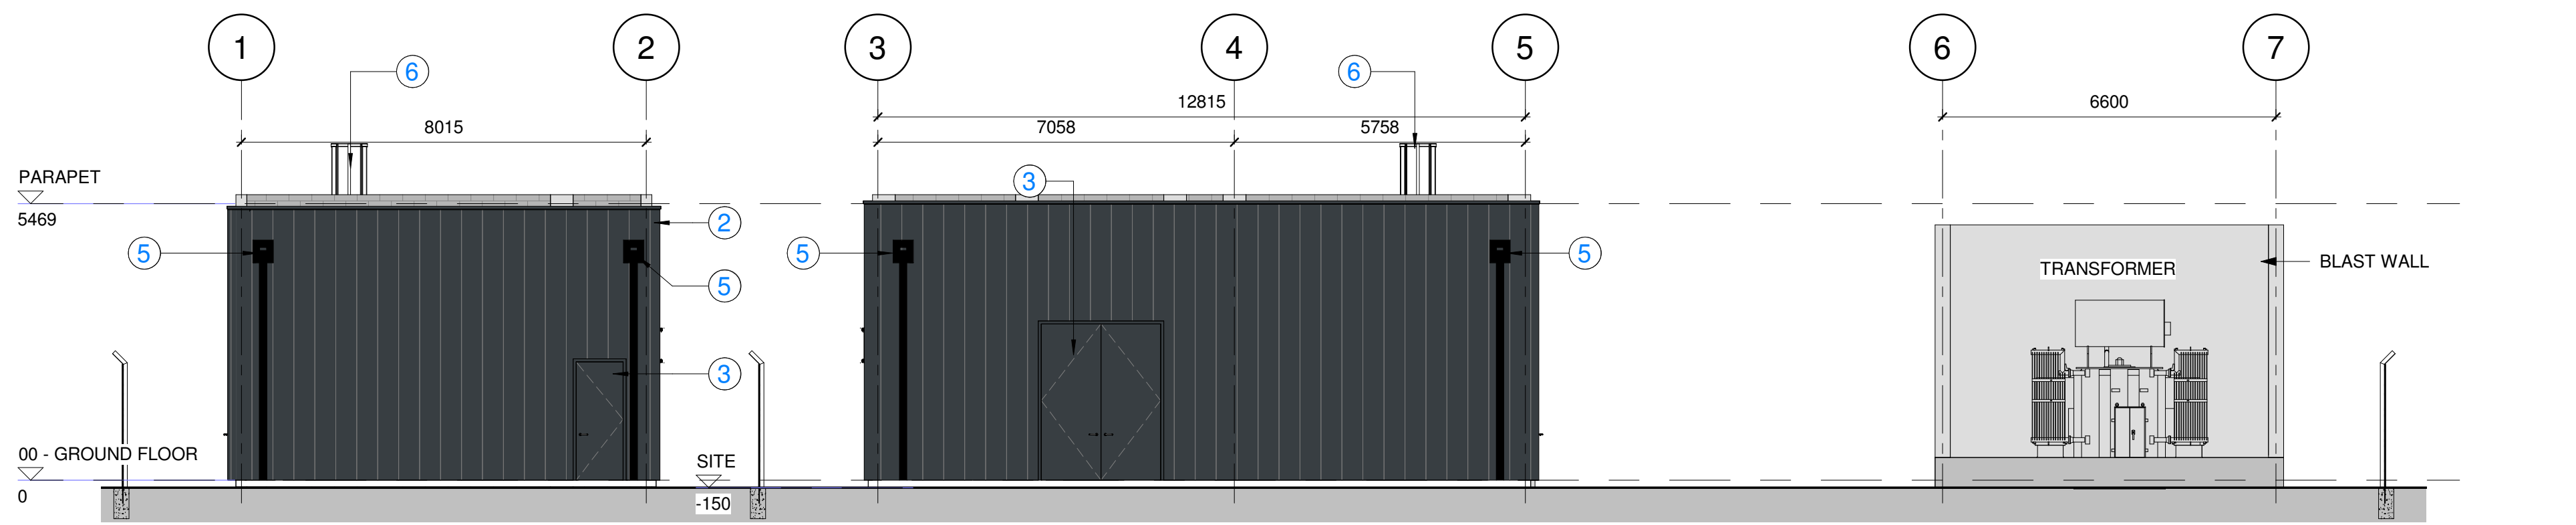


ELEVATION A
1 : 100

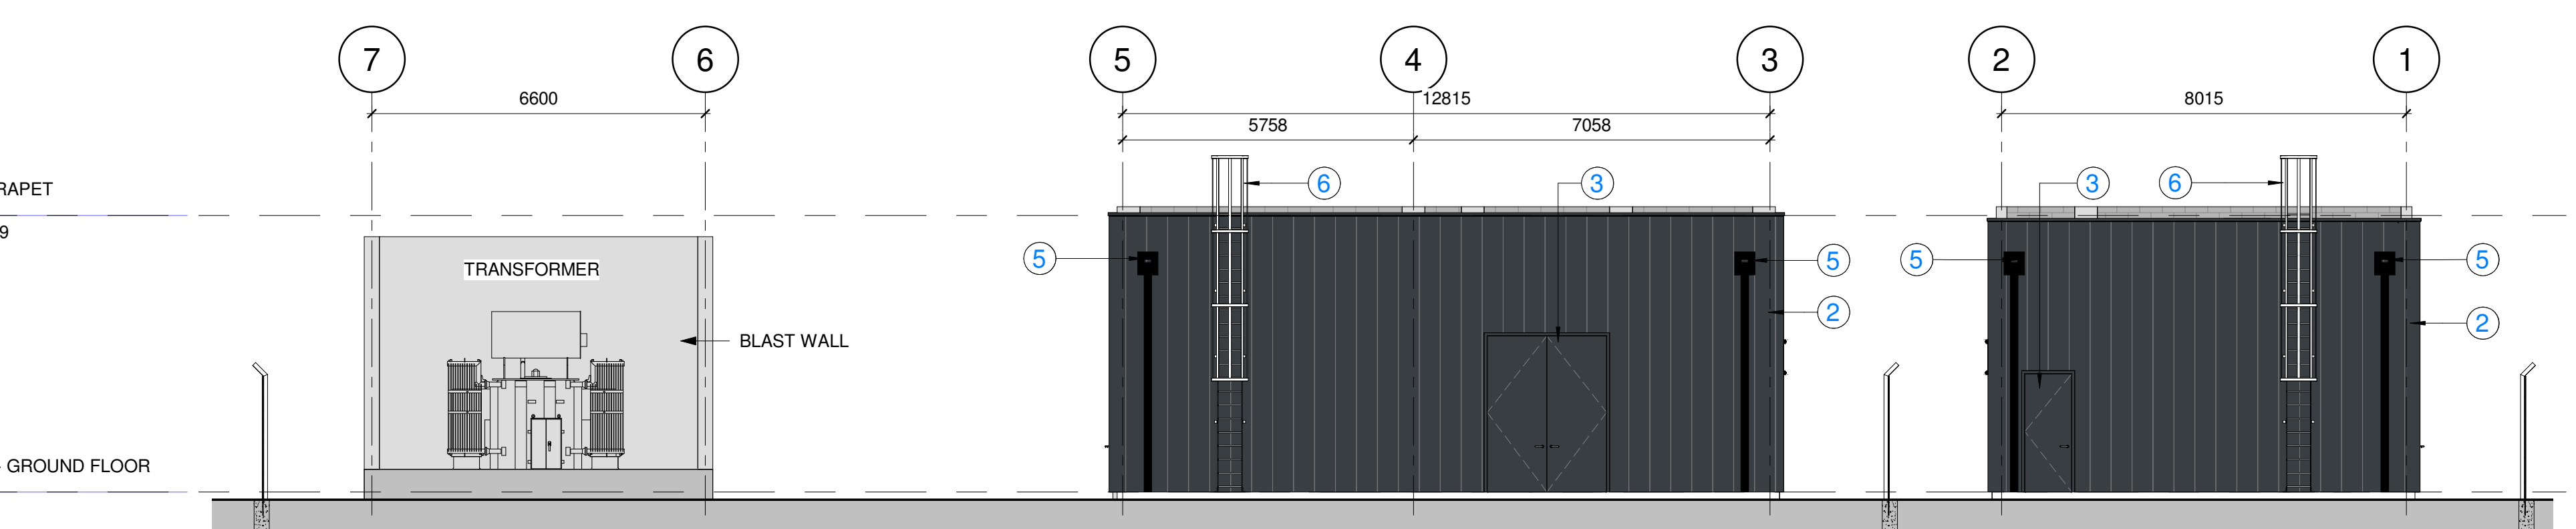


ELEVATION B
1 : 100

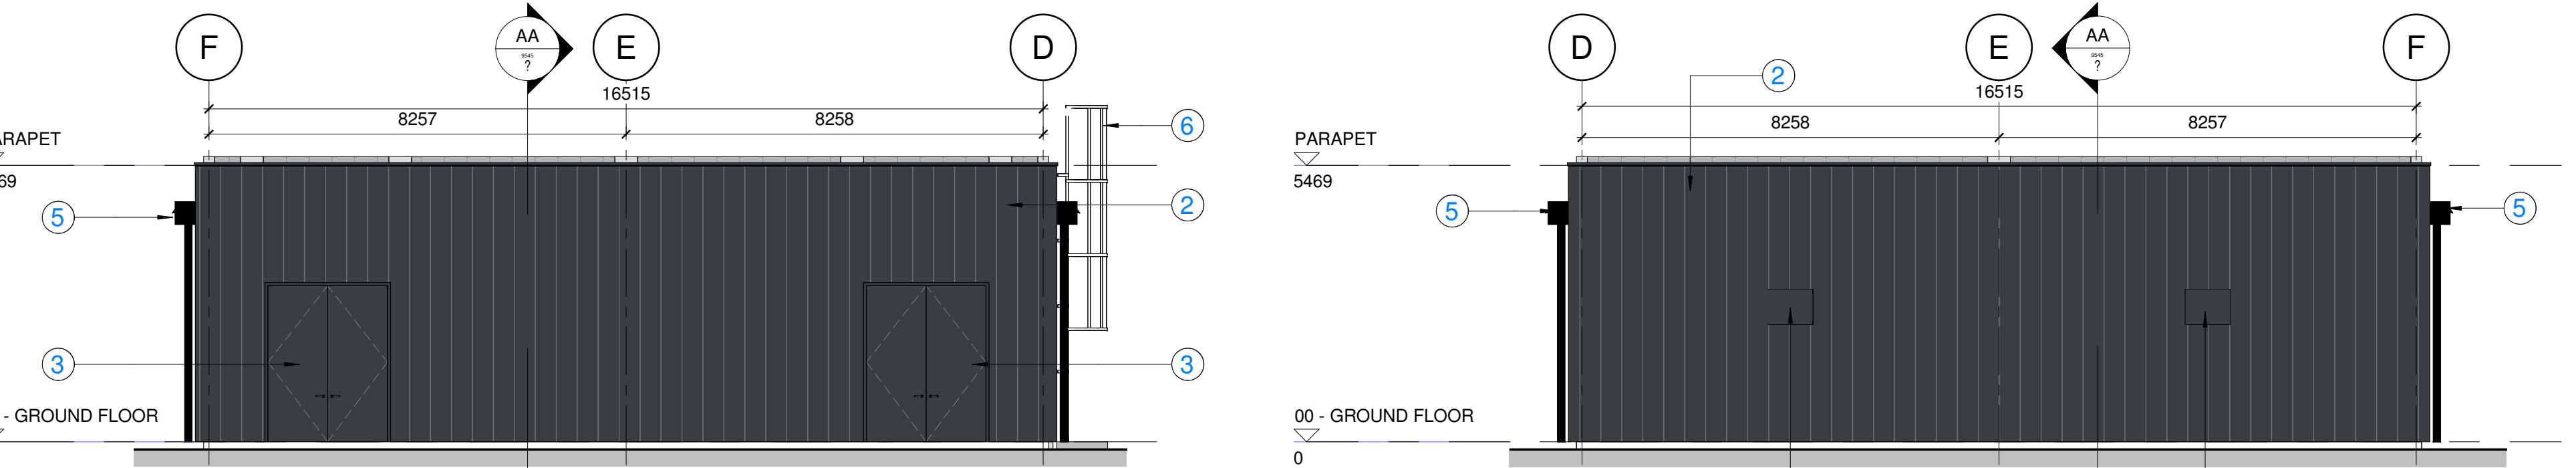

ELEVATION C
1 : 100

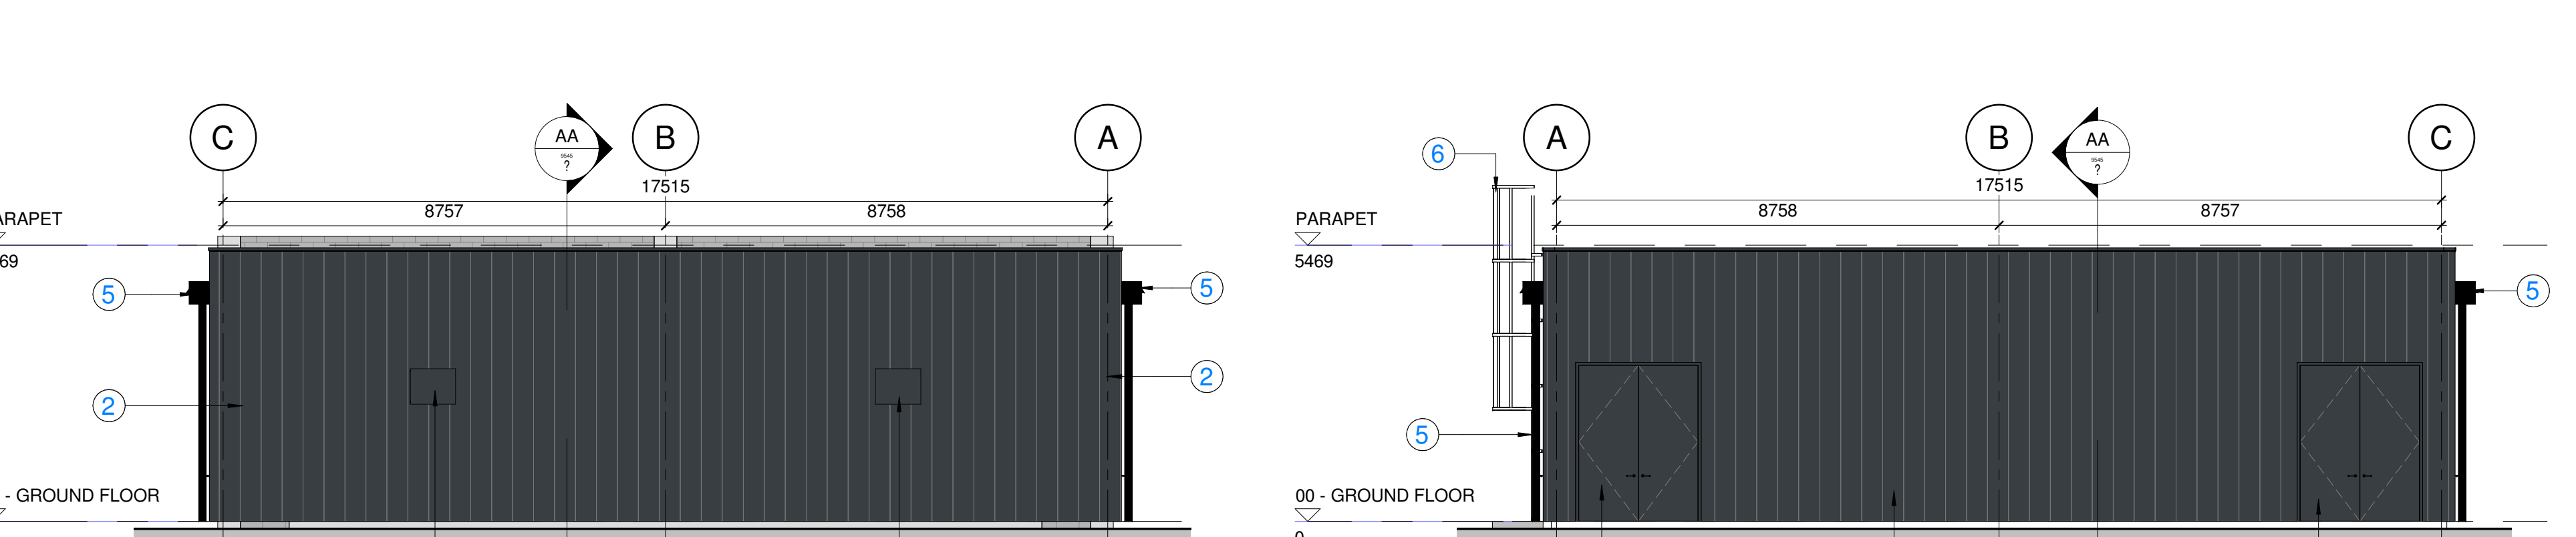


ELEVATION D
1 : 100


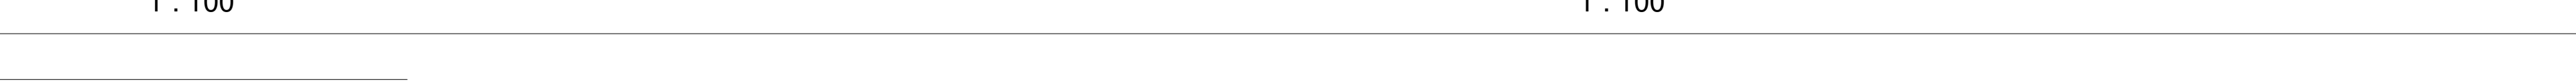


ELEVATION E
1 : 100

ELEVATION F
1 : 100

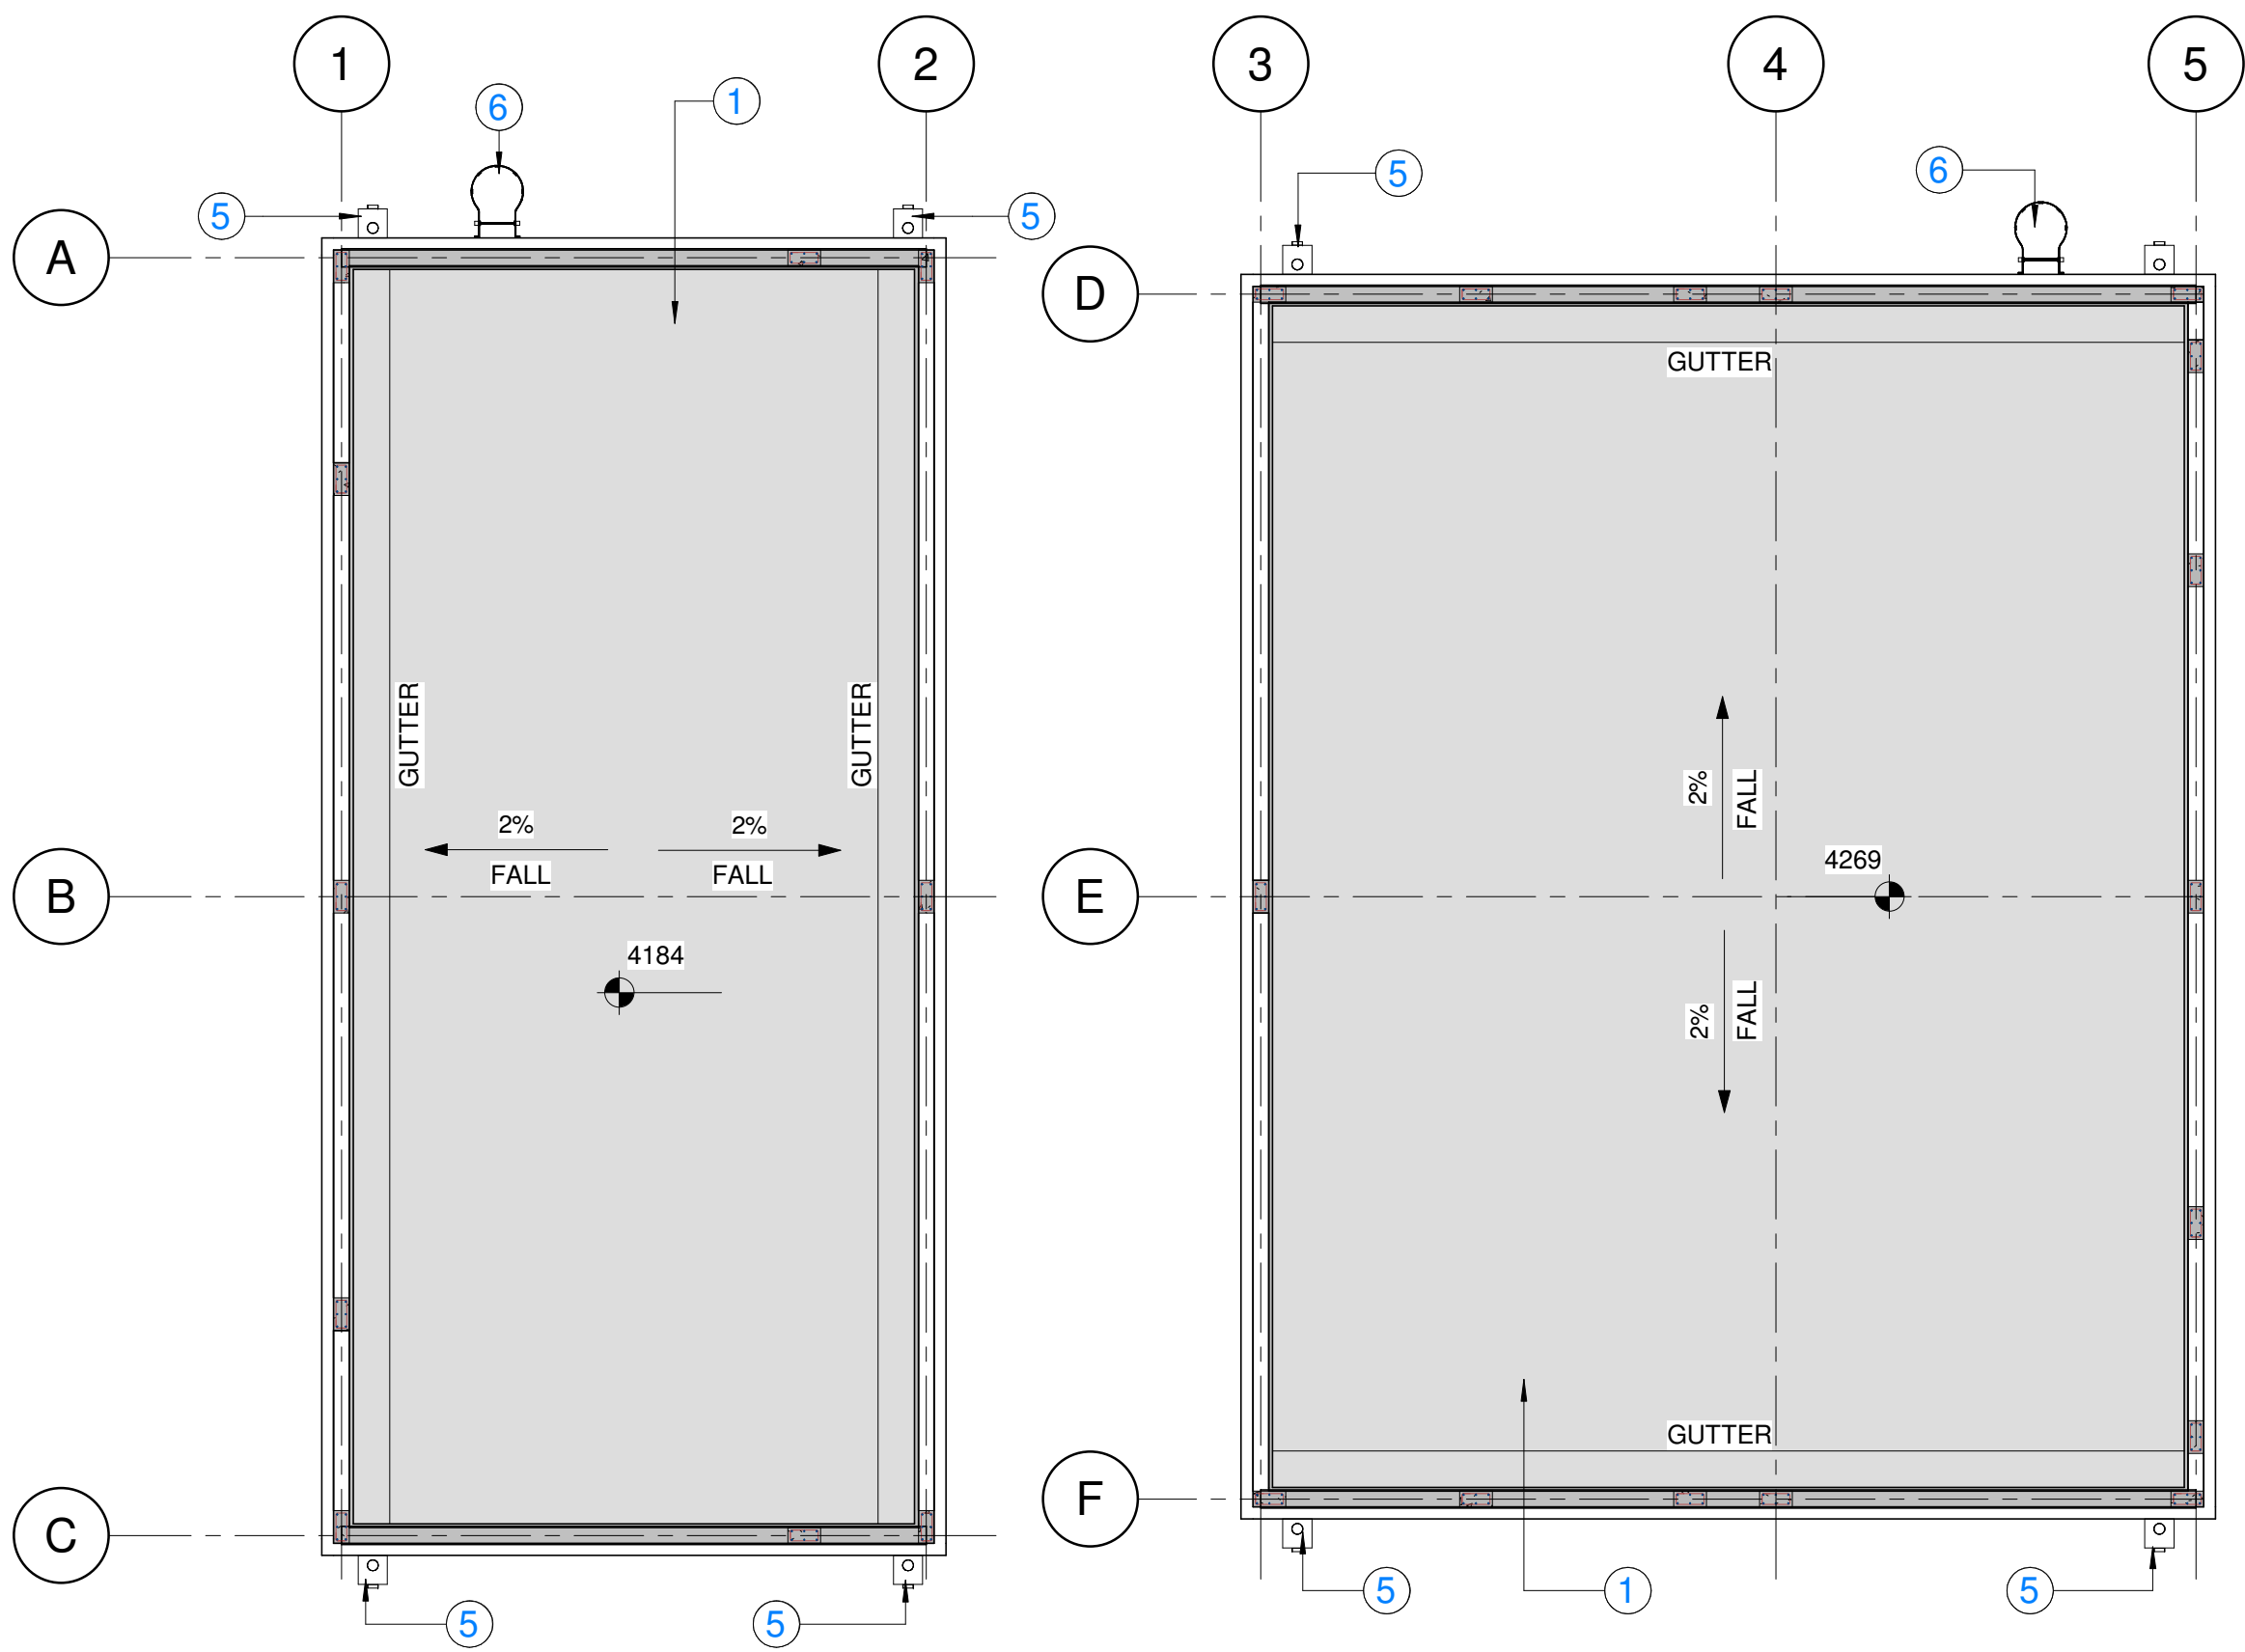

PERMANENT MV COMPOUND - ROOF PLAN
1 : 100

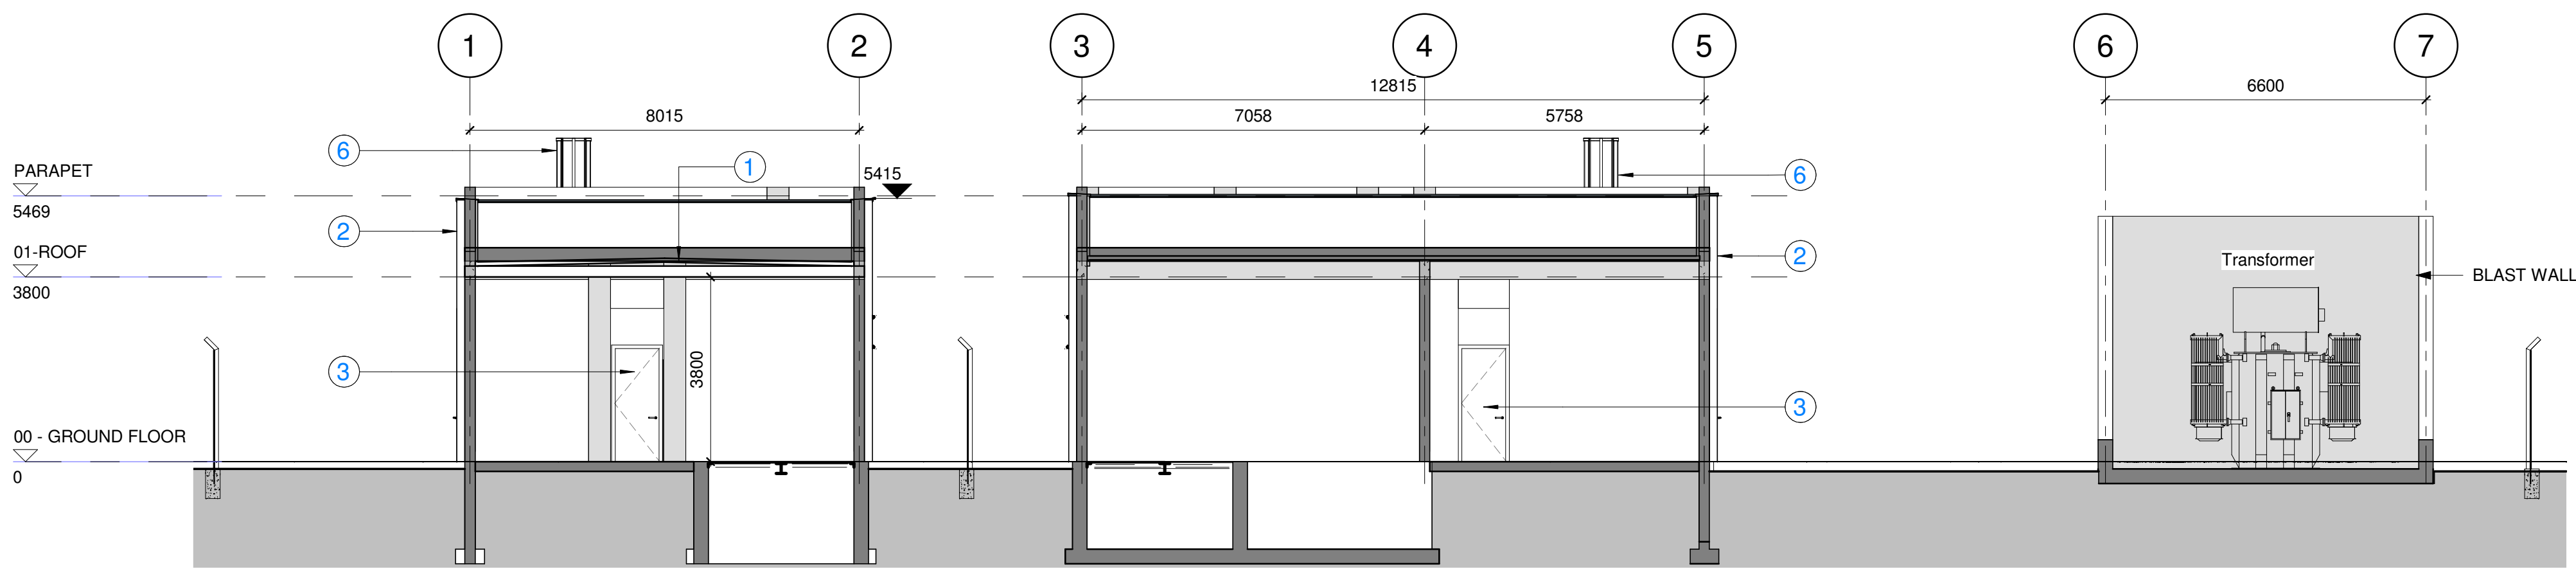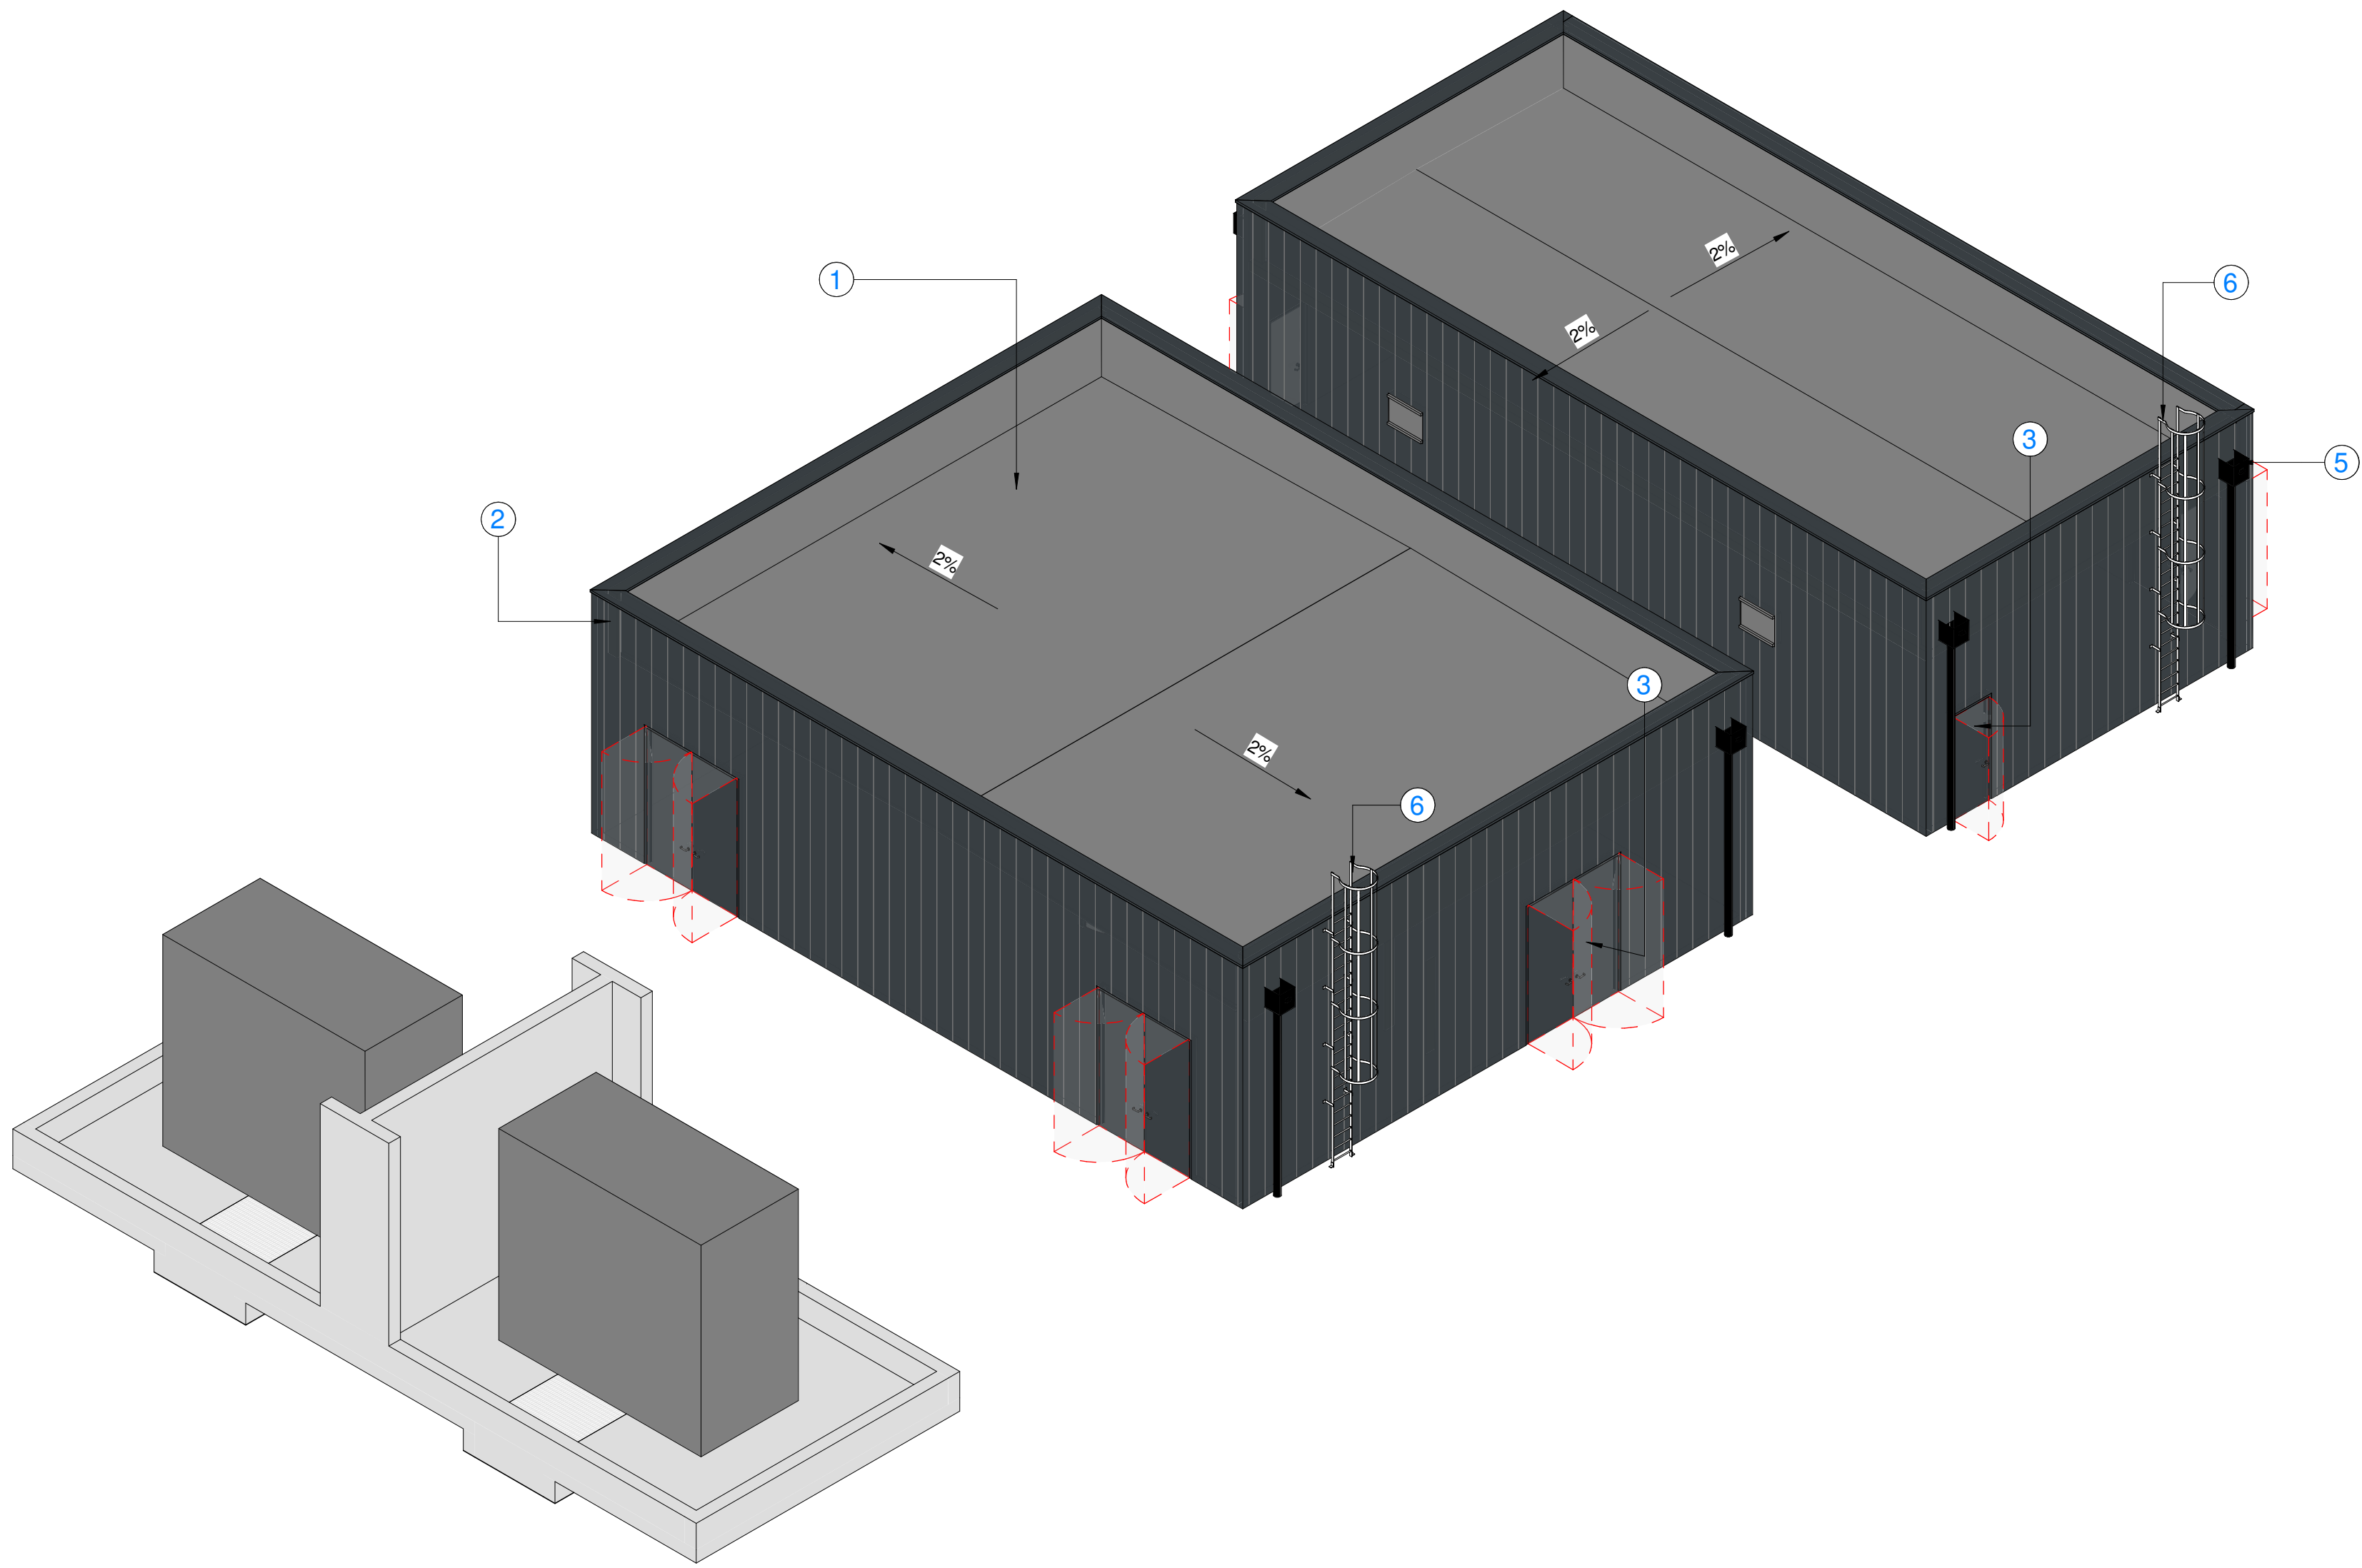


SECTION AA
1 : 100

© 2020 RPS Group

Notes

1. This drawing has been prepared in accordance with the scope of RPS's appointment with its client and is subject to the terms and conditions of that appointment. RPS accepts no liability for any use of this document other than by its client and only for the purposes for which it was prepared and provided.
2. If received electronically it is the recipient's responsibility to print to correct scale. Only written dimensions should be used.
3. This drawing should be read in conjunction with all other relevant drawings and specifications.

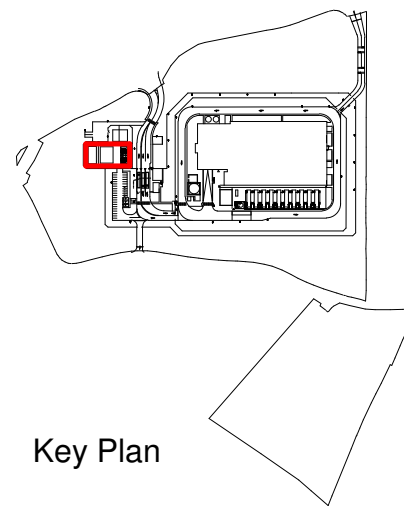

Key Plan

MATERIAL LEGEND:

- 1 ROOF:
 - MULTILAYER BITUMINOUS MEMBRANE SYSTEM AND PIR INSULATION, LAID TO FALL OVER CONCRETE DECK.
- 2 WALLS:
 - TRAPEZOIDAL PROFILE COMPOSITE CLADDING, VERTICALLY LAID
 - SUPPORT RAILS FIXED TO STRUCTURAL BLOCKWORK LINING
 - CLADDING COLOUR: ANTHRACITE RAL 7016
- 3 DOORS:
 - STEEL COMPOSITE DOOR
 - FINISH: ANTHRACITE RAL 7016
- 4 METAL VENT LOUVRE:
 - FINISH: ANTHRACITE RAL 7016
- 5 PPC METAL HOPPER AND DOWNPIPE:
 - FINISH: BLACK RAL 9005
- 6 CAT LADDER FINISH:
 - GALVANISED STEEL

P01 Planning Submission	TP	KF	19.02.21
Rev	Description	By	Ctd

rps MAKING COMPLEX EASY

Shenwood House, Shenwood Avenue,
Newark, Nottinghamshire, NG24 1QG
T: 01658 555 700. E: enquire@rpsgroup.com

Client

Project Bracknell Data Centre

Title Ancillary - Permanent MV
Compound Buildings
GA, Sections & Elevations

RPS Project Number 20305B	Scale @A1 1 : 100	Date Created 19.02.21
Task Team Manager KF	Information Author JS	Task Information Manager KF
Status Preliminary	Revision P01	

Document Number
20305B-RPS-50-XX-DR-A-9546
Project Code - Originator - ValtType - Level/Loc - Type - Role - Drawing Number
rpsgroup.com