




PROPOSED SOUTH ELEVATION
Domestic Garage & Motor home store
SCALE 1:100

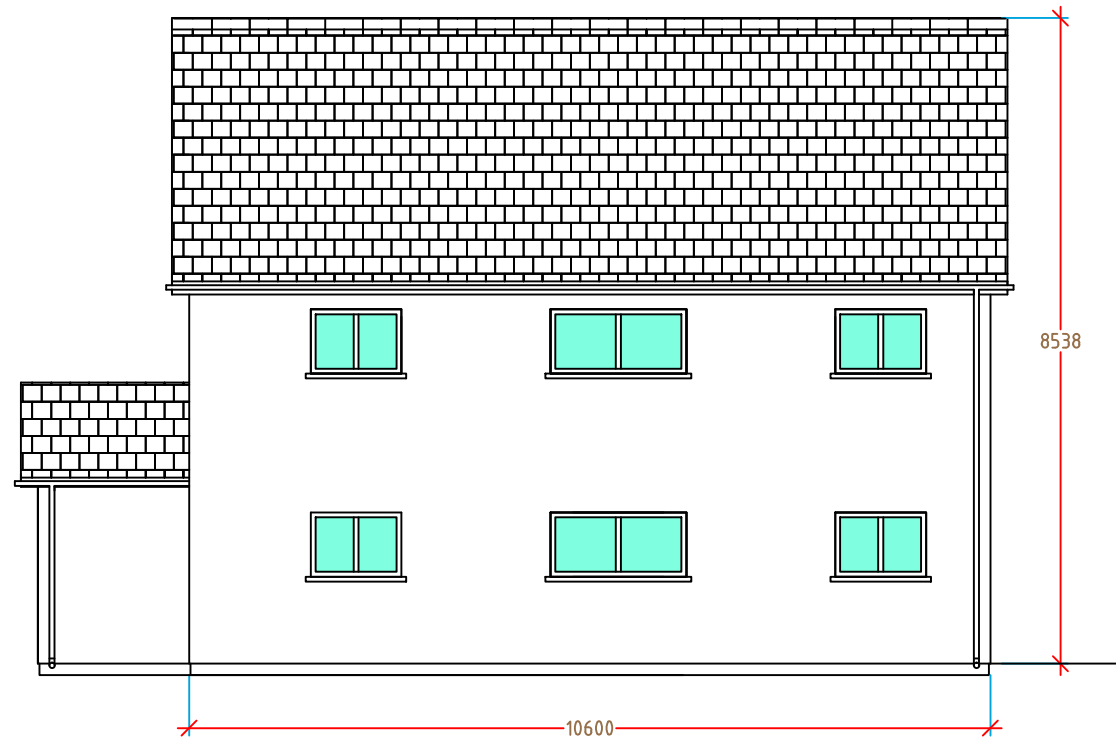


PROPOSED REAR / WEST
ELEVATION, Domestic Garage &
Motor home store
SCALE 1:100

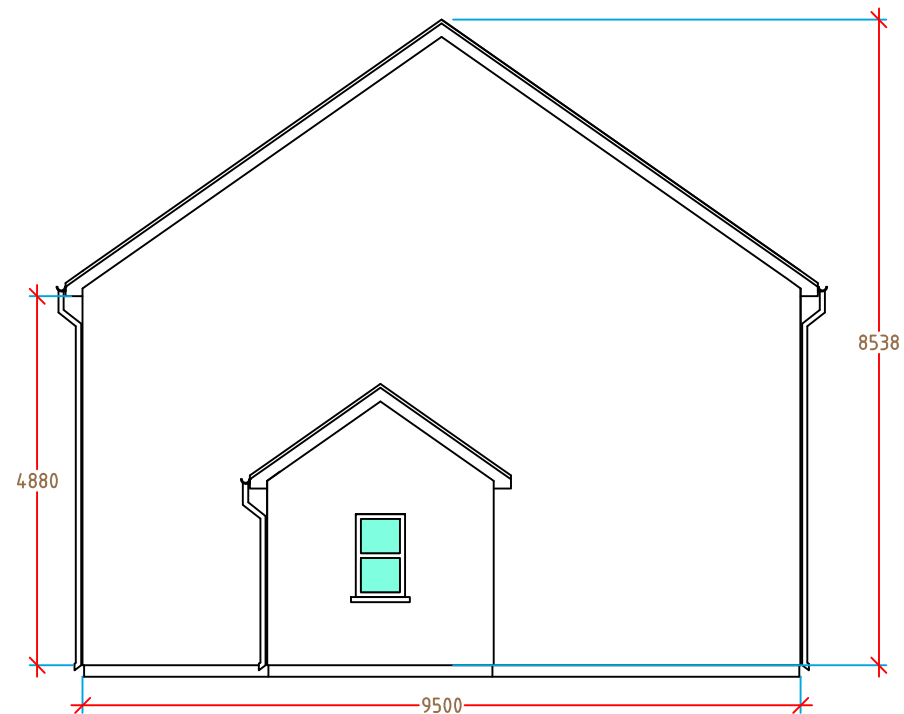

PROPOSED NORTH ELEVATION
Domestic Garage & Motor home store
SCALE 1:100

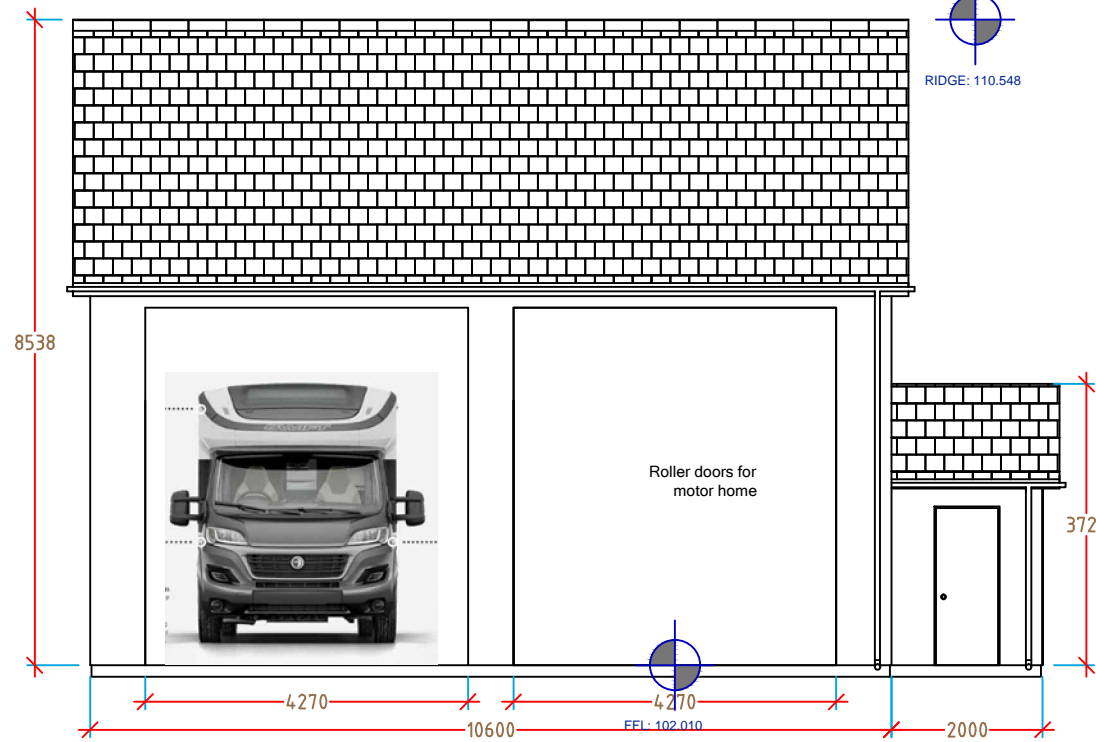

PROPOSED FRONT /
EAST ELEVATION, Domestic Garage
& Motor home store
SCALE 1:100

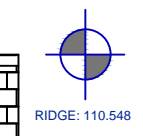

Revision Notes:

Client Focused Professional Service Provider.



CLIENT NAME :
SARA OWEN

PROPOSED DOMESTIC GARAGE
& MOTOR HOME WINTER STORE

PROJECT NAME:
PROPOSED DOMESTIC GARAGE
NO 2 BRYNTEG CRESCENT, RHYMNEY NP225PE

DRW TITLE & NO	ELEVATIONS FDL50030321 003
DATE	03/03/21 1:100 @A3
Drawn By:	STK