

 


© COPYRIGHT
ALL DIMENSIONS TO BE CHECKED ON SITE. DO
NOT SCALE OFF DRAWING. ANY DISCREPANCIES
TO BE REPORTED.

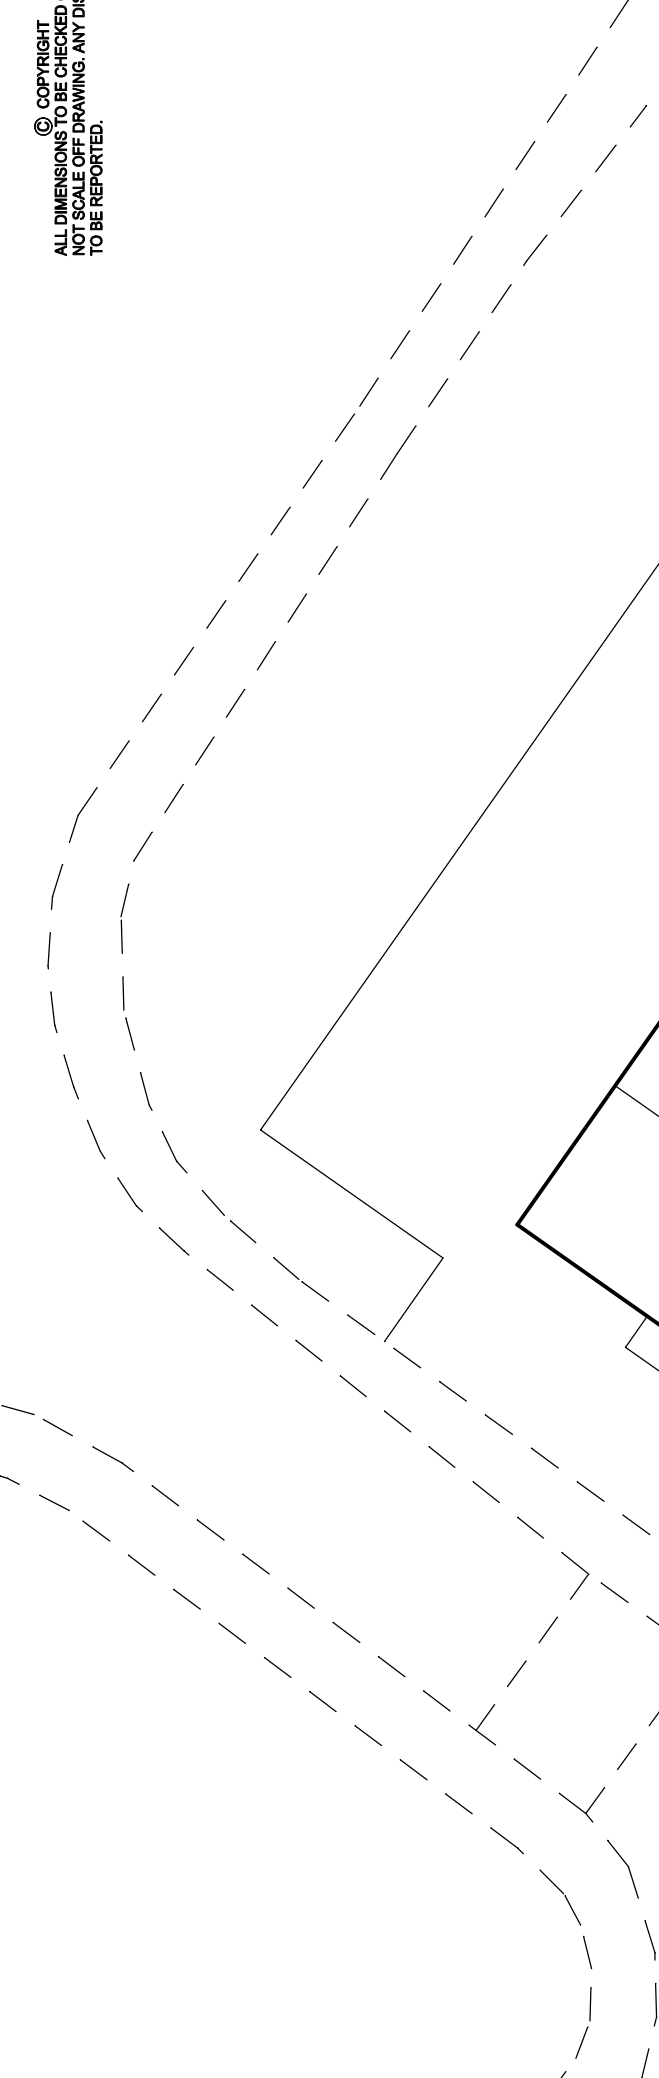

Rev. A	Date	Note

Gordon Thornton
Architectural Services

 

Garlton House
14 Maythorne Drive
South Hetton
Co. Durham
DH6 2SF
Tel: 0191 5263338
Mob: 07947 311756

Project
**PROPOSED LOFT CONVERSION AT
1 MAYTHORNE DRIVE
SOUTH HETTON
FOR MR. S. PHILLIPS**

Title
EXISTING SITE PLAN

Date
March 2021

Scale
1 : 200 @ A4

Drawn
G.T.

Contract No./ Drg No.
Q 1522 / 3