




EXISTING FRONT ELEVATION (north west)

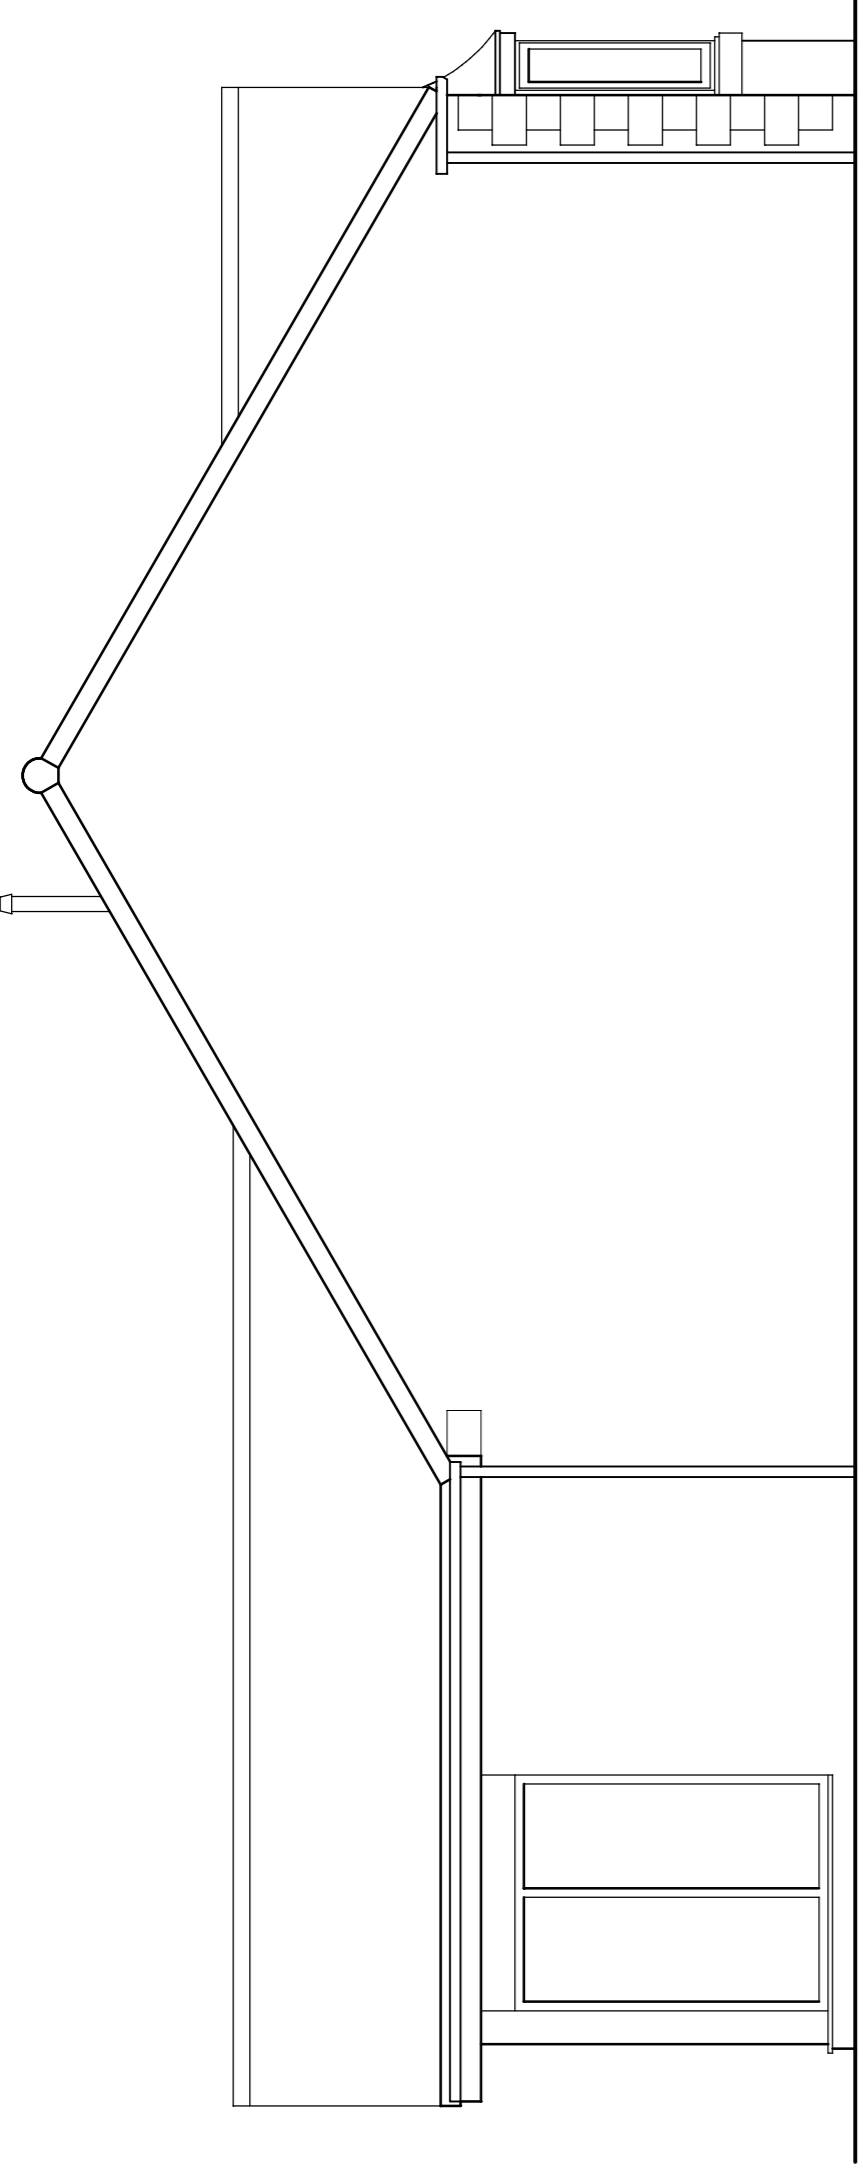


EXISTING SIDE ELEVATION (north east)

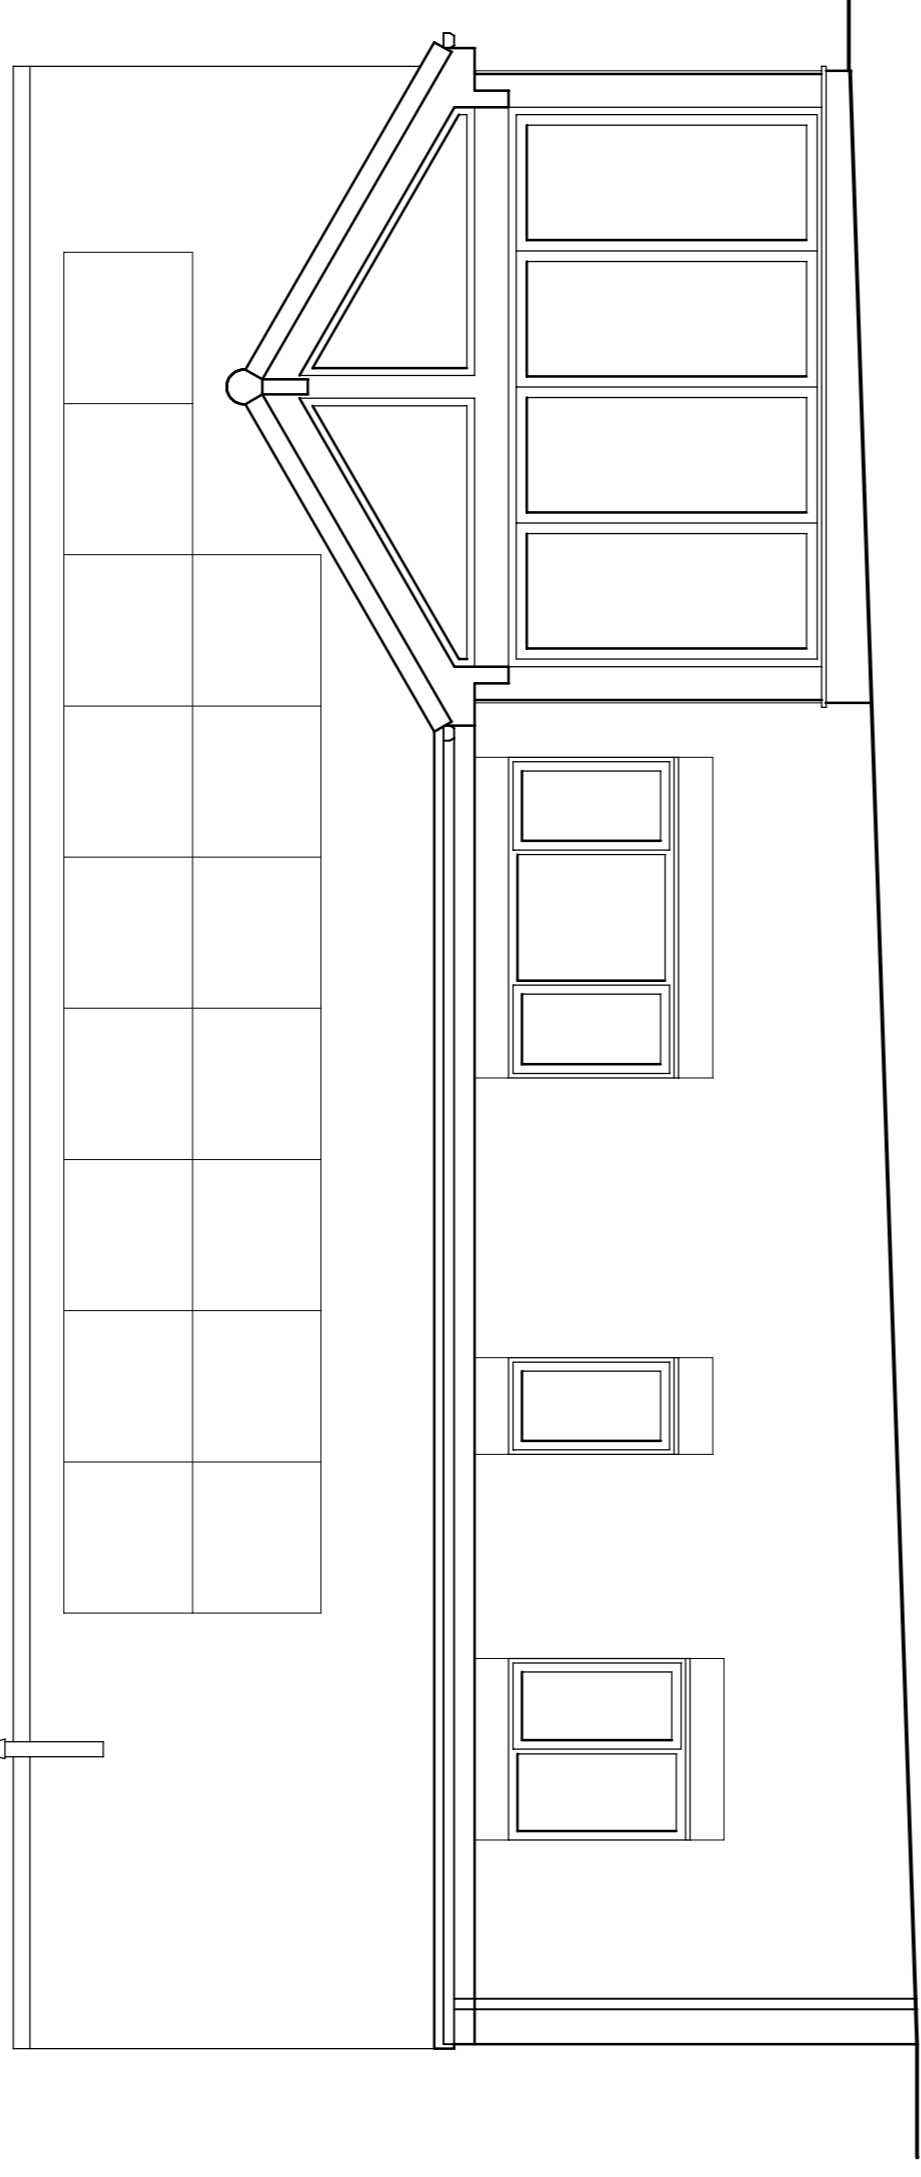

EXISTING REAR ELEVATION (south east)

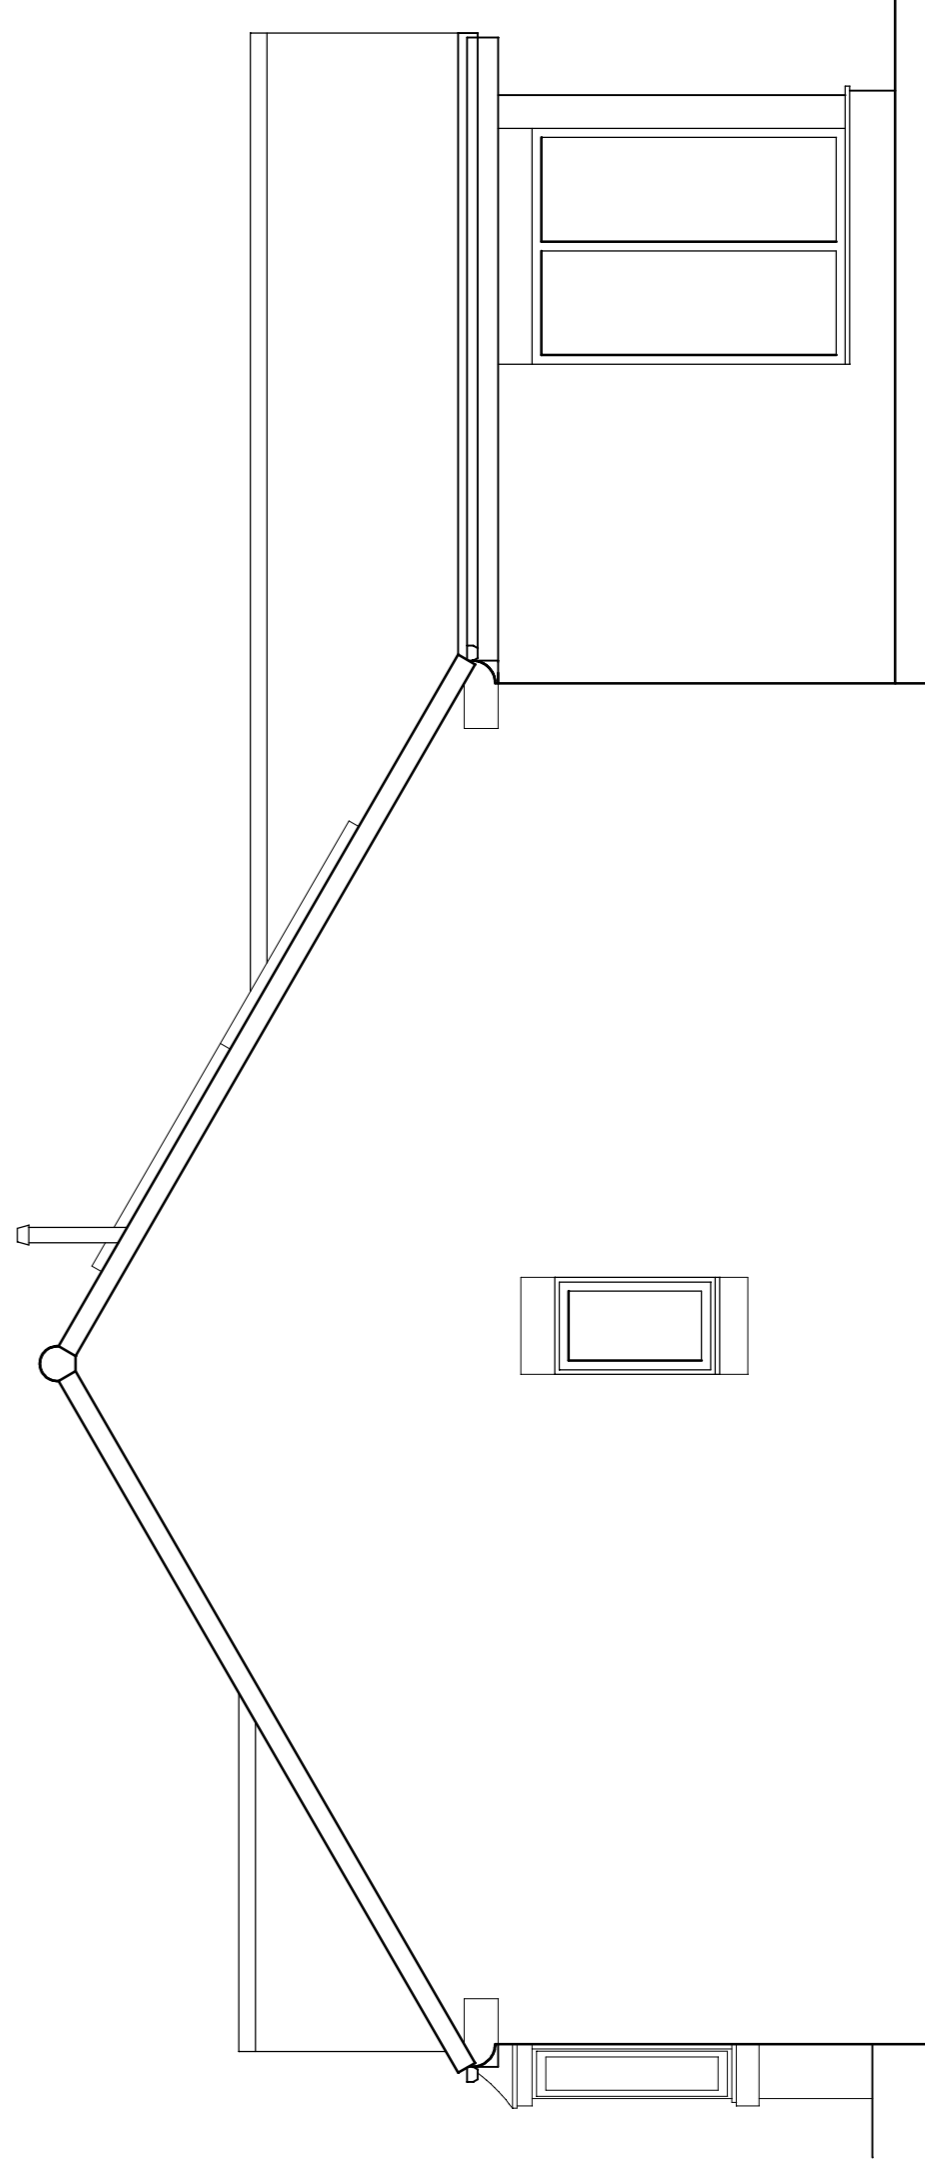

EXISTING SIDE ELEVATION (south west)

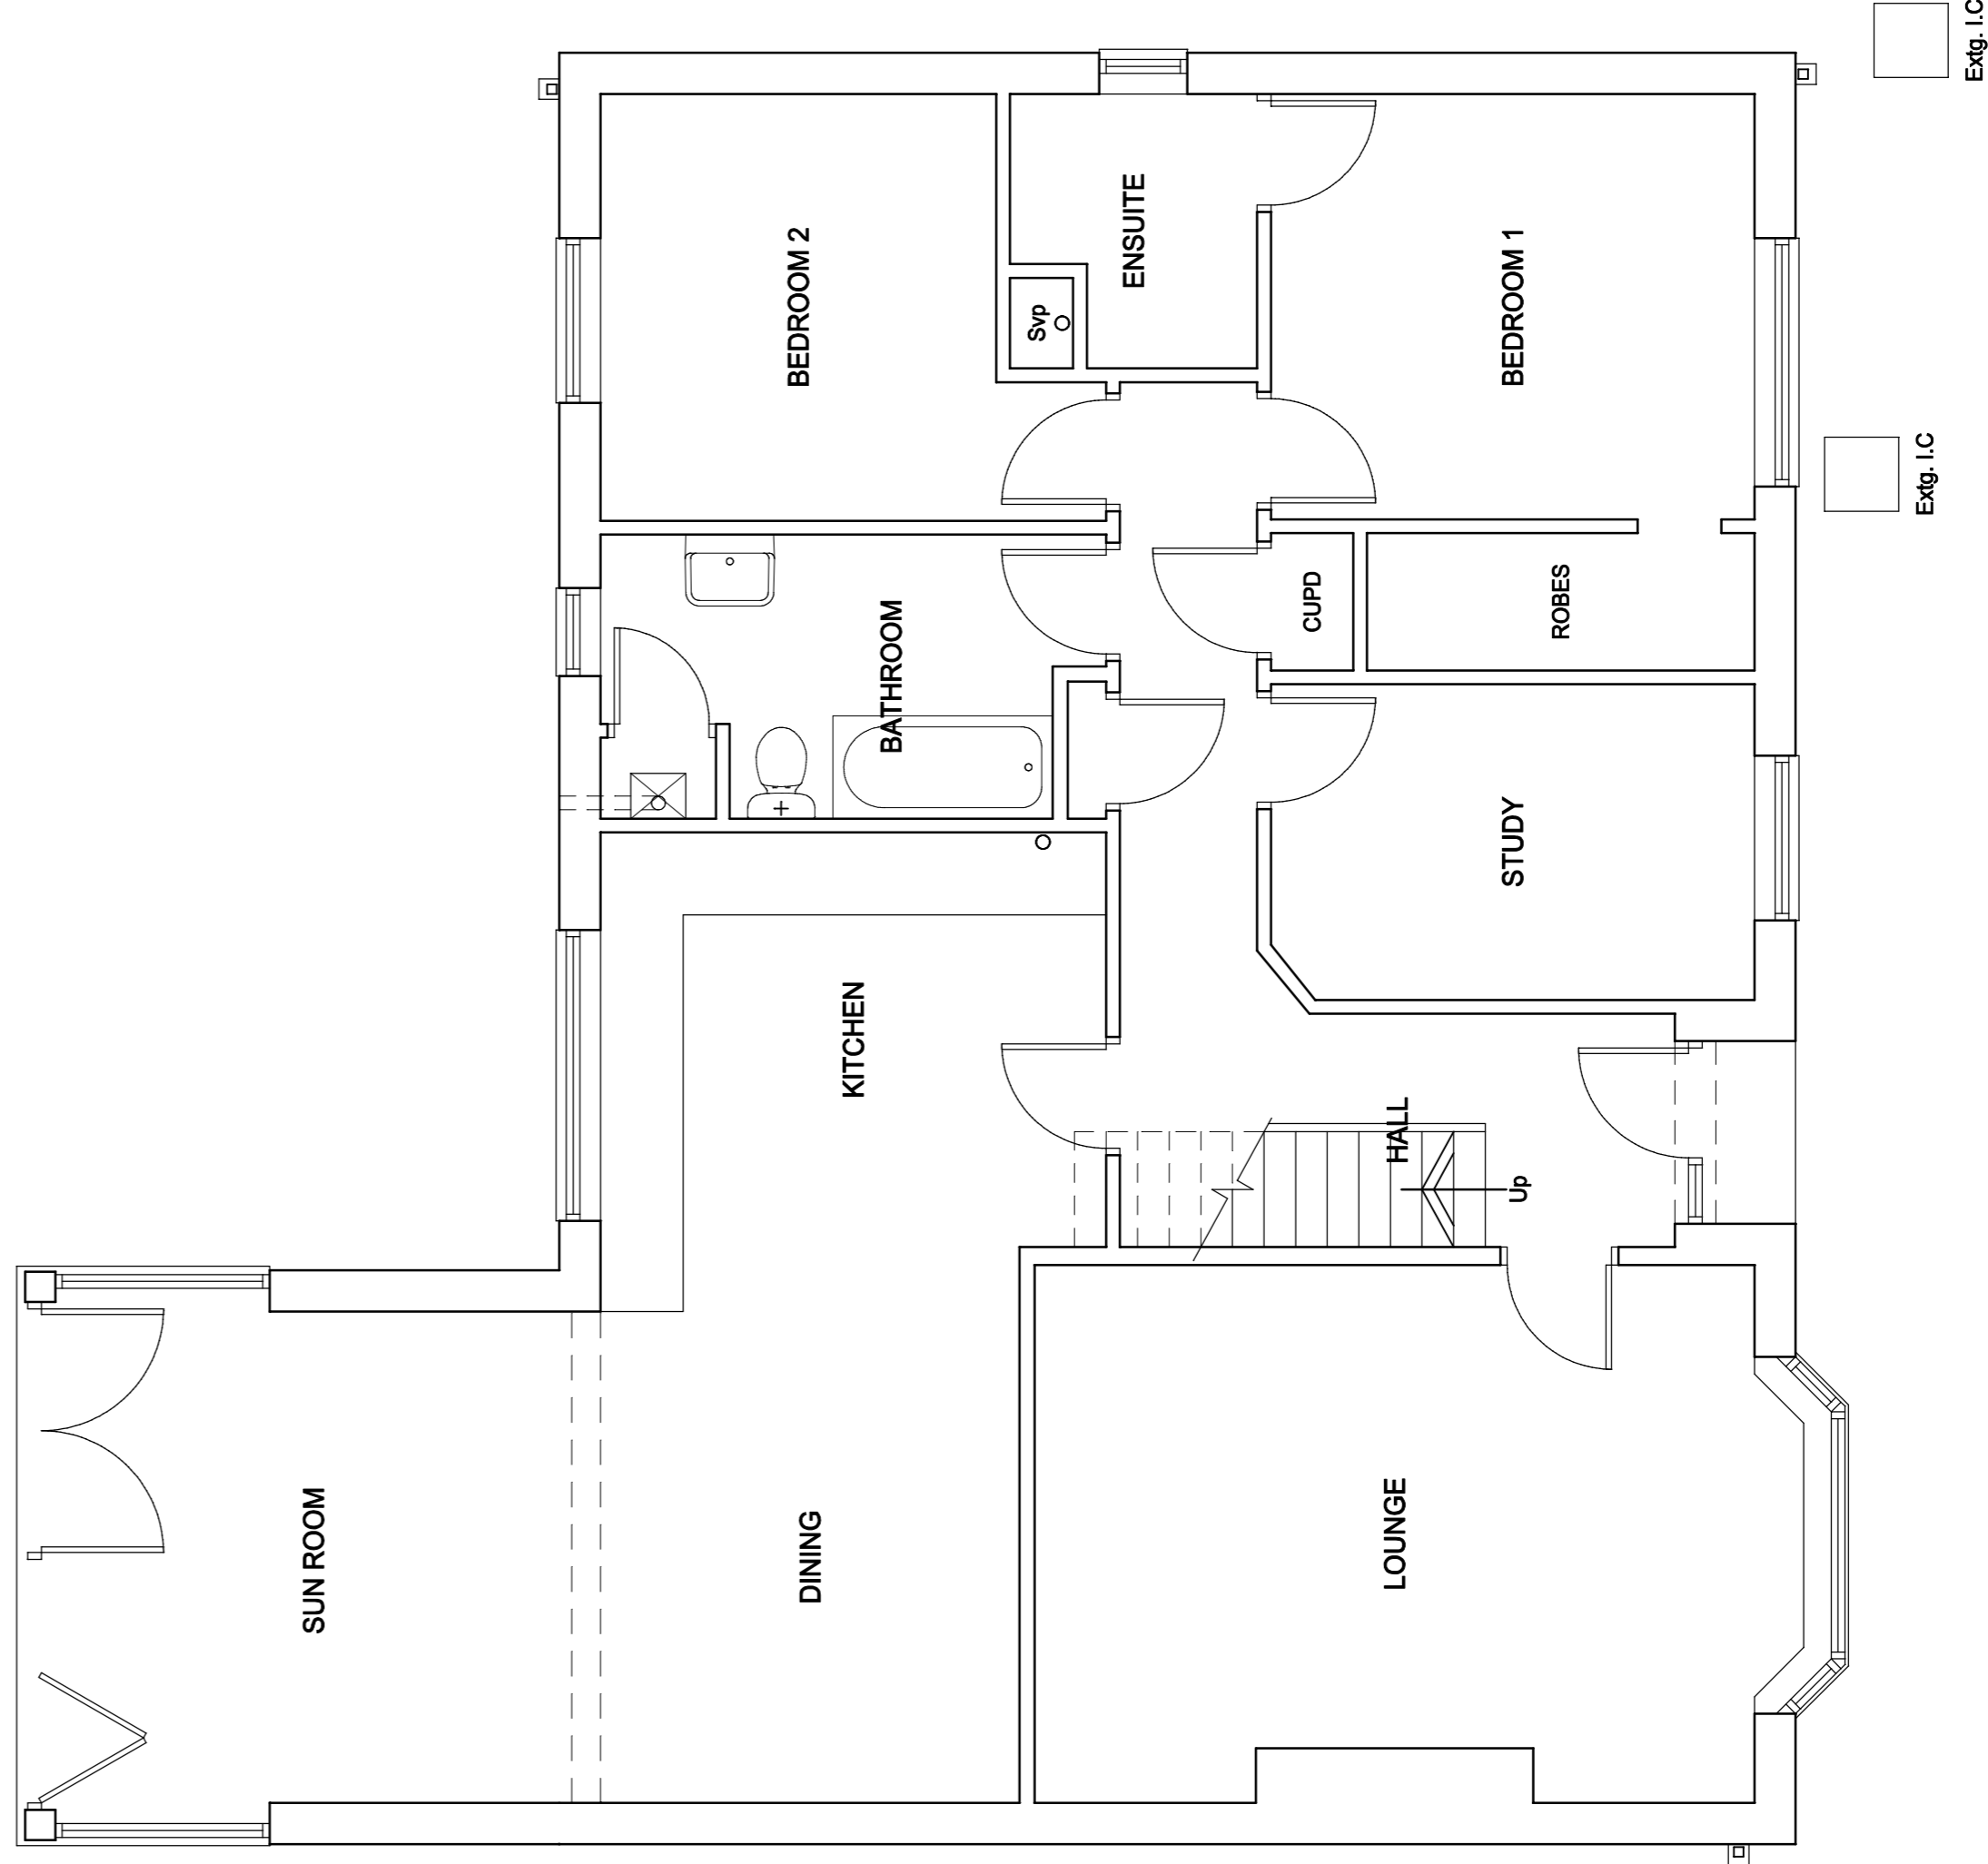

EXISTING GROUND FLOOR PLAN
(Showing Proposed Staircase)

Rev. A	Date	Note

Gordon Thornton Architectural Services Gordon House 14 Maythorne Drive South Hetton DH6 2SF Tel: 0191 5283338 Mob: 07947 311756		
Project: PROPOSED LOFT CONVERSION AT 1 MAYTHORNE DRIVE SOUTH HETTON FOR MR. S. PHILLIPS		
Title: EXISTING / PROPOSED PLAN EXISTING ELEVATIONS		
Date Feb. 2021	Scale 1 : 50 @ A1	Contract No./ Dwg. No. Q 1522 / 1
Drawn G.T.		

