


Existing

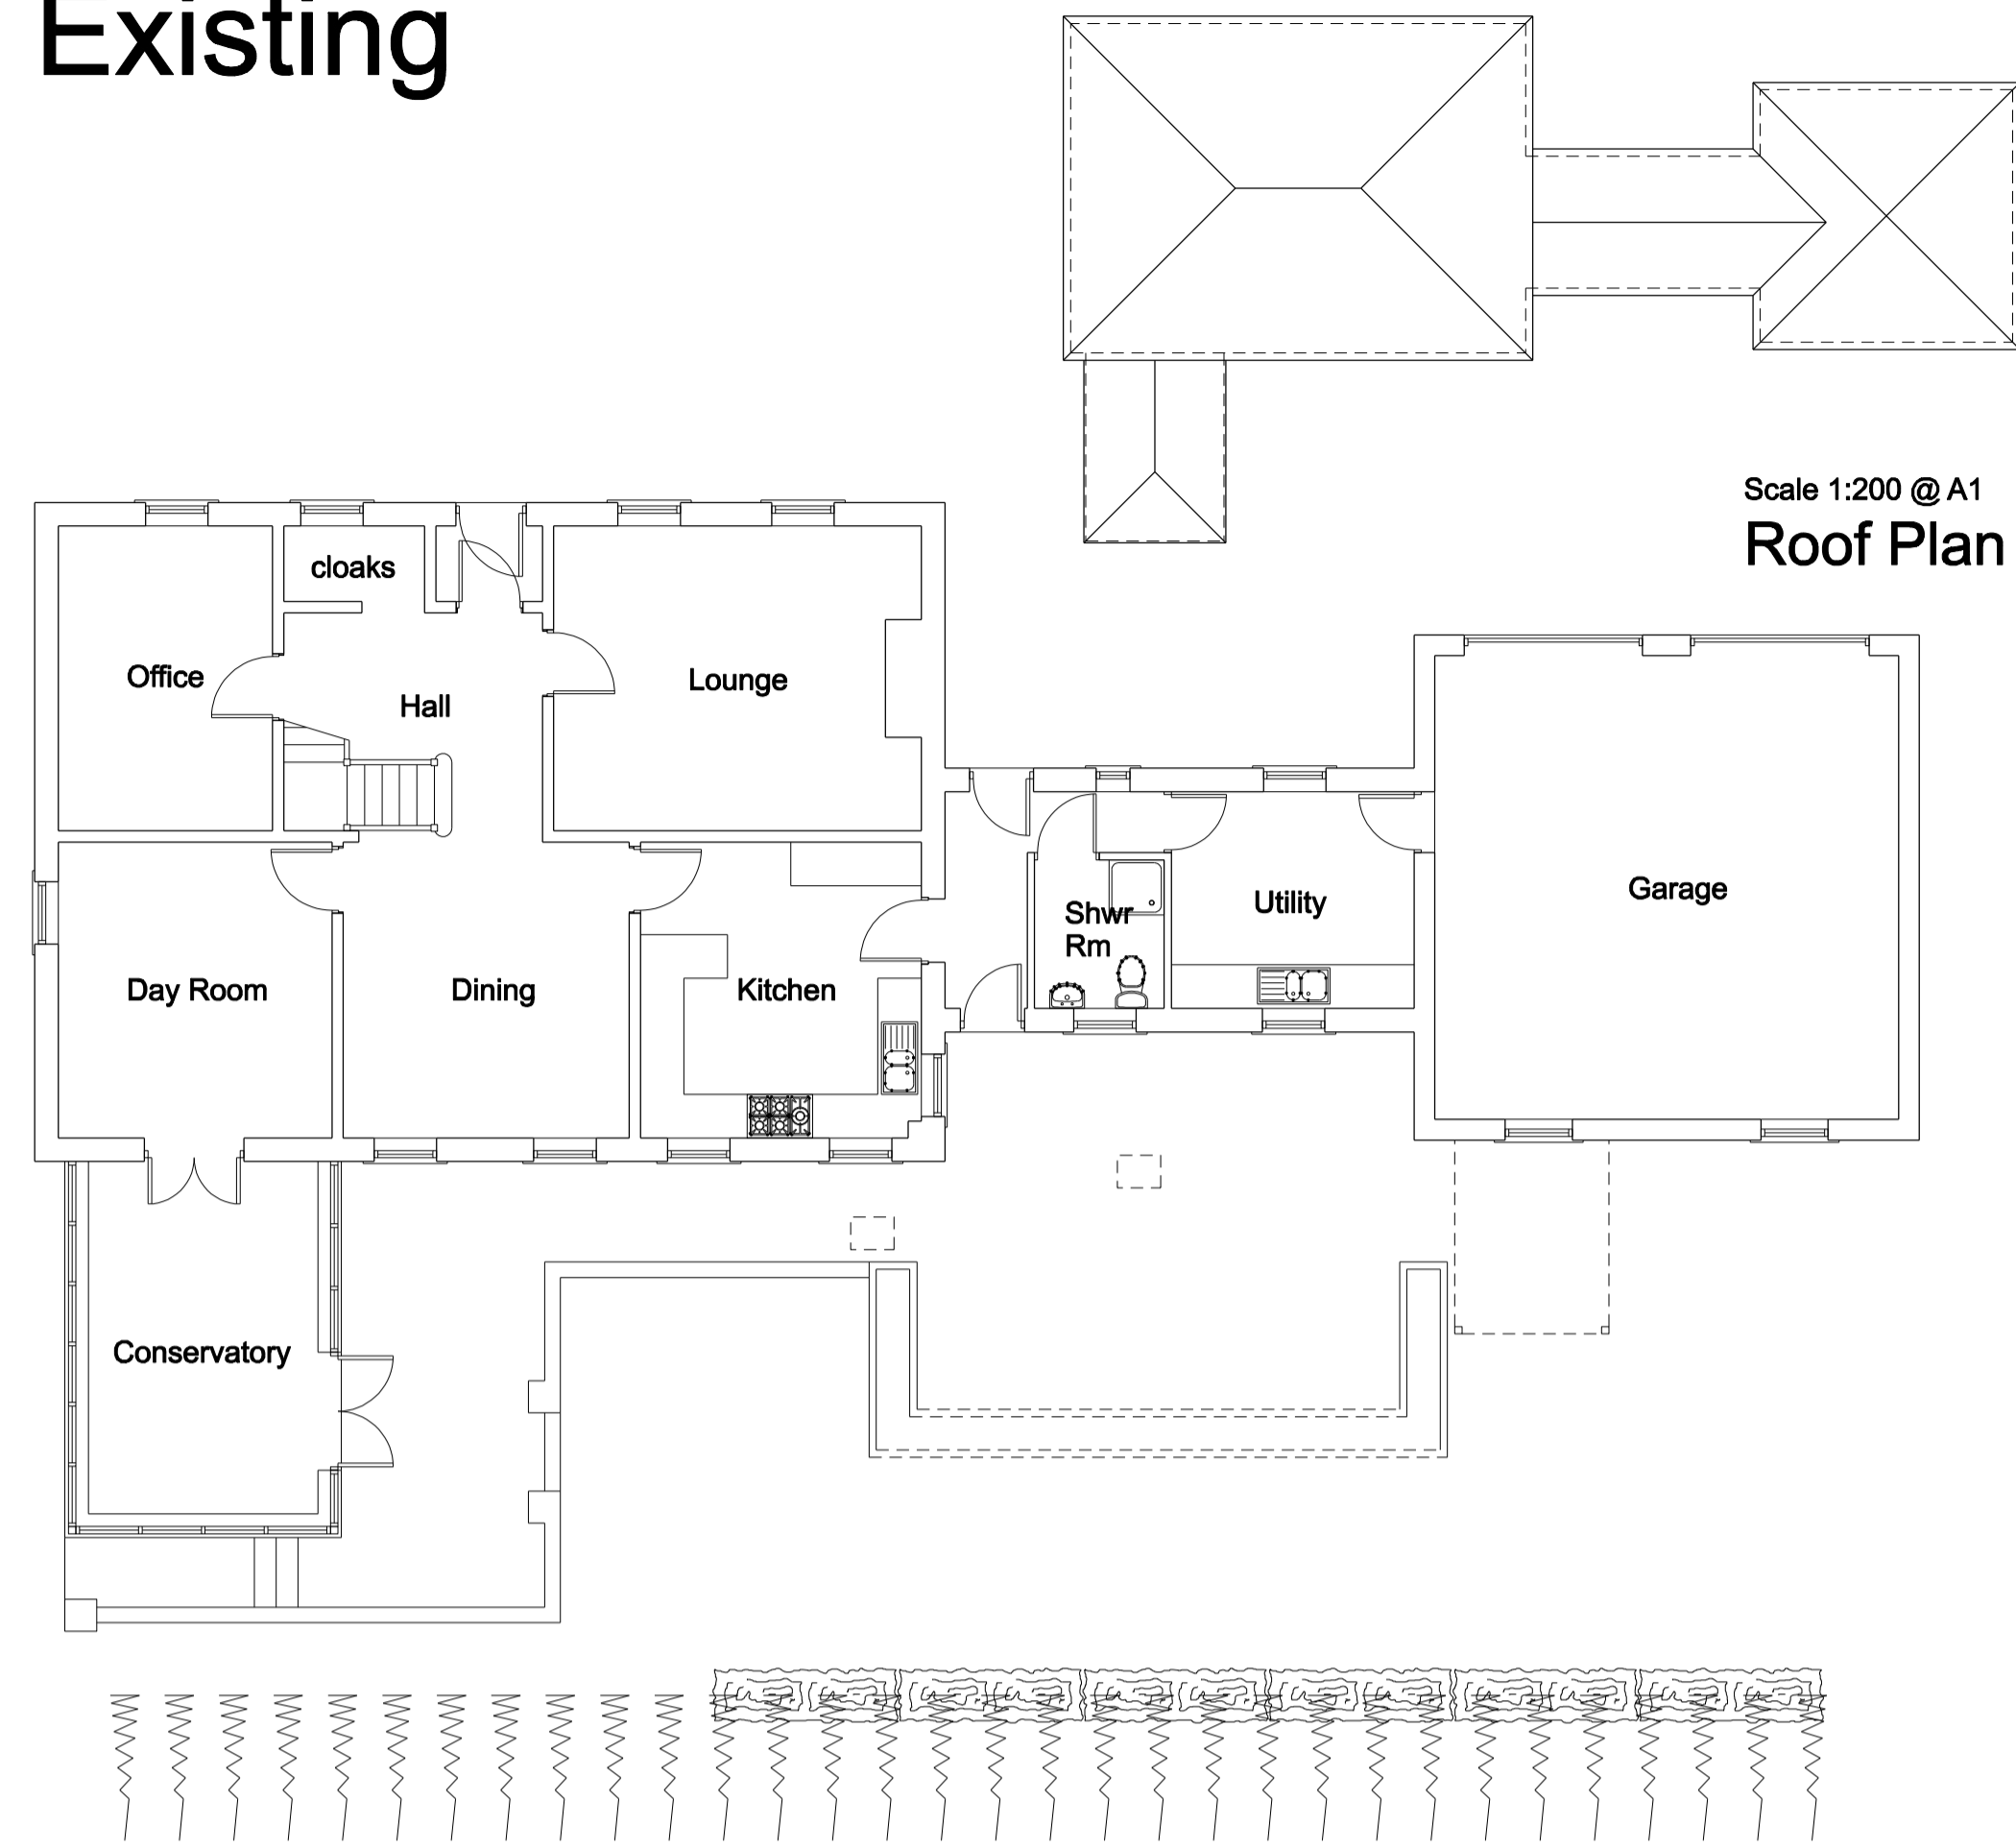

Ground Floor Plan




Side (West) Elevation



Side (East) Elevation



Rear (South) Elevation

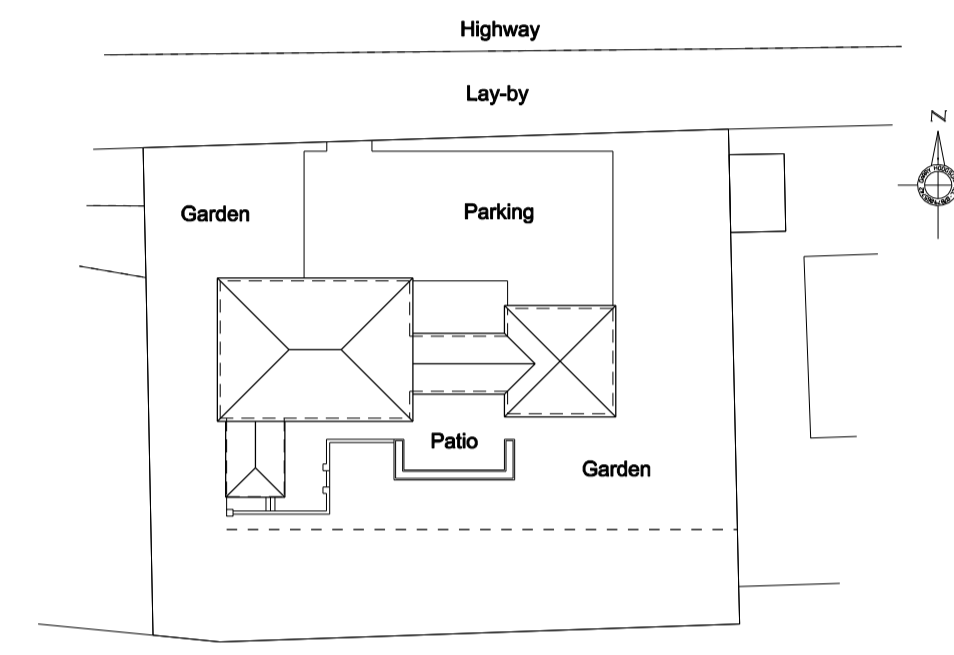


Scale 1:500 @ A1
Block Plan


© Drawing and design copyright of GHBD Limited. This drawing has been produced for Mr & Mrs Dodd for the construction of a single storey extension to the rear of Saradon House, Holmside Lane, Burnhope, DH7 0ZP. It is not intended for use by any other person for any other purpose. This drawing has been produced from information supplied by third parties & as such their accuracy cannot be guaranteed. Do not scale the drawing. Use figured dimensions in all cases. Check all dimensions on site.




Proposed

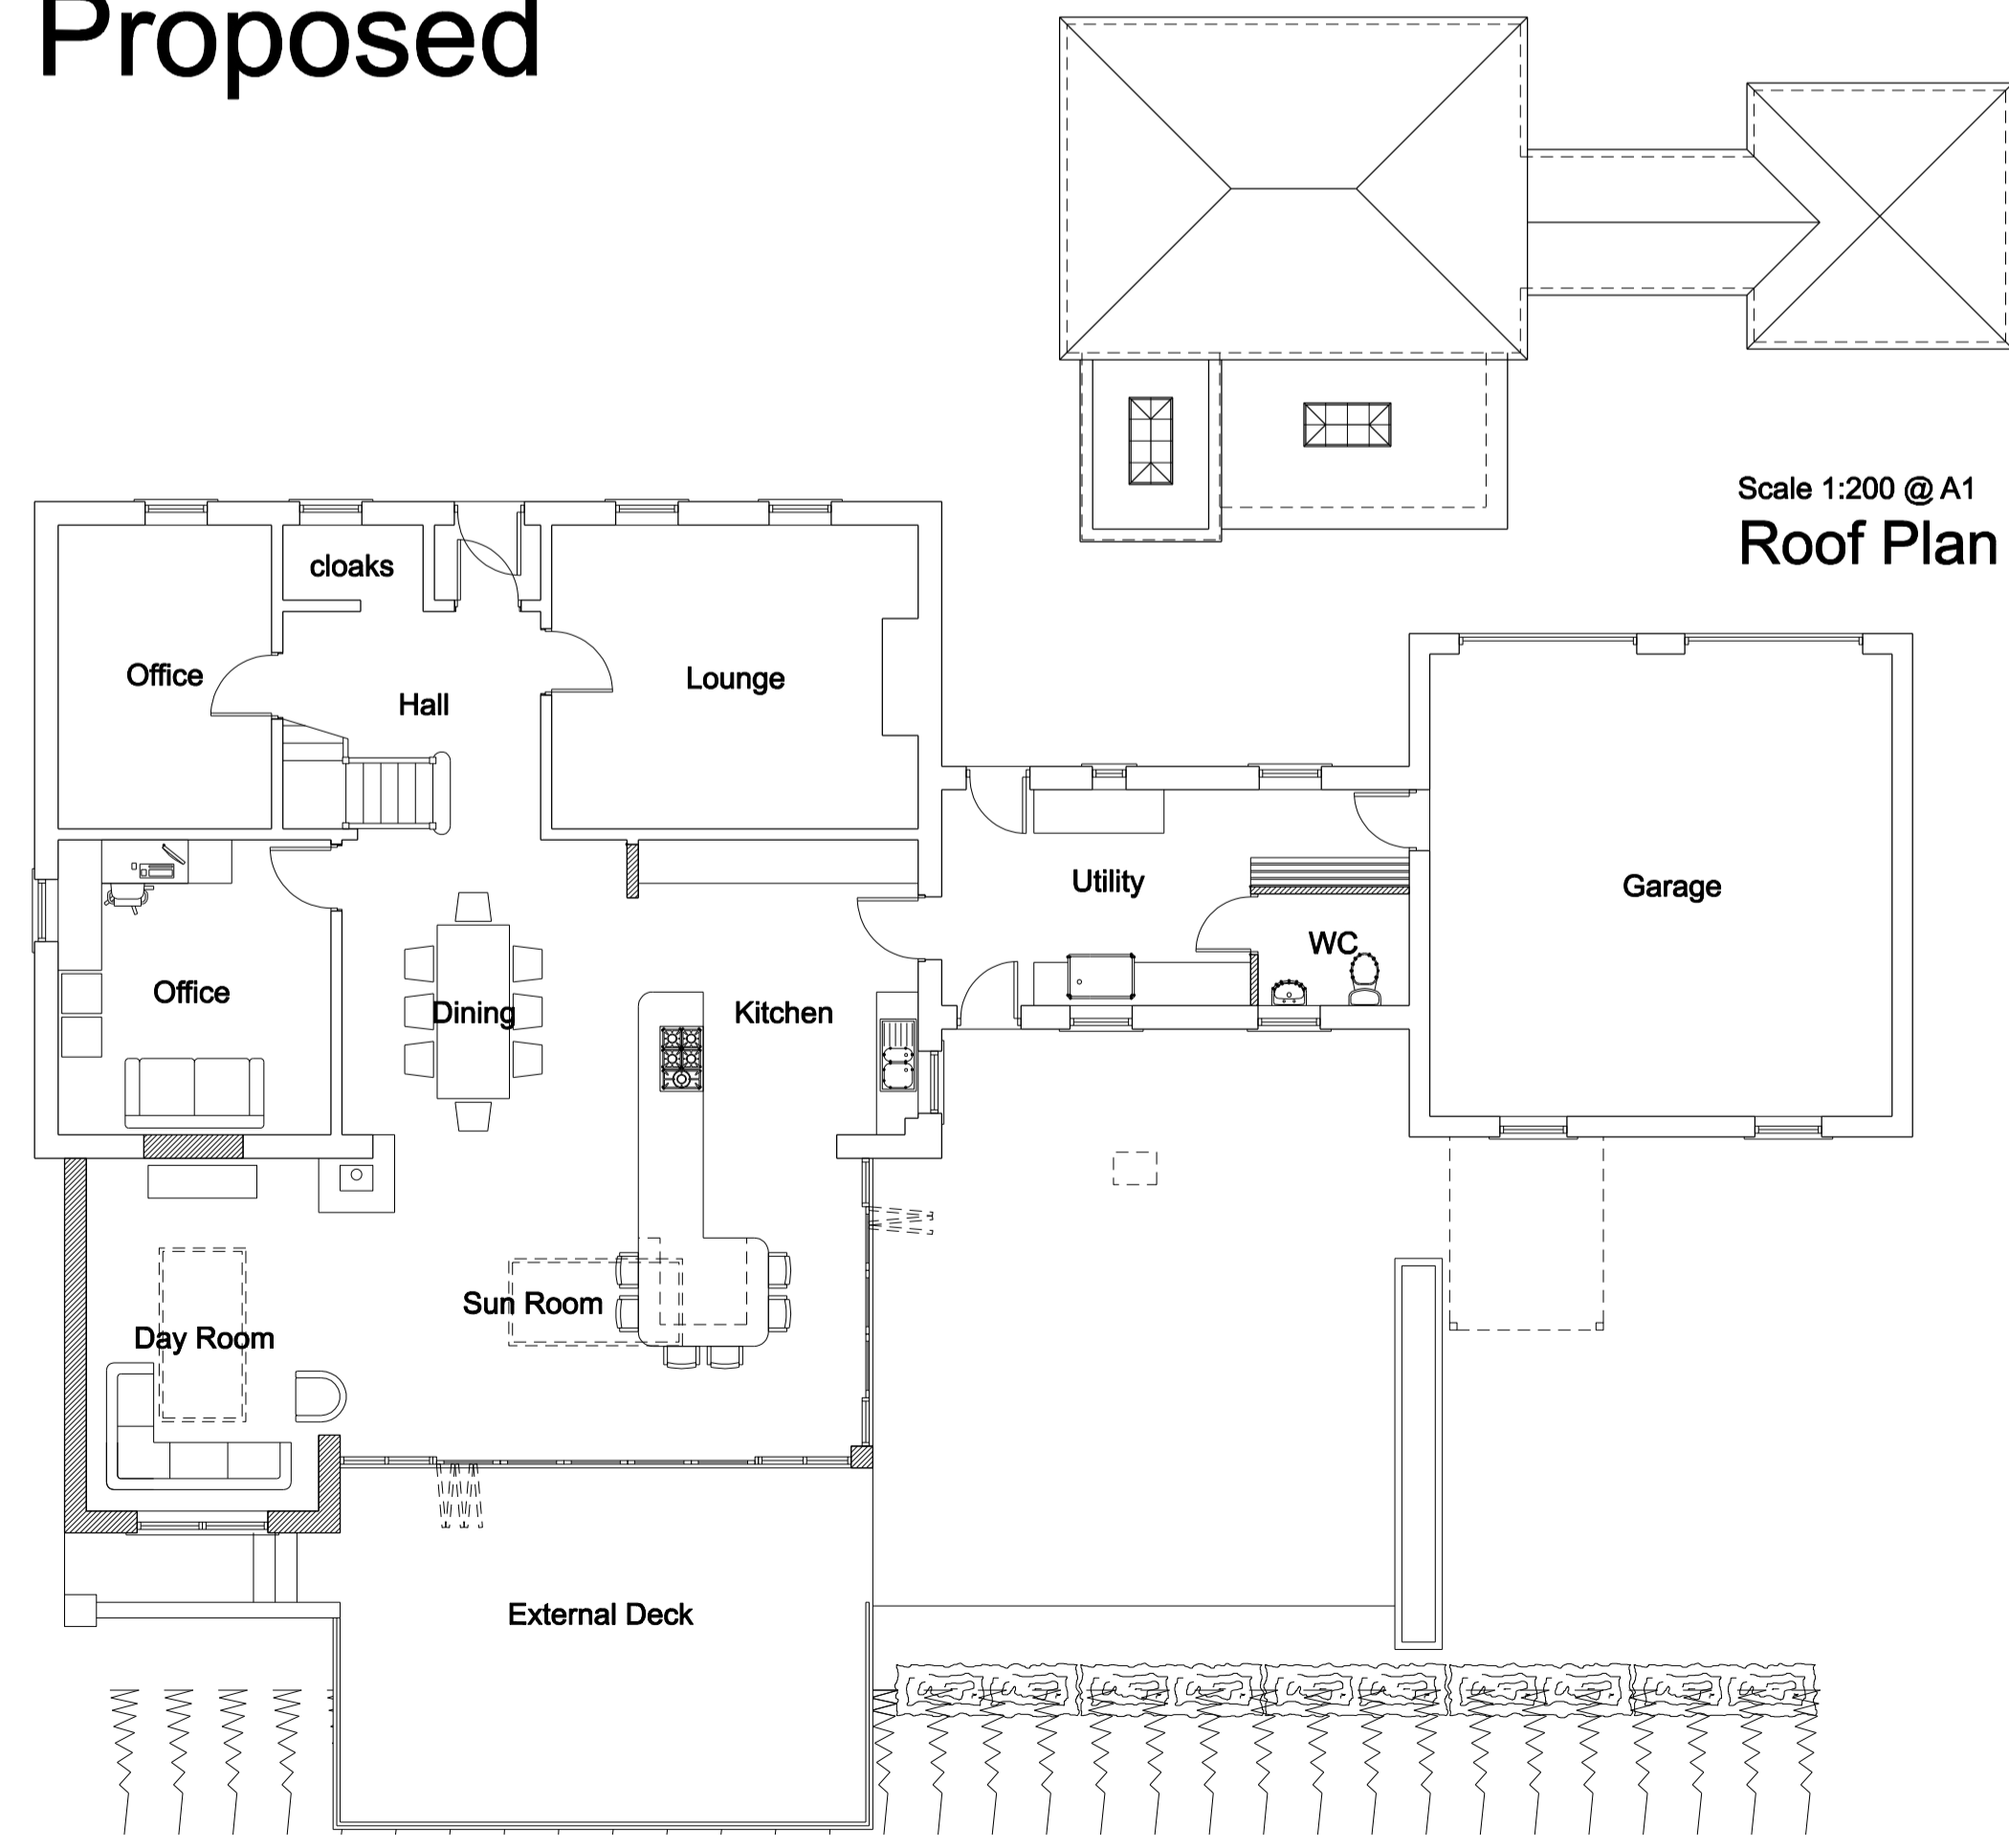

Ground Floor Plan

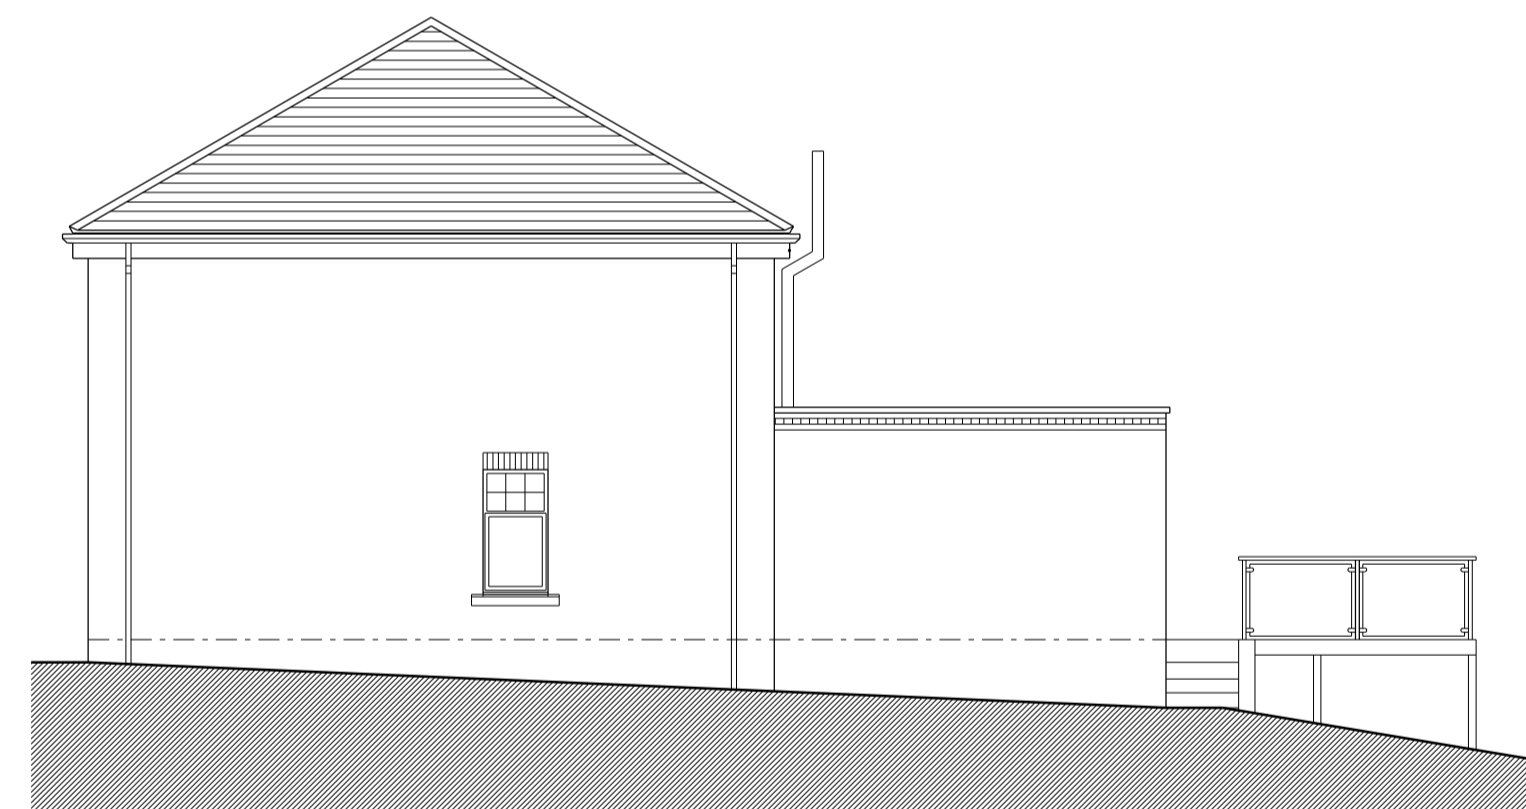


Side (West) Elevation

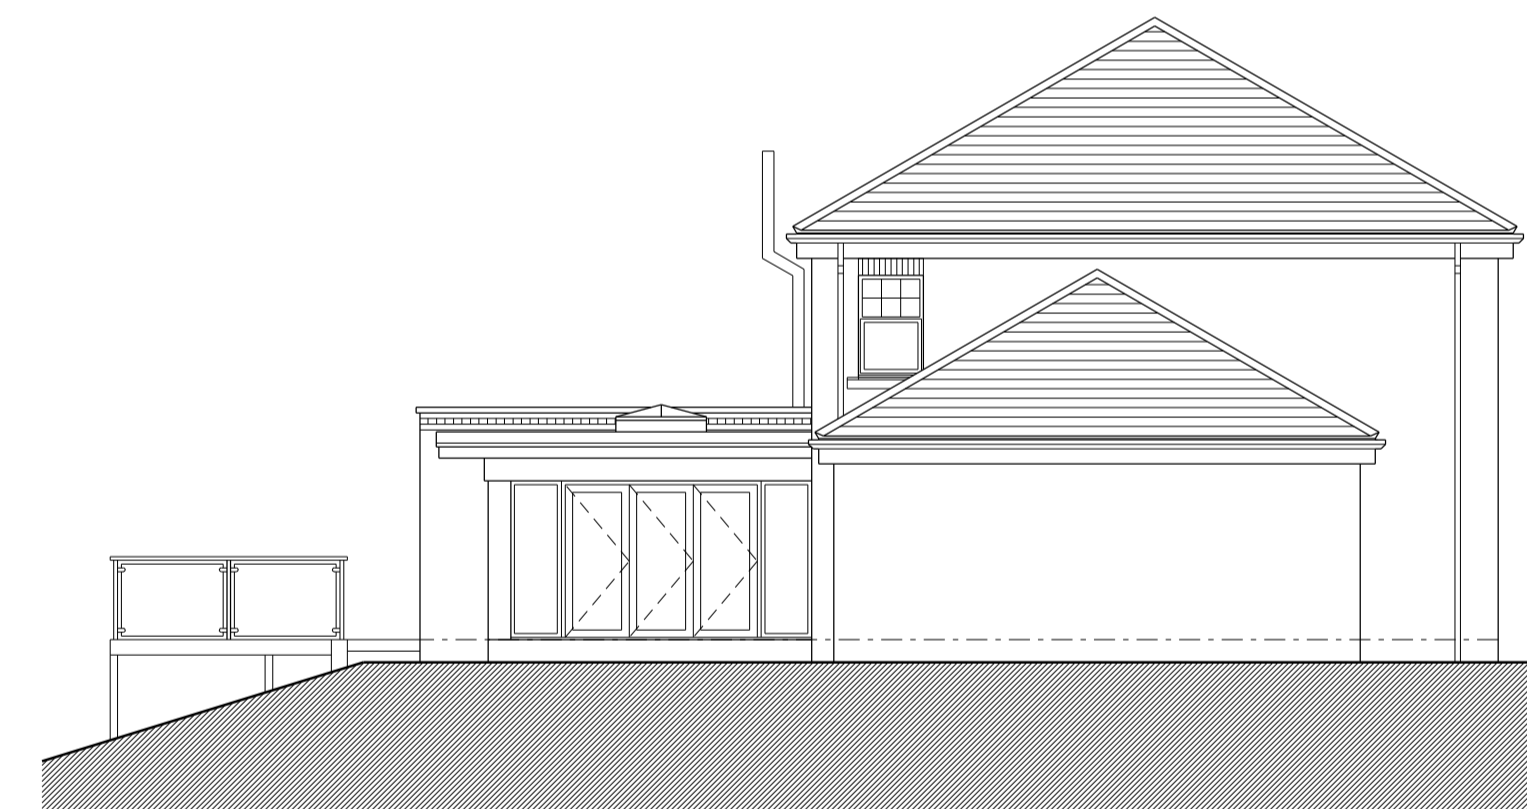

Side (East) Elevation



Rear (South) Elevation

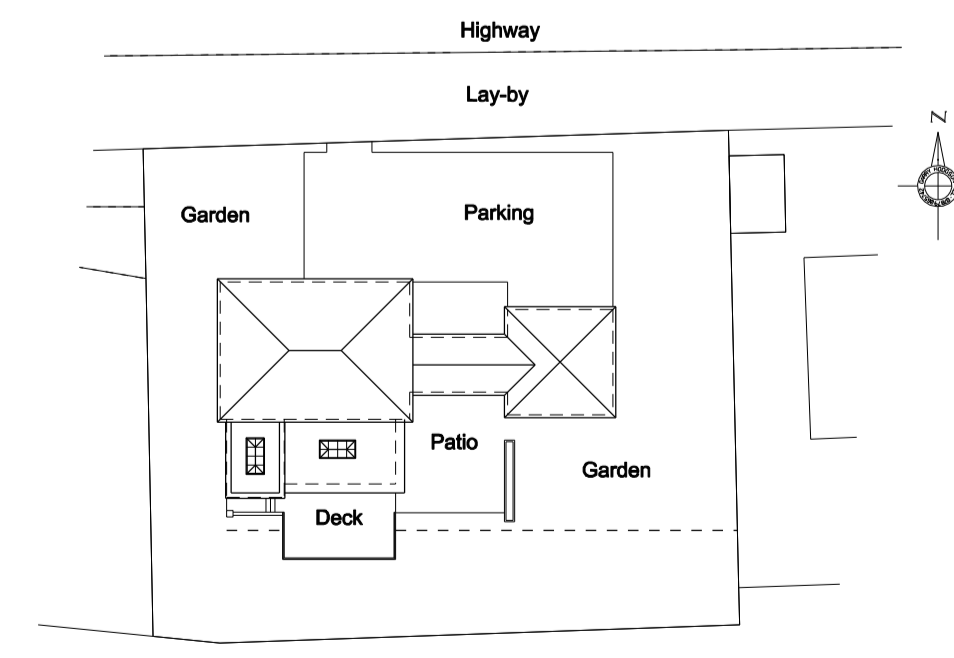

Scale 1:500 @ A1
Block Plan

Rev.A Updated following receipt of client comments Mar'21

© Drawing & Design Copyright of
ghbd
Chartered Institute of
Architectural Technologists
Telephone: 01207 693921 / 07879 065742. Email: gh@ghbd.co.uk

Job
Single storey extension & balcony to rear of Saradon House, Holmside Lane, Burnhope.

Drawing
Plans & Elevations, Site & Roof Plans
Existing & Proposed

Date	Scale	
Mar'21	1:100, 1:200 & 1:500 @ A1	
Job No.	Drawing No.	Revision
20/37	101	A