





FRONT ELEVATION 1:100

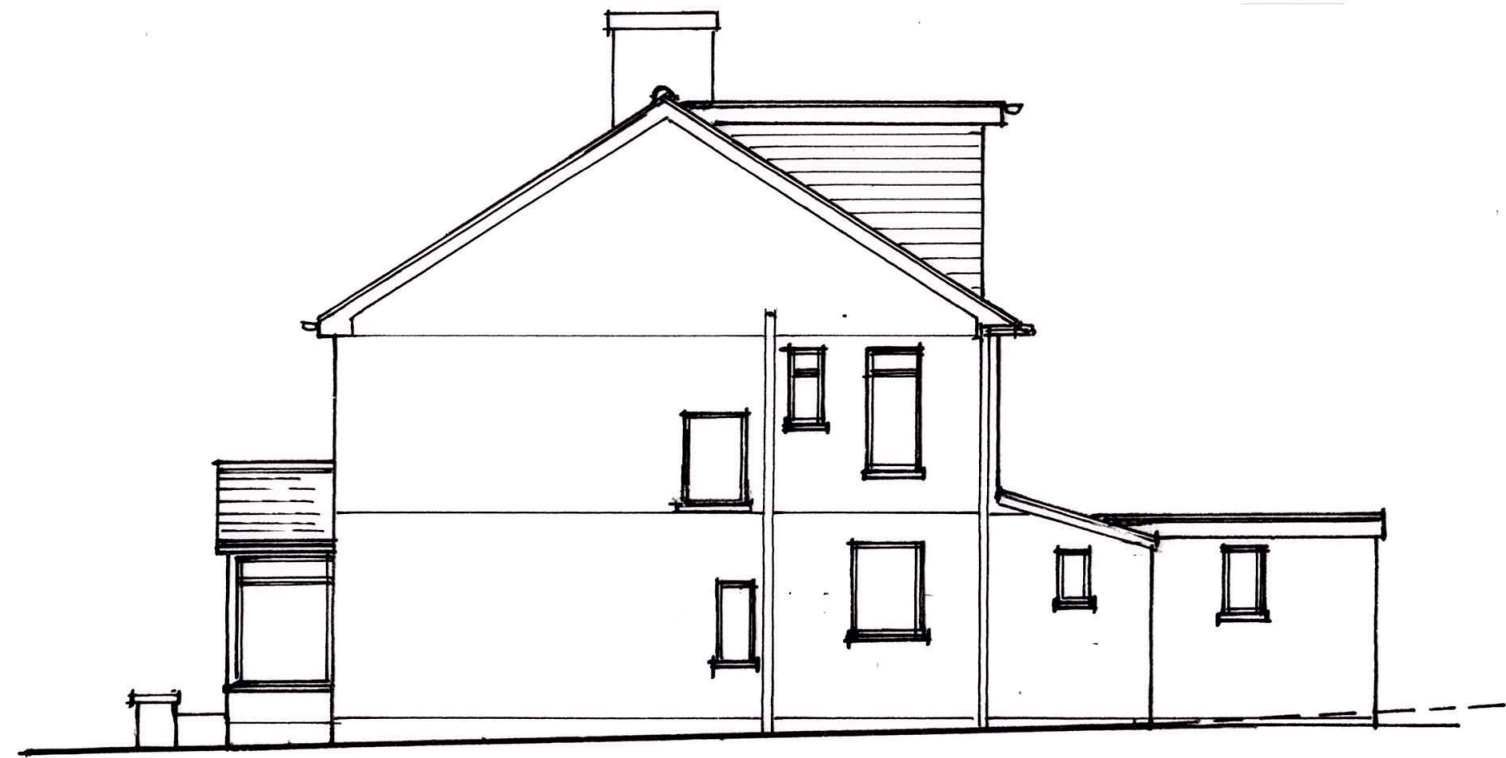

SIDE ELEVATIONS 1:100



REAR ELEVATION 1:100

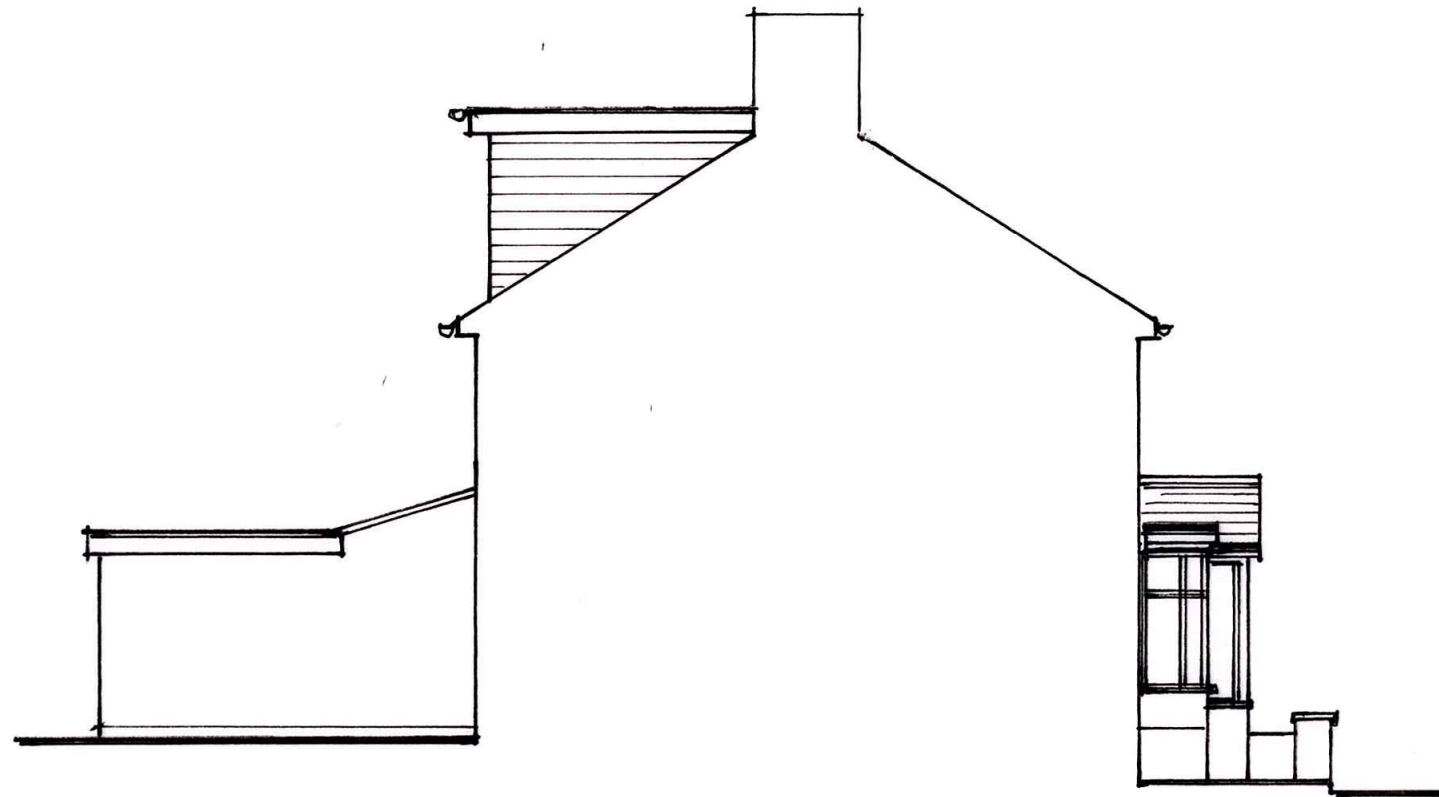

PROPOSED ALTERATIONS TO ROOF INCLUDING A REAR DORMER AT  
NO. 179 VICTORIA ROAD, ST. BUDEAUX, PLYMOUTH, SOUTH DEVON.

PROPOSED ELEVATIONS  
DRAWING No. 96:06:2021  
SCALE 1:100 (DO NOT SCALE)