






FRONT ELEVATION 1:100

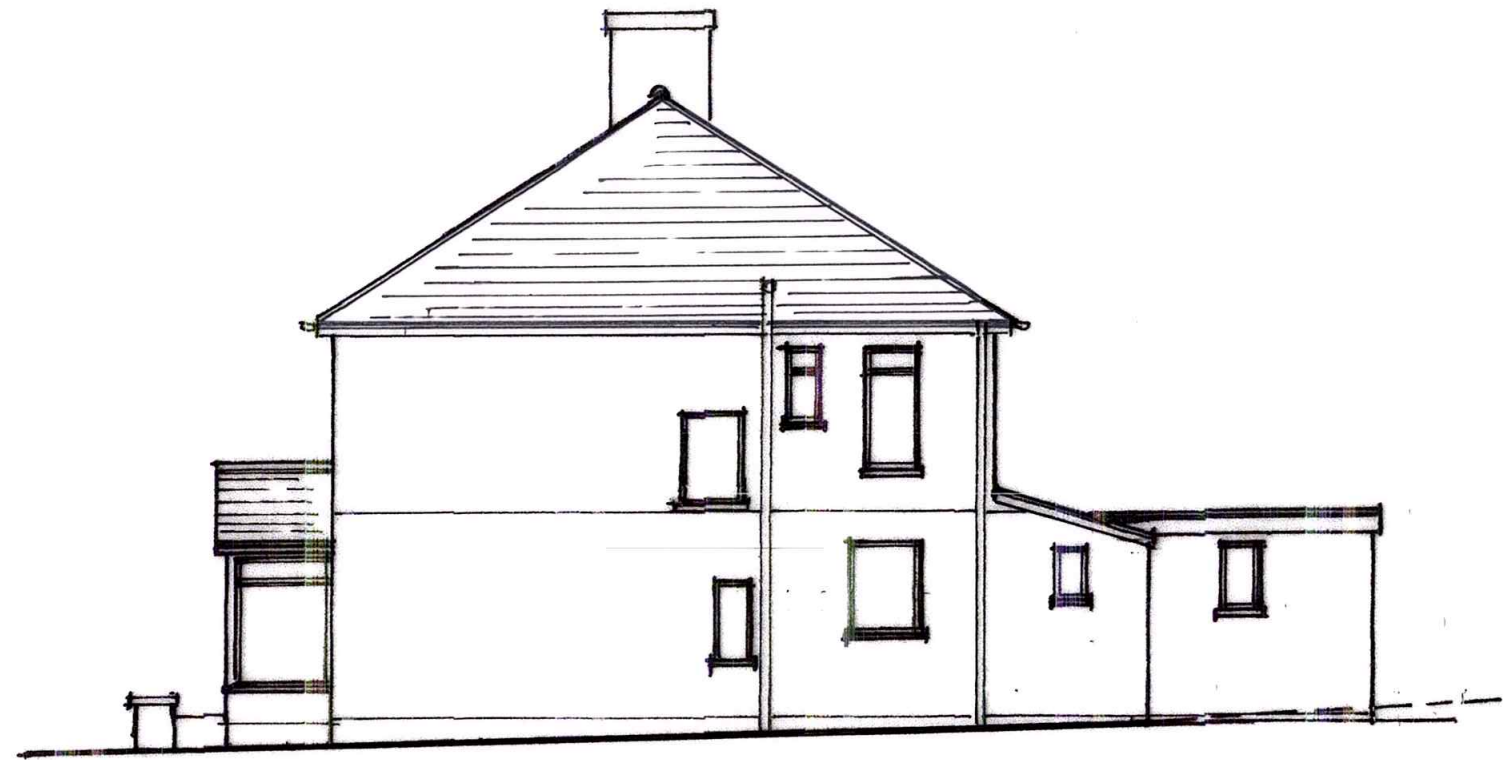

SIDE ELEVATIONS 1:100

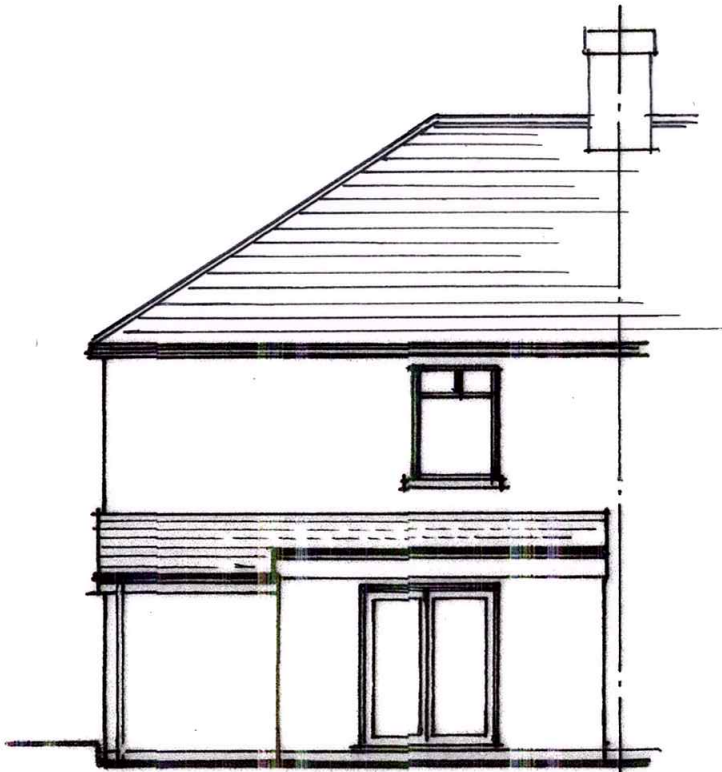

REAR ELEVATION 1:100

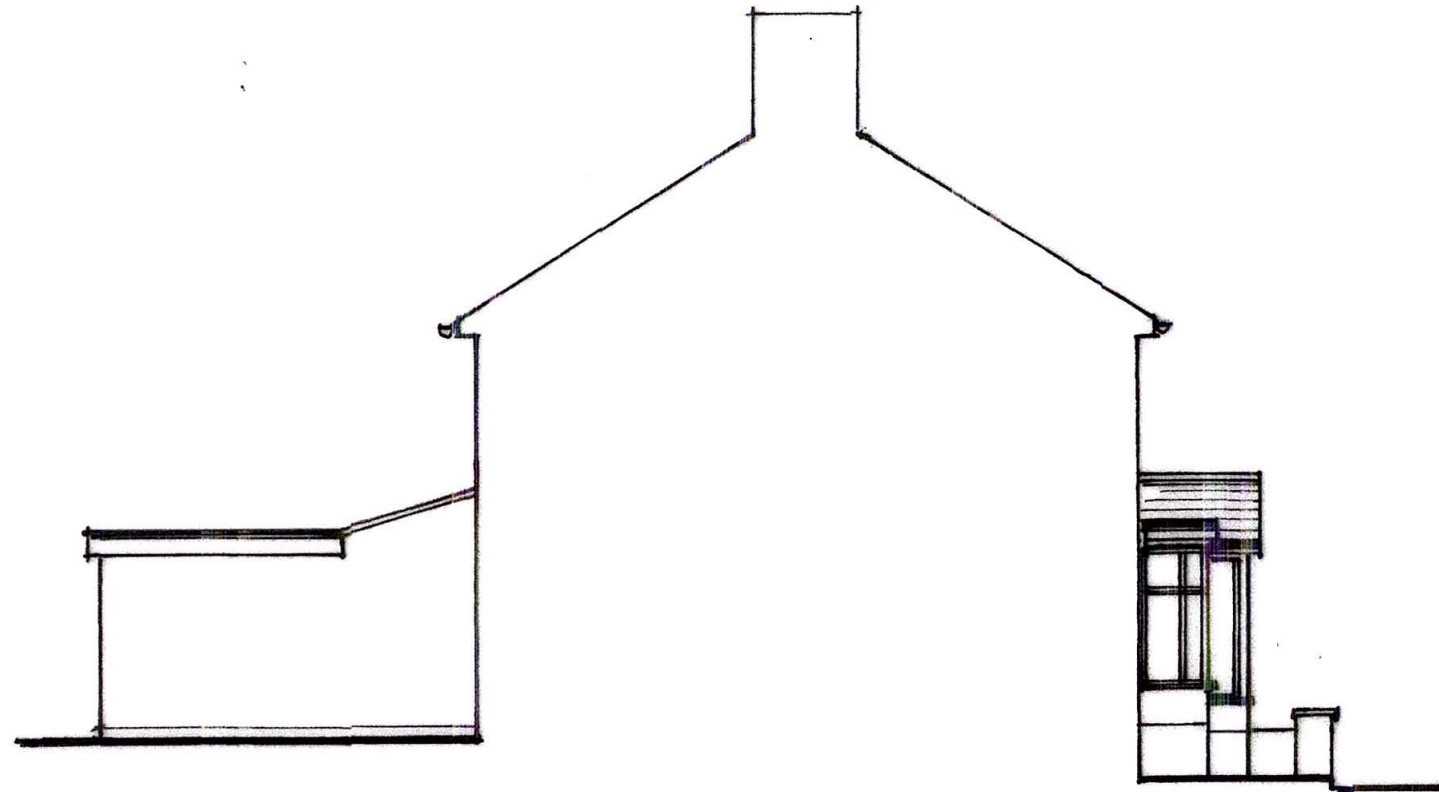

EXISTING ELEVATIONS

PROPOSED ALTERATIONS TO ROOF INCLUDING A REAR DORMER AT  
NO. 179 VICTORIA ROAD, ST. BUDEAUX, PLYMOUTH, SOUTH DEVON.

DRAWING No. 96:05:2021  
SCALE 1:100 (DO NOT SCALE)