




Floor plan as proposed 1:50

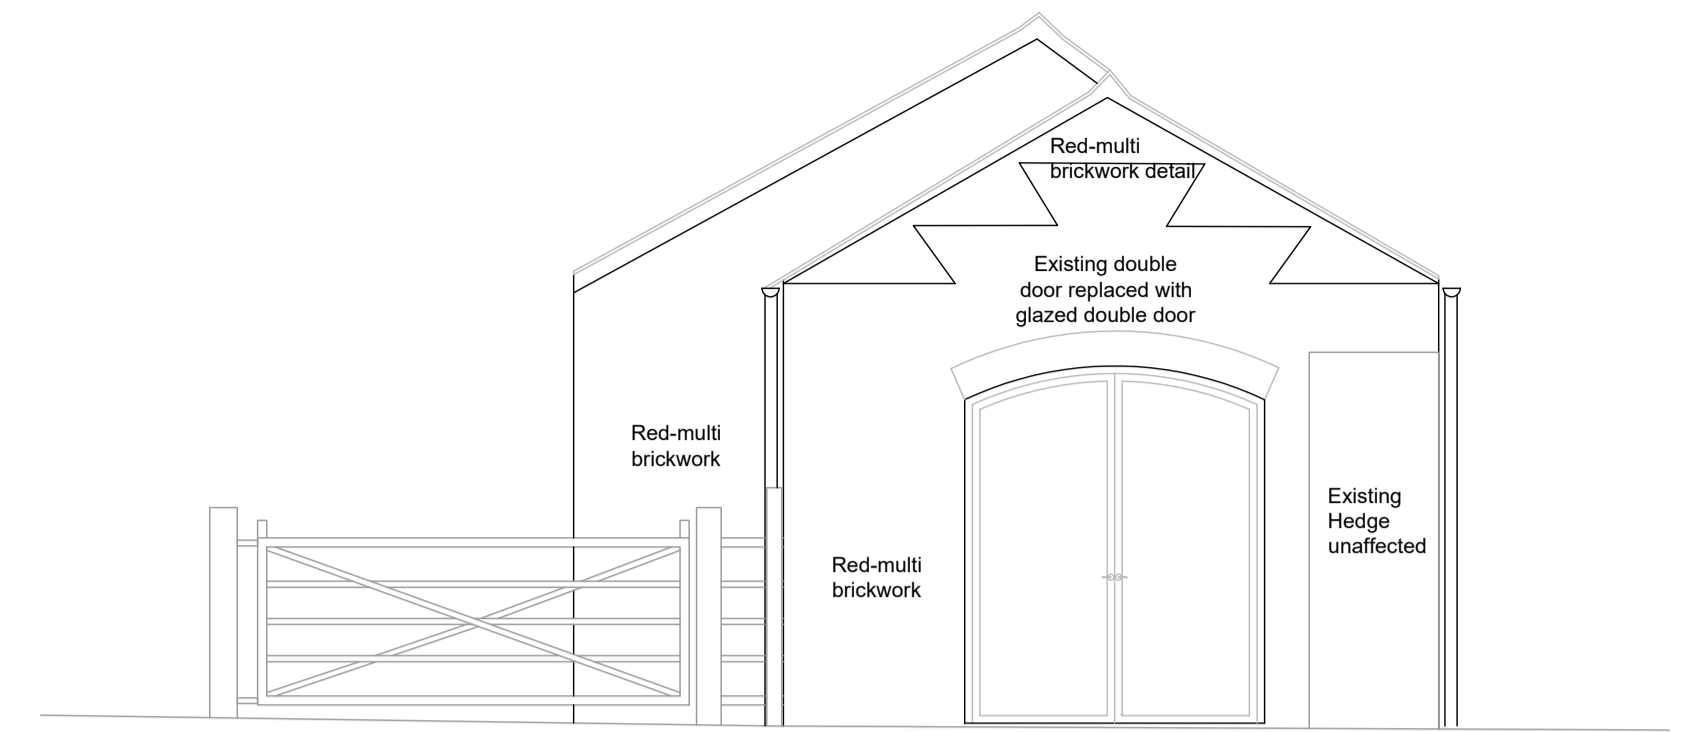


North elevation as proposed 1:50

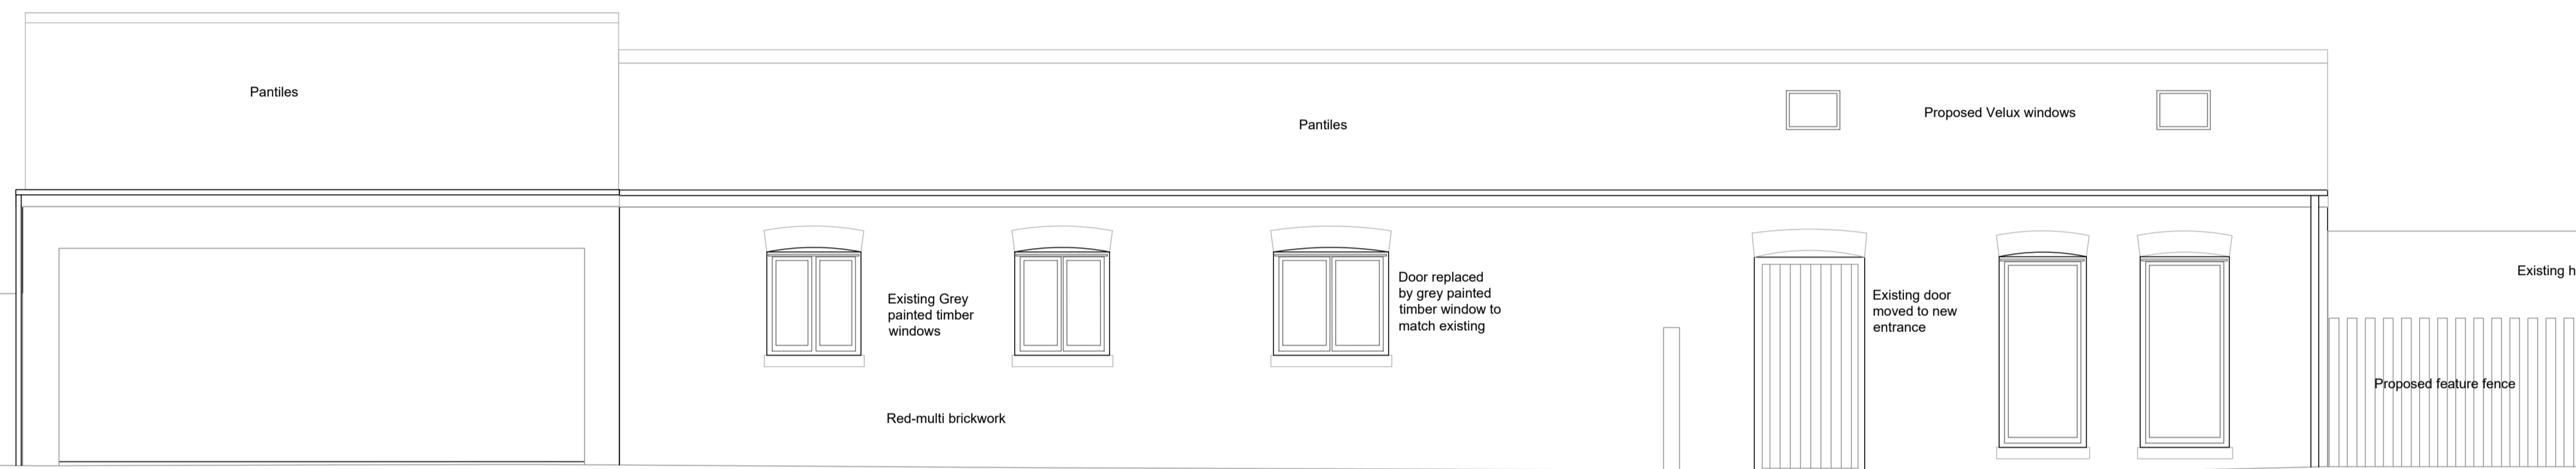


East elevation as proposed 1:50

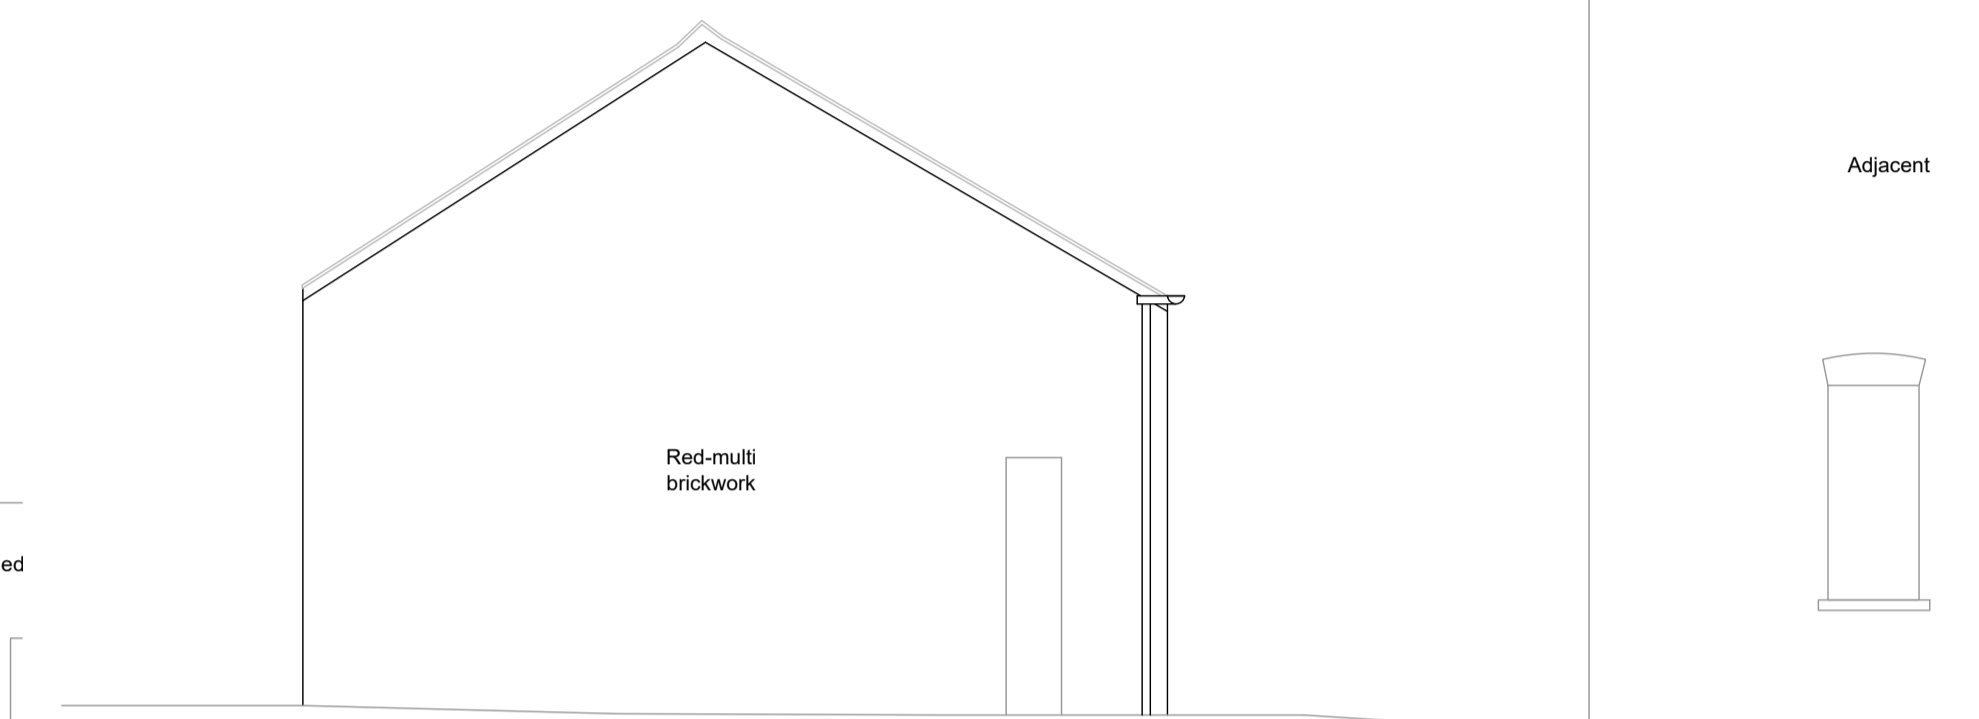


South elevation as proposed 1:50

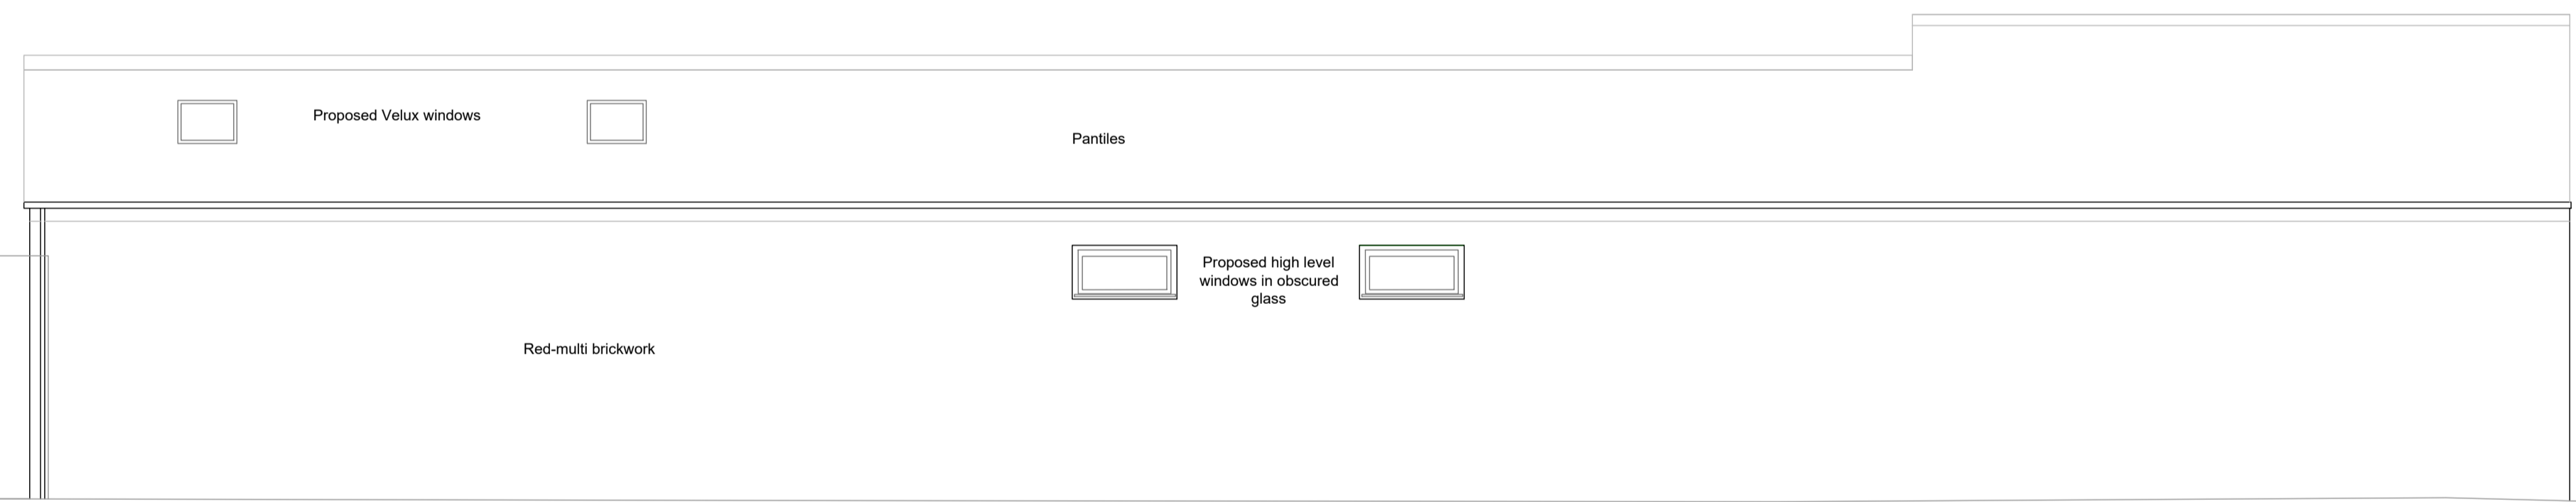


West elevation as proposed 1:50

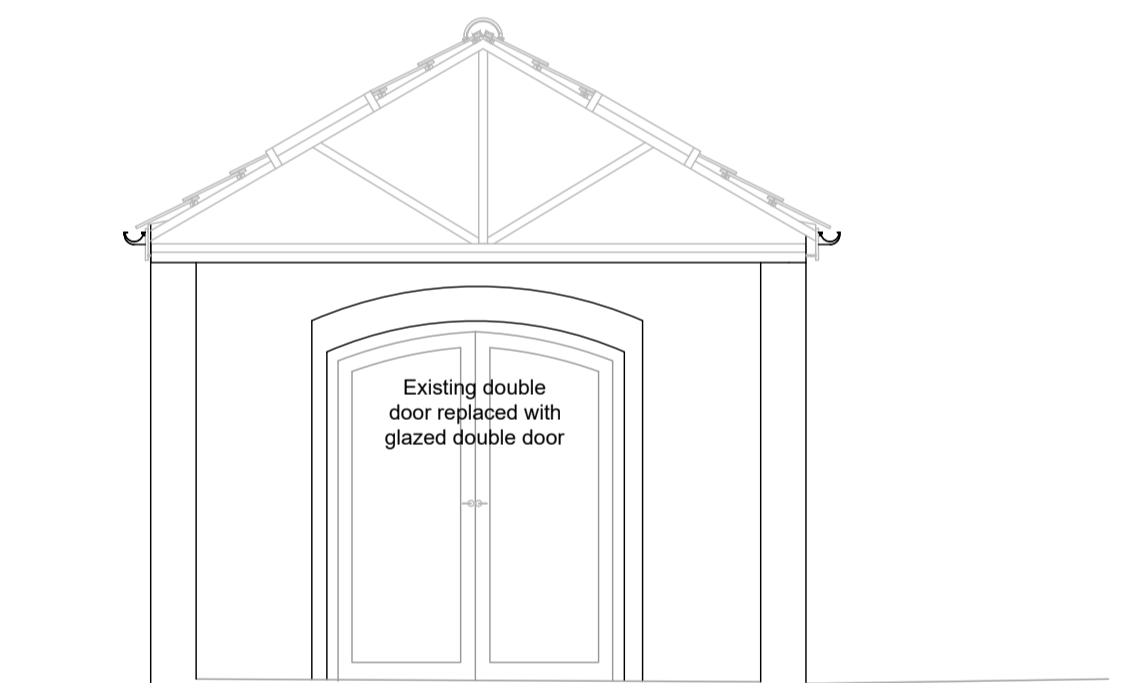

Section as proposed 1:50

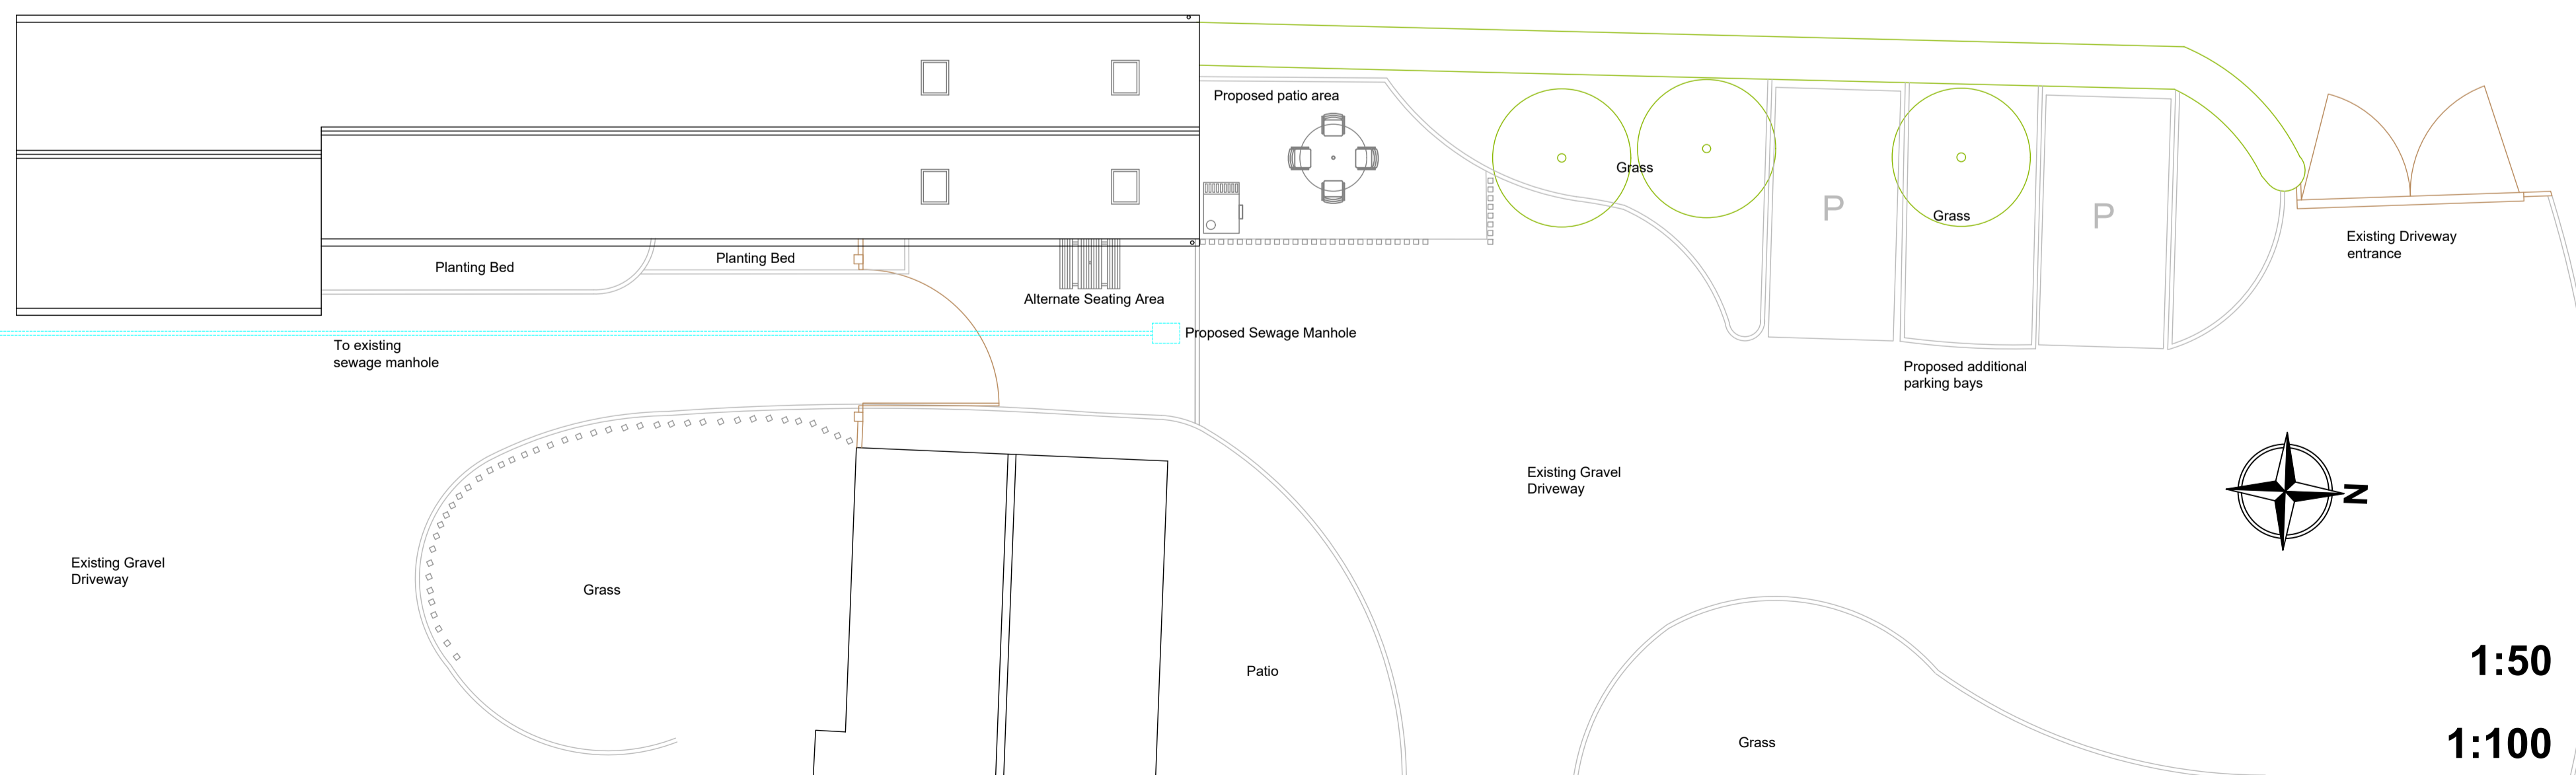

Site plan as proposed 1:100

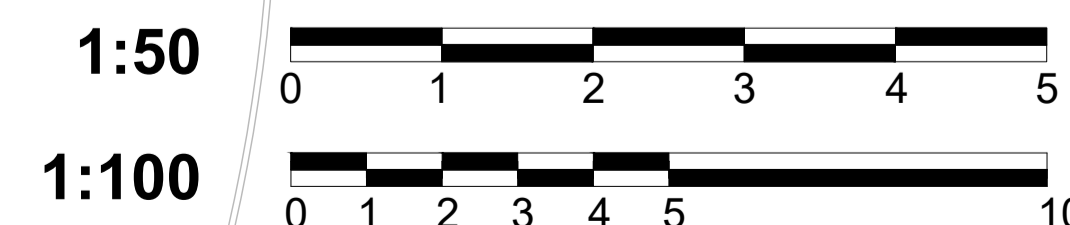

Rev	Date	Amendments

Client: Ms. R Goddard

Project: Existing domestic building works
Address: Dales Farm
Cow Pasture Lane
Ellerton
YO42 4PB

Drawing No: 2001-01

Drawing Title: Proposed Plans and Elevations

Drawing Date: Jan 21

Drawing Size: Scale as Shown @ A1

Drawn By: PC | **Checked By: -** | **Issue -**