


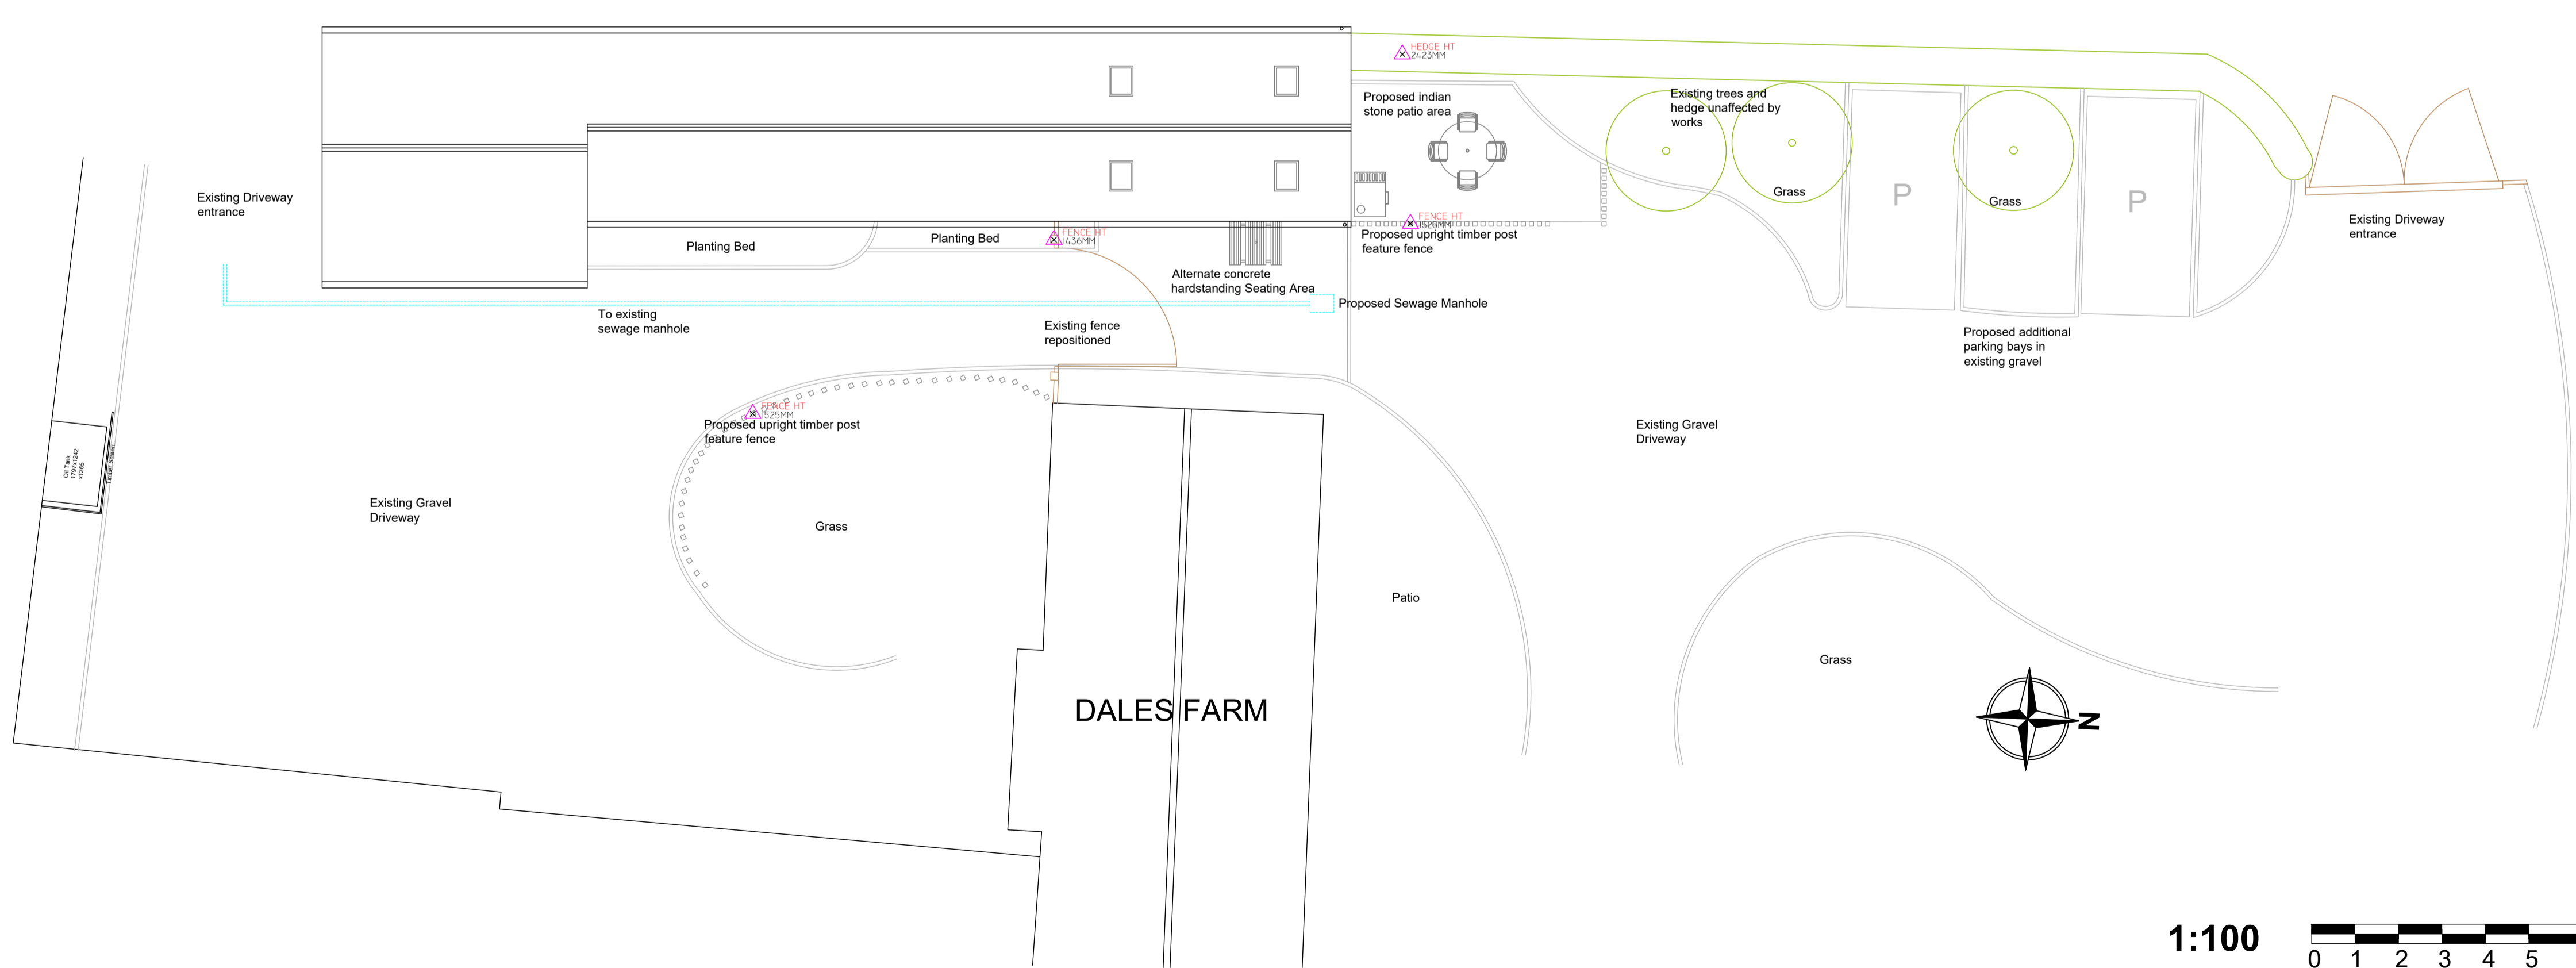

COW PASTURE LANE



Rev	Date	Amendments
-	-	-

Client: Ms. R Goddard

Project: Existing domestic building works

Address: Dales Farm
Cow Pasture Lane
Ellerton
YO42 4PB

Drawing No: 2001-05

Drawing Title: Proposed Site Plan

Drawing Date: Mar 21

Drawing Size: Scale as Shown @ A1

Drawn By: PC | **Checked By:** - | **Issue:** -

Site plan as existing 1:100

