




East elevation as existing 1:50

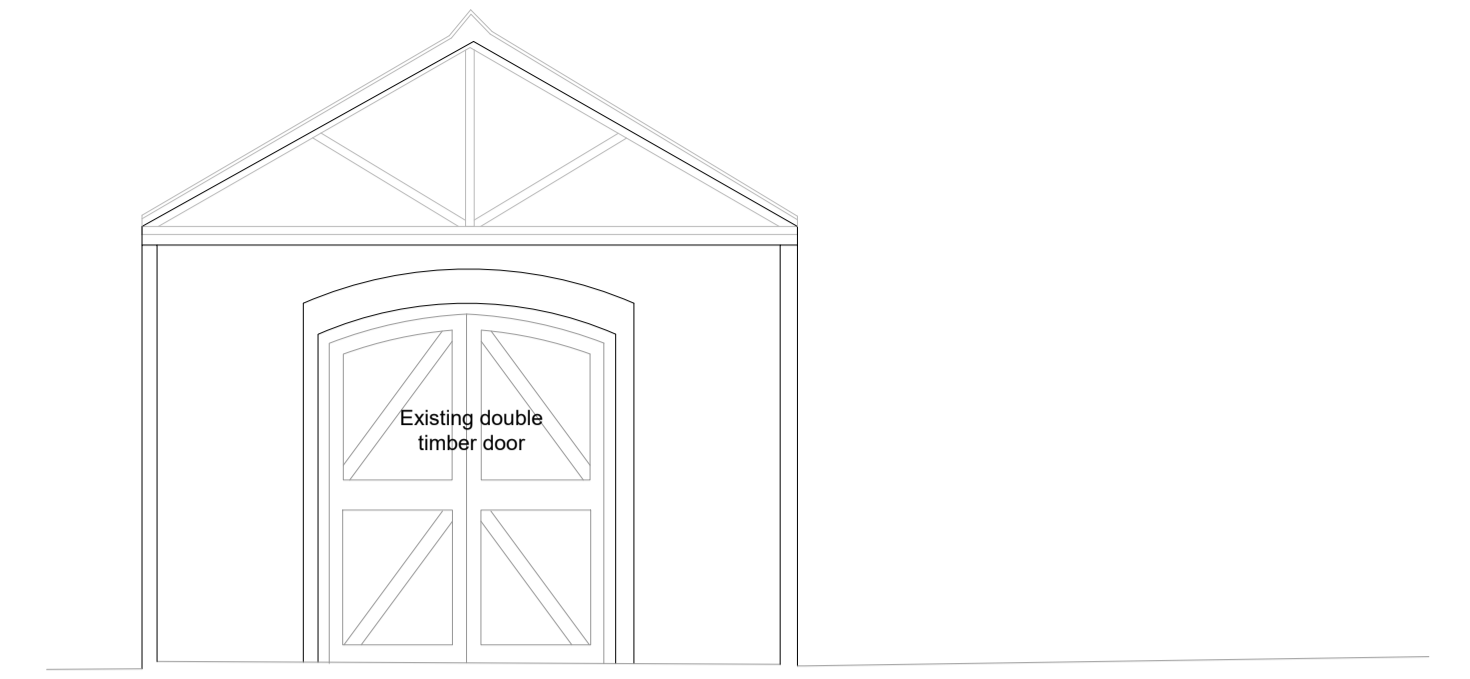

Section as existing 1:50

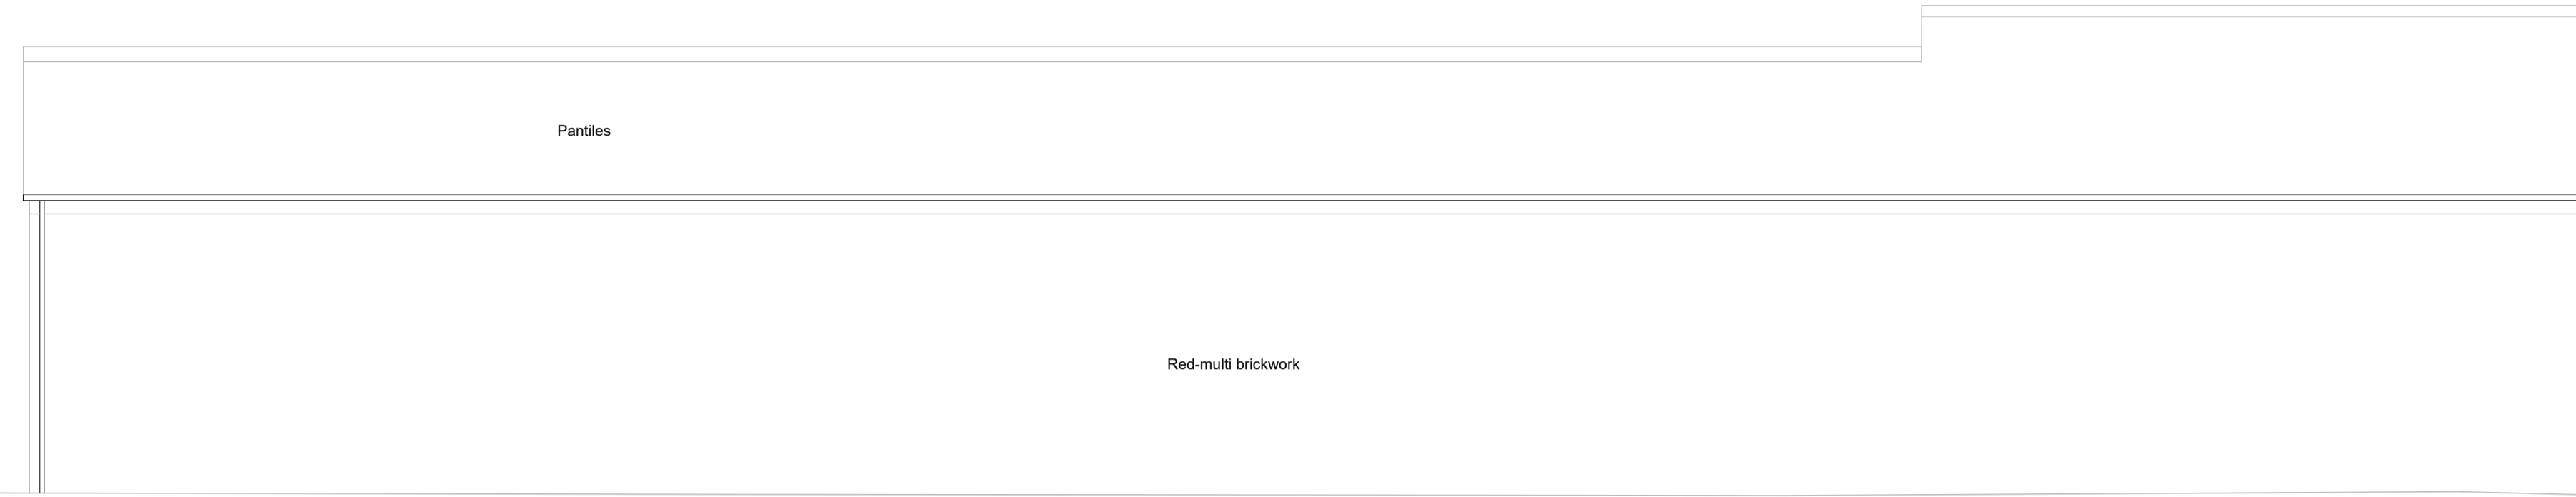

West elevation as existing 1:50

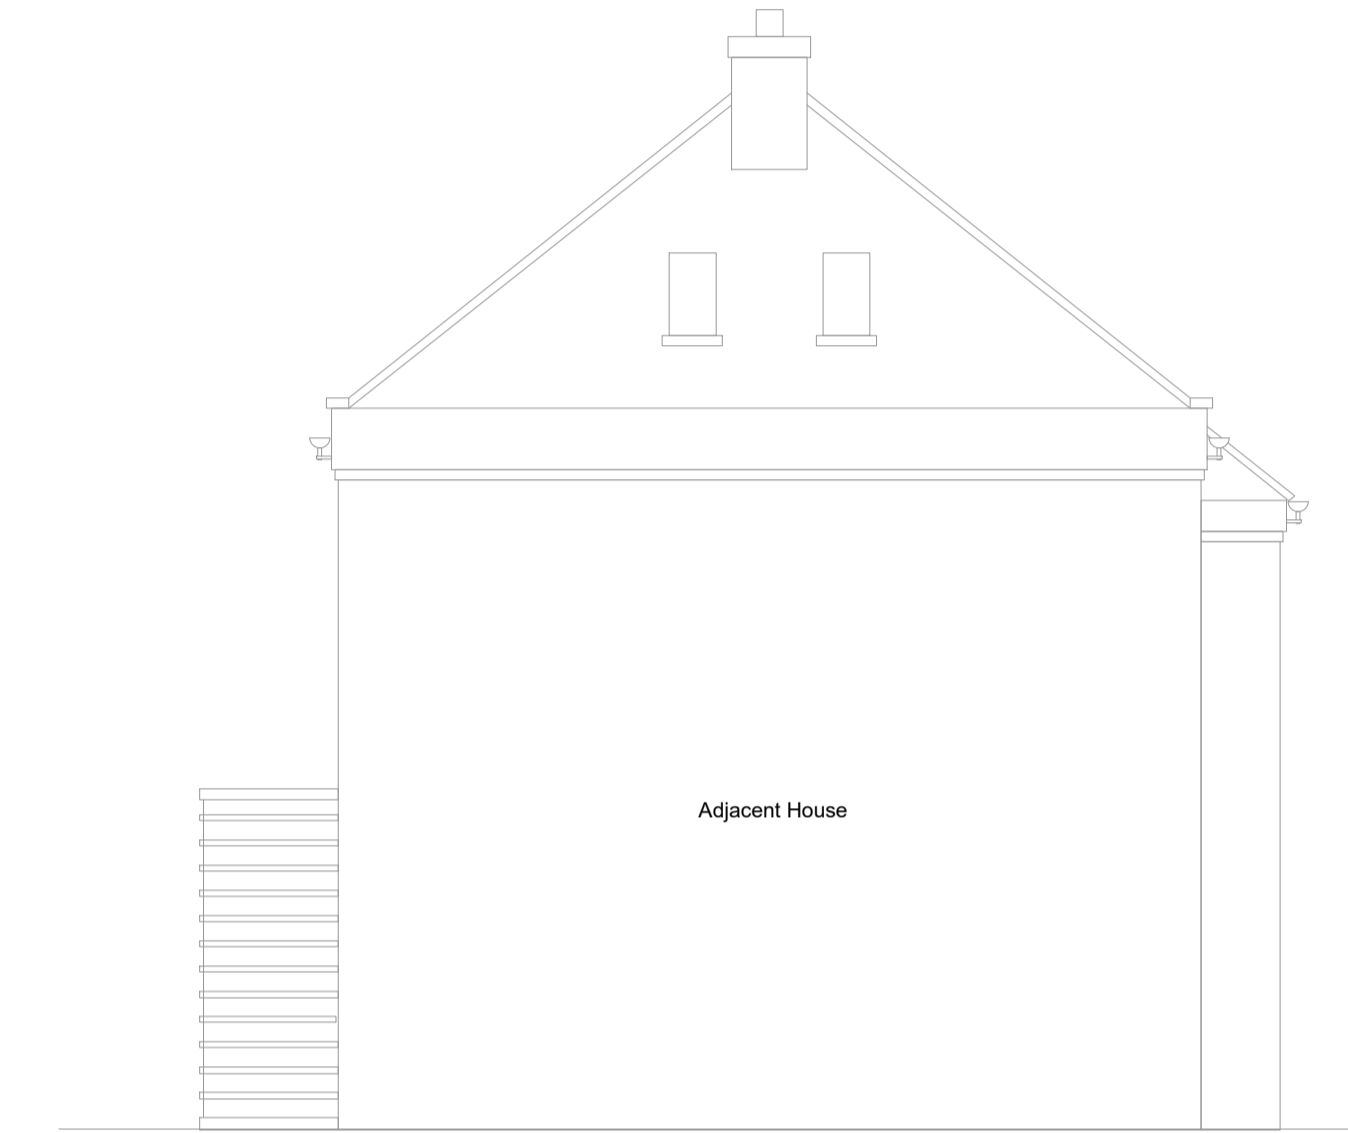

Adjacent West elevation as existing 1:50



South elevation as existing 1:50



North elevation as existing 1:50

Rev	Date	Amendments
-	-	-

**Client:** Ms. R Goddard

**Project:** Existing domestic building works

**Address:** Dales Farm  
Cow Pasture Lane  
Ellerton  
YO42 4PB

**Drawing No:** 2001-02

**Drawing Title:** Existing Elevations

**Drawing Date:** Jan 21

**Drawing Size:** Scale as Shown @ A1

**Drawn By:** PC | **Checked By:** - | **Issue** -

