




Site plan as existing 1:100

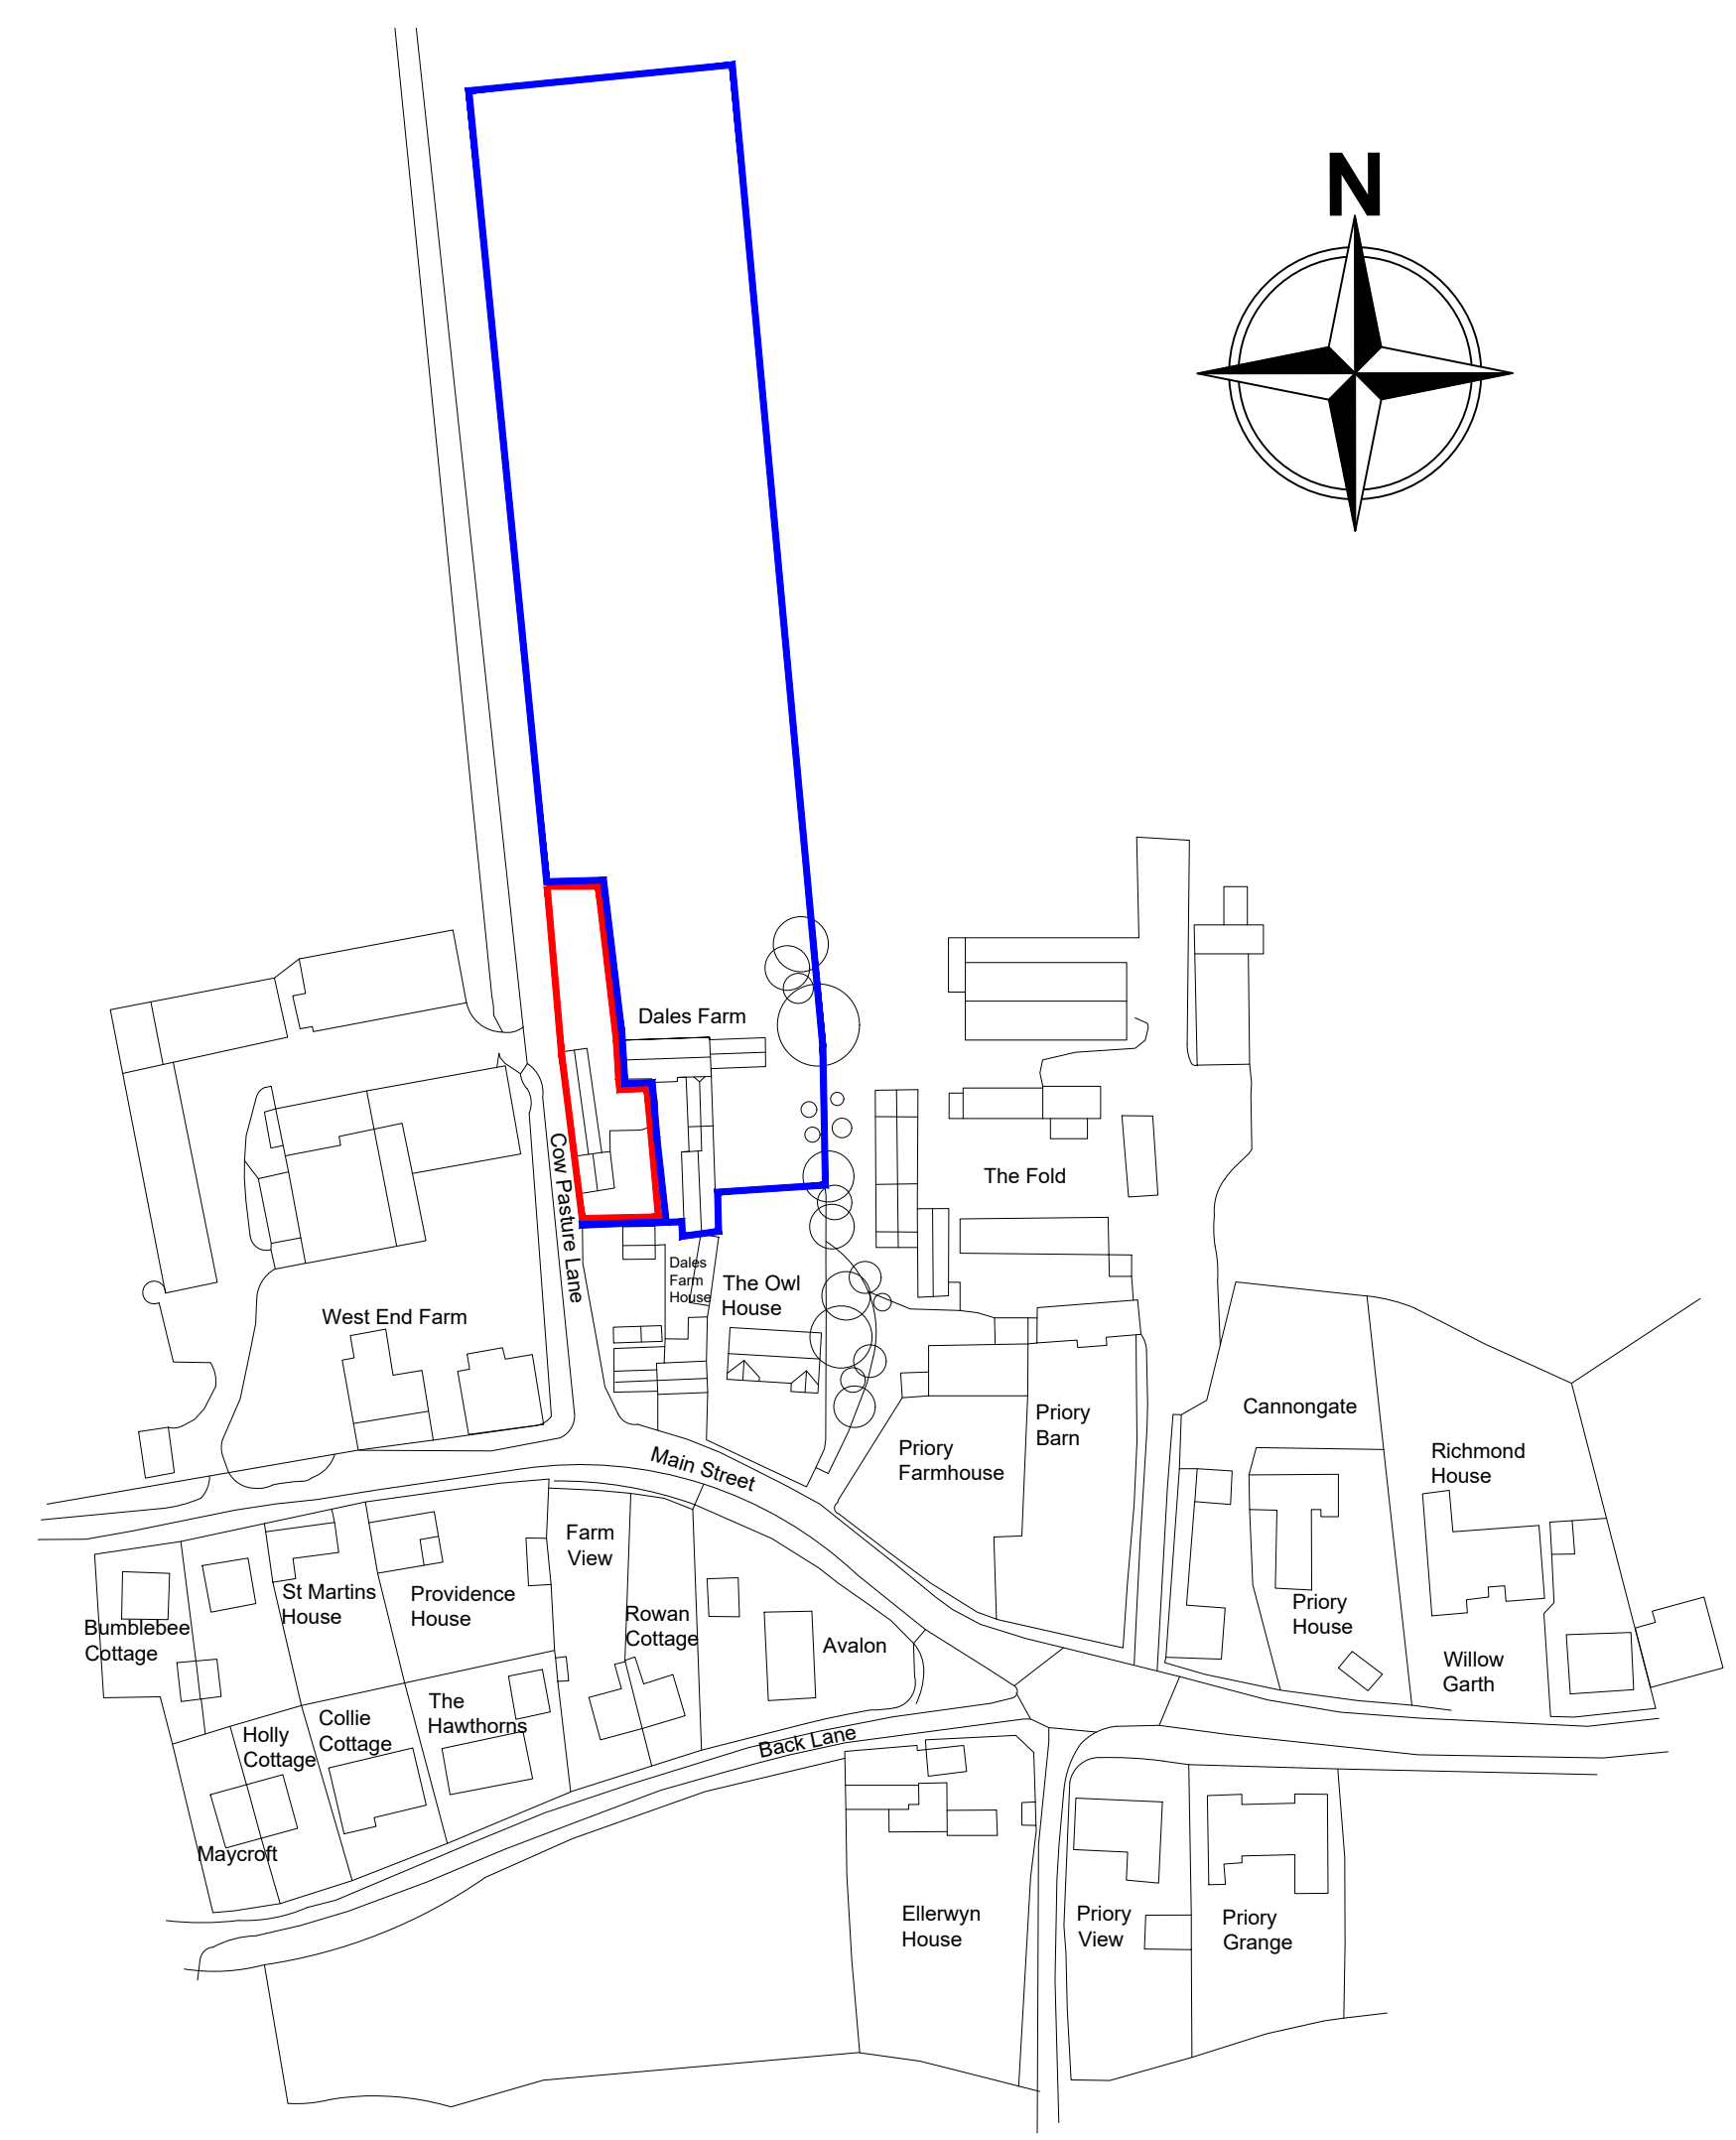

Location plan as existing 1:1250

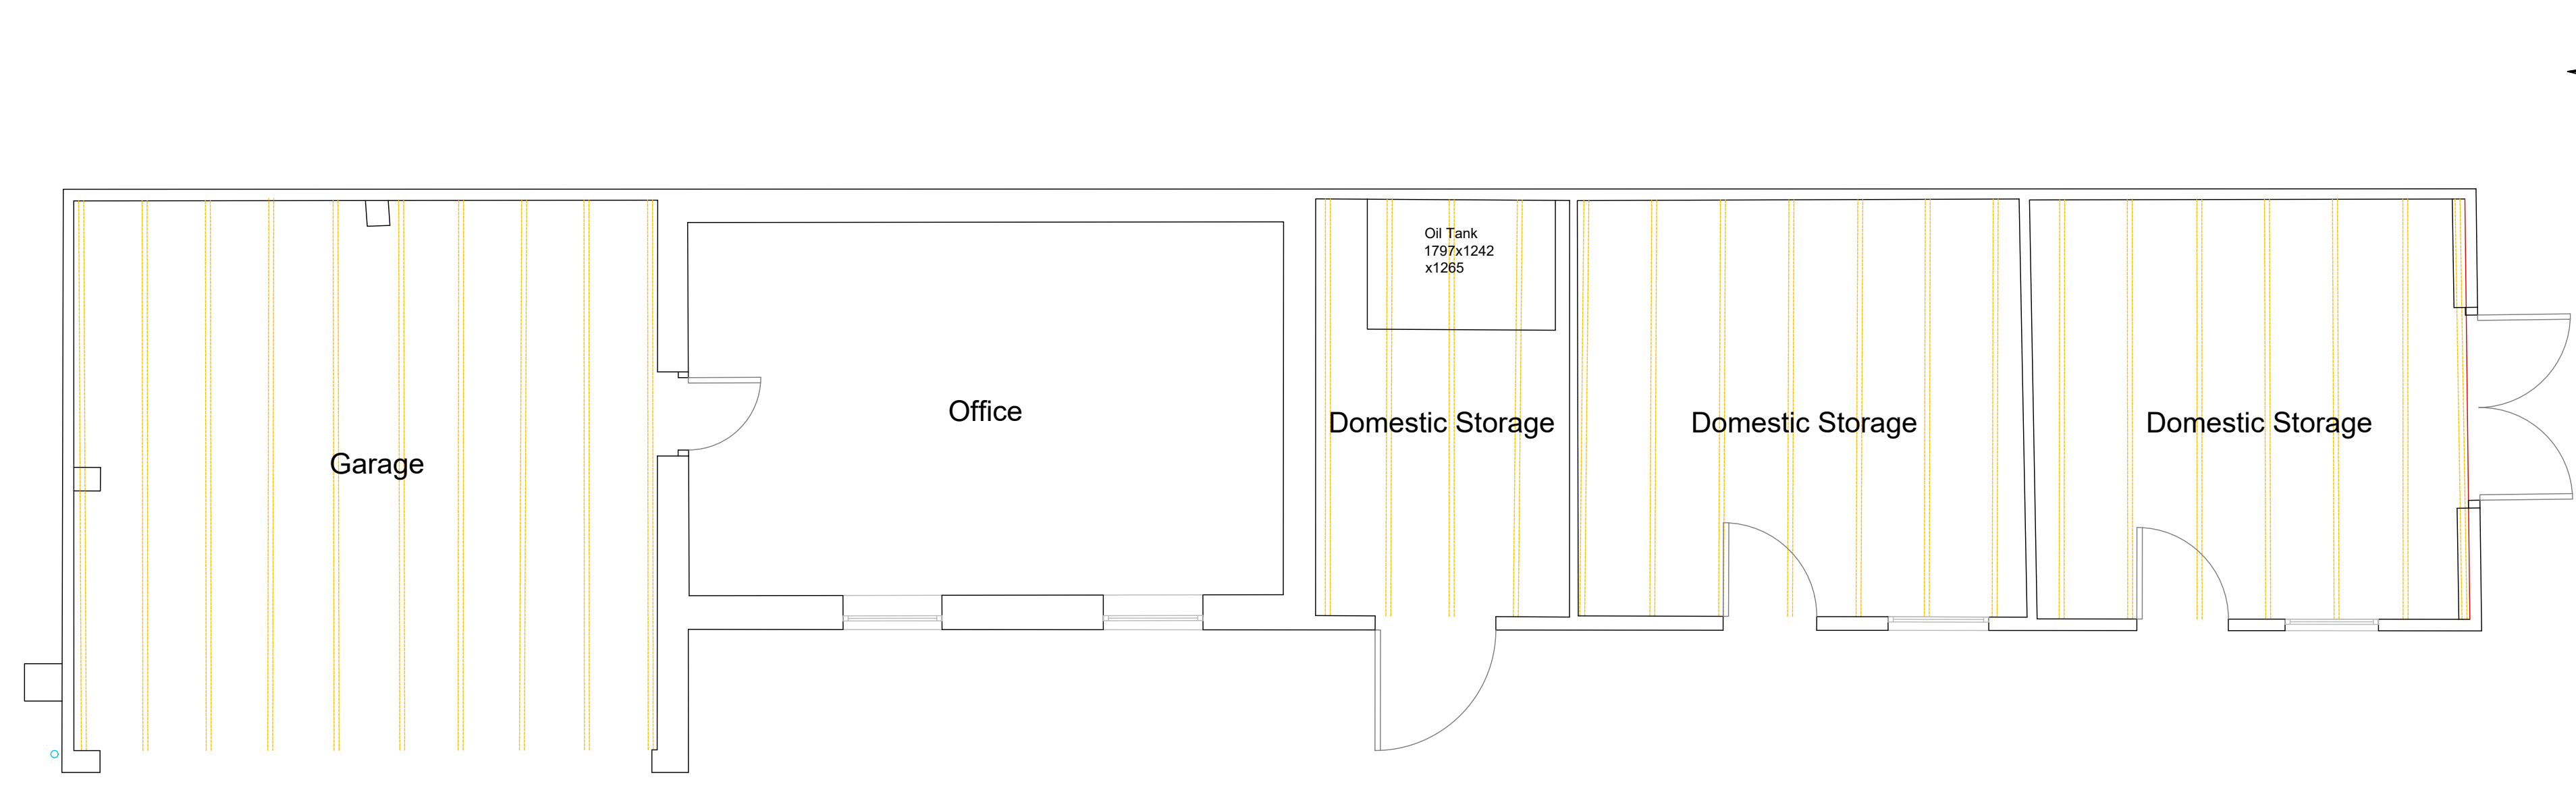

Floor plan as existing 1:50

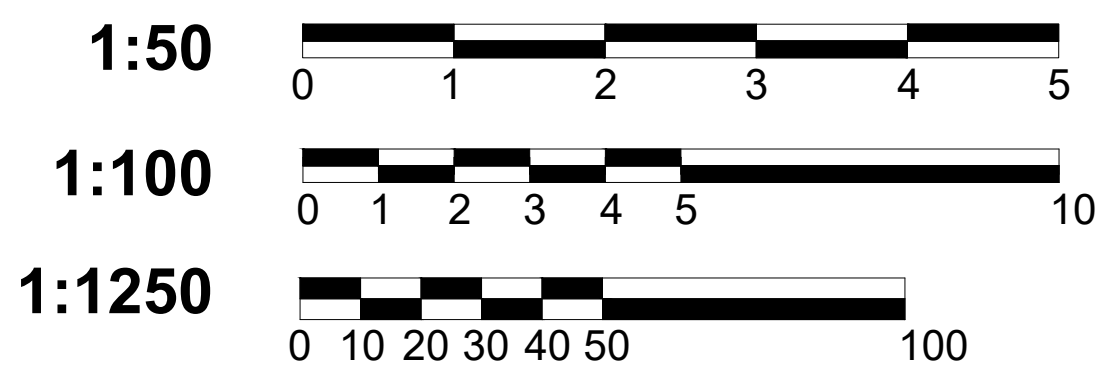

Rev	Date	Amendments
-	-	-

Client: Ms. R Goddard

Project: Existing domestic building works

Address: Dales Farm
Cow Pasture Lane
Ellerton
YO42 4PB

Drawing No: 2001-03

Drawing Title: Existing Plans

Drawing Date: Jan 21

Drawing Size: Scale as Shown @ A1

Drawn By: PC **Checked By:** - **Issue:** -