



South Elevation :




West Elevation : Scale 1:100

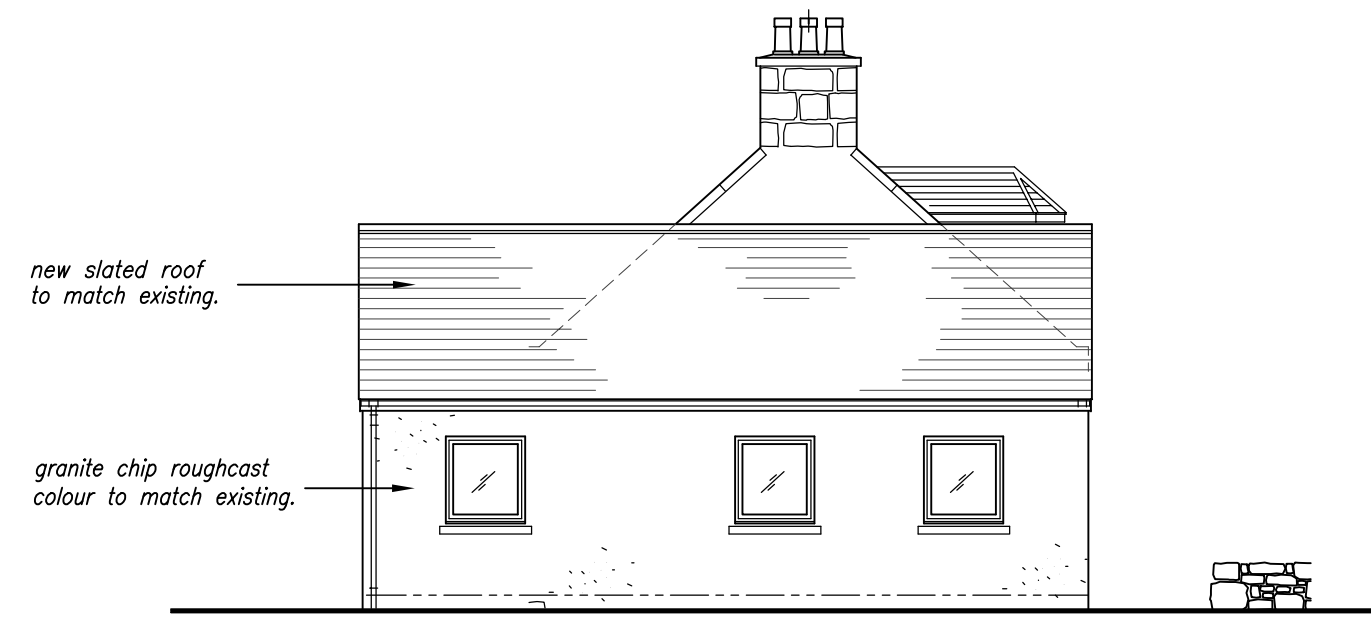

North Elevation :

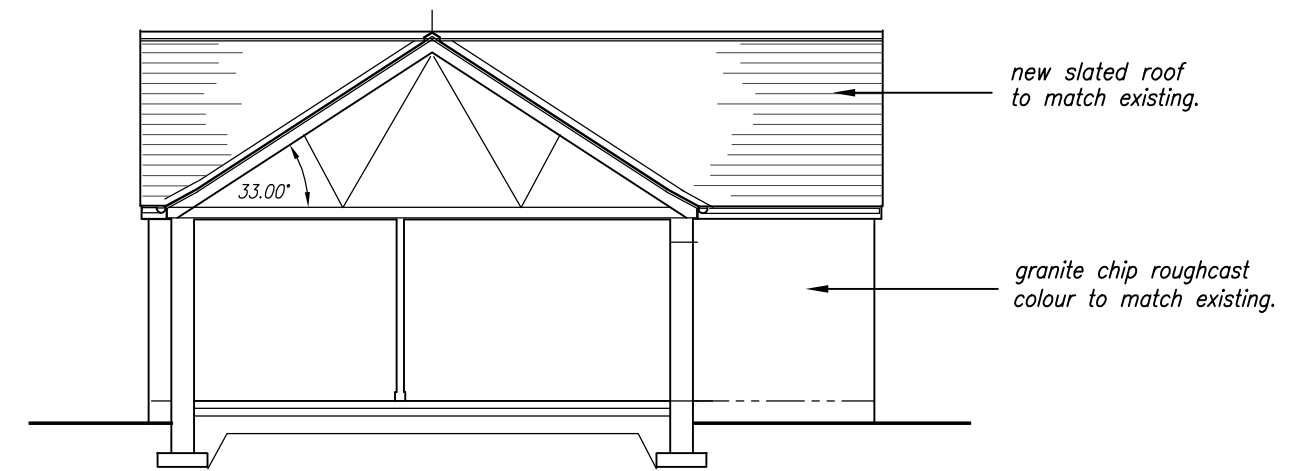

East Elev./Cross Section :

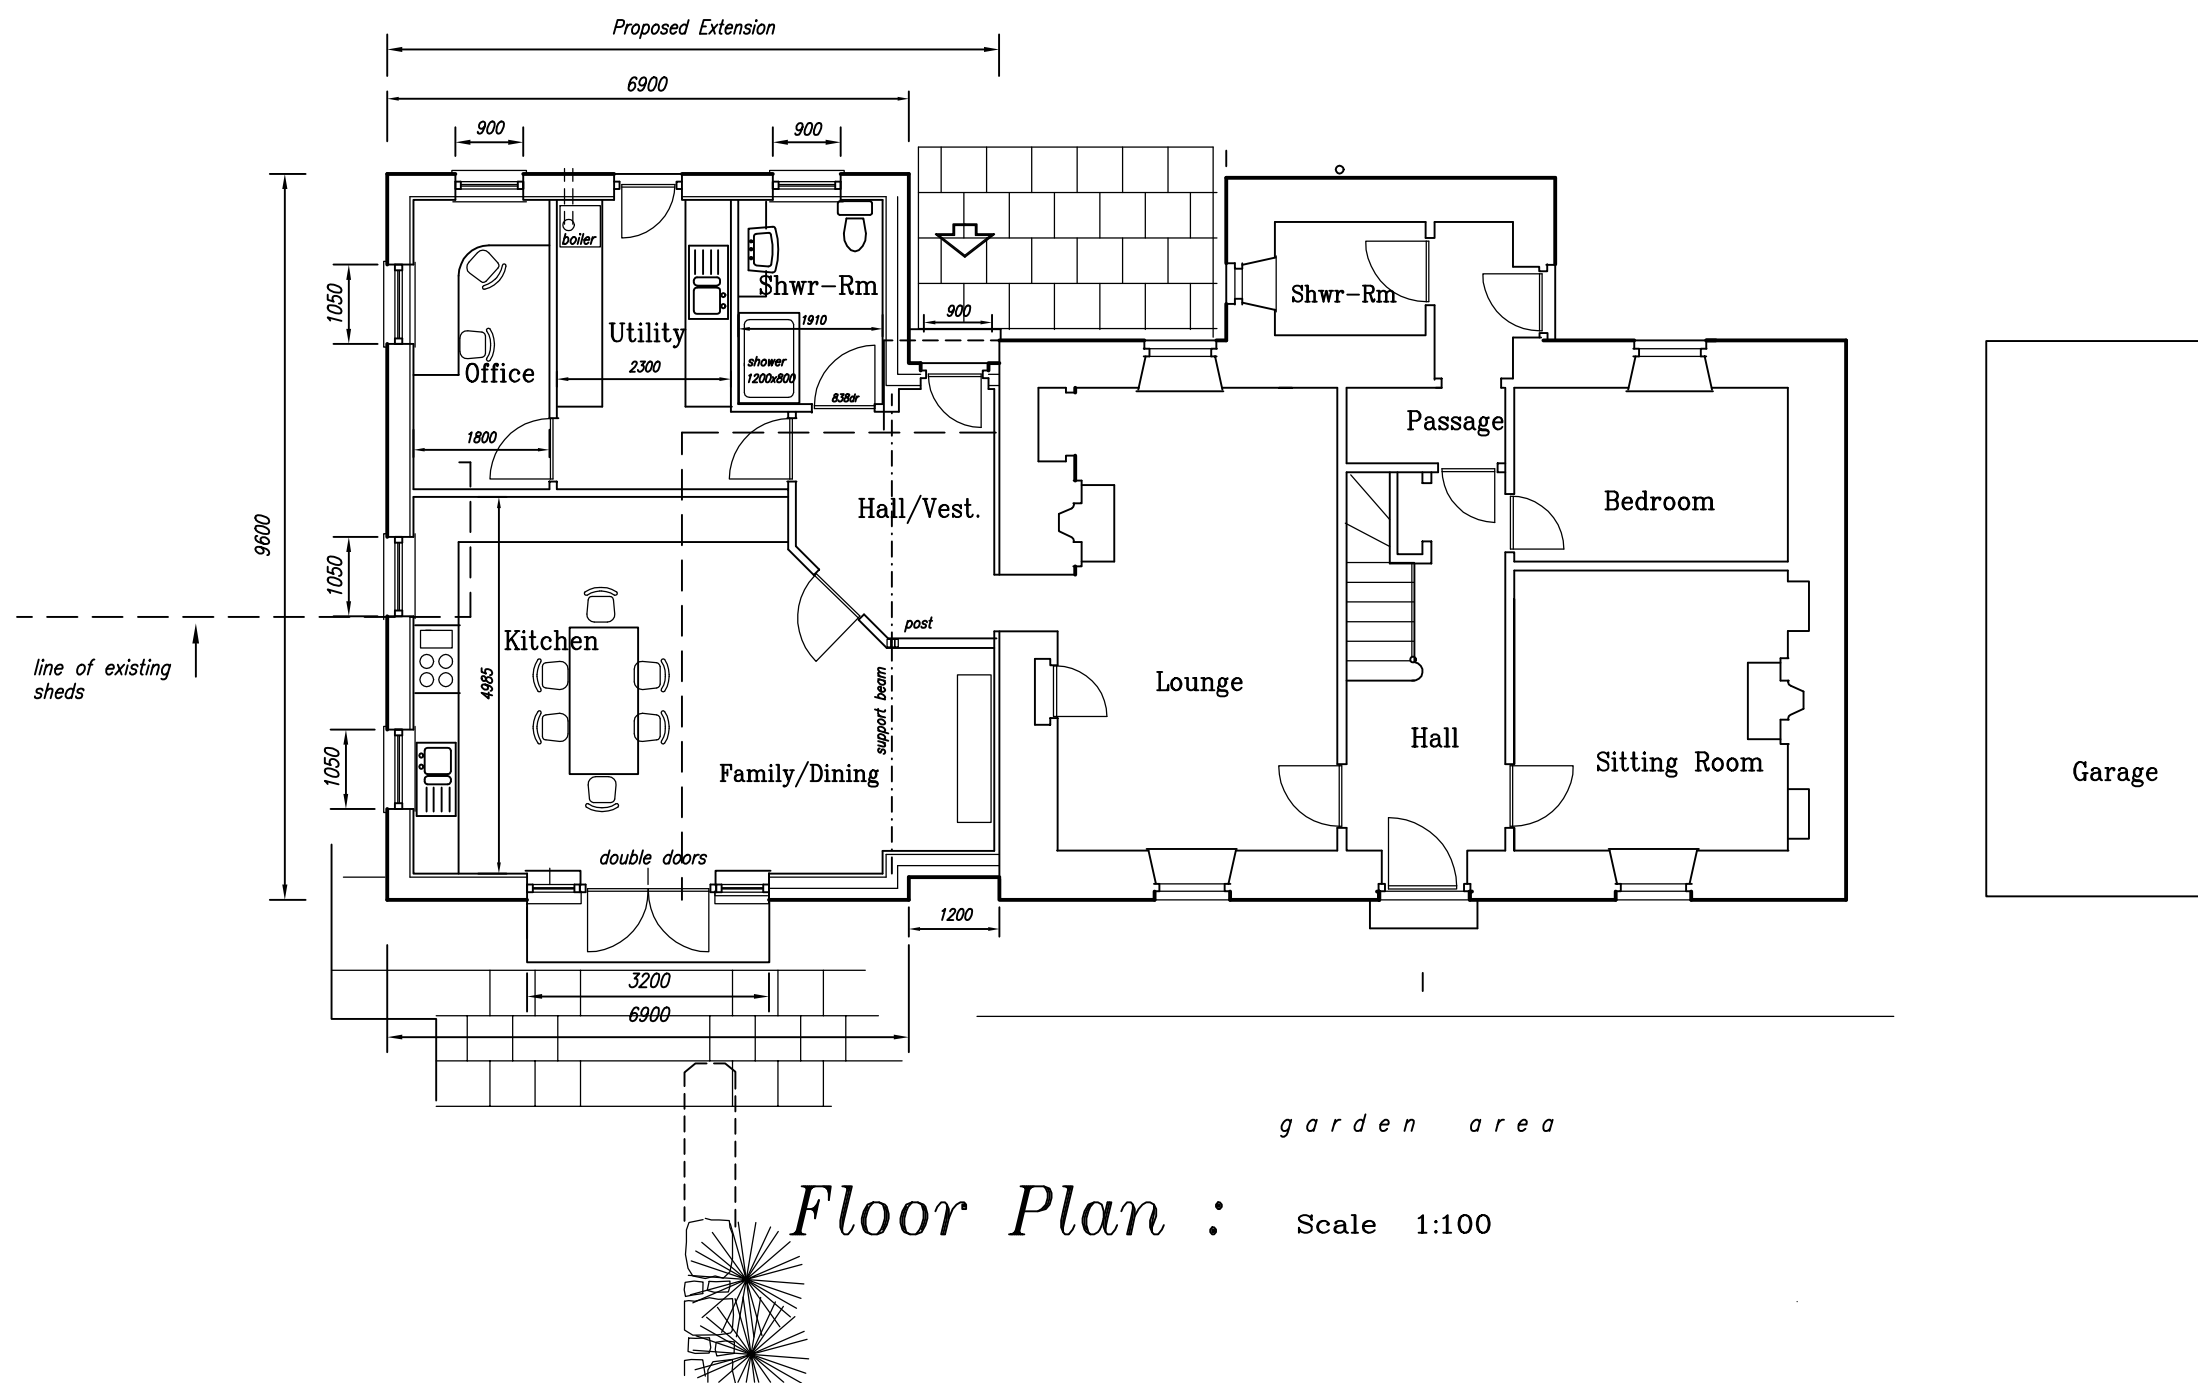

Floor Plan : Scale 1:100

New Proposals :

ADDRESS	South Cardrum : Oldmeldrum :	
TITLE	Proposed alterations and extension to dwelling house.	
FOR	Mr & Mrs A Middler	
SCALES	DATE	JOB REF.
1:100	March. 2021	20091-1
REVISIONS		
Planning Rev. .... 29-03-21		

<b>Michael Slesser</b>	Victual House : Esslemont : Ellon : Aberdeenshire : AB41 8NY Tel/Fax. 01358 720398 :
<ul style="list-style-type: none"> <li>• Architectural Design</li> <li>• Building Consultant</li> </ul>	<ul style="list-style-type: none"> <li>•</li> <li>•</li> </ul>