




South Elevation : Scale 1:100




West Elevation :



North Elevation :

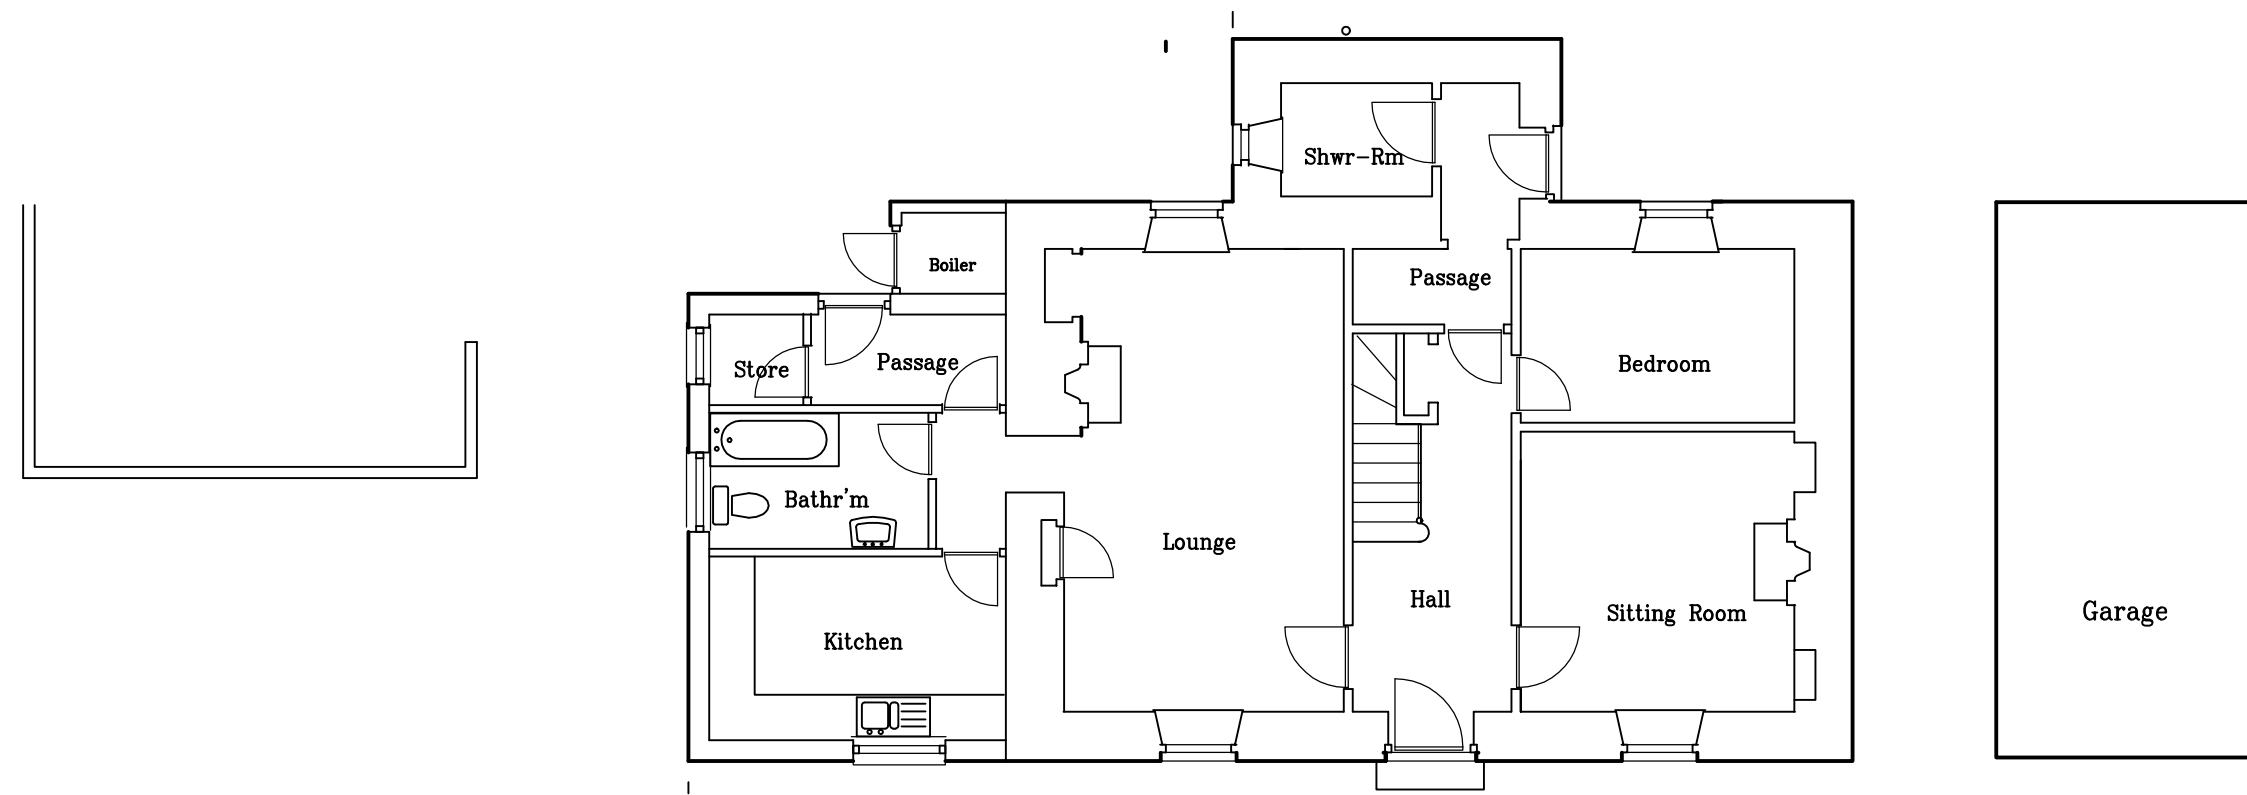

Floor Plan : Scale 1:100

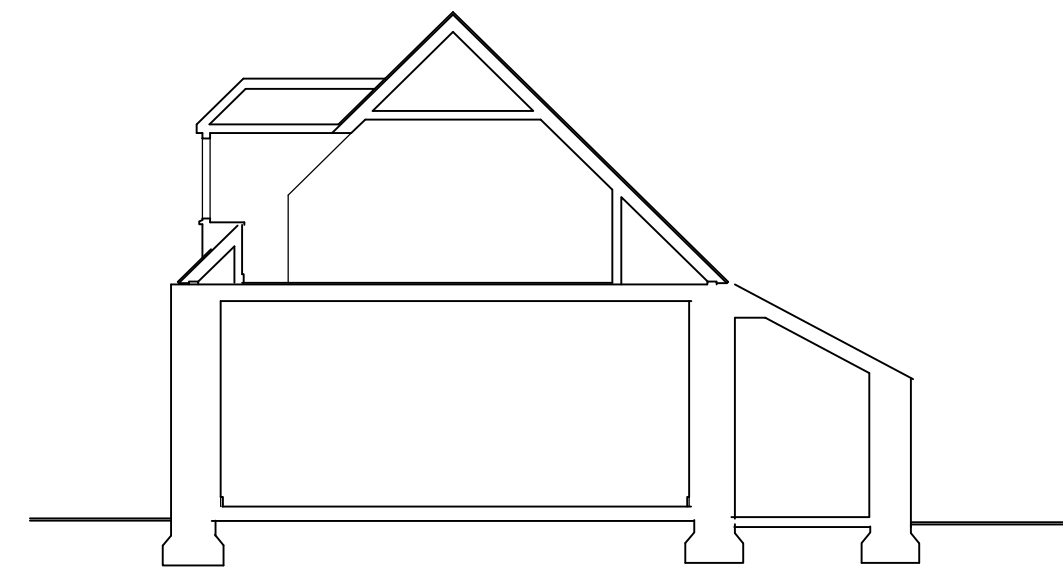

Cross Section :

Existing Details :

ADDRESS	<i>South Cardrum :</i> <i>Oldmeldrum :</i>	
TITLE	Proposed alterations and extension to dwelling house.	
FOR	Mr & Mrs A Middler	
SCALES	DATE	JOB REF.
1:100	March. 2021	20091-Ex

Michael Slesser

- Architectural Design
- Building Consultant

Victual House :
Eslemont :
Ellon :
Aberdeenshire :
AB41 8NY
Tel/Fax. 01358 720398 :