



Proposed Rear Elevation




Proposed Side Elevation




Proposed Front Elevation

Stretcher brick bond  
Colour to match existing

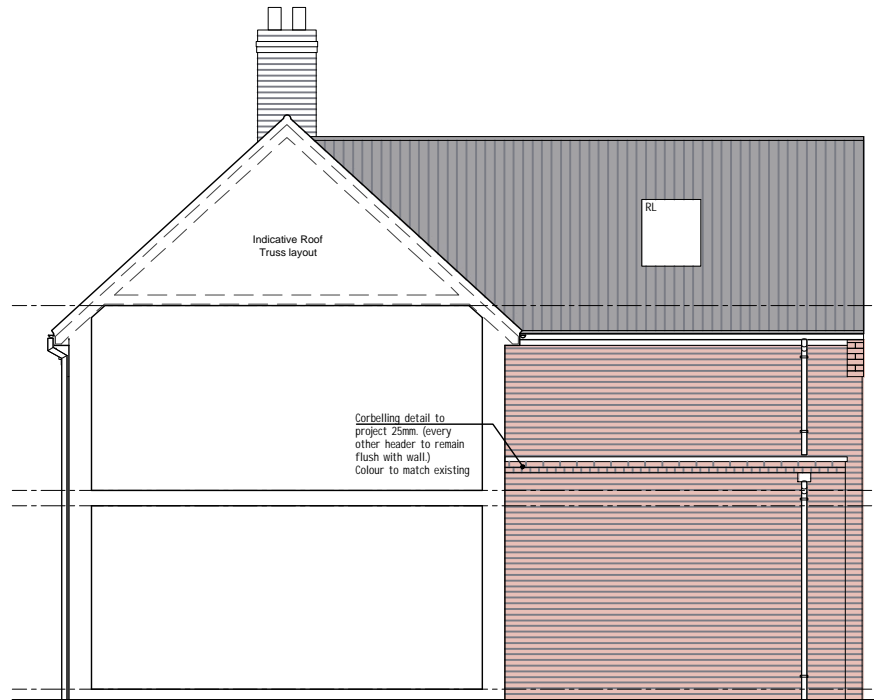

Proposed Side (Section) Elevation

SCALE 1: 100

 

REDATE	DESCRIPTION
P1	14/03/21 First Issue
P2	21/03/21 Amended to comments

DRAWING USE  
PLANNING

CLIENT  
Matthew Hammond

PROJECT  
Rear & Side Extension

ADDRESS  
2 Rookery Hill, Rockland St Mary

STATUS  
S3-FOR REVIEW AND COMMENT

DRAWING TITLE.	SIZE
Proposed Elevations	A4

DRAWING NO.	REVISION
0025	P2

CREATED BY  
DB

JOB NO.  
P0020