


Existing Rear Elevation



Existing Side Elevation




Existing Front Elevation

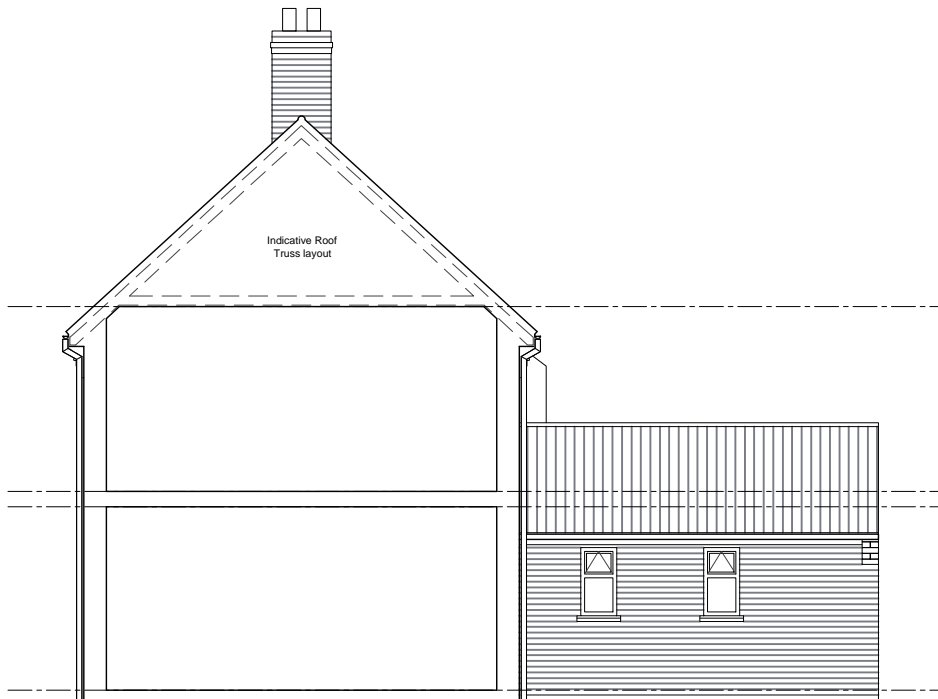

Existing Side (Section) Elevation

SCALE 1: 100

 

REDATE DESCRIPTION

P1 14/03/21 First Issue

DRAWING USE

BRIEF

CLIENT

Matthew Hammond

PROJECT

Rear & Side Extension

ADDRESS

2 Rookery Hill, Rockland St Mary

STATUS

S3-FOR REVIEW AND COMMENT

DRAWING TITLE.

Existing Elevations

SIZE

A4

DRAWING NO.

0015

REVISION

P1

CREATED BY

DB

JOB NO.

P0020