




EXISTING SOUTH ELEVATION 1:100

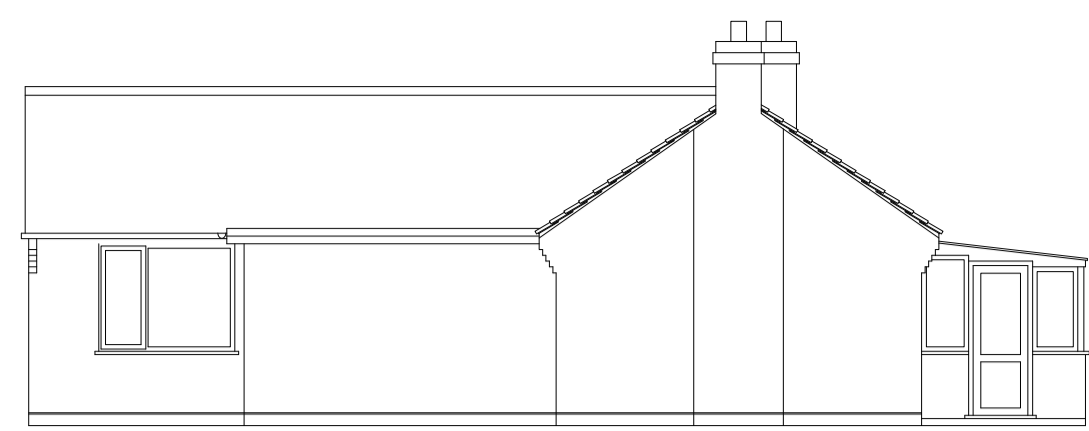


EXISTING EAST ELEVATION 1:100

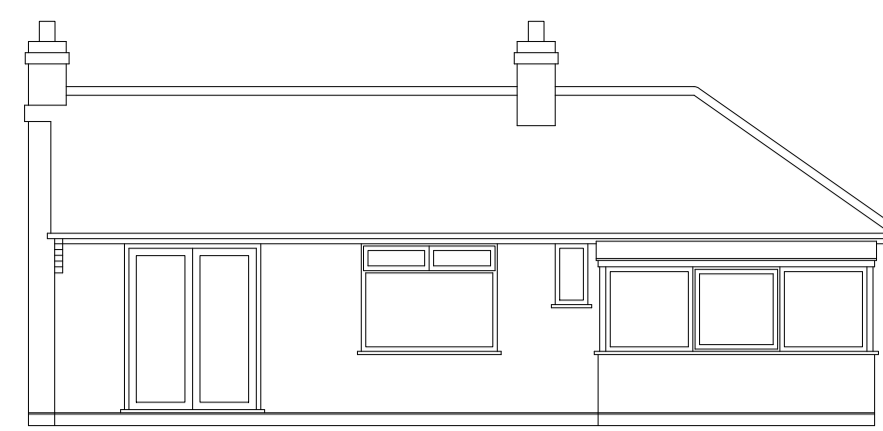

EXISTING NORTH ELEVATION 1:100

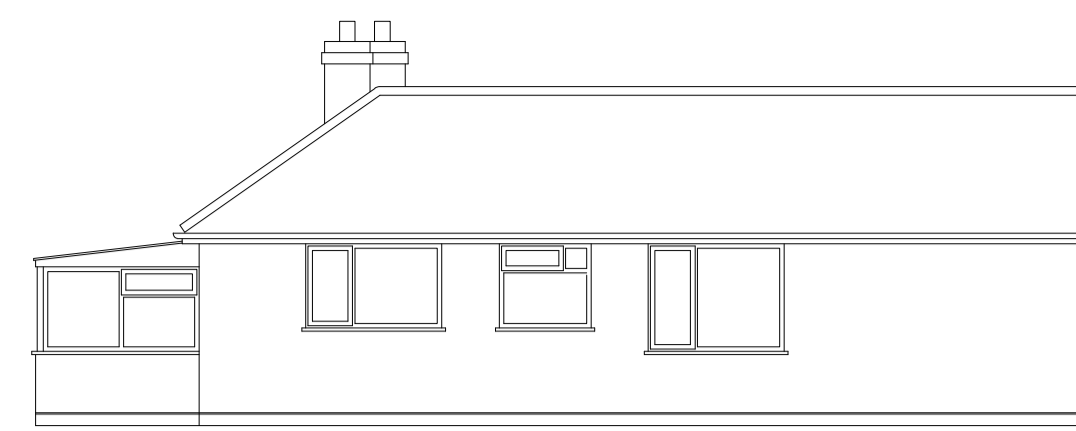


EXISTING WEST ELEVATION 1:100

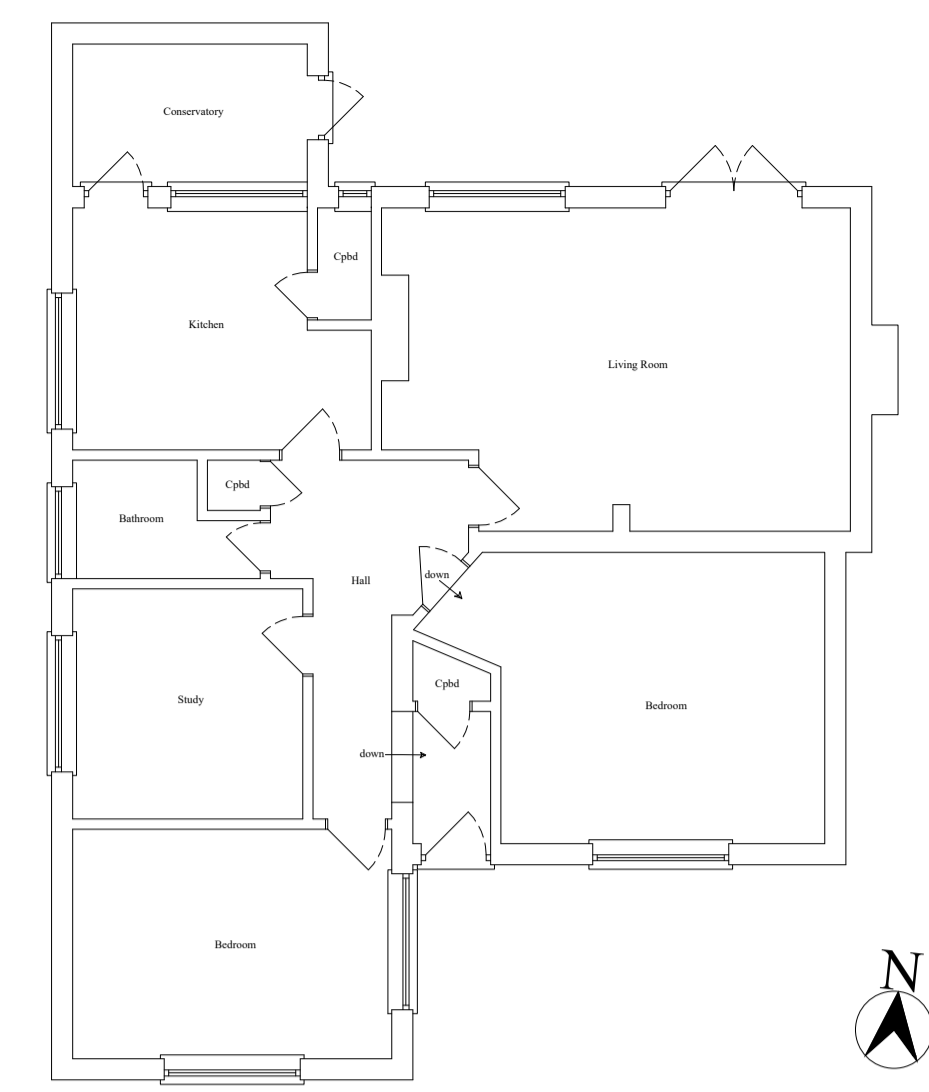

EXISTING GROUND FLOOR PLAN 1:100



PROPOSED SOUTH ELEVATION 1:100

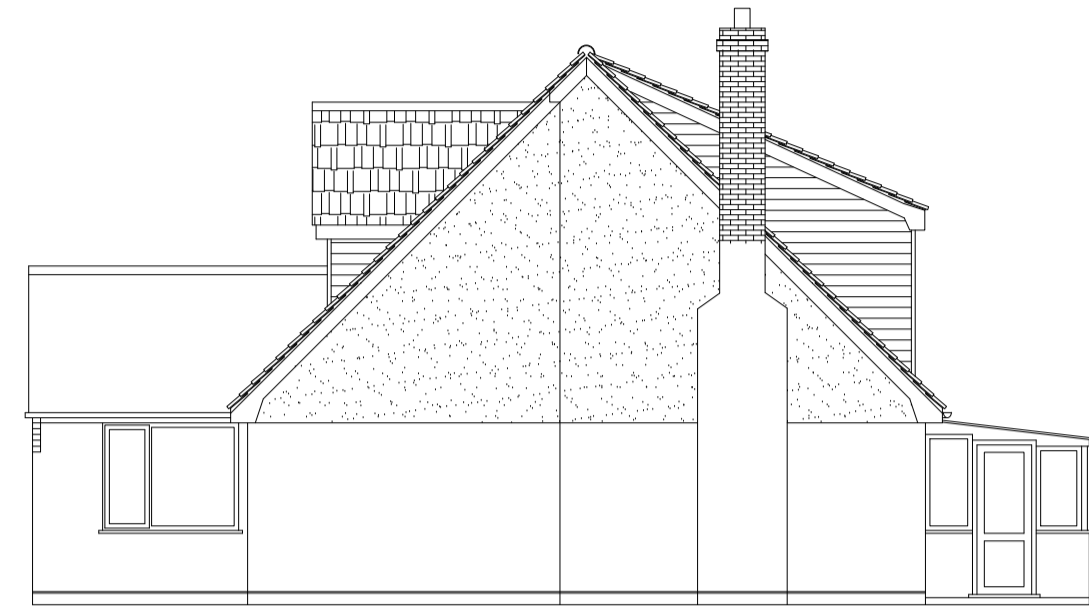


PROPOSED EAST ELEVATION 1:100




PROPOSED NORTH ELEVATION 1:100



PROPOSED WEST ELEVATION 1:100

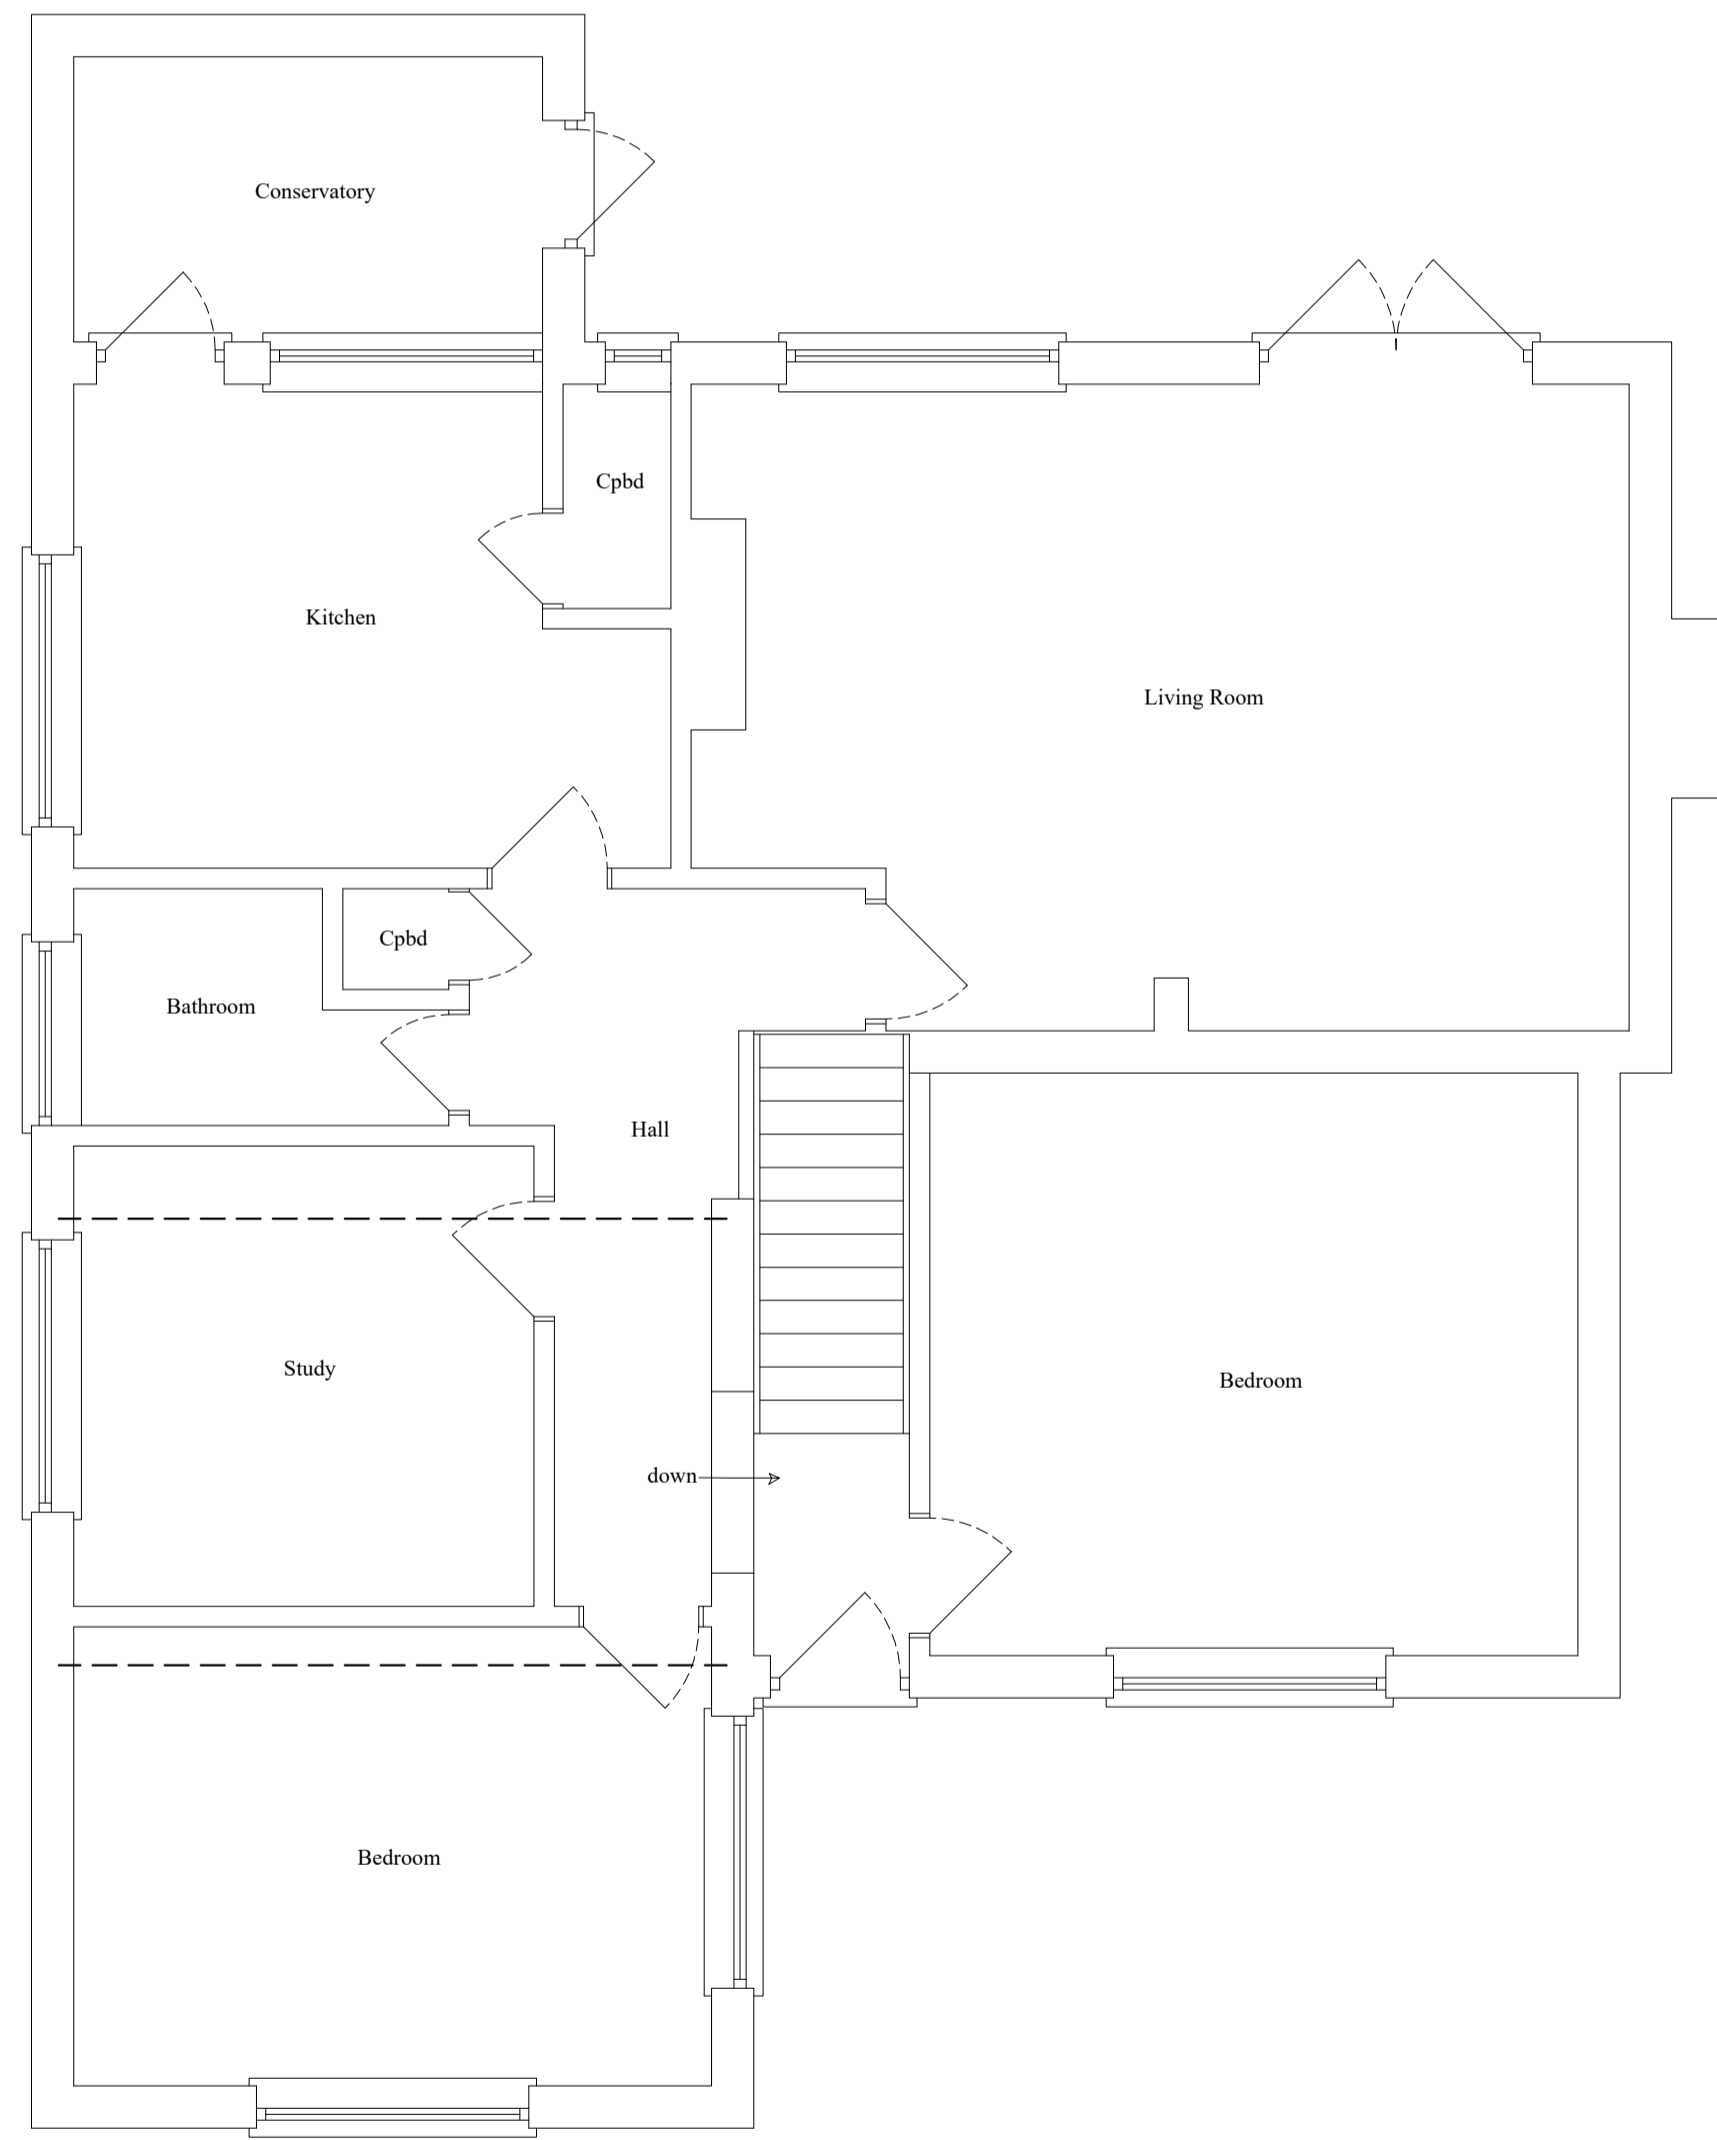

PROPOSED GROUND FLOOR PLAN 1:50

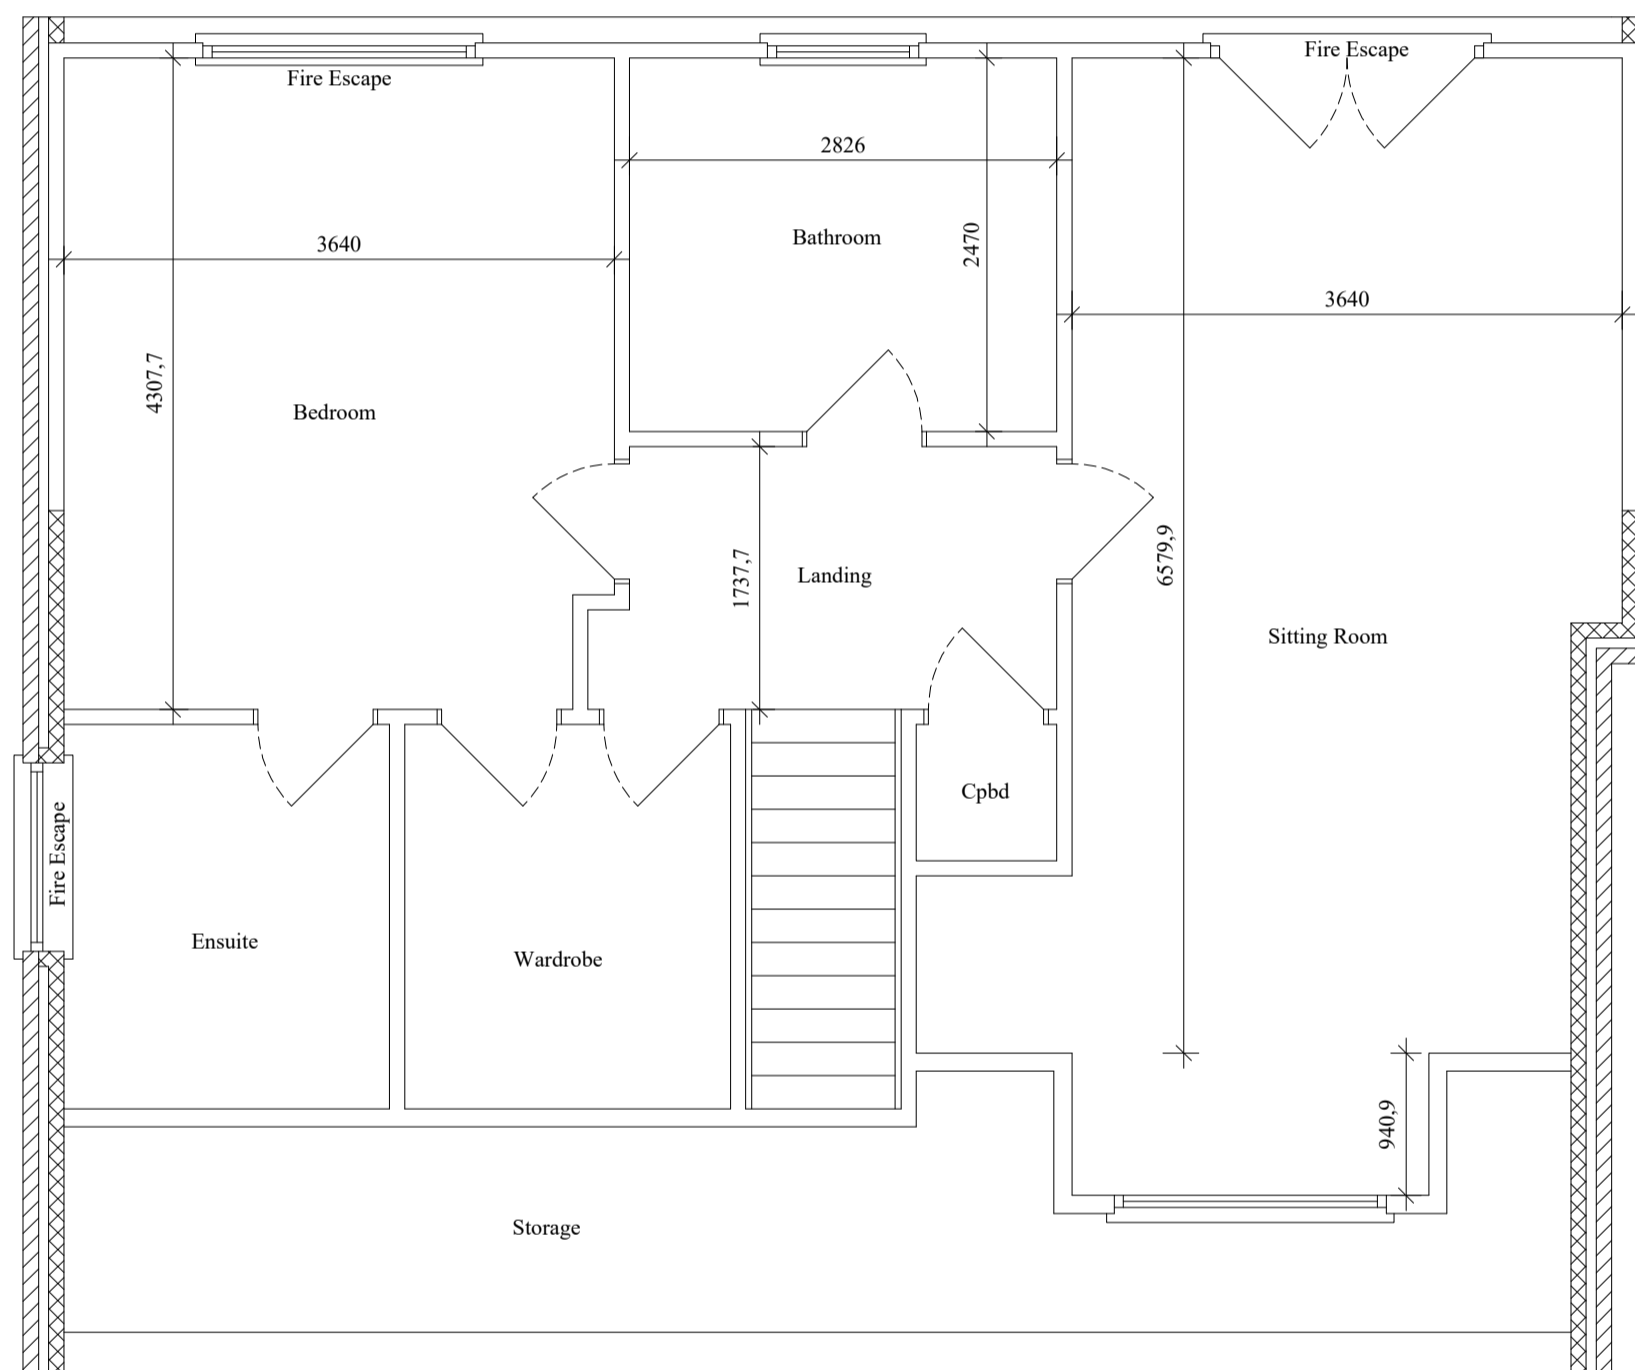

PROPOSED FIRST FLOOR PLAN 1:50



1:500

EXISTING AND PROPOSED  
PLANS, ELEVATIONS  
AND SECTION FOR A  
NEW ROOF TO  
PROVIDE FIRST  
FLOOR ACCOMMODATION  
AT  
42 WEST END  
OLD COSTESSEY  
FOR  
Mrs PACKER

SCALE: 1:500, 1:100 & 1:50  
dwg no: 675, 19th March 2021  
REV.

MICHAEL RAYNER  
ARCHITECTURAL  
01508 536 669  
07900 431 431  
mike.raynerbco@gmail.com