



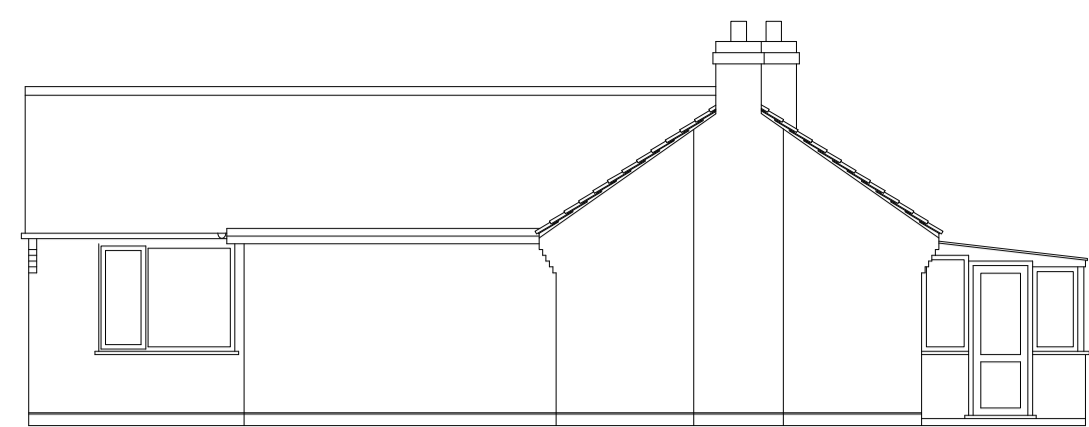


EXISTING SOUTH ELEVATION 1:100

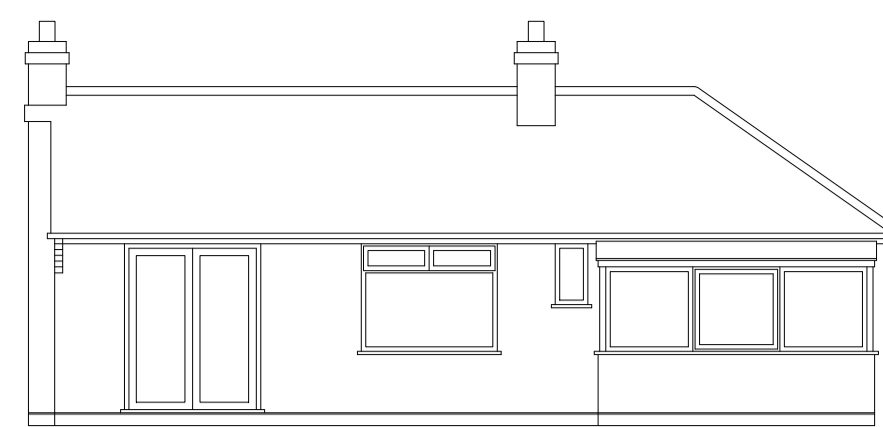


EXISTING EAST ELEVATION 1:100



EXISTING NORTH ELEVATION 1:100

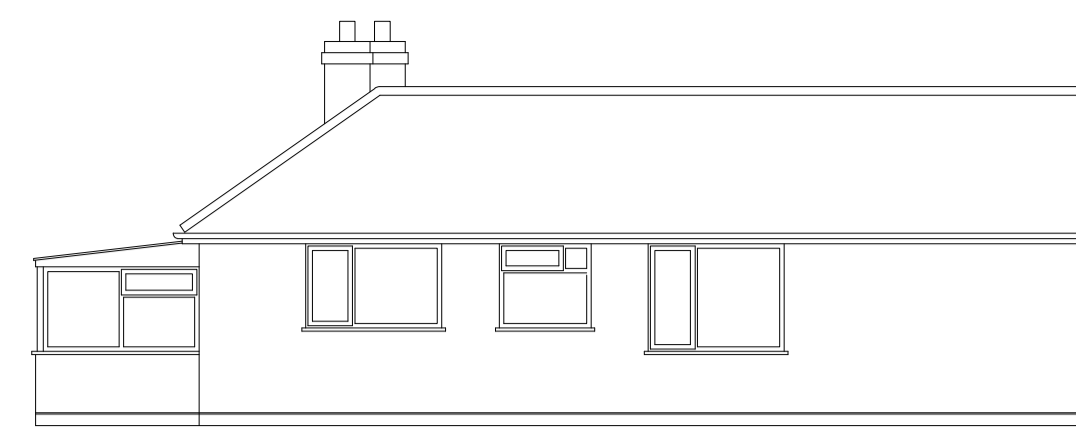


EXISTING WEST ELEVATION 1:100

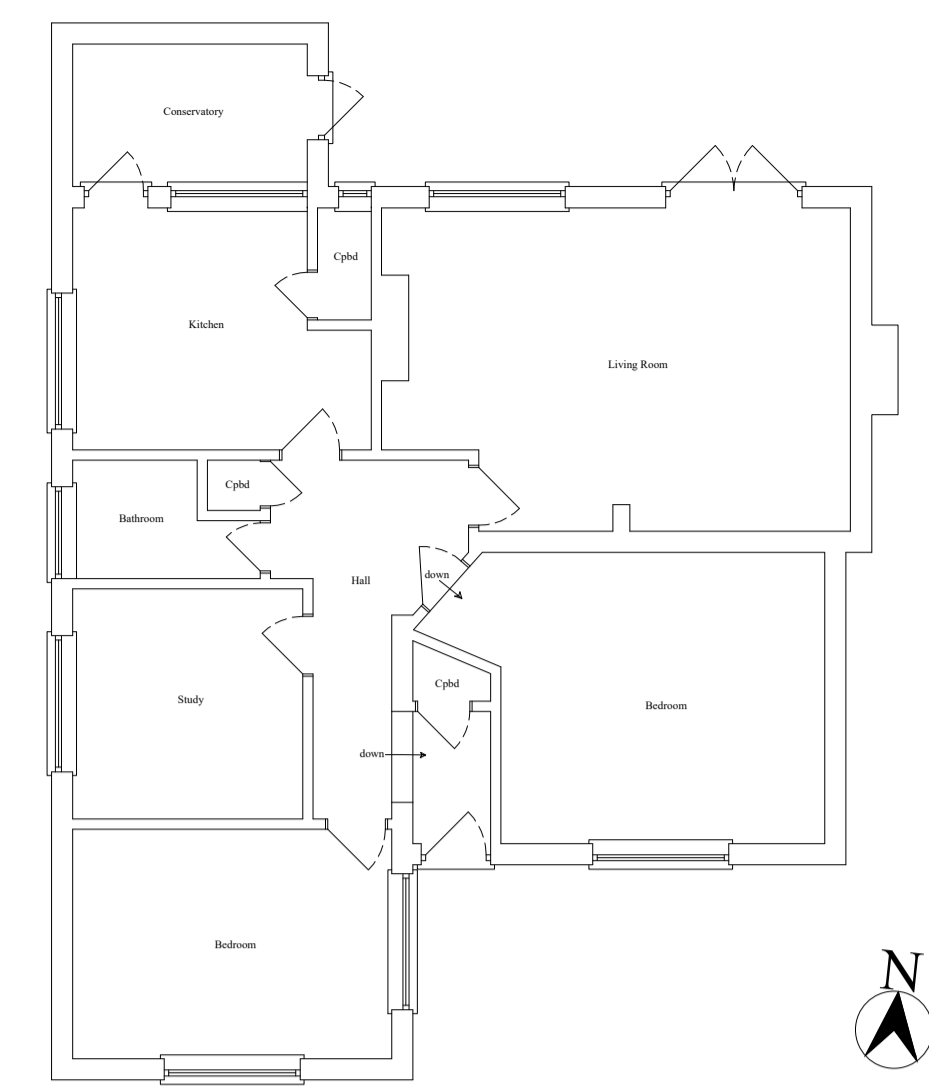

EXISTING GROUND FLOOR PLAN 1:100



PROPOSED SOUTH ELEVATION 1:100

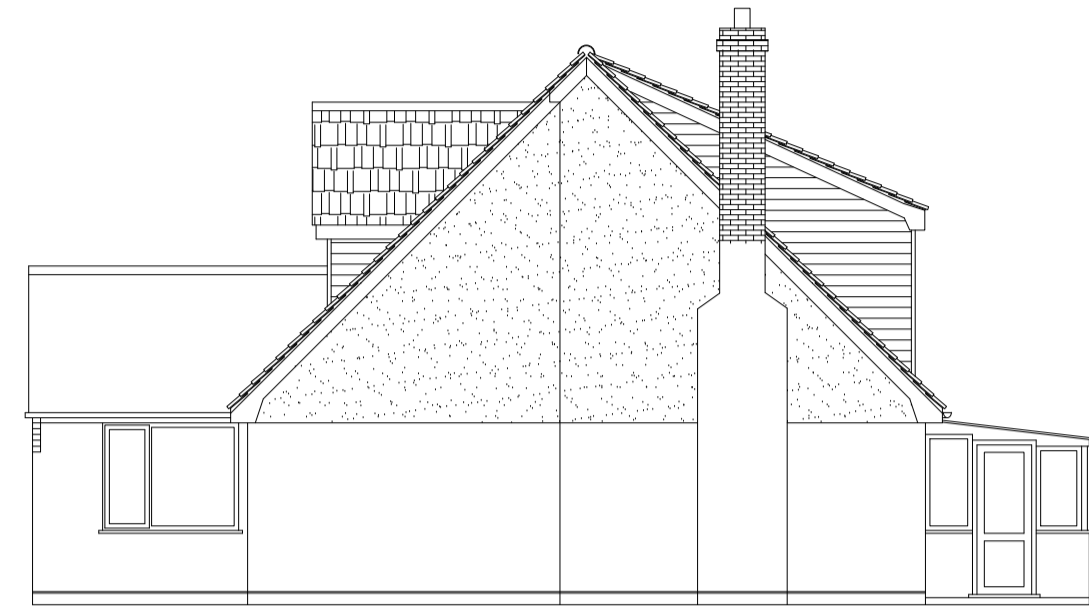


PROPOSED EAST ELEVATION 1:100




PROPOSED NORTH ELEVATION 1:100



PROPOSED WEST ELEVATION 1:100

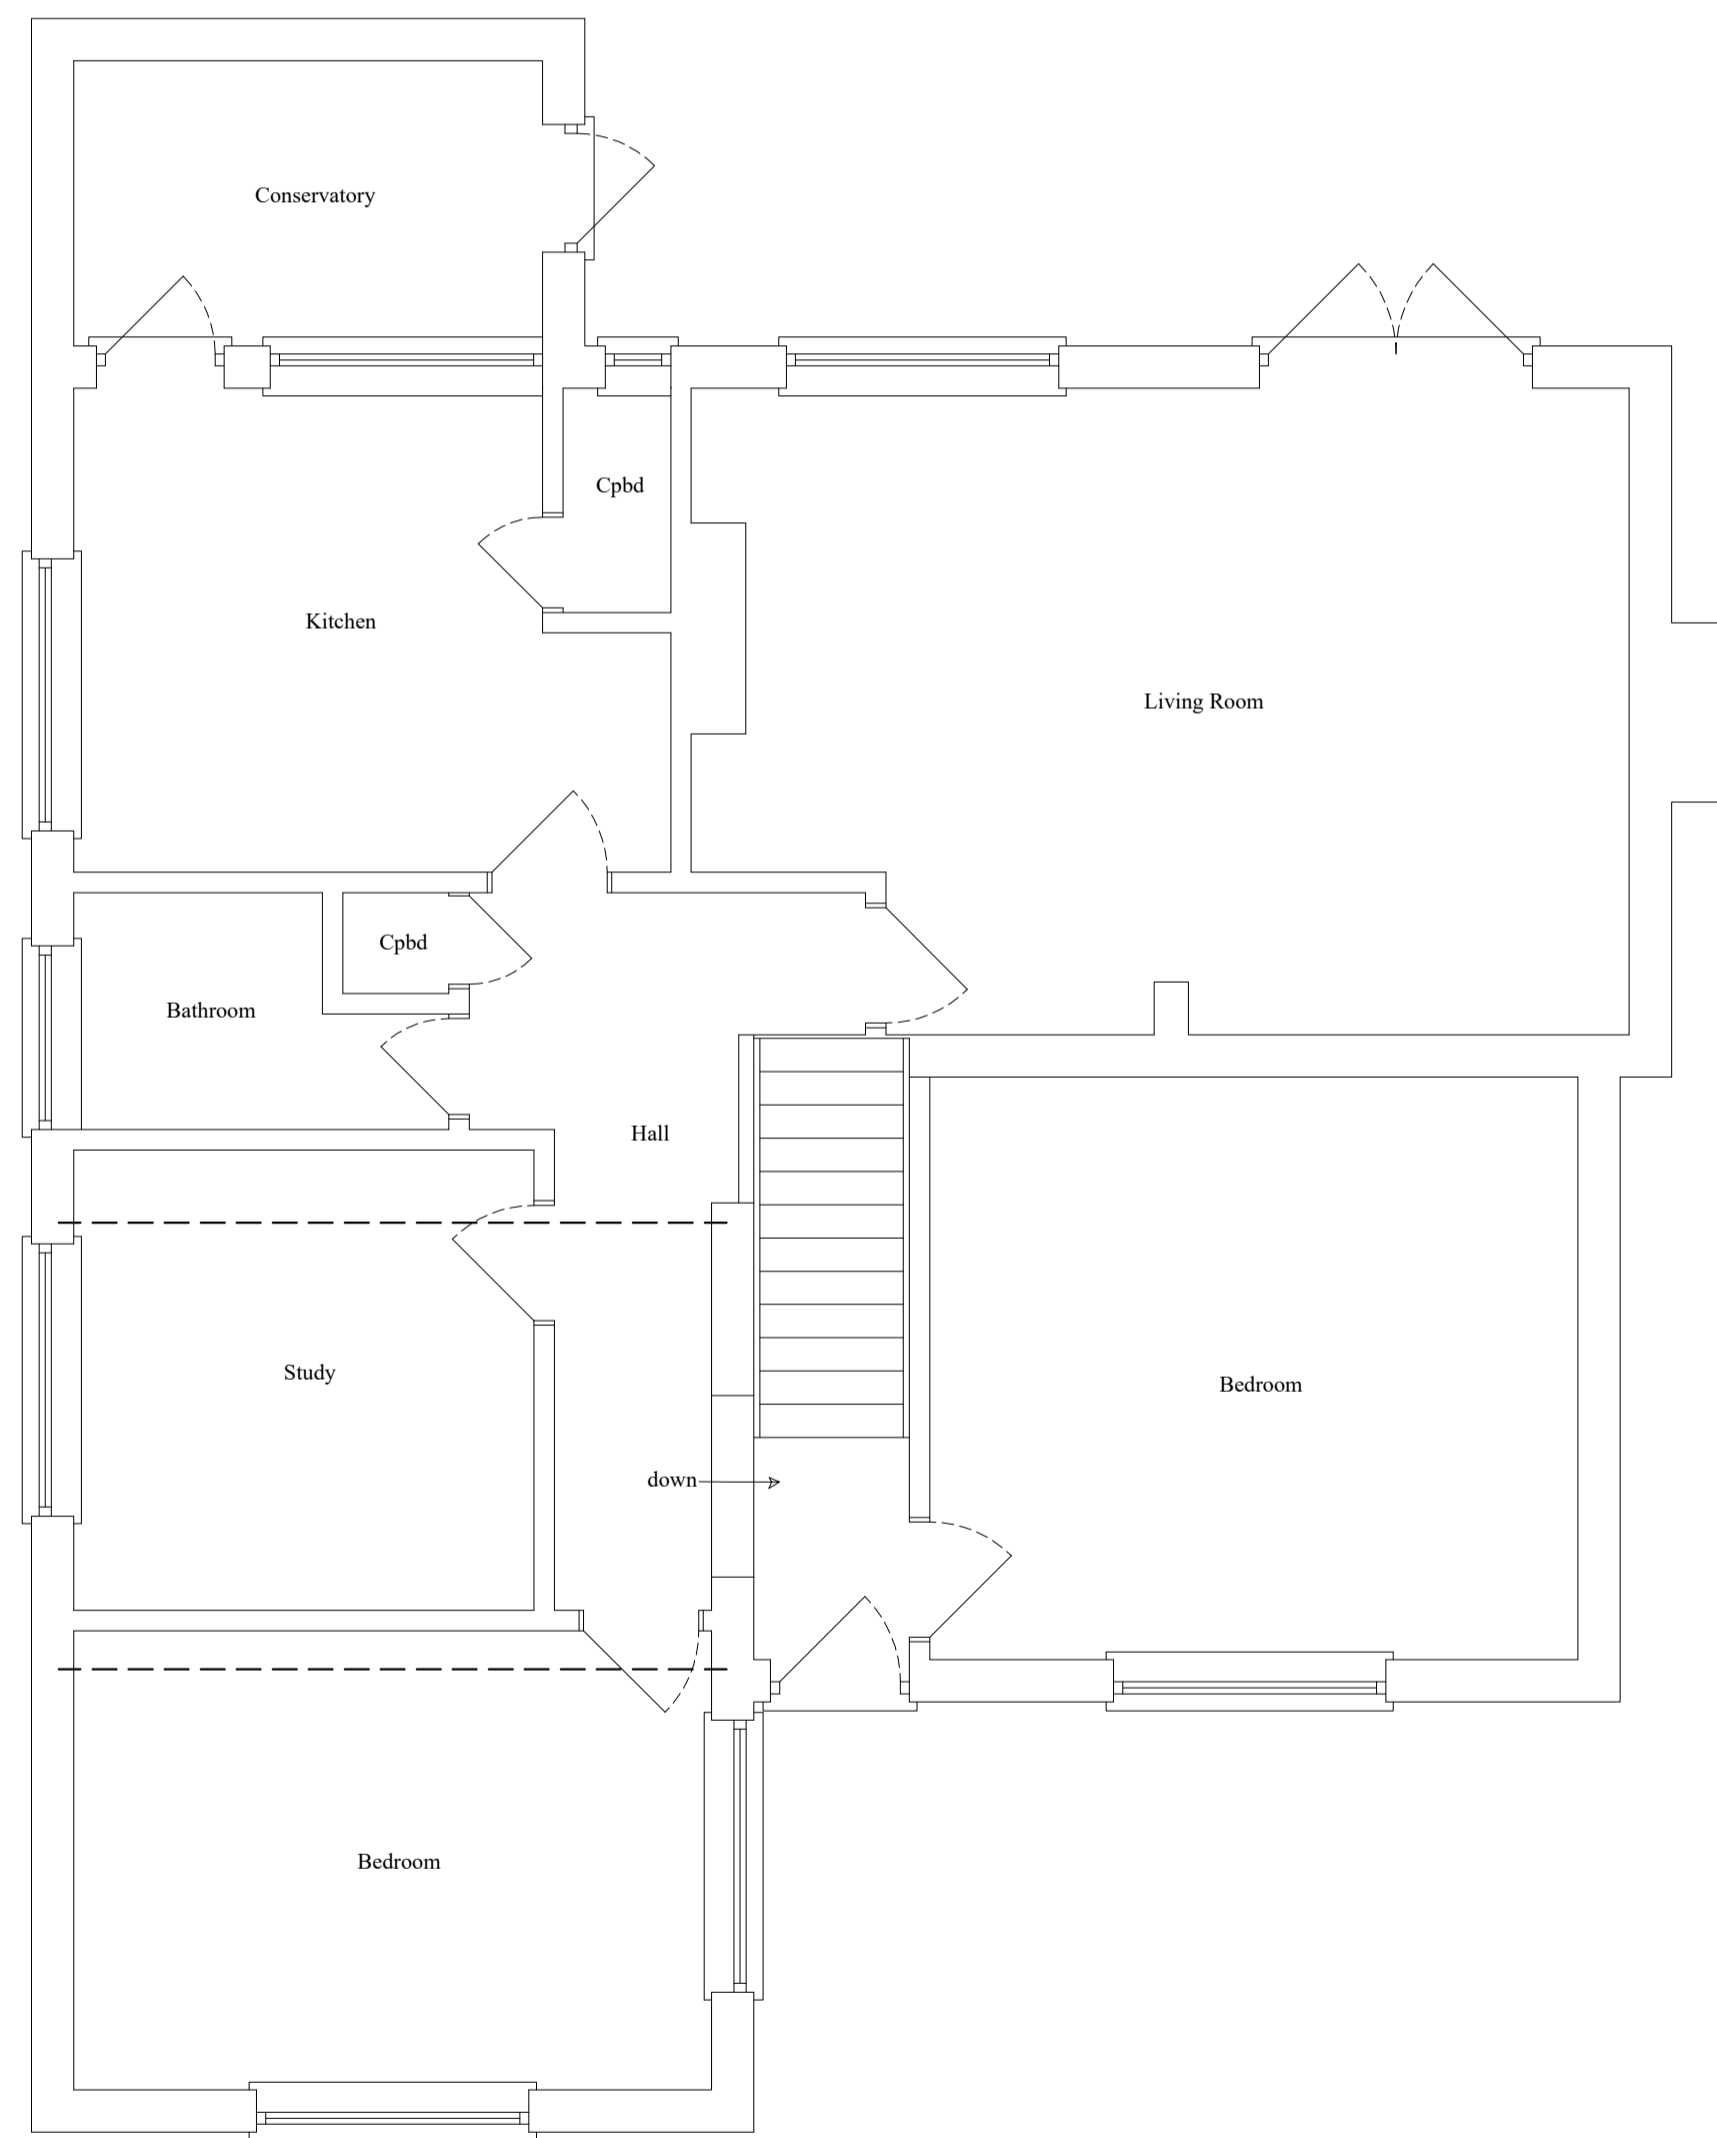

PROPOSED GROUND FLOOR PLAN 1:50

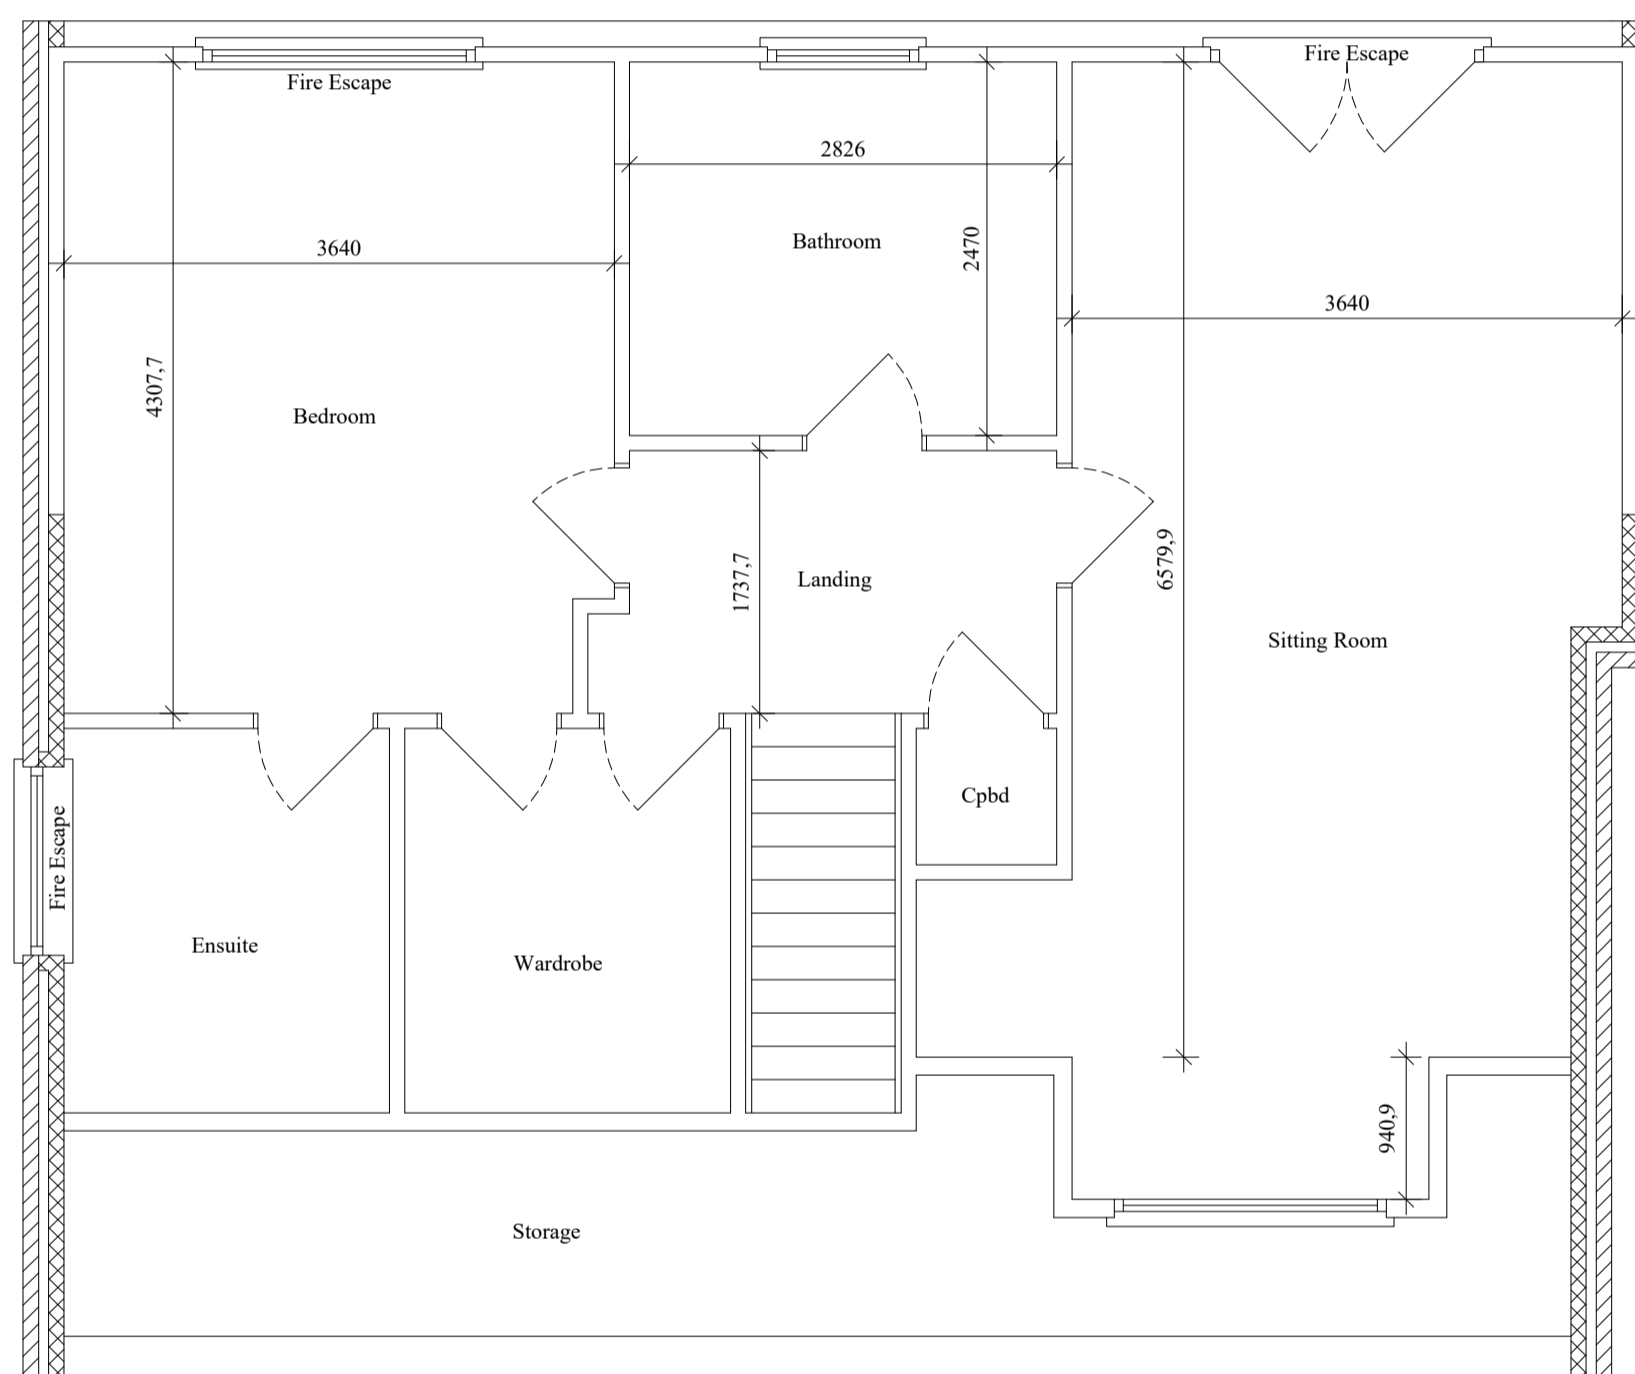

PROPOSED FIRST FLOOR PLAN 1:50



1:500

EXISTING AND PROPOSED PLANS, ELEVATIONS AND SECTION FOR A NEW ROOF TO PROVIDE FIRST FLOOR ACCOMMODATION AT 42 WEST END OLD COSTESSEY FOR Mrs PACKER

SCALE: 1:500, 1:100 & 1:50 dwg no: 675, 19th March 2021 REV.

MICHAEL RAYNER ARCHITECTURAL 01508 536 669 07900 431 431 mike.raynerbco@gmail.com